



SW ELEVATION




SE ELEVATION




NE ELEVATION



NW ELEVATION

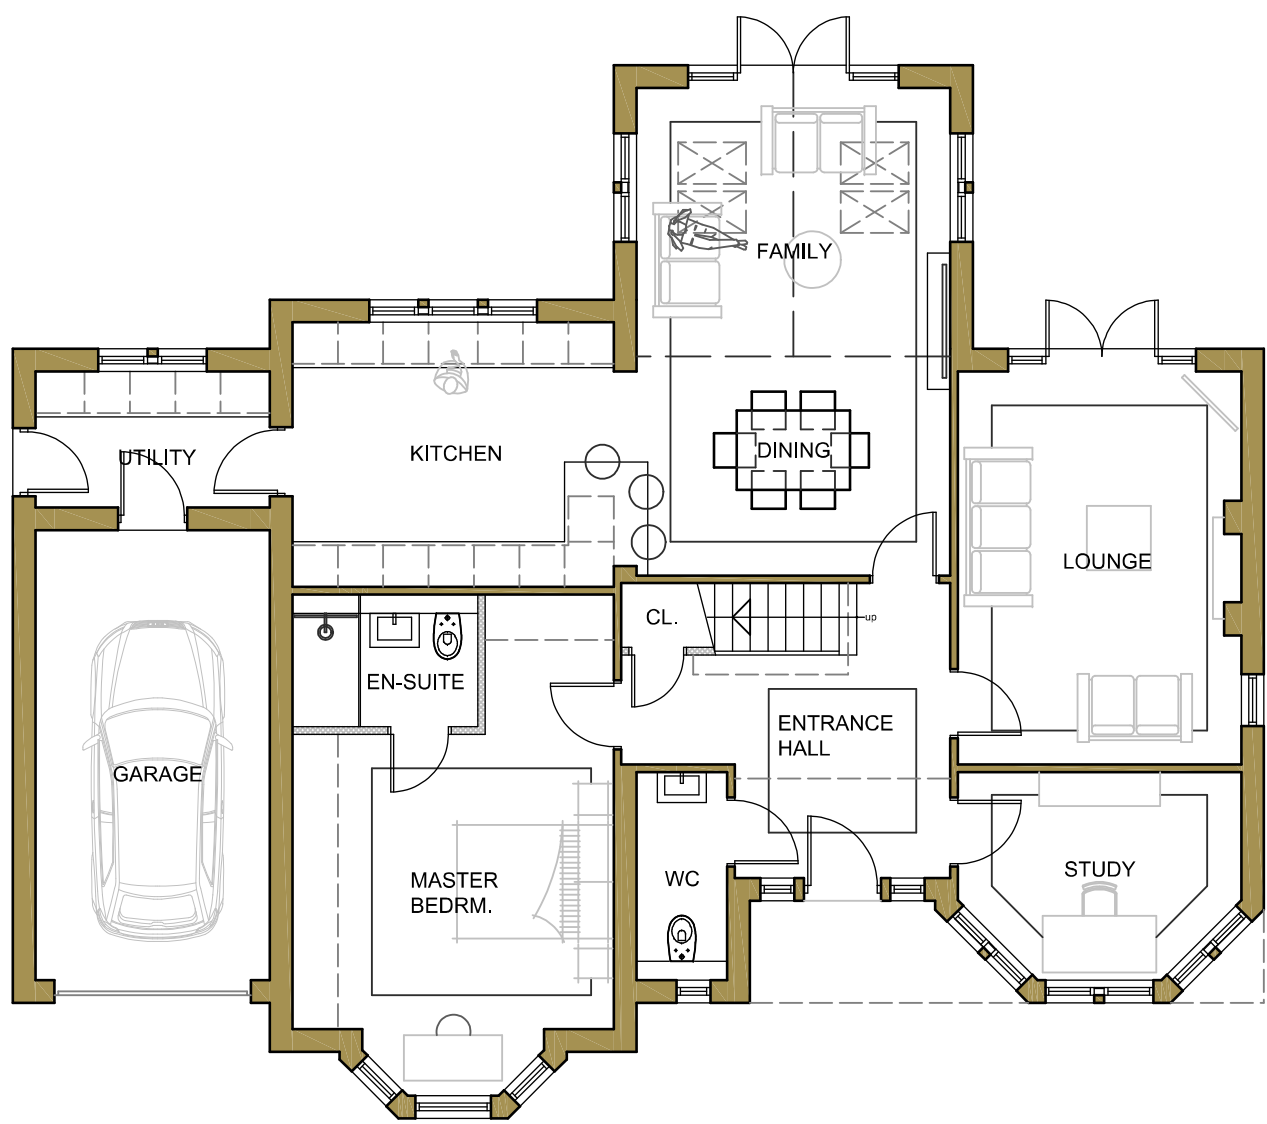

TYPE N - PLOTS 9 & 10 -
GROUND FLOOR PLAN
123.00m² G.I.A.
or 1325 sq. ft.

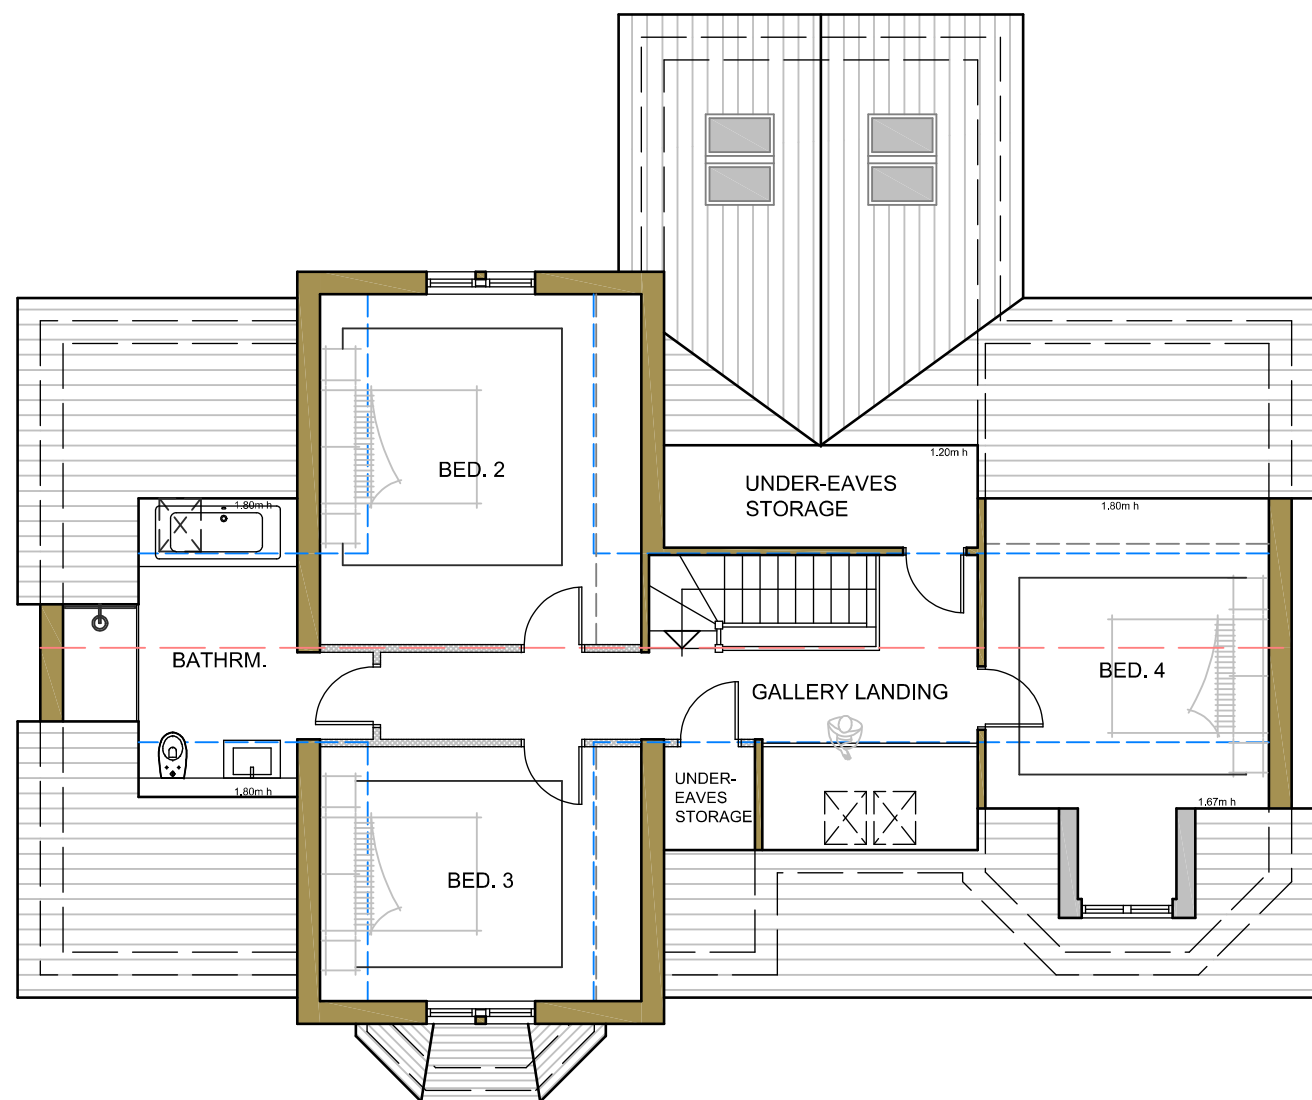

FIRST FLOOR PLAN
78.00m² G.I.A.
or 840 sq. ft. excl.
eaves storage.

No.	Date	Revision	Initial
-----	------	----------	---------

ALPHA DESIGN

Architectural Services
Member of the Chartered Institute of
Architectural Technologists

Tel: 01900 829199

Project

THE MILL FIELDS,
LAMPLUGH

Client

JOHN SWIFT HOMES LTD.

Drawing

PLOTS 9 & 10 (TYPE N) -
PLANS & ELEVATIONS

Scale 1:100 @ A1 Drawn GB

Checked Date NOV. 2021

Drawing No.
16/11/894 - 70

This drawing and design is copyright and must not be reproduced in part or in whole without prior written consent. Contractors must verify all dimensions on site before commencing work or preparing shop drawings.