



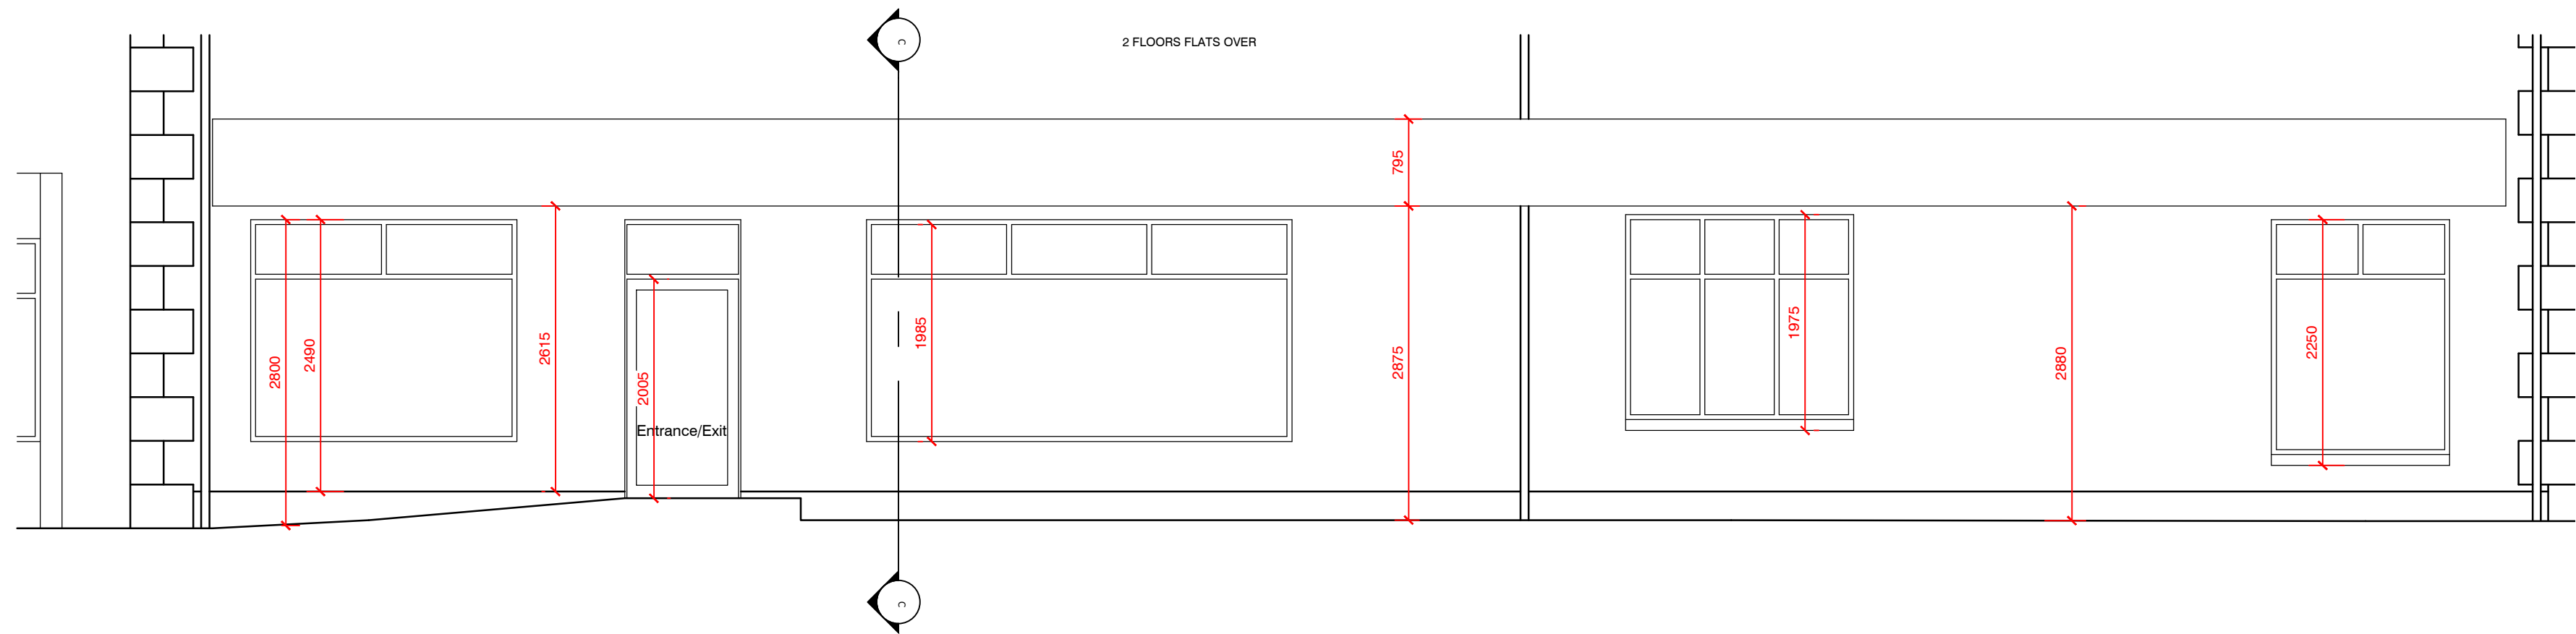


EXISTING EAST ELEVATION (SHOPFRONT) 1:50


PROJECTING BOX SIGN; 700 X 700mm. CONSTRUCTED FROM 10g ALUMINIUM STOVE ENAMELLED GREY TO RAL 7016. CENTER PANEL STOVE ENAMELLED BLUE TO RAL 5019 WITH 60% HORIZONTAL GRADIENT TO PANTONE PROCESSED CYAN. 'GREGGS' LETTERING IN FRET CUT OPAL PERSPEX. QUATRO DOTS FRET CUT PERSPEX TO PANTONE 1235C. NON-ILLUMINATED.

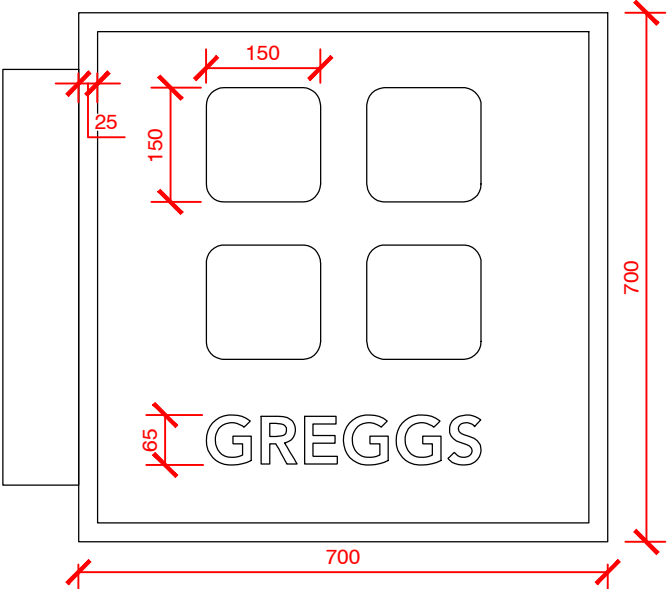


PROJECTING SIGN DETAIL (1:10)

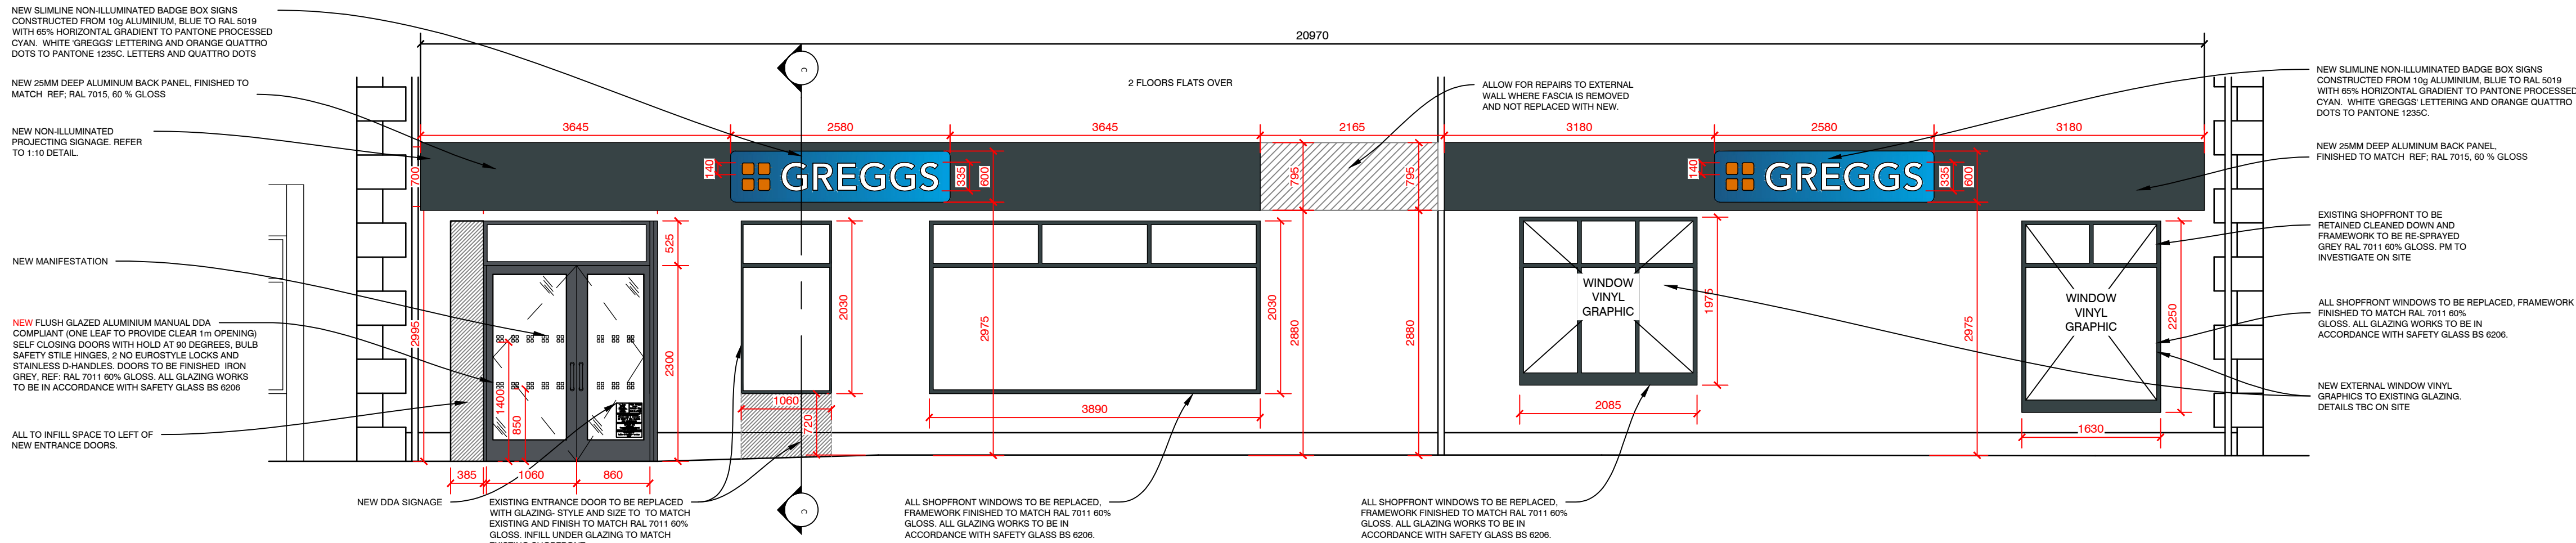


PROPOSED EAST ELEVATION (SHOPFRONT) 1:50

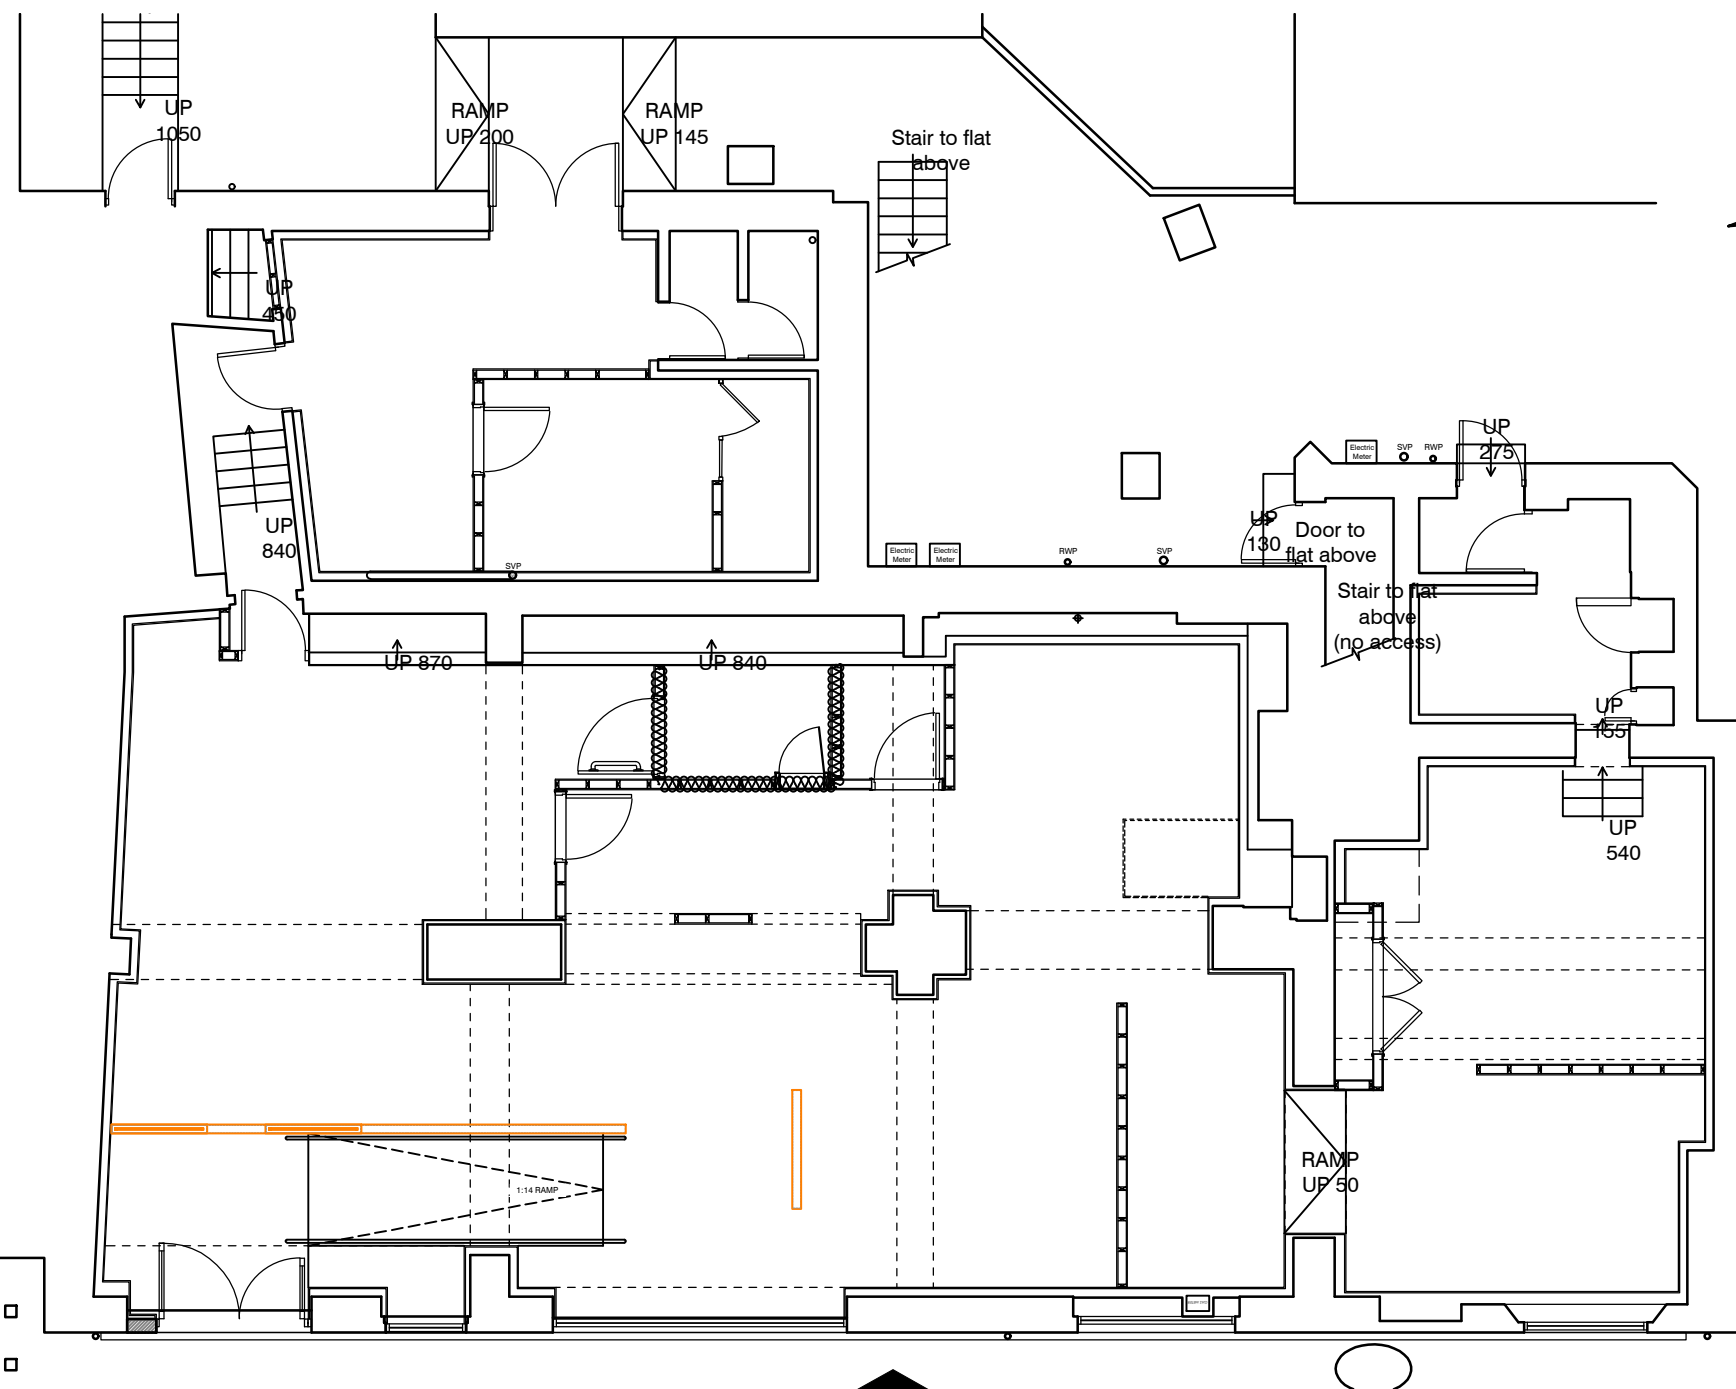

REFERENCE PLAN (1:50)

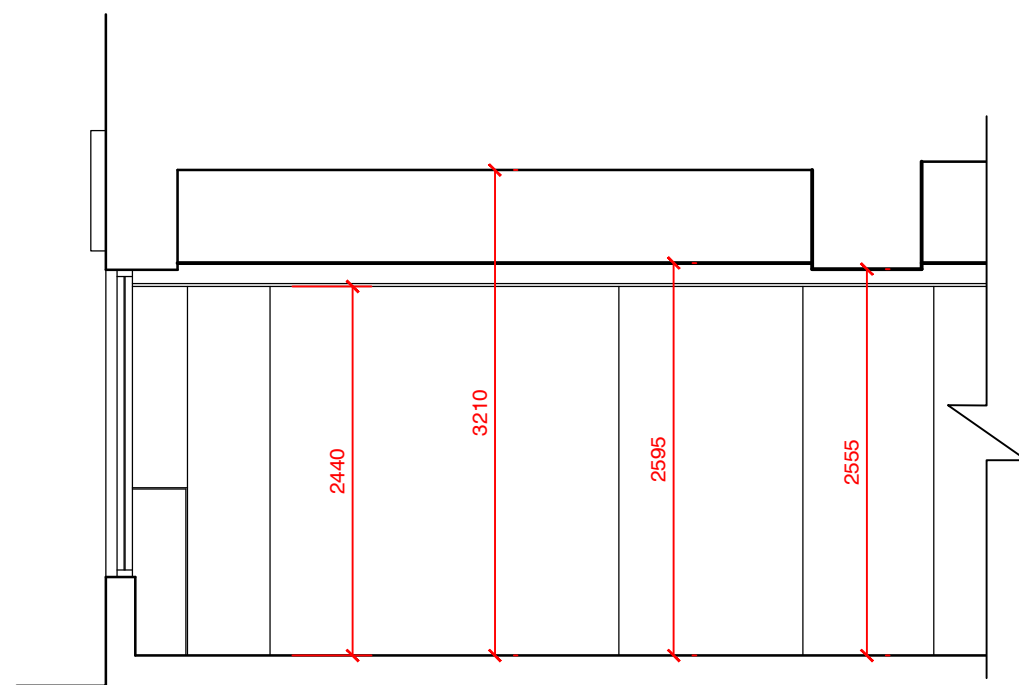

EXISTING SECTION THRU C-C 1:50

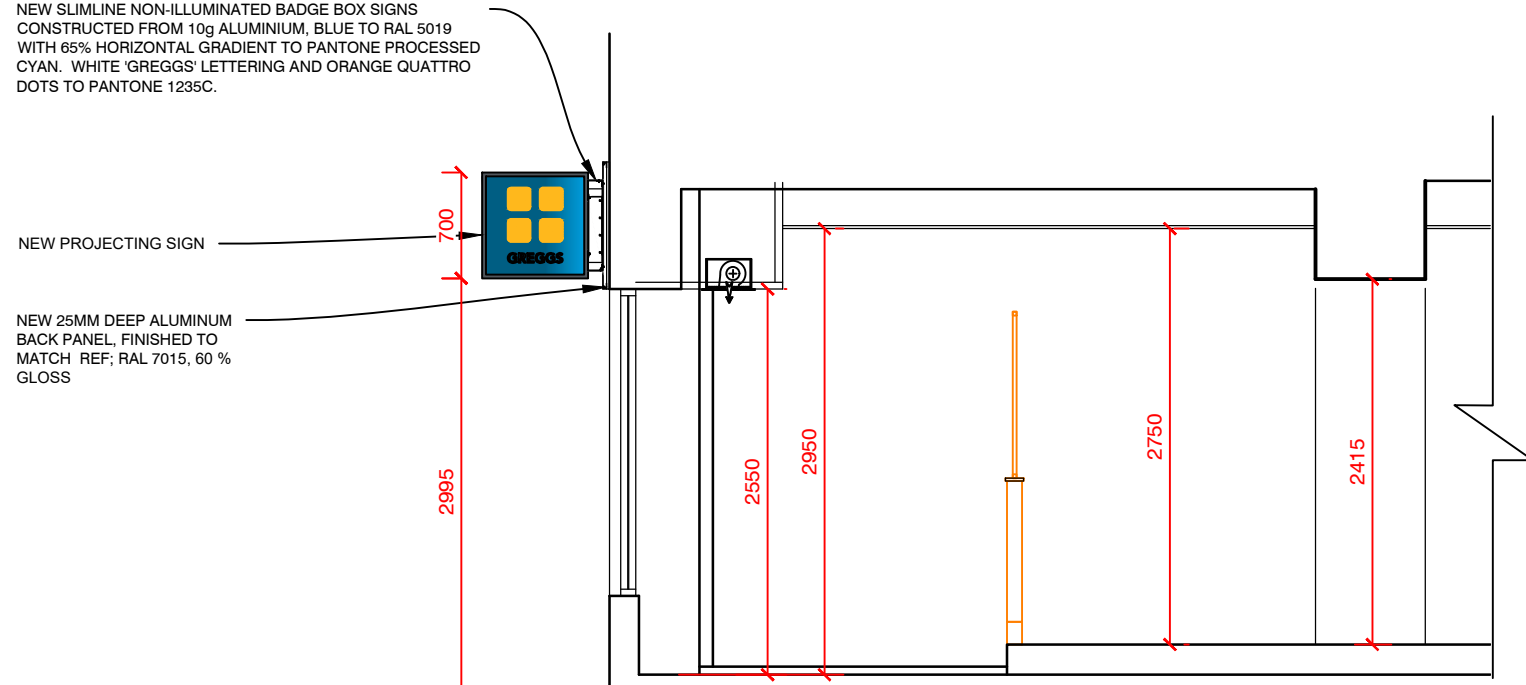

PROPOSED SECTION THRU C-C 1:50

C	SIGNAGE ILLUMINATION REMOVED	08.05.25	SH
B	FASCIA BOARD SPLIT INTO 2. SIGNAGE AMENDED TO SUIT.	03.09.24	JR
A	ENTRANCE DOOR REPOSITIONED. ALL SHOPFRONT WINDOWS SHOWN AS NEW.	18.06.24	JR
REV	DESCRIPTION	DATE	NAME
GREGGS Plc (NORTH) GOSFORTH PARK BAKERY GOSFORTH PARK WAY, LONGBENTON NEWCASTLE UPON TYNE NE12 8EF Tel: (0191) 284 1411			
Shop S Number & Name S6540 EGREMONT, 50 MAIN STREET			
Title ADVERTS			
Site Address 50/52 MAIN STREET, EGREMONT, CA22 2AB			
Gross Building Area 232 Sq m		Gross Sales Area 70.6 Sq m	
Drawing No. RNTH/S6540/1A			Rev. C
Date 13.05.24		Scale 1:50	@ A1
Drawn by ES		Scale Bar 0 500 1000 1500 2000 2500mm SCALE 1:50	
Issued 17.05.24			

DO NOT RESCALE THIS DRAWING