



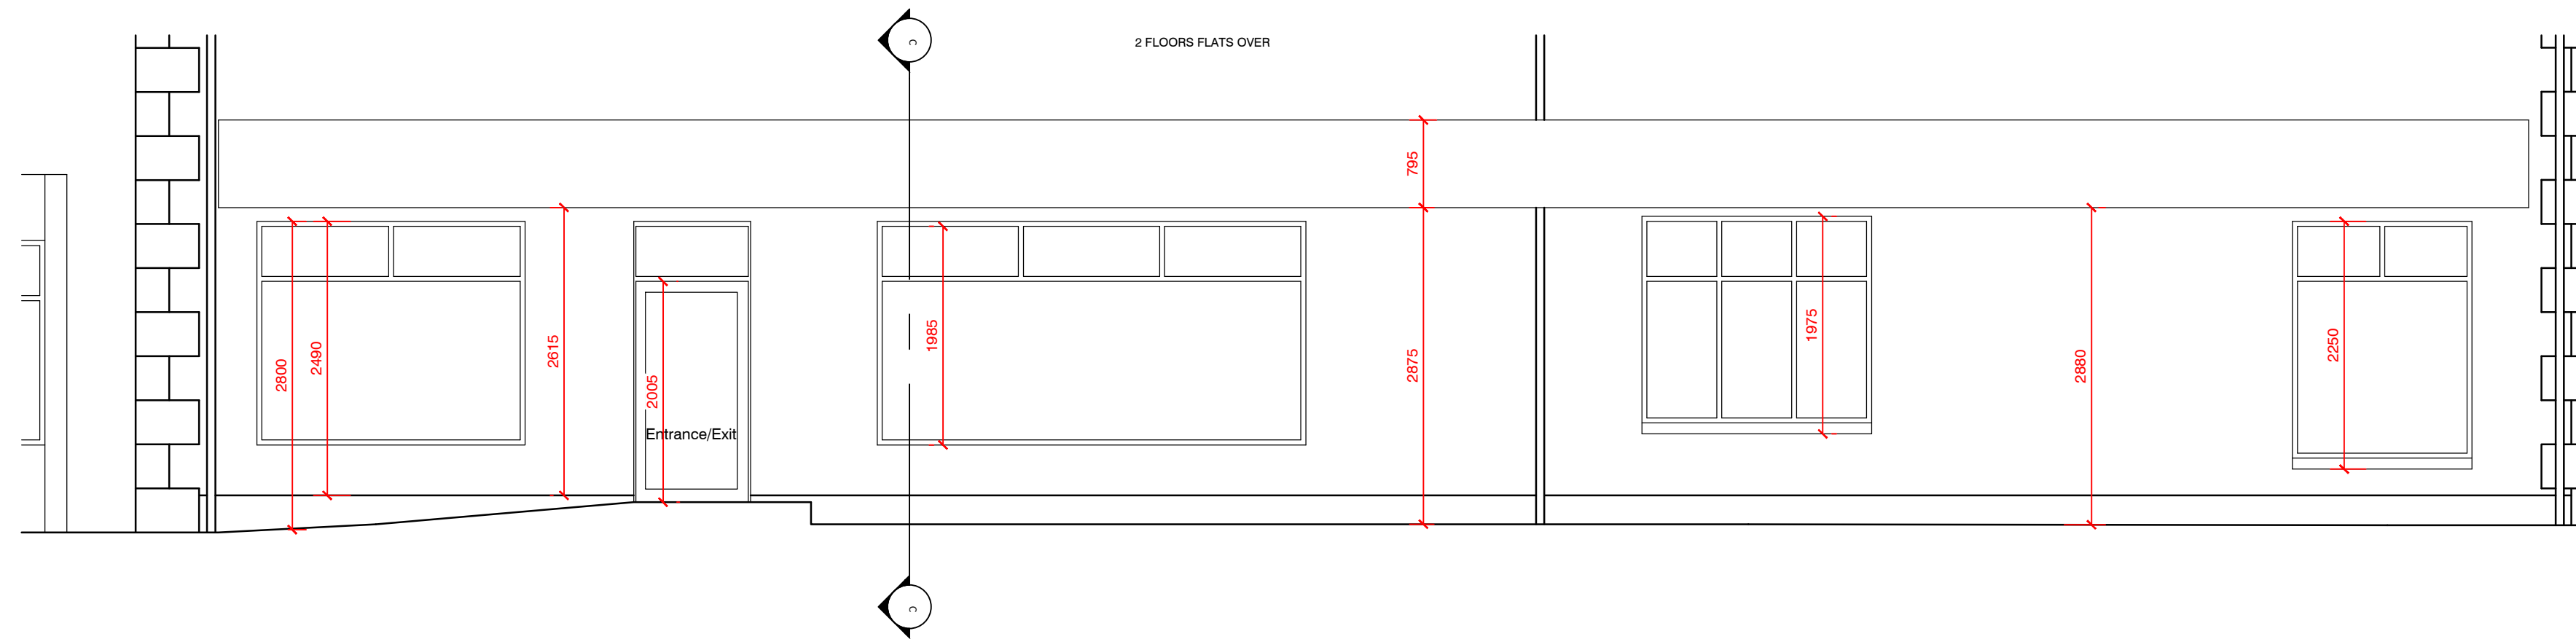


EXISTING EAST ELEVATION (SHOPFRONT) 1:50


PROJECTING BOX SIGN; 700 X 700mm. CONSTRUCTED FROM 10g ALUMINIUM STOVE ENAMELLED GREY TO RAL 7016. CENTER PANEL STOVE ENAMELLED BLUE TO RAL 5019 WITH 60% HORIZONTAL GRADIENT TO PANTONE PROCESSED CYAN. 'GREGGS' LETTERING IN FRET CUT OPAL PERSPEX. QUATRO DOTS FRET CUT PERSPEX TO PANTONE 1235C. NON-ILLUMINATED.

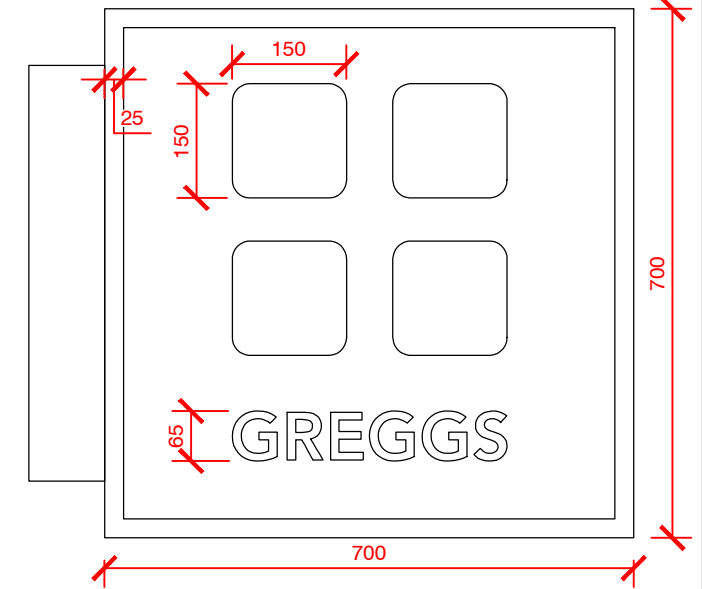

PROJECTING SIGN DETAIL (1:10)

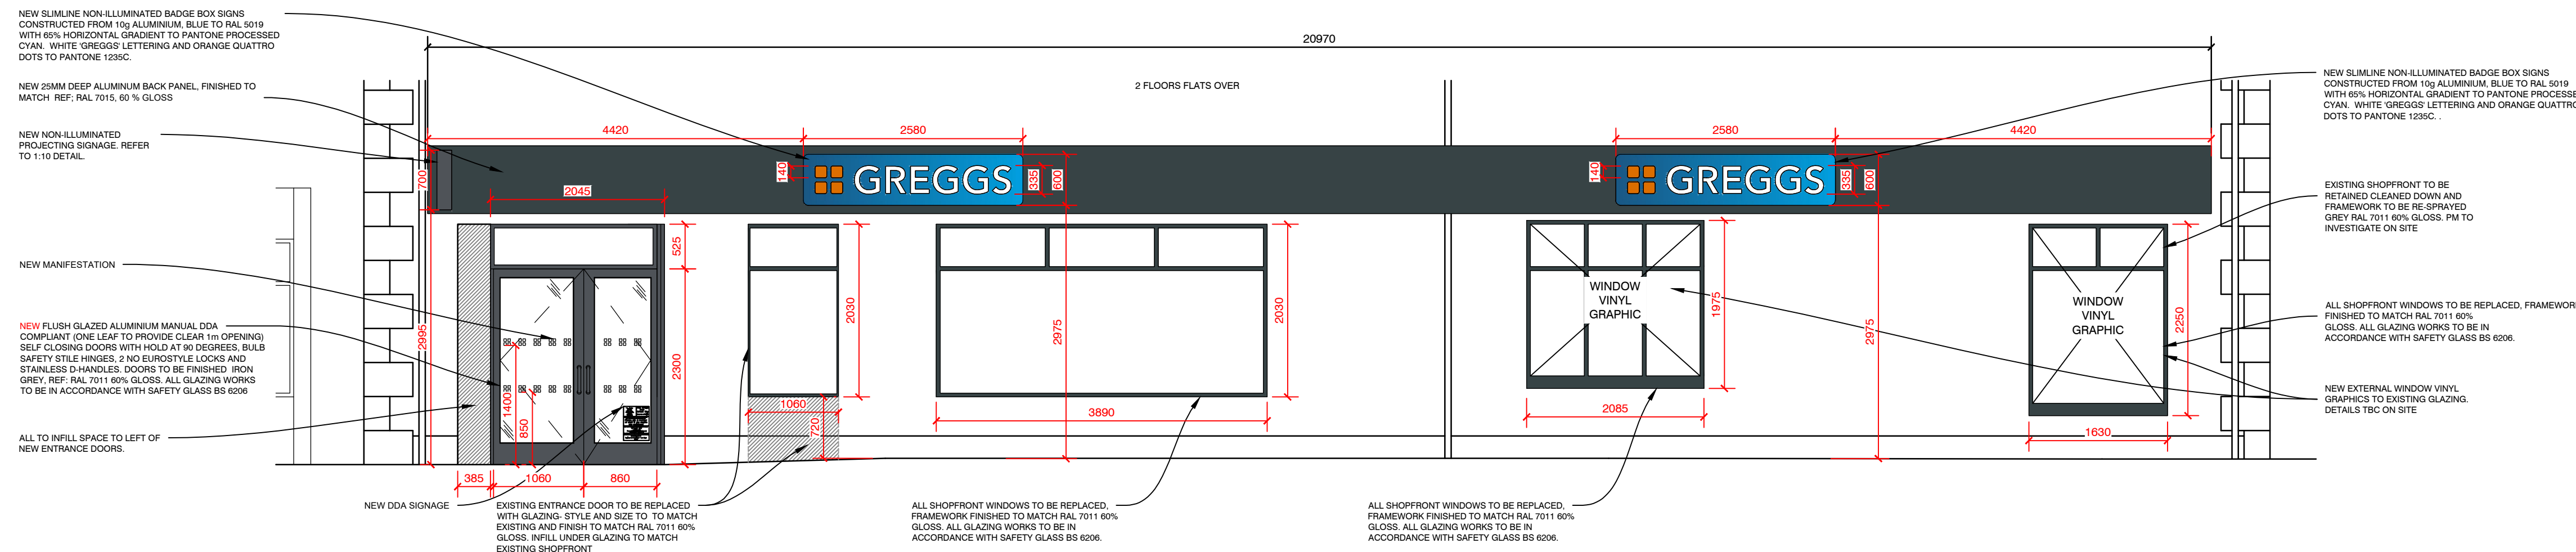


PROPOSED EAST ELEVATION 1:50

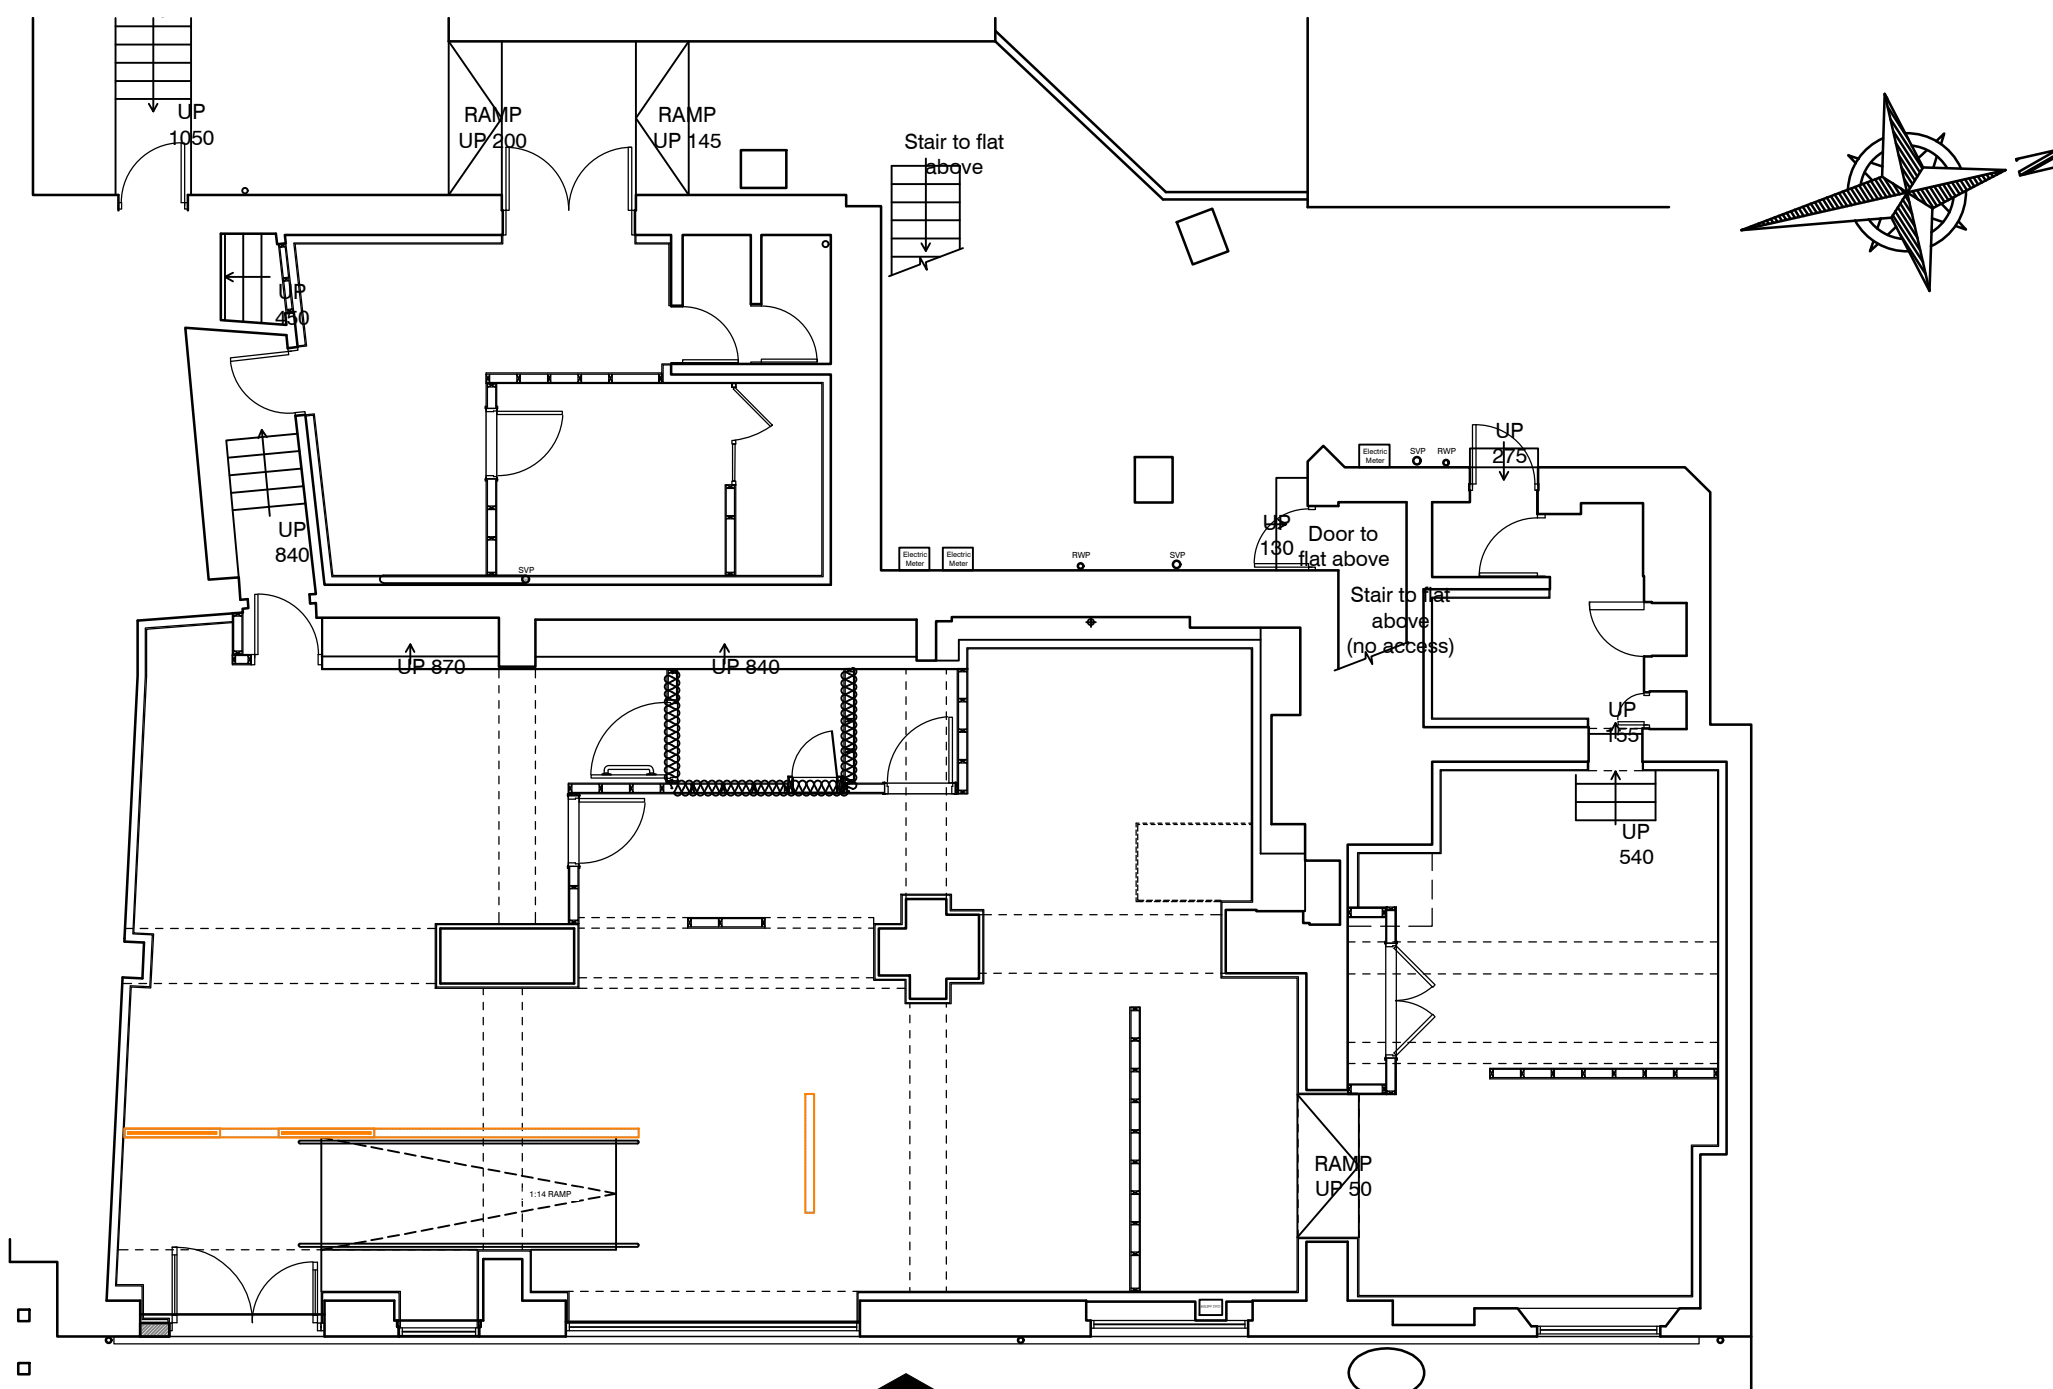


REFERENCE PLAN (1:50)

EAST ELEVATION

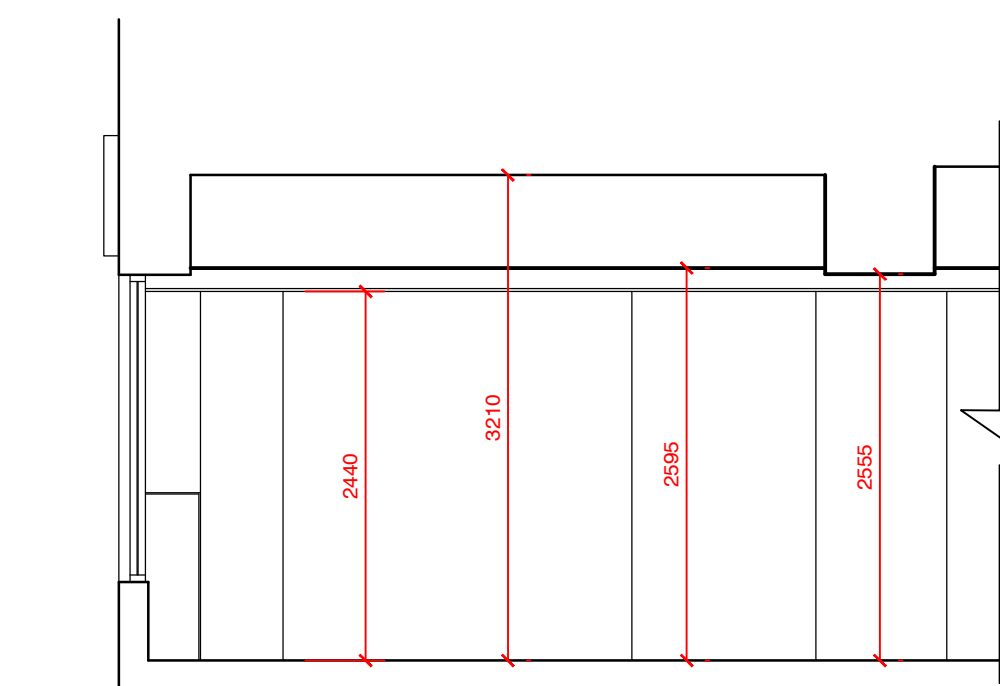

EXISTING SECTION THRU C-C 1:50

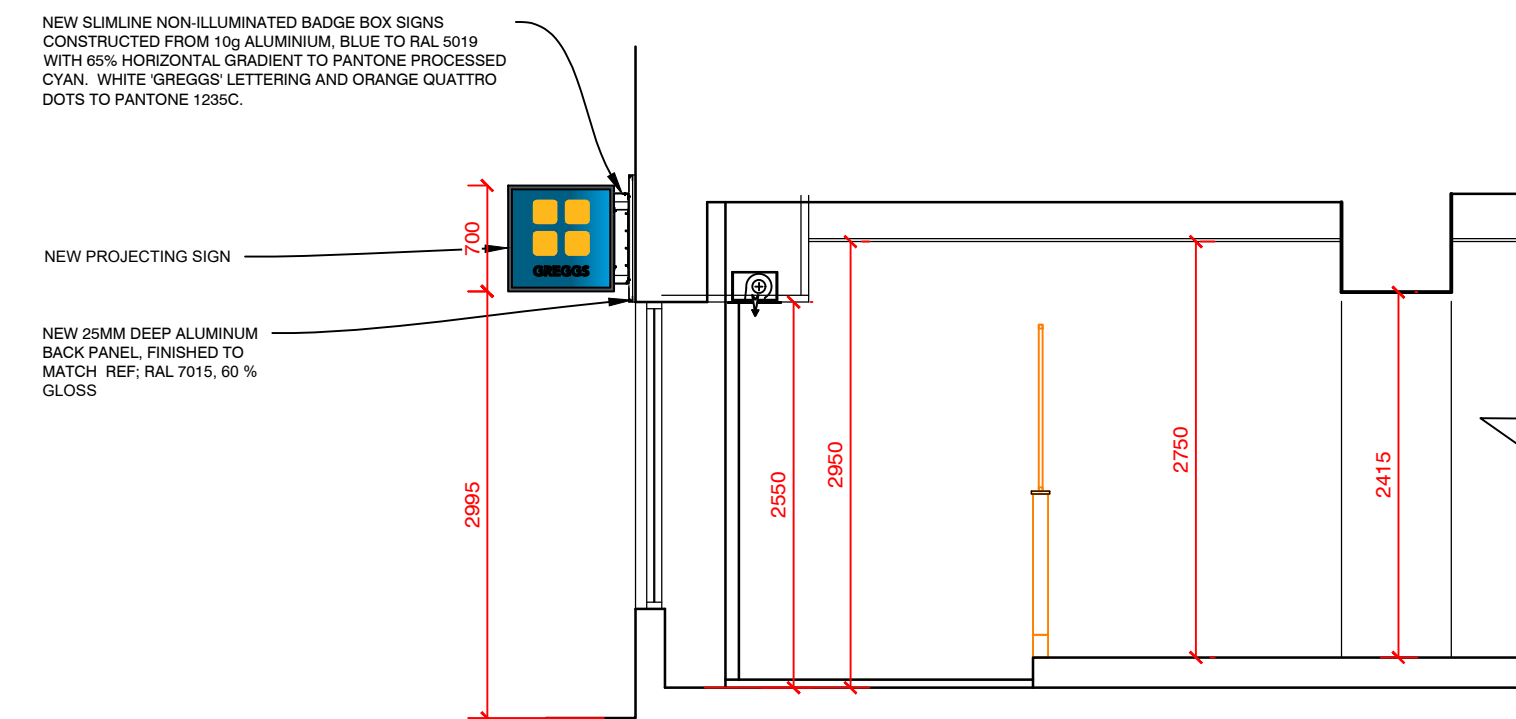

PROPOSED SECTION THRU C-C 1:50

D	AMENDED POSITION OF THE FASCIA SIGNAGE	27.05.25	SH
C	SIGNAGE ILLUMINATION REMOVED	08.05.25	SH
B	FASCIA BOARD SPLIT INTO 2. SIGNAGE AMENDED TO SUIT.	03.09.24	JR
A	ENTRANCE DOOR REPOSITIONED. ALL SHOPFRONT WINDOWS SHOWN AS NEW.	18.06.24	JR
REV	DESCRIPTION	DATE	NAME



GREGGS Plc (NORTH)
GOSFORTH PARK BAKERY
GOSFORTH PARK WAY, LONGBENTON
NEWCASTLE UPON TYNE
NE12 8EF
Tel: (0191) 284 1411

Shop S Number & Name
S6540 EGREMONT, 50 MAIN STREET

Title
ADVERTS

Site Address
50/52 MAIN STREET,
EGREMONT,
CA22 2AB

Gross Building Area
232 Sq m

Gross Sales Area
70.6 Sq m

Drawing No.
RNTH/S6540/1A

Rev.
C

Date 13.05.24

Scale 1:50 @ A1

Drawn by
ES

Scale Bar
0 500 1000 1500 2000 2500mm
SCALE 1:50

Issued
17.05.24

DO NOT RESCALE THIS DRAWING