




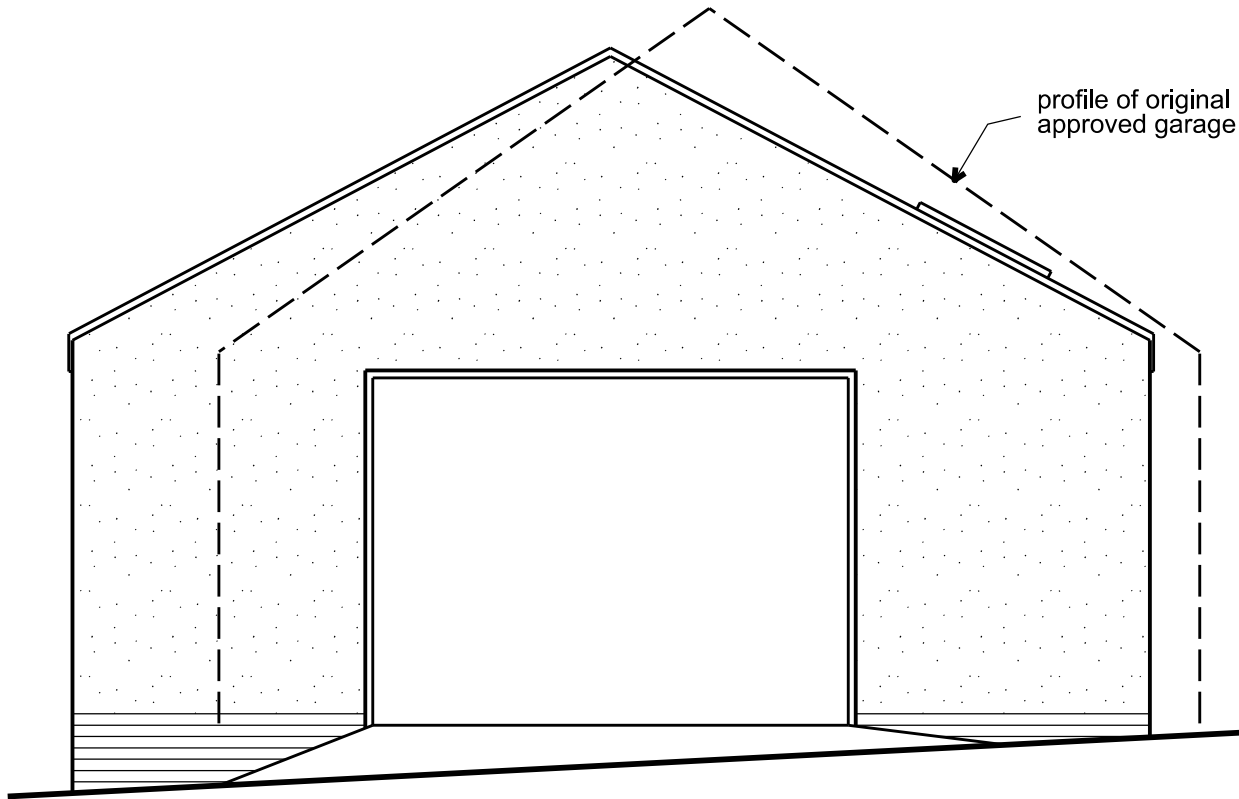


proposed front elevation (south east)

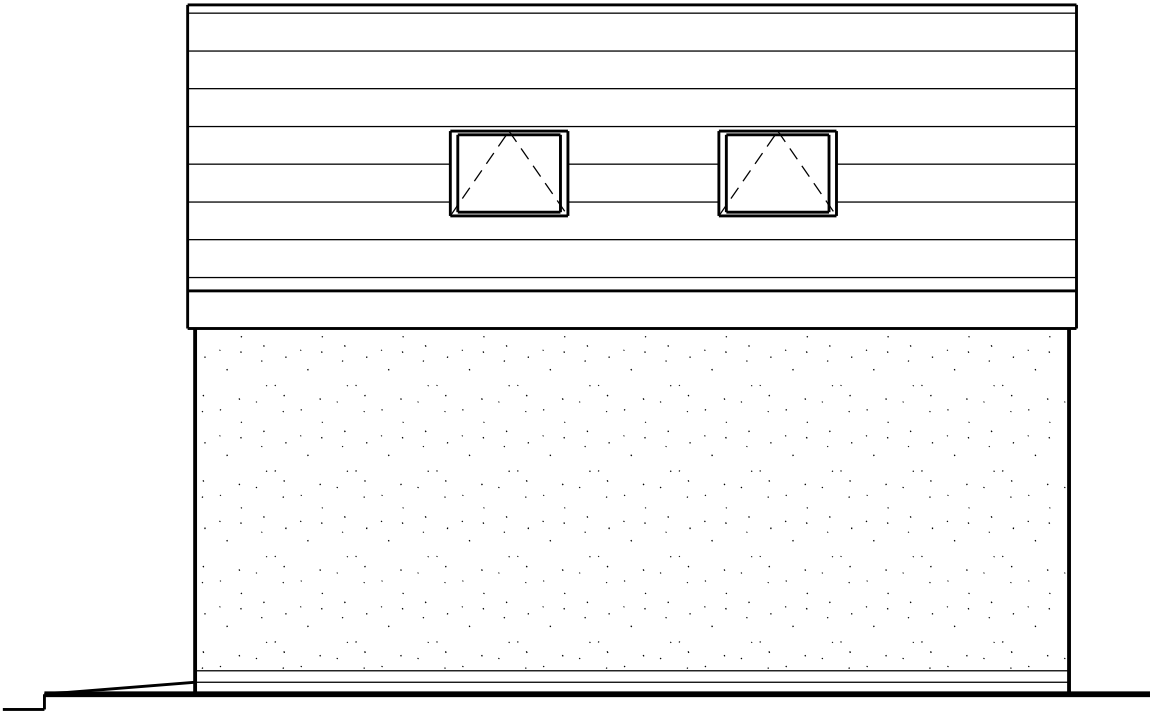

proposed side elevation (north east)

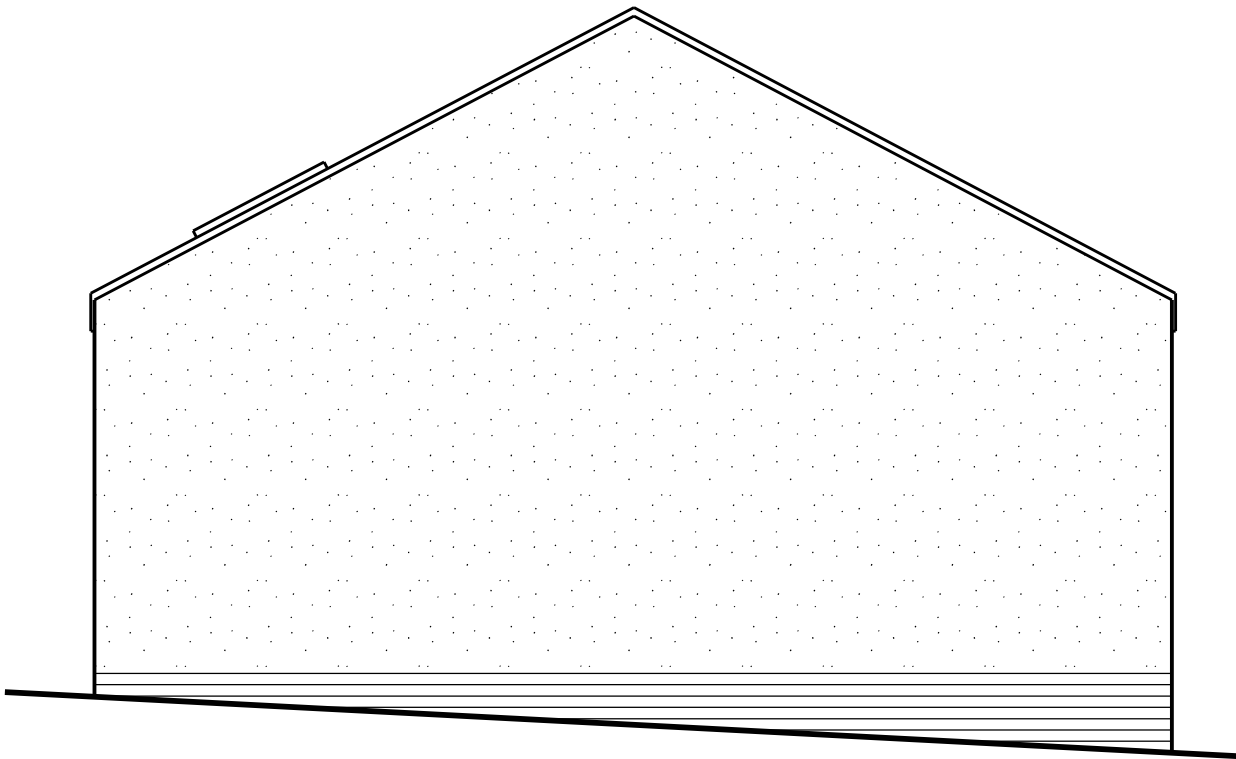

proposed rear elevation (north west)

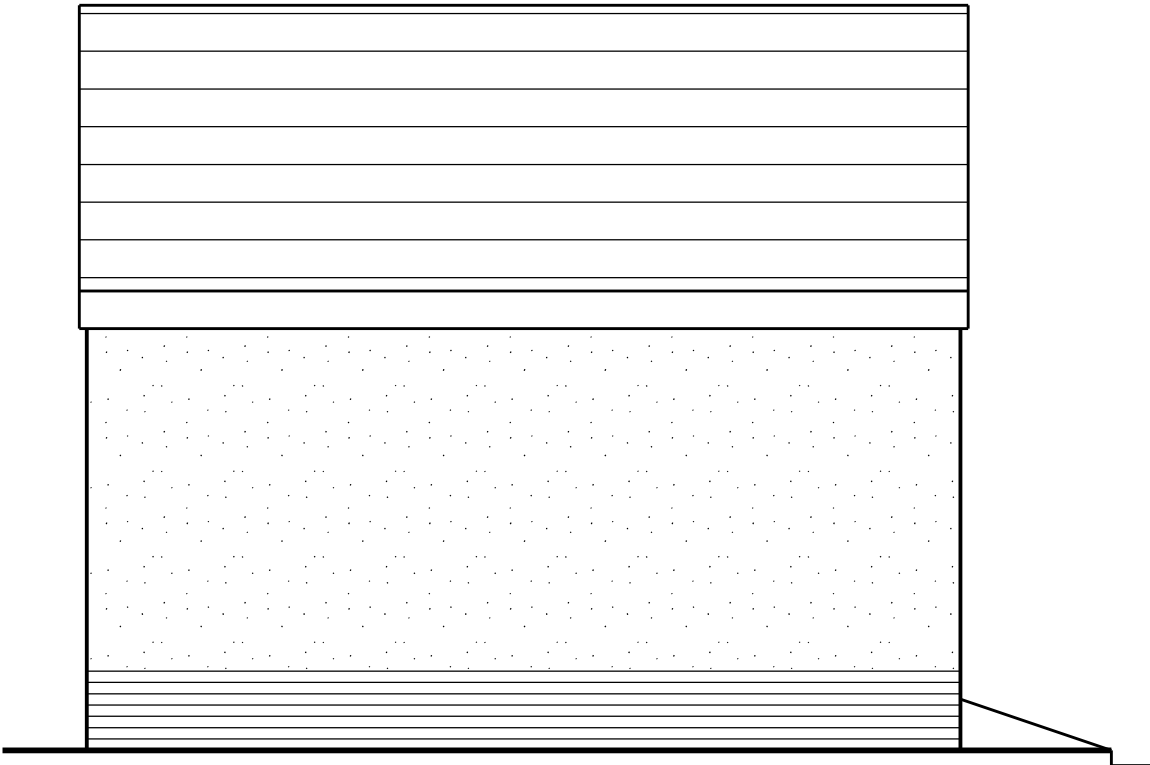

proposed side elevation (south west)

SCALE



This scheme is subject to town planning and all other necessary consents.

Dimensions, area and levels where given are only approximate and subject to site survey. All dimensions are to be checked on site. Any discrepancies or variations are to be reported to the client before work commences. Figured dimensions only are to be taken from this drawing.

This drawing is to be read in conjunction with all relevant consultants' and/or specialists drawings/documents and any discrepancies or variations are to be notified to the client before the affected work commences.

|        |          |                                   |
|--------|----------|-----------------------------------|
| Rev 01 | sep 2021 | First issue                       |
| Rev 02 | jan 2022 | Amended in line with revised plan |
| Rev 03 | jan 2022 | Amended in line with revised plan |
| Rev 04 | nov 2022 | Amended in line with revised plan |

|               |                                                        |
|---------------|--------------------------------------------------------|
| Client        | Mr. L. Messenger                                       |
| Job Title     | Proposed garage at 1 Earls Road<br>Bransty, Whitehaven |
| Drawing Title | Proposed elevations                                    |

|                  |                |
|------------------|----------------|
| Scale: 1:50 @ A3 |                |
| Date: sep 2021   | Drawn:         |
| Job No: 316      | Drwg No: 05001 |
|                  | Rev: 04        |

Richard J Lindsay  
Home Dale  
Low Scales  
Wigton  
CA7 3NE  
  
email: calvadesign46@gmail.com  
Mob : 07921 949618