




FOR PLANNING PURPOSES ONLY

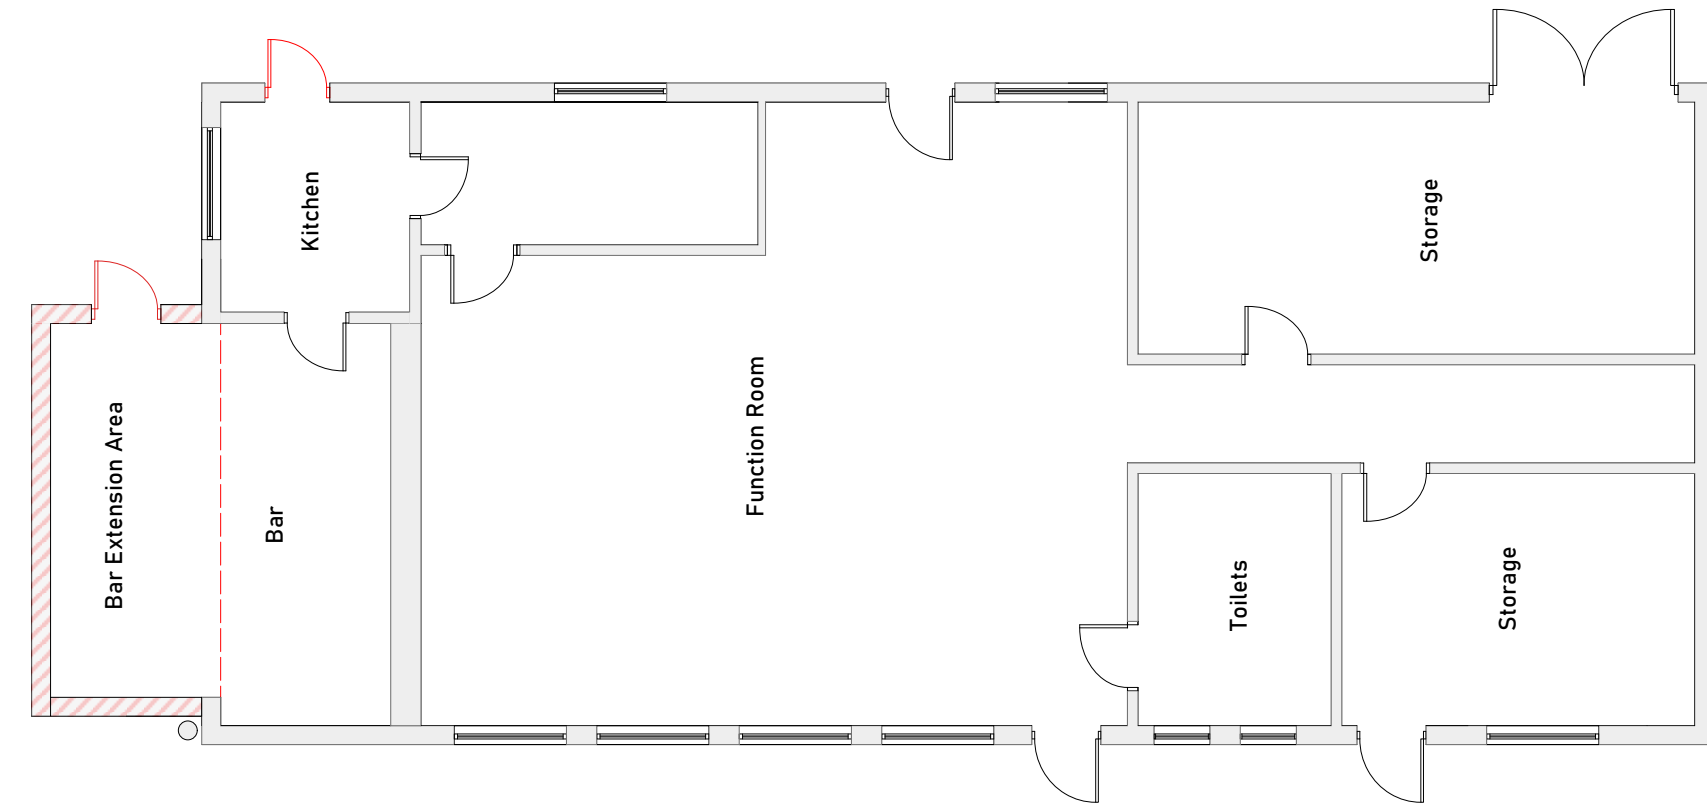


PROPOSED FLOOR PLANS
Scale 1:100

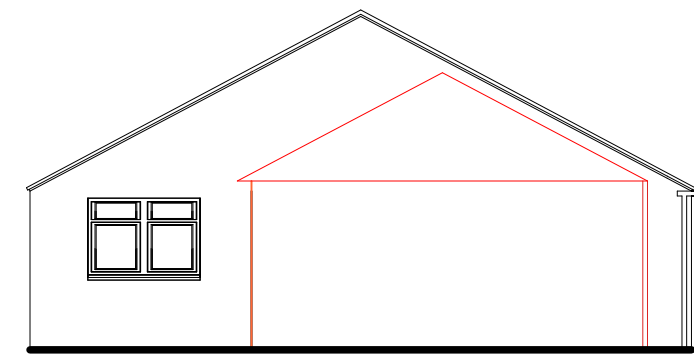


PROPOSED WEST ELEVATION
Scale 1:100

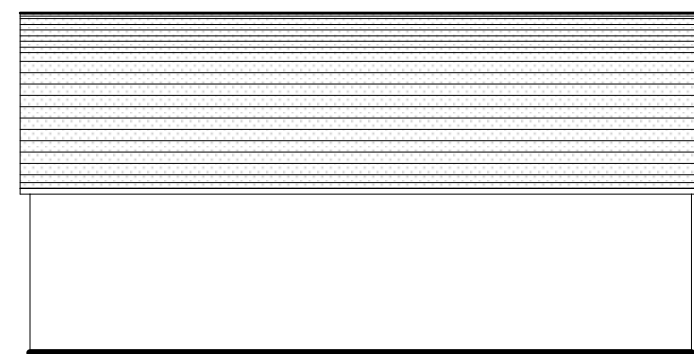

PROPOSED EAST ELEVATION
Scale 1:100

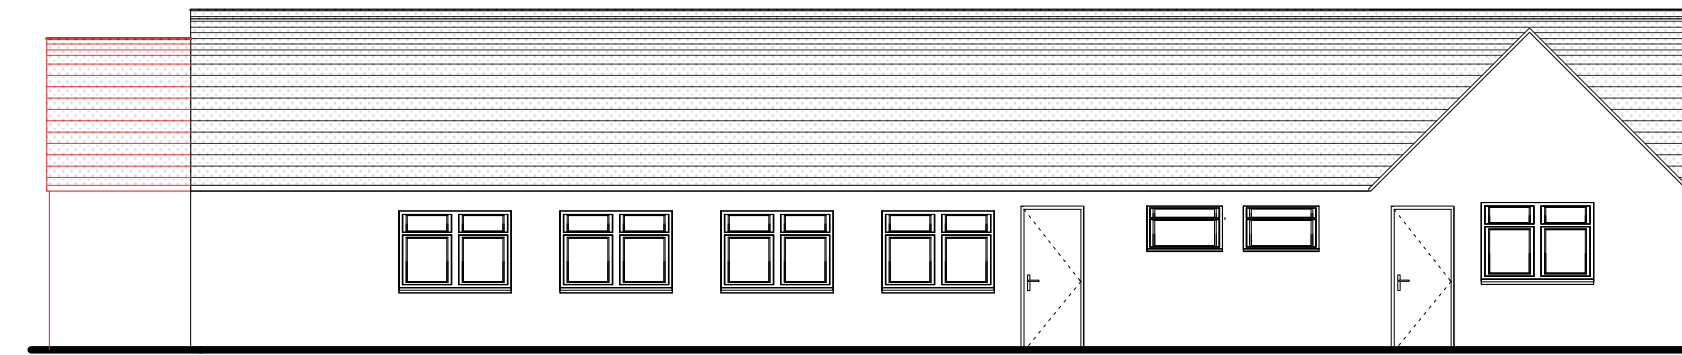


PROPOSED NORTH ELEVATION
Scale 1:100

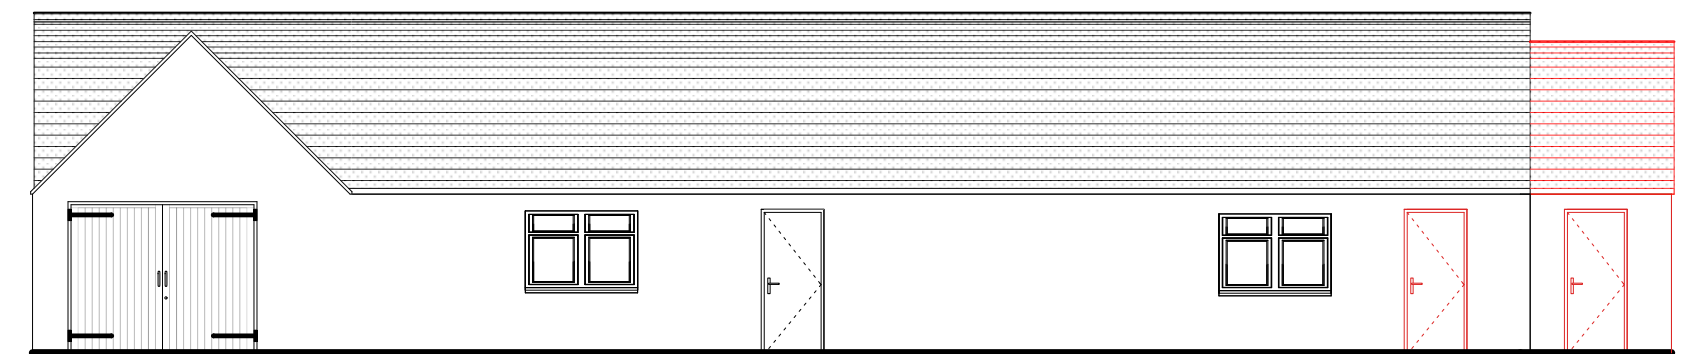


PROPOSED SOUTH ELEVATION
Scale 1:100


Rev	Date	Comments	By
Client		WHITEHAVEN CRICKET CLUB	
Address		RICHMIND TERRACE WHITEHAVEN CA287QR	
Project		BLOCK PLAN	
Drawing Title		Proposed Floor Plans	
Drawn	JF	Checked	Signet
Scale	1:100	Date	01/10/24
		Project No.	001

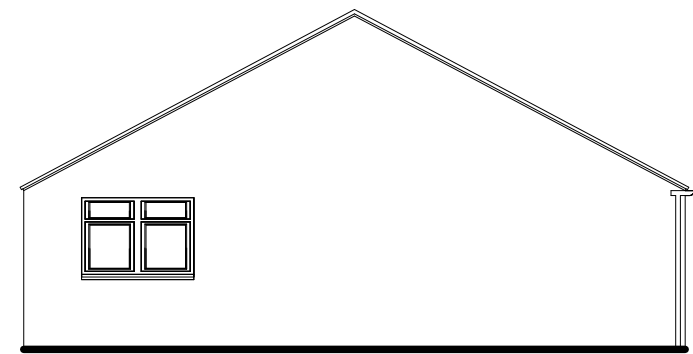


EXISTING WEST ELEVATION
Scale 1:100

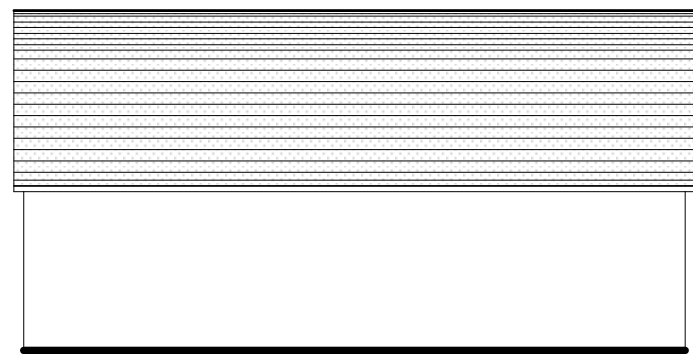


EXISTING EAST ELEVATION
Scale 1:100

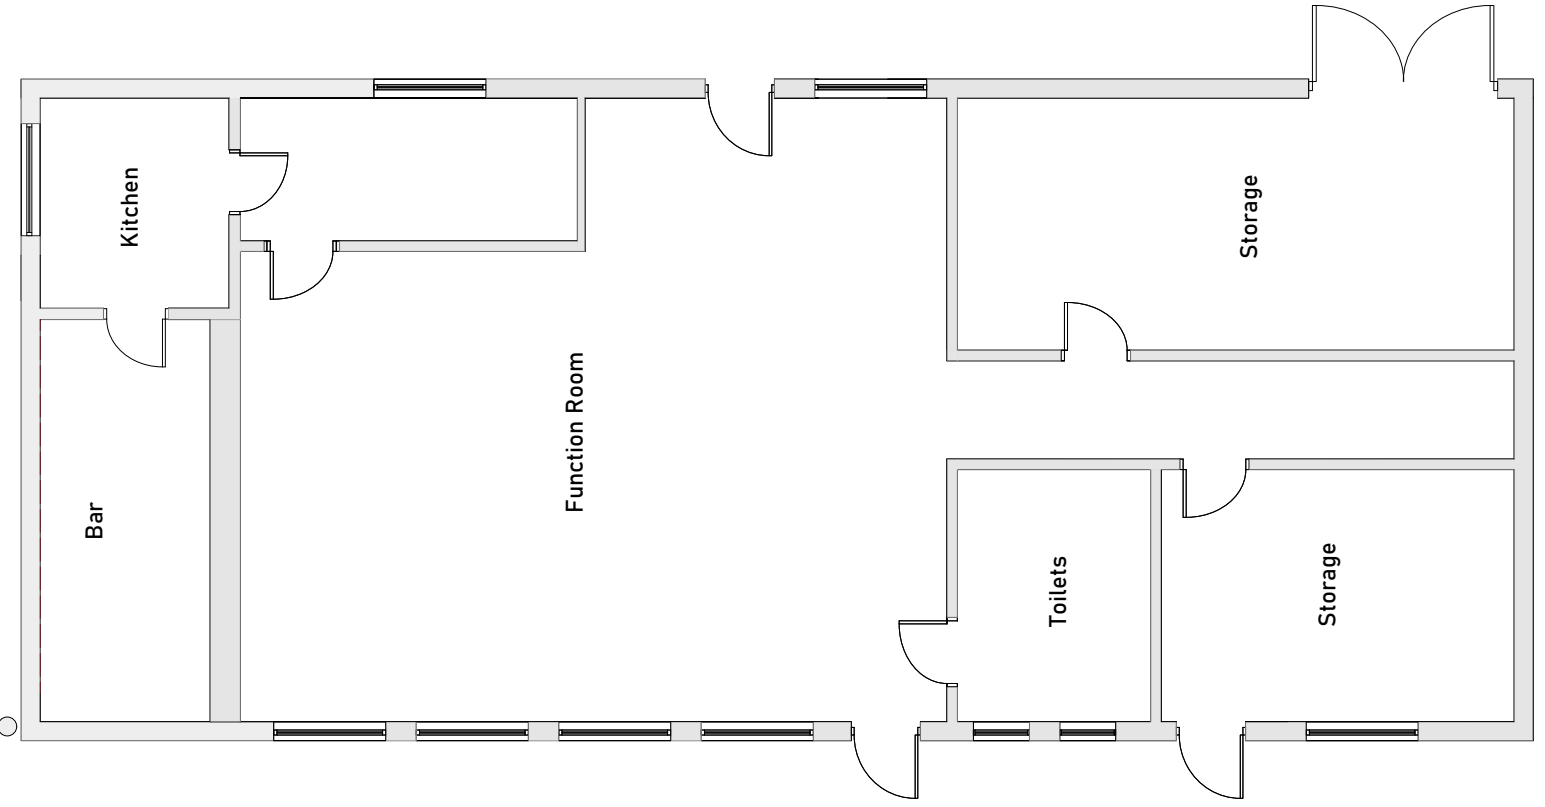

EXISTING FLOOR PLANS
Scale 1:100

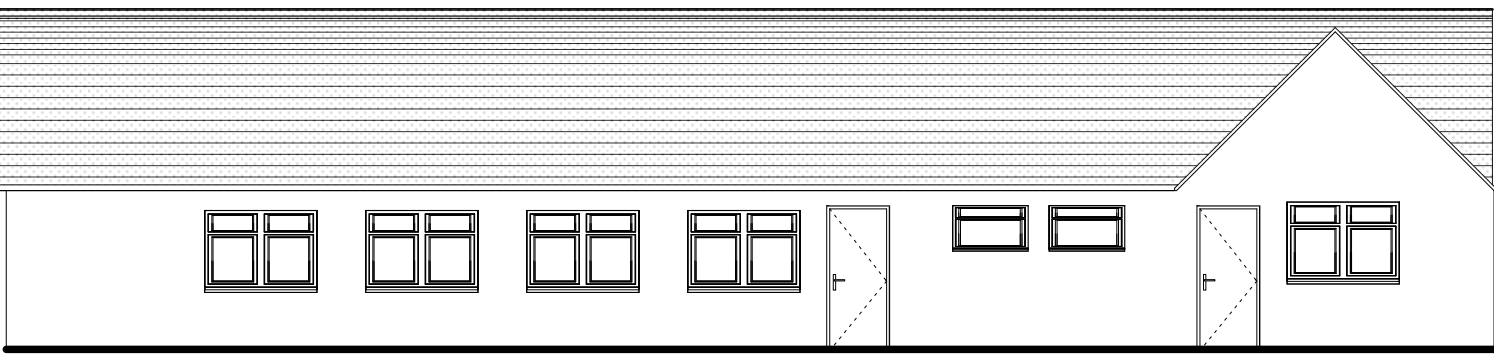


EXISTING NORTH ELEVATION
Scale 1:100

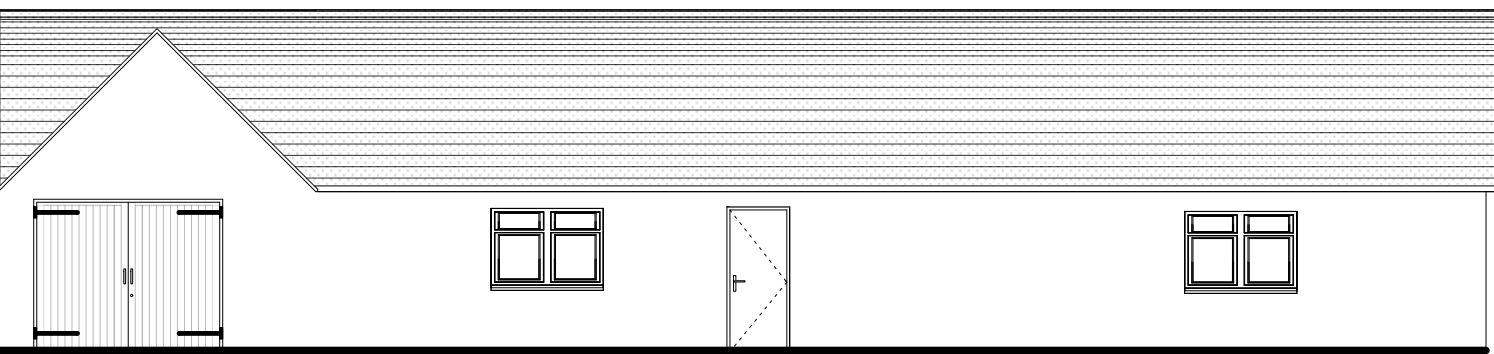

EXISTING SOUTH ELEVATION
Scale 1:100

FOR PLANNING PURPOSES ONLY

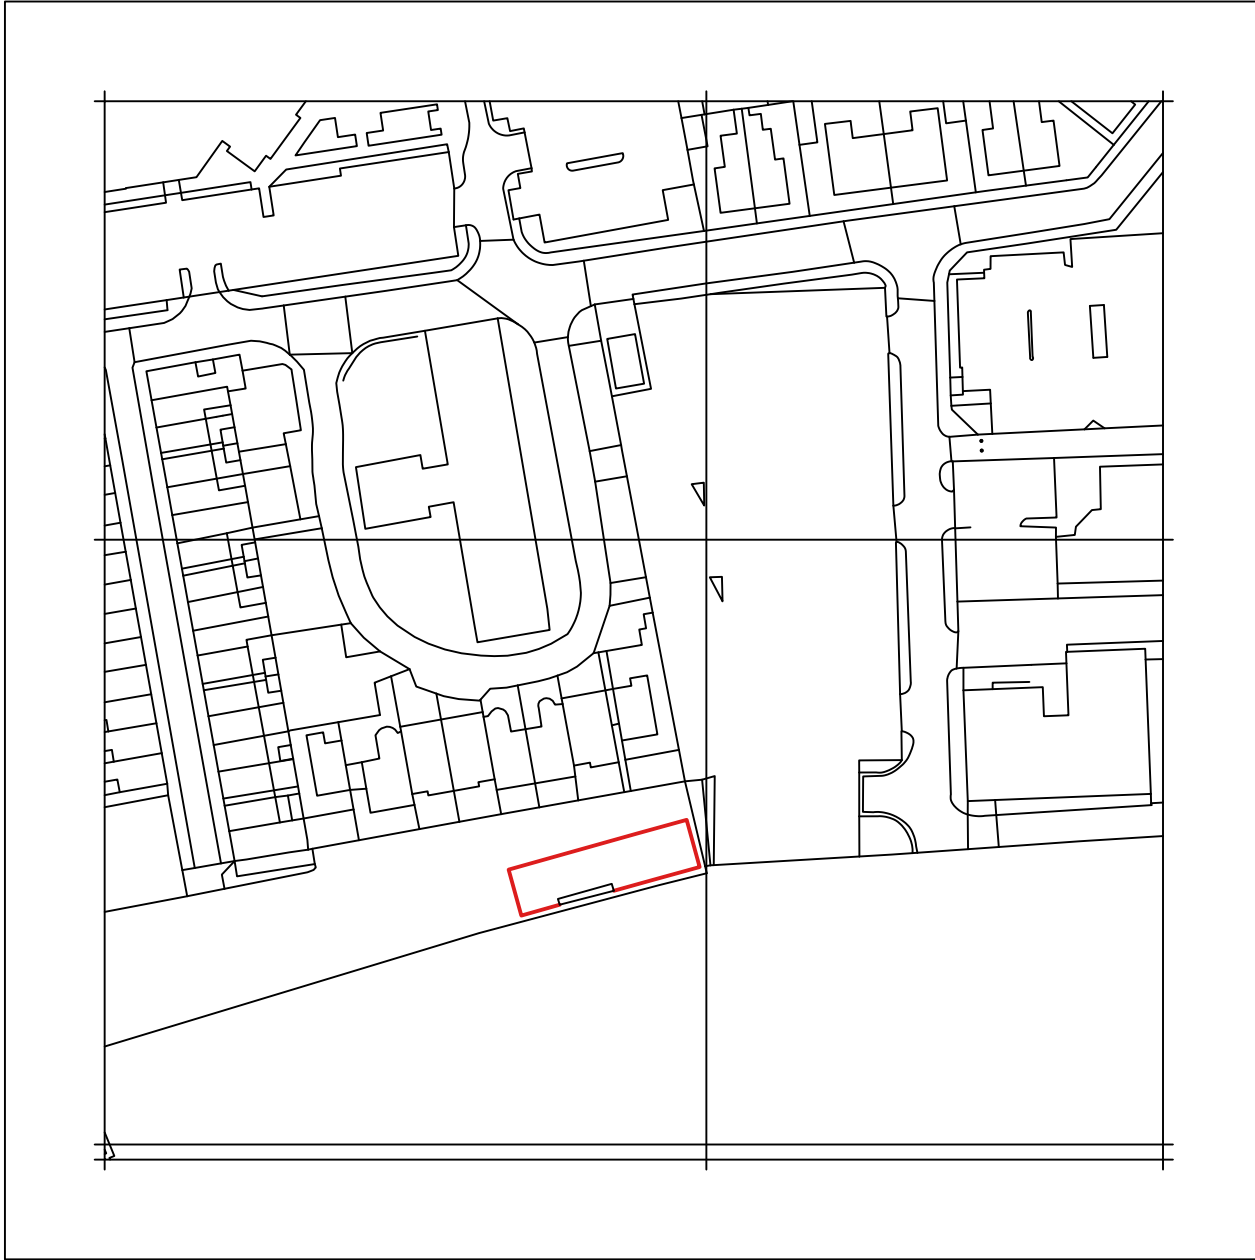

EXISTING LOCATION LANS
Scale 1:1250

Rev	Date	Comments	By
Client		WHITEHAVEN CRICKET CLUB	
Address		RICHMIND TERRACE WHITEHAVEN CA287QR	
Project		BLOCK PLAN	
Drawing Title		Existing Floor Plans	
Drawn	JF	Checked	Signet
Scale	1:100/1:1250	Date	01/10/24
		Project No.	002

Rev	Date	Comments	By
Client		WHITEHAVEN CRICKET CLUB	
Address		RICHMIND TERRACE WHITEHAVEN CA287QR	
Project		BLOCK PLAN	
Drawing Title		Proposed Floor Plans	
Drawn	JF	Checked	Signet
Scale	1:500	Date	01/10/24
		Project No.	003