


NOTES AND AMENDMENTS

This drawing is copyright ©. Figured dimensions are to be followed in preference to scaled dimensions and particulars are to be taken from the actual work where possible. Any discrepancy must be reported to the architect immediately and before proceeding.

REVISIONS

Rev	Description	Drawn	Date
-----	-------------	-------	------

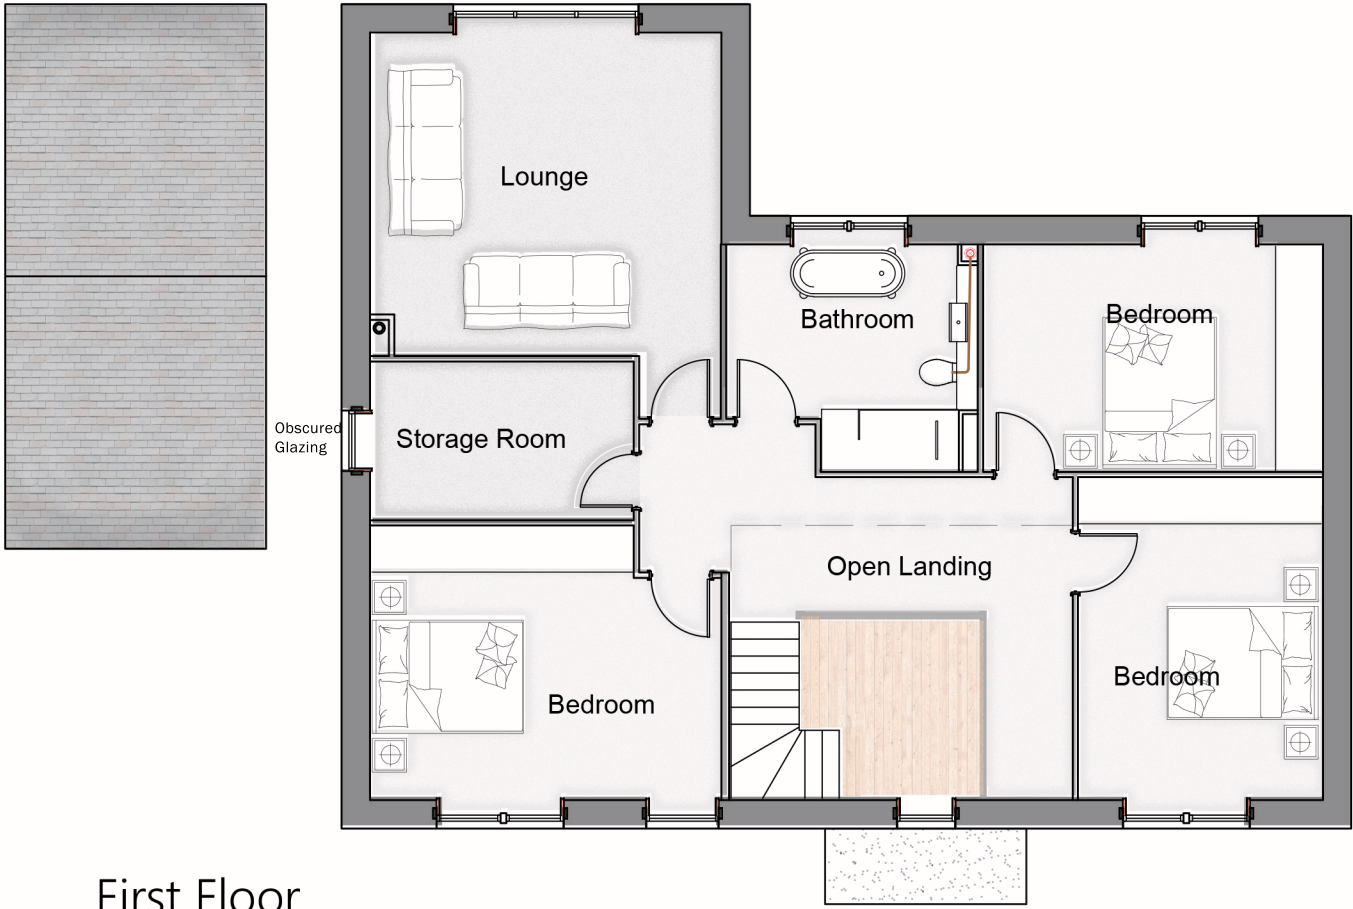


First Floor



Front Elevation



Rear Elevation

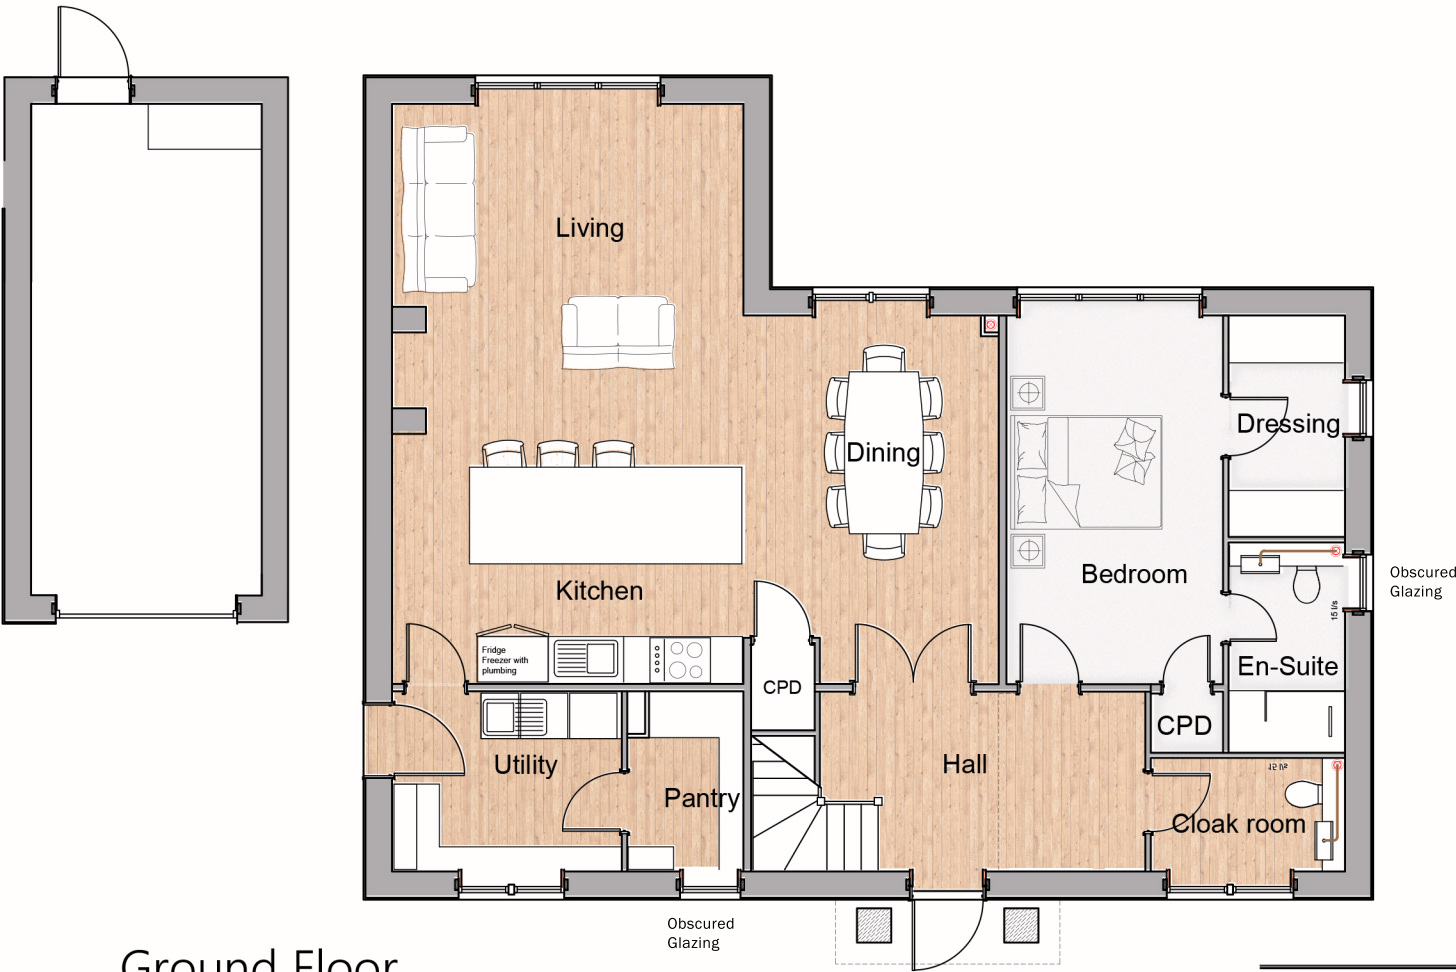

Ground Floor



Side Elevation



Side Elevation

ASHWOOD
DESIGN ASSOCIATES LTD

Solway House Business Centre,
Parkhouse Road,
Carlisle
CA6 4BY

t 01228 510616
e admin@ashwooddesign.co.uk
w www.ashwooddesign.co.uk

Purpose:

Proposed

Client:

Mr & Mrs Scaife

Project:

Plot 3 St Bees

Title:

As Proposed

Scale:	Sheet Size:	Drawn:	Date:
1/100	A2	HRH	12/22
Project No:	Drawing No:	Revision:	
2068	006	g	