






North Elevation
1:100 Scale

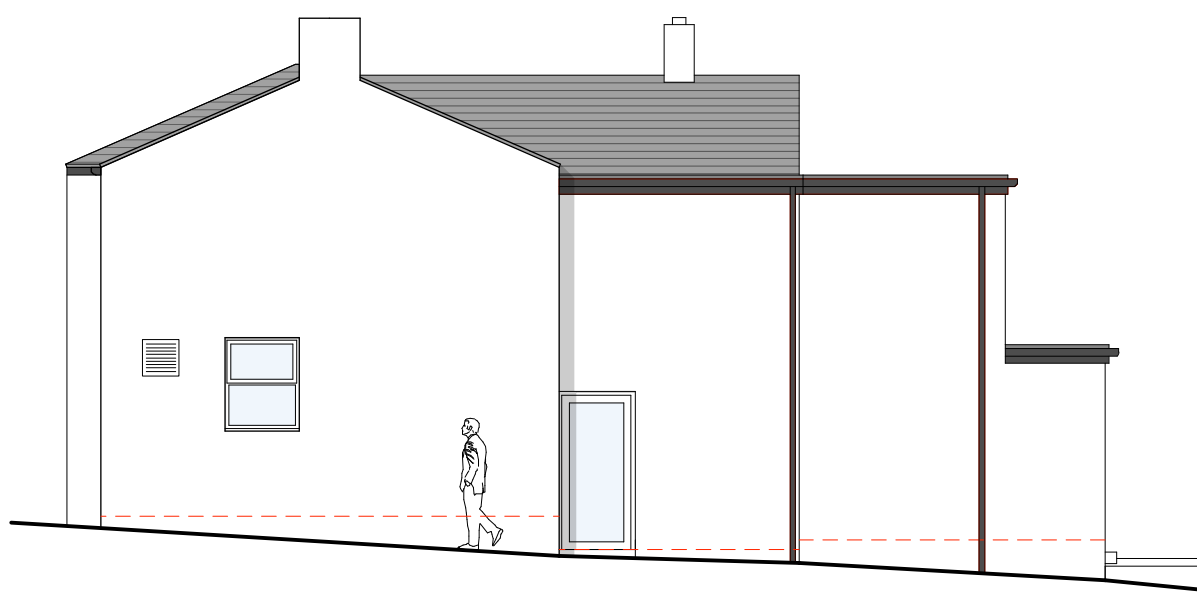


East Elevation
1:100 Scale

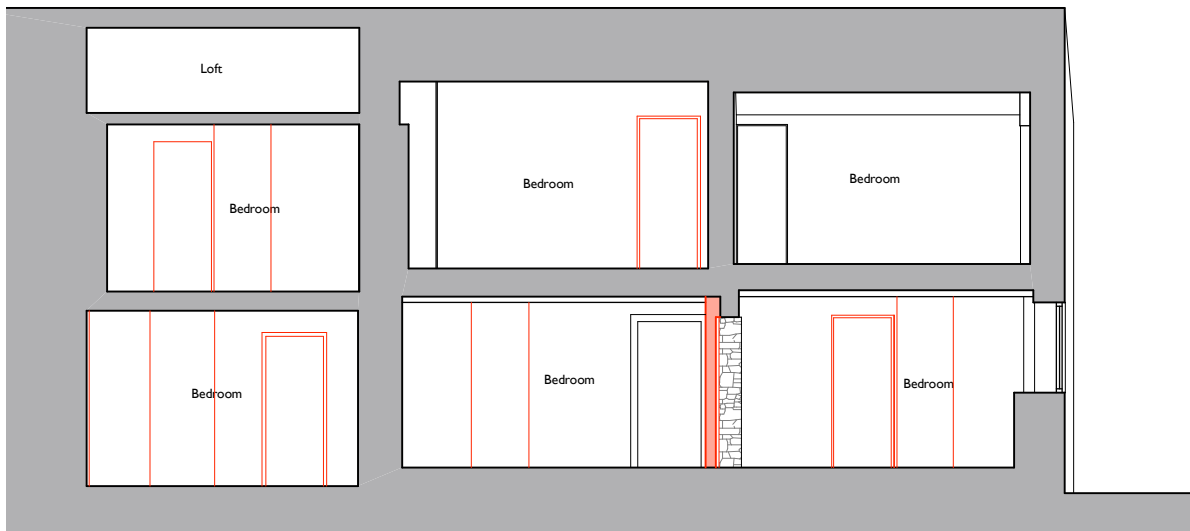

Section A-A
1:100 Scale

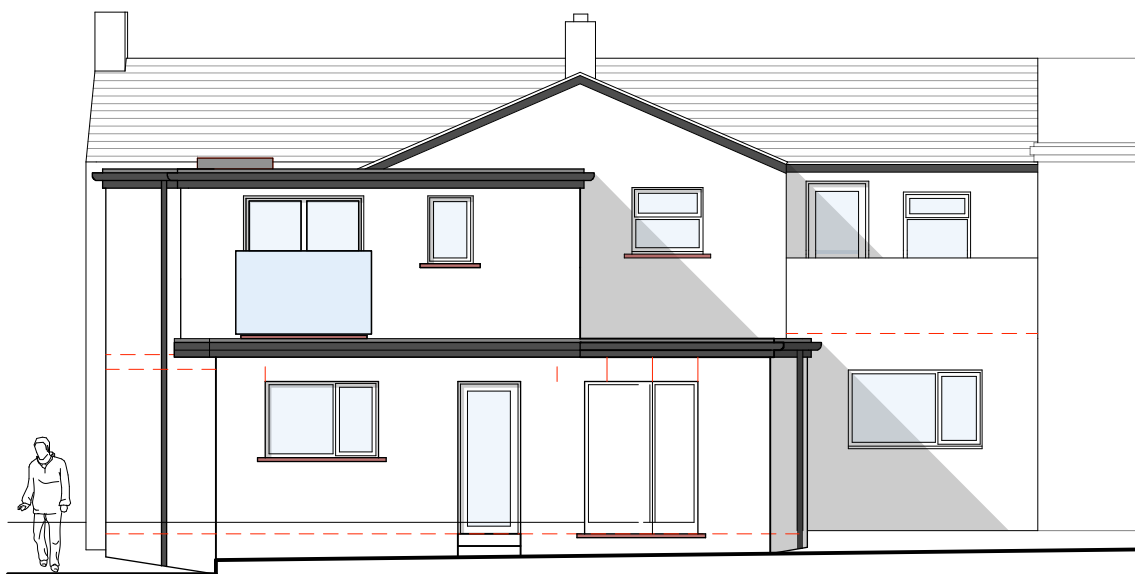

West Elevation
1:100 Scale

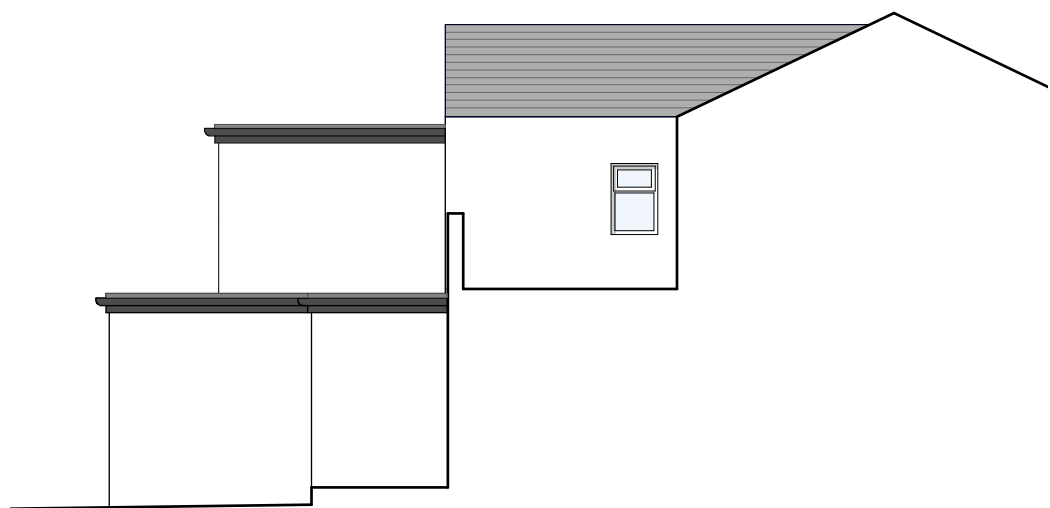


South Elevation
1:100 Scale




Section B-B
1:100 Scale




Section C-C
1:100 Scale

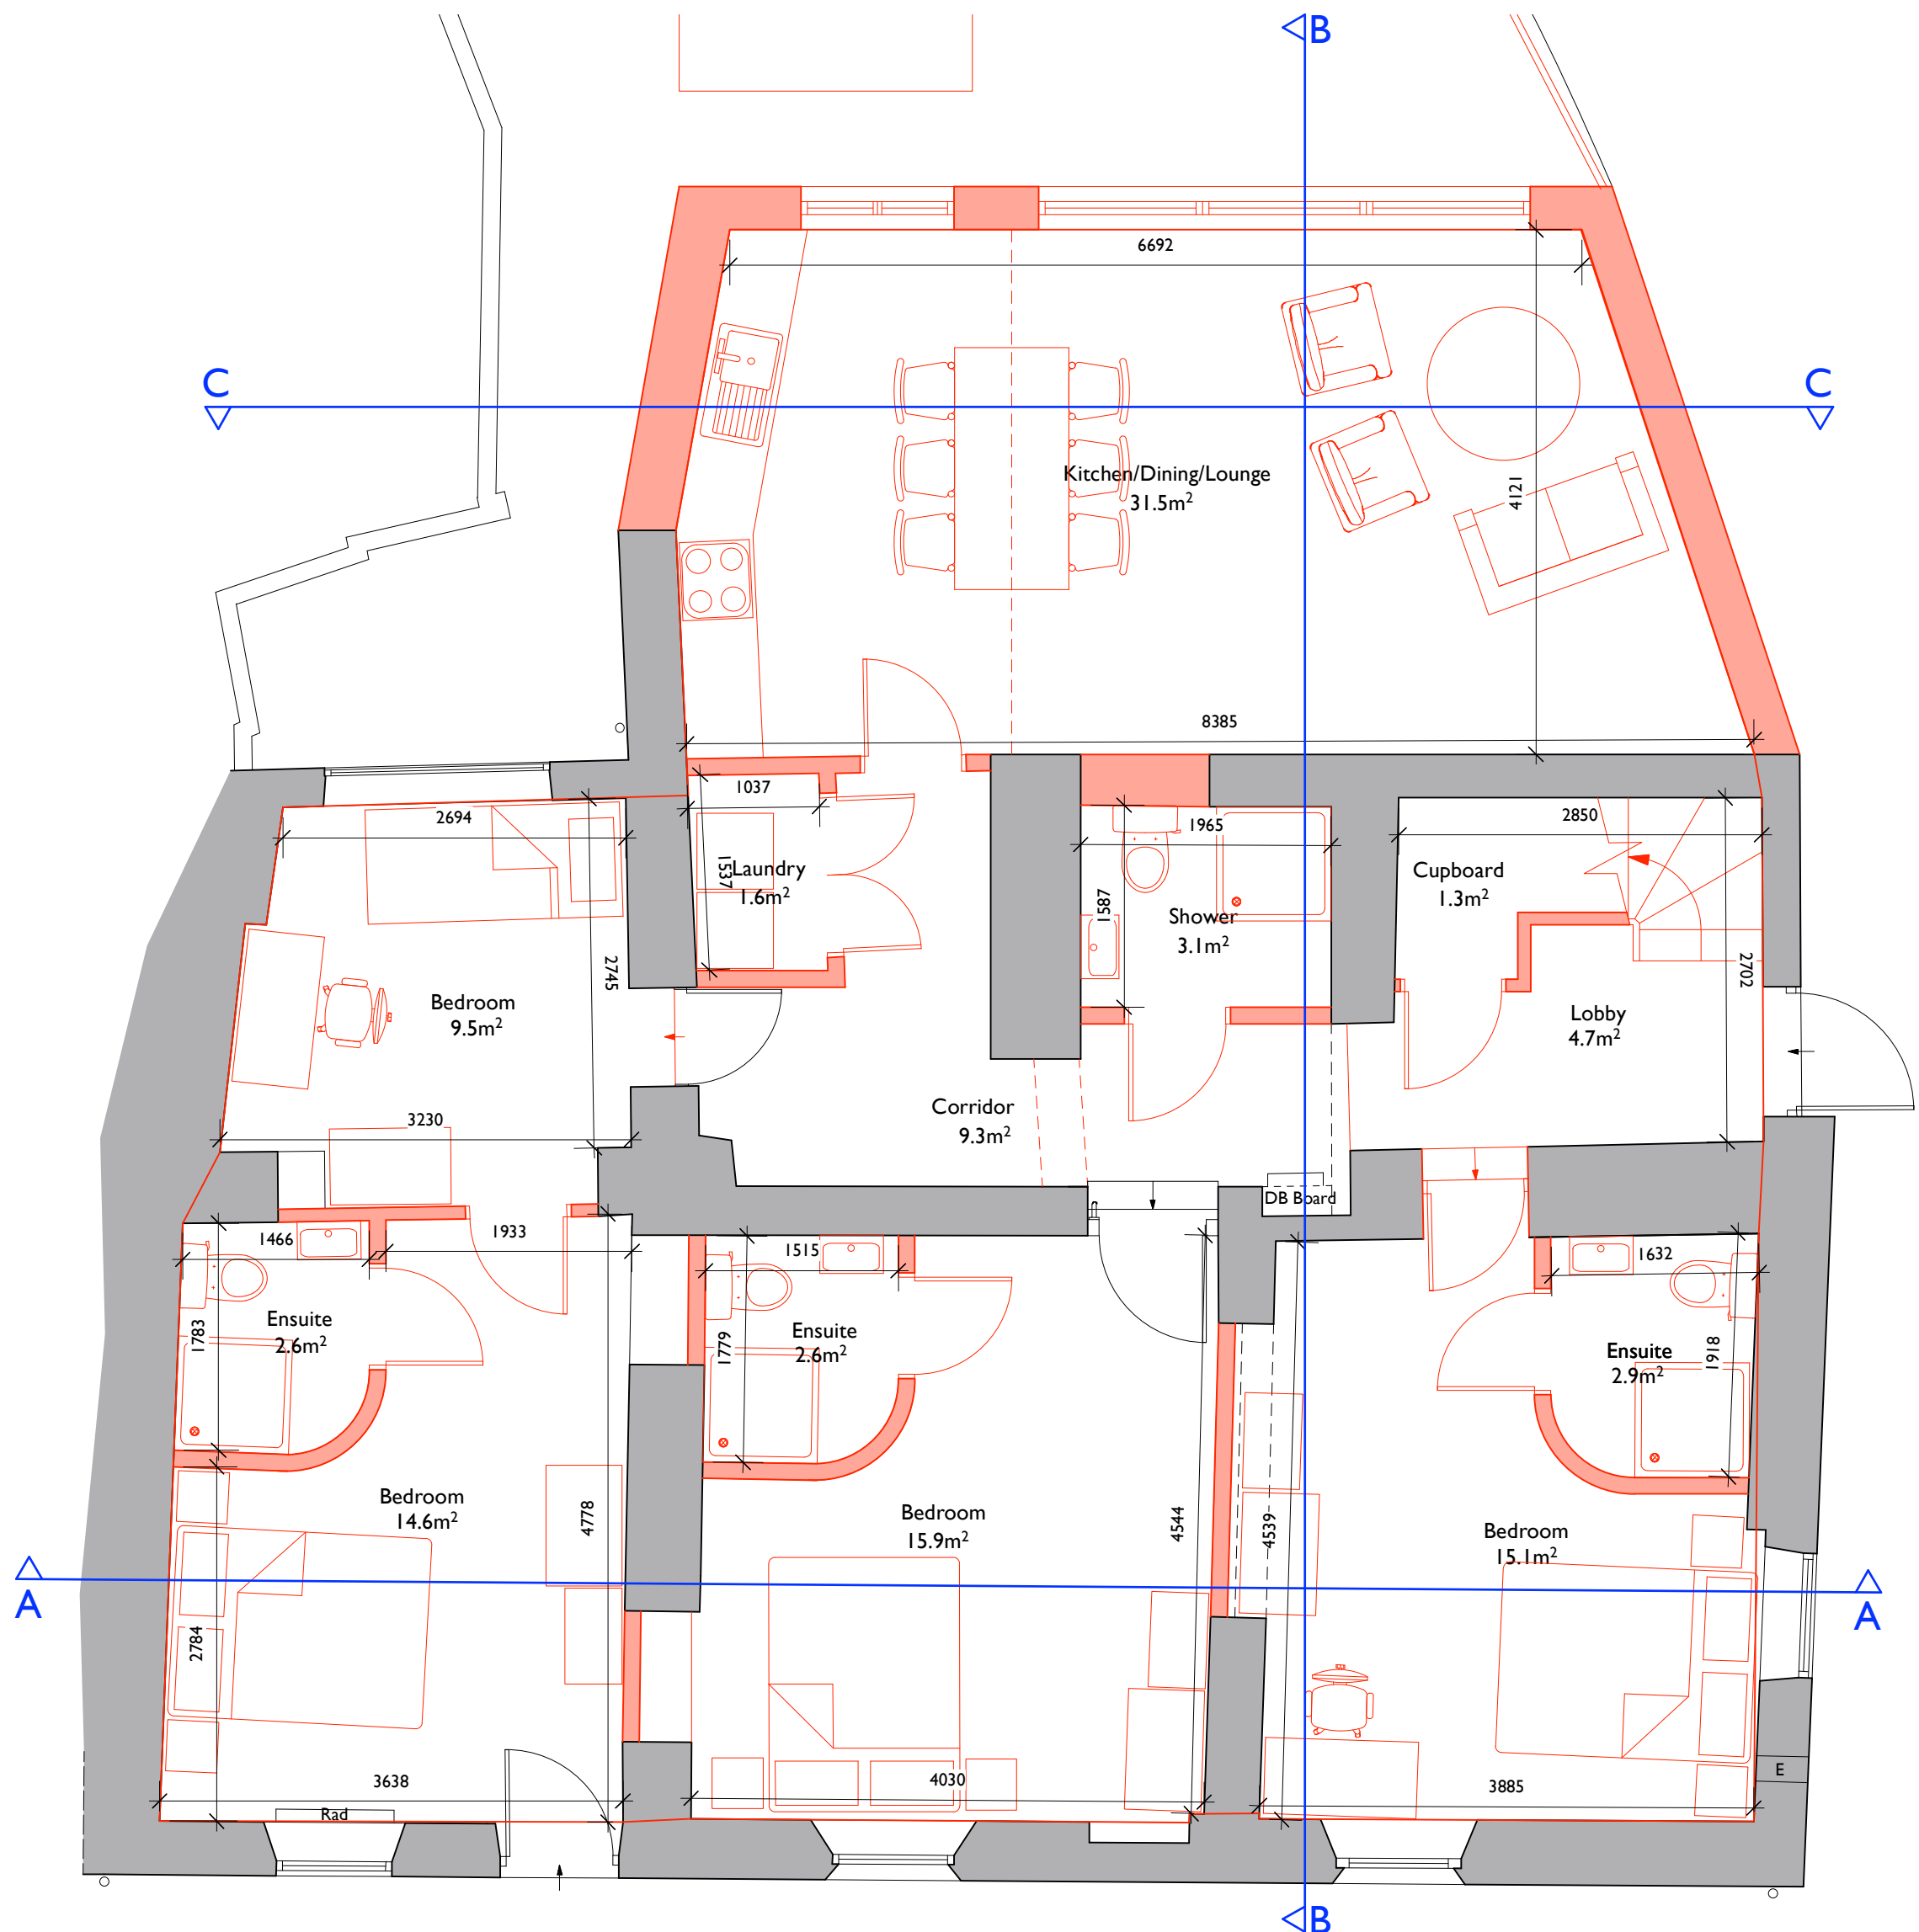

Ground Floor Plan
1:50 Scale

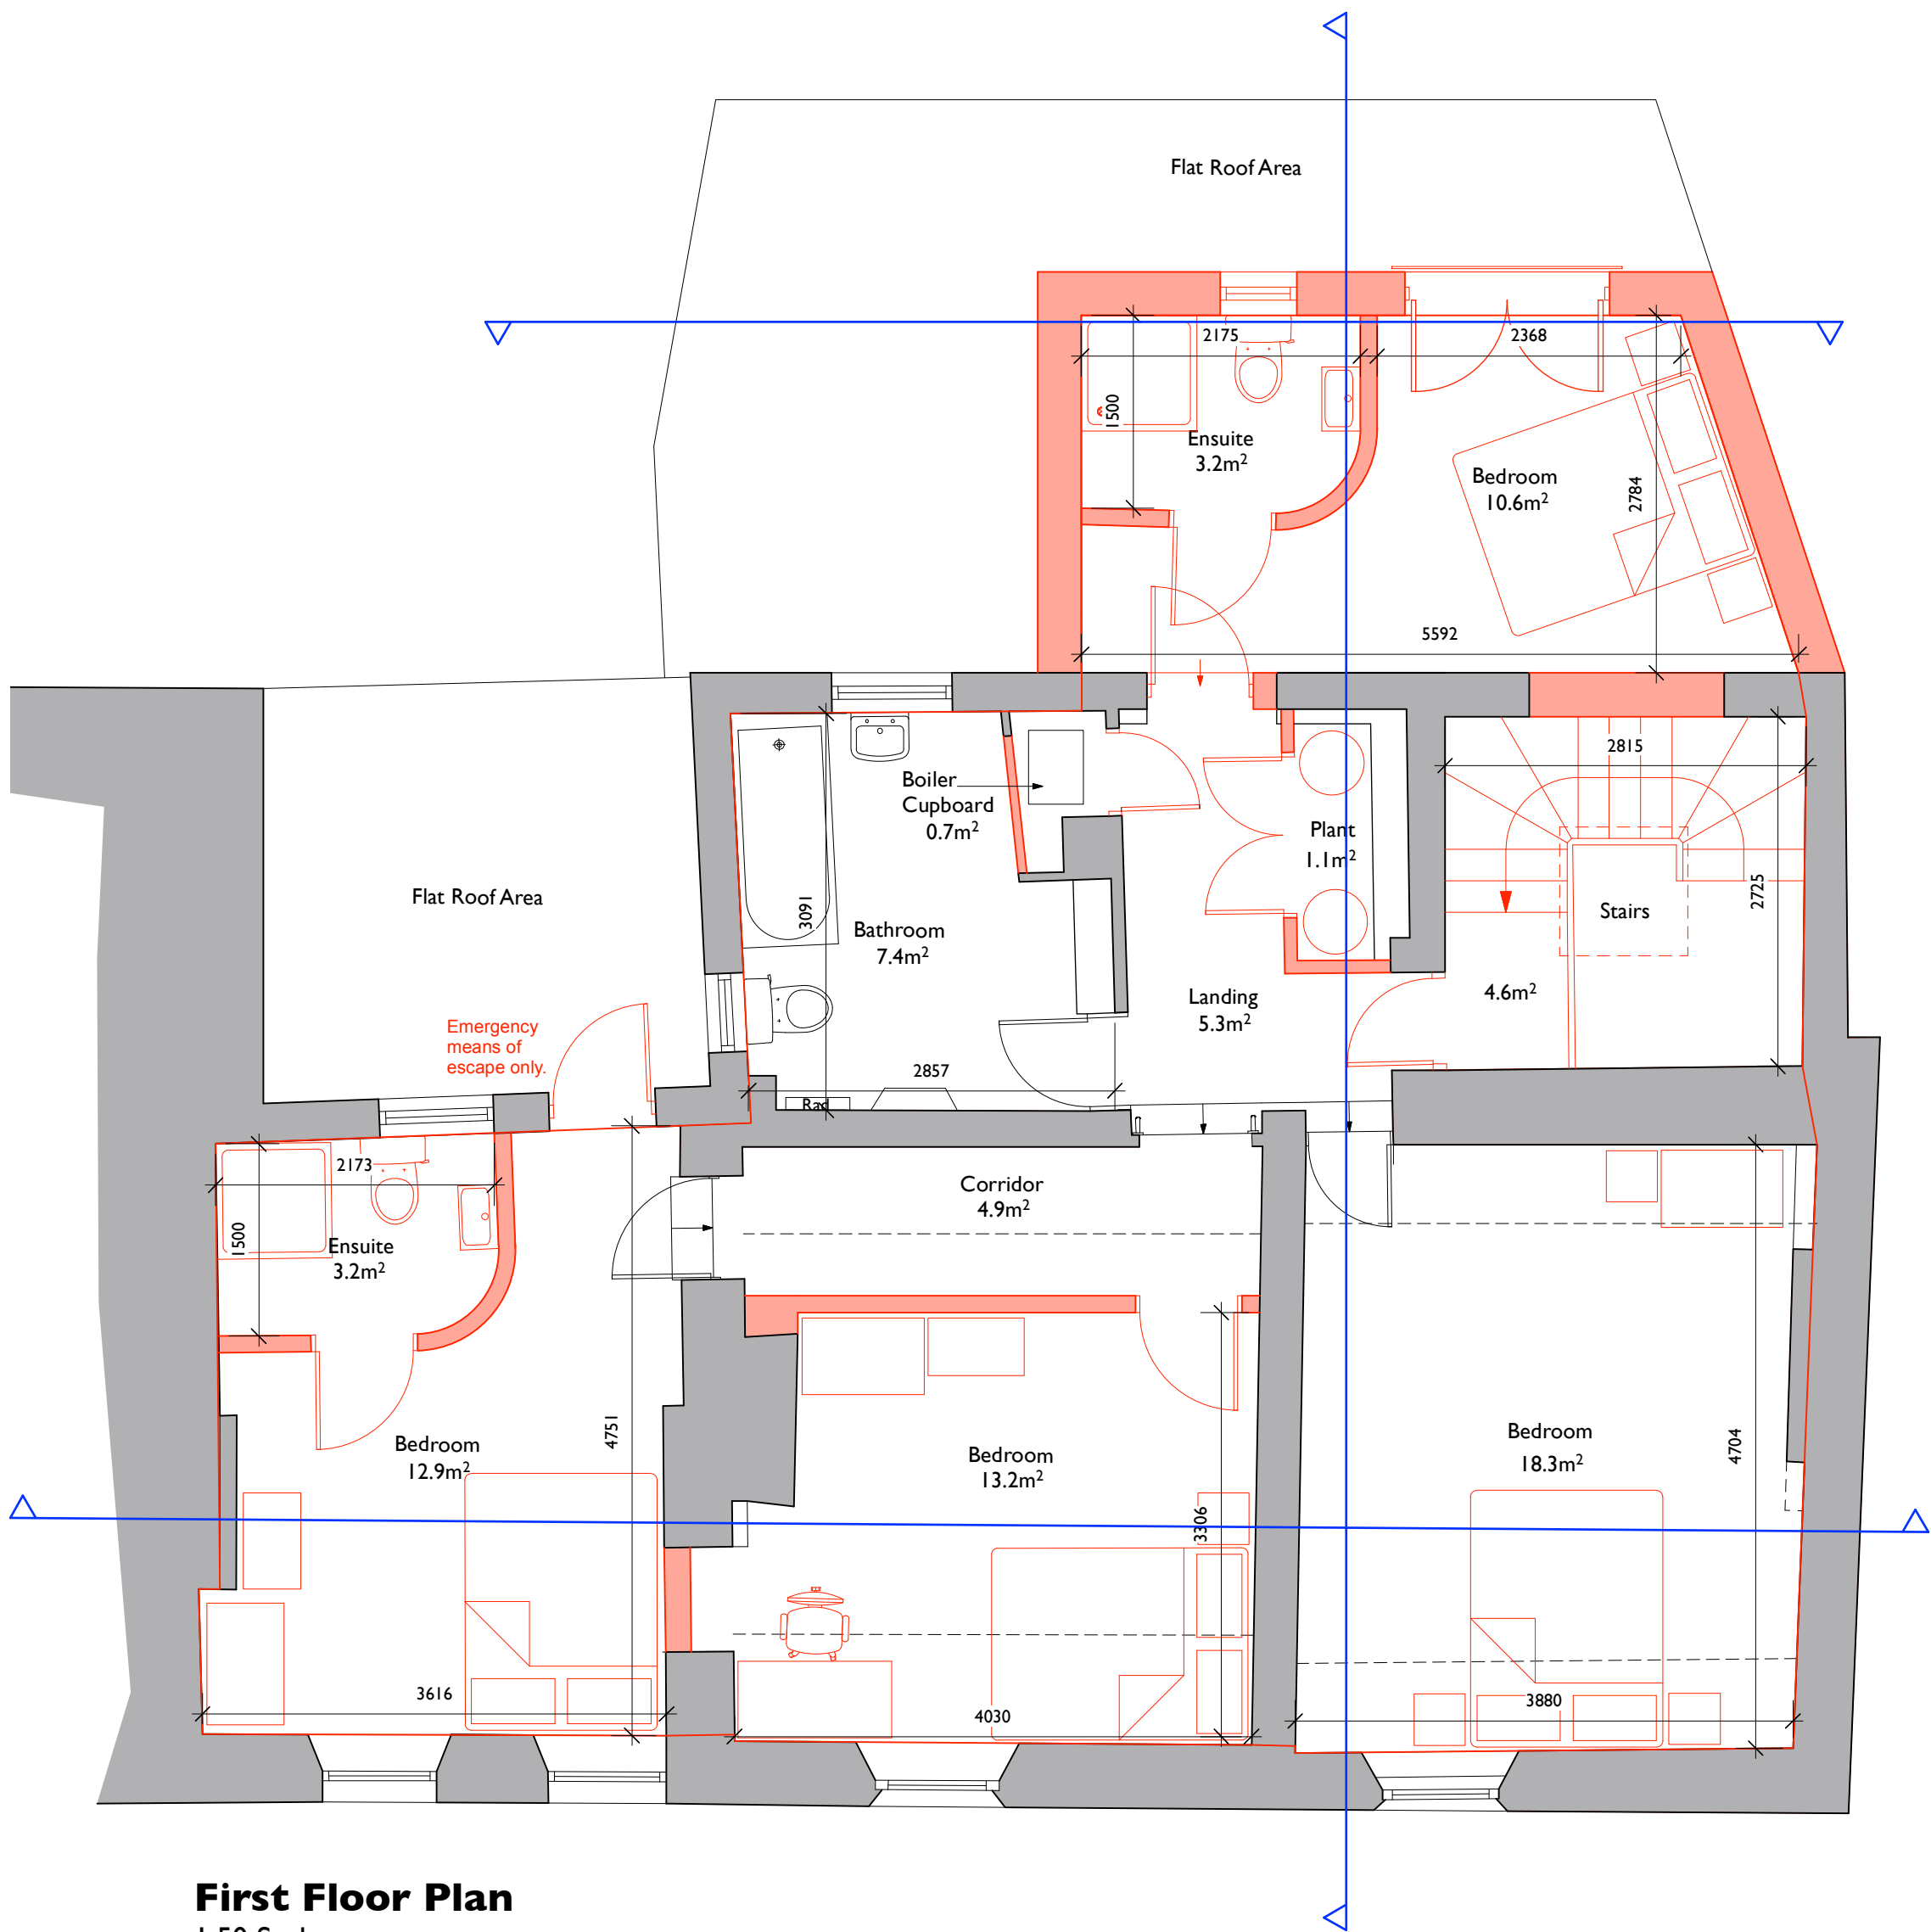


First Floor Plan
1:50 Scale

 

Rev.	Date	Comments	By:
A	02/09/25	Alterations to layout including repositioning of stairs.	LP
B	11/09/25	Alterations following teams meeting on 05/09/25	LP
C	11/09/25	Floor areas shown	LP
D	19/09/25	Alterations to ground floor extension	TH
E	20/01/26	Balconies removed	AW
F	23/04/26	Amendments to elevations	AW
G	30/07/26	Amendments to North elevation	AW
H	30/07/26	Amendments to Section B-B	AW

Client:

Seaura Properties LTD

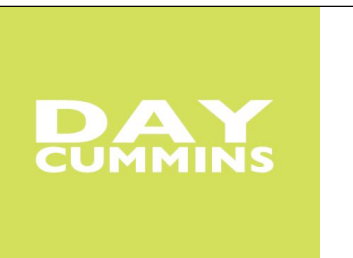

DAY CUMMINS LIMITED

Architects & Surveyors
Lakeland Business Park
Cockermouth Cumbria CA13 0QT
Tel: 01900 820700
Fax: 01900 820701
email: dc@day-cummins.co.uk
www.day-cummins.co.uk

Project:	Conversion of the Oddfellows Arms, St Bees		
Drawing Title:	Proposed Plans, Sections and Elevations		
Drawn:	LP	Checked:	AW
Scale:	1:50 & 1:100	Date:	20/08/25
Project No:	6165	Drawing No:	003
Rev:			H