


**Malcolm Jones · PLANNING & DESIGN SERVICE.**  
Telephone : 01229 824952  
07867 501 578  
E – mail : maljones2@yahoo.com

74 LOWTHER ROAD,  
MILLOM

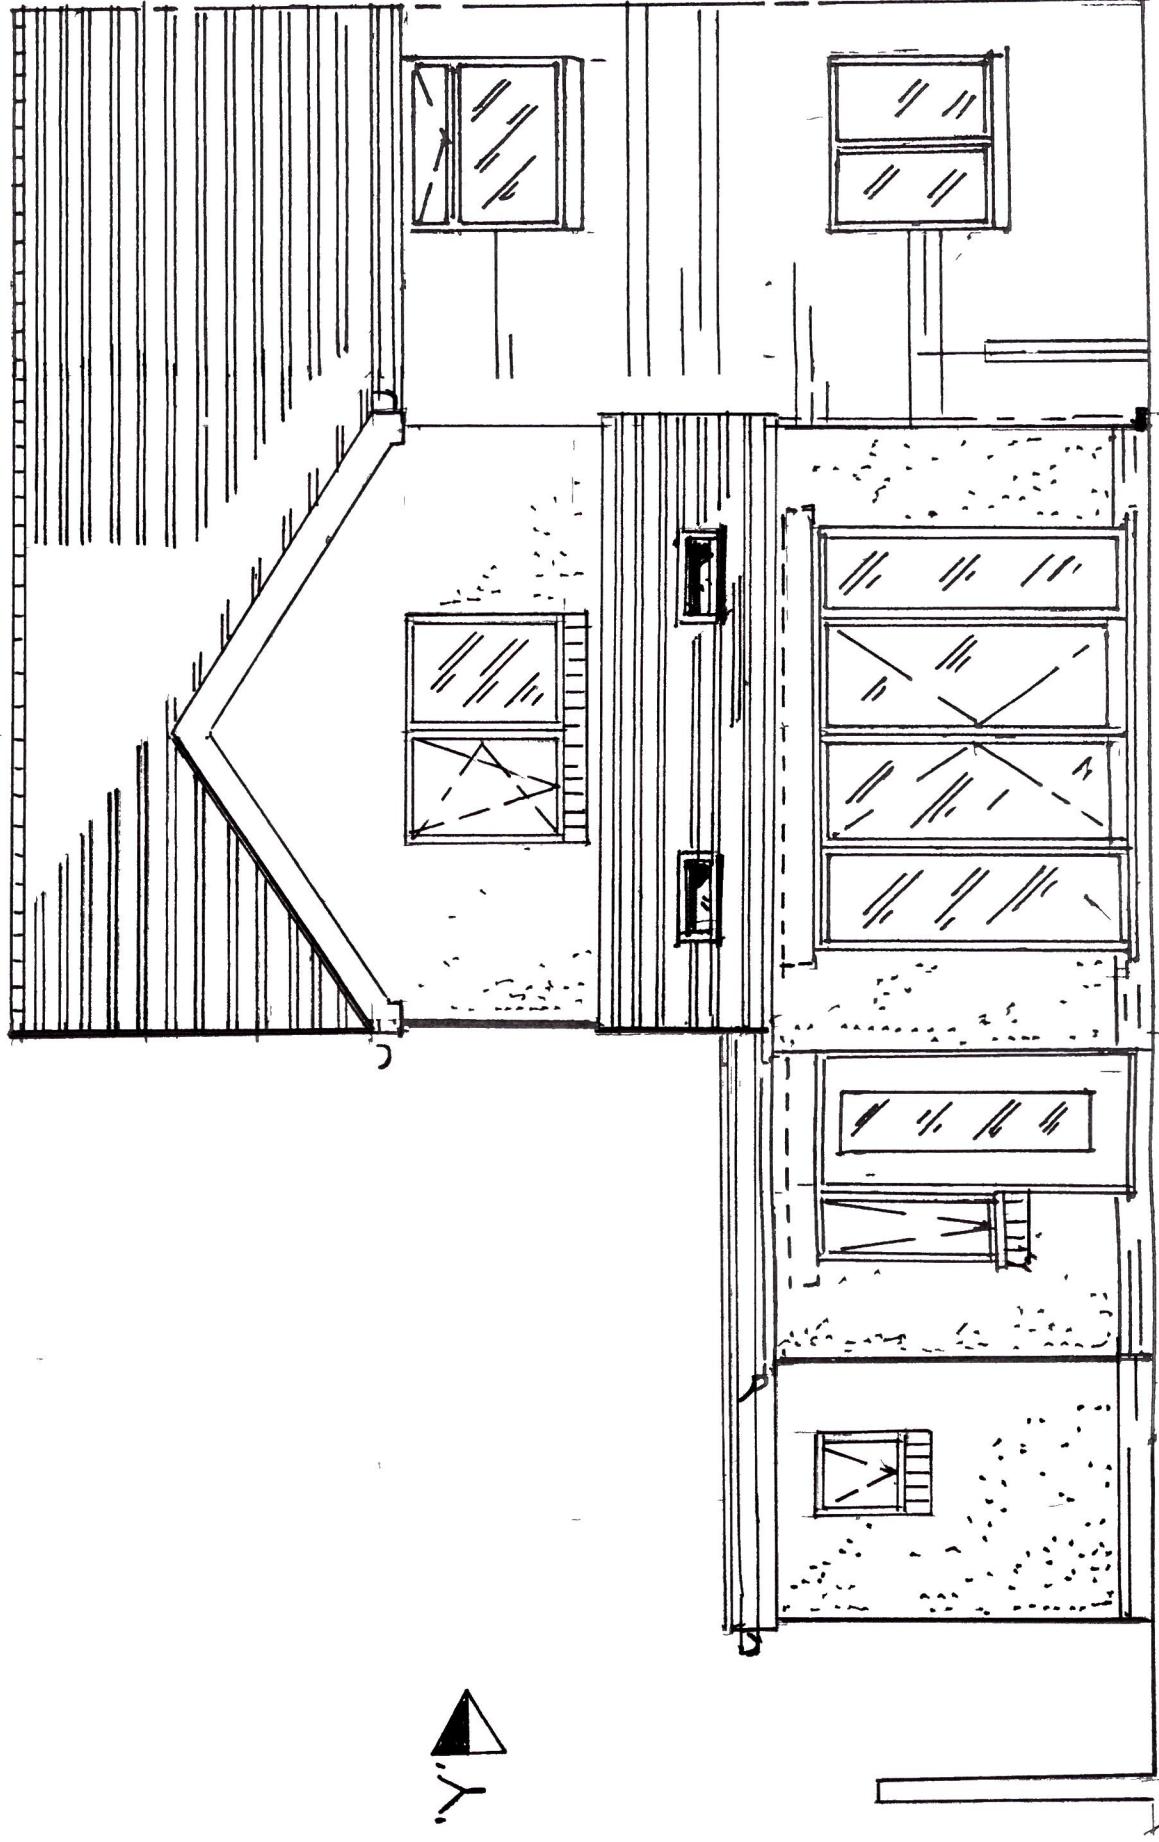

**PROPOSED REAR ELEVATION**

DRAWING SCALE BAR

1 50 AT A3 PAPER SIZE

0 1M 2M

REF DRG No MEJ / 2026 / 880 / 007 SCALE – 1 50