


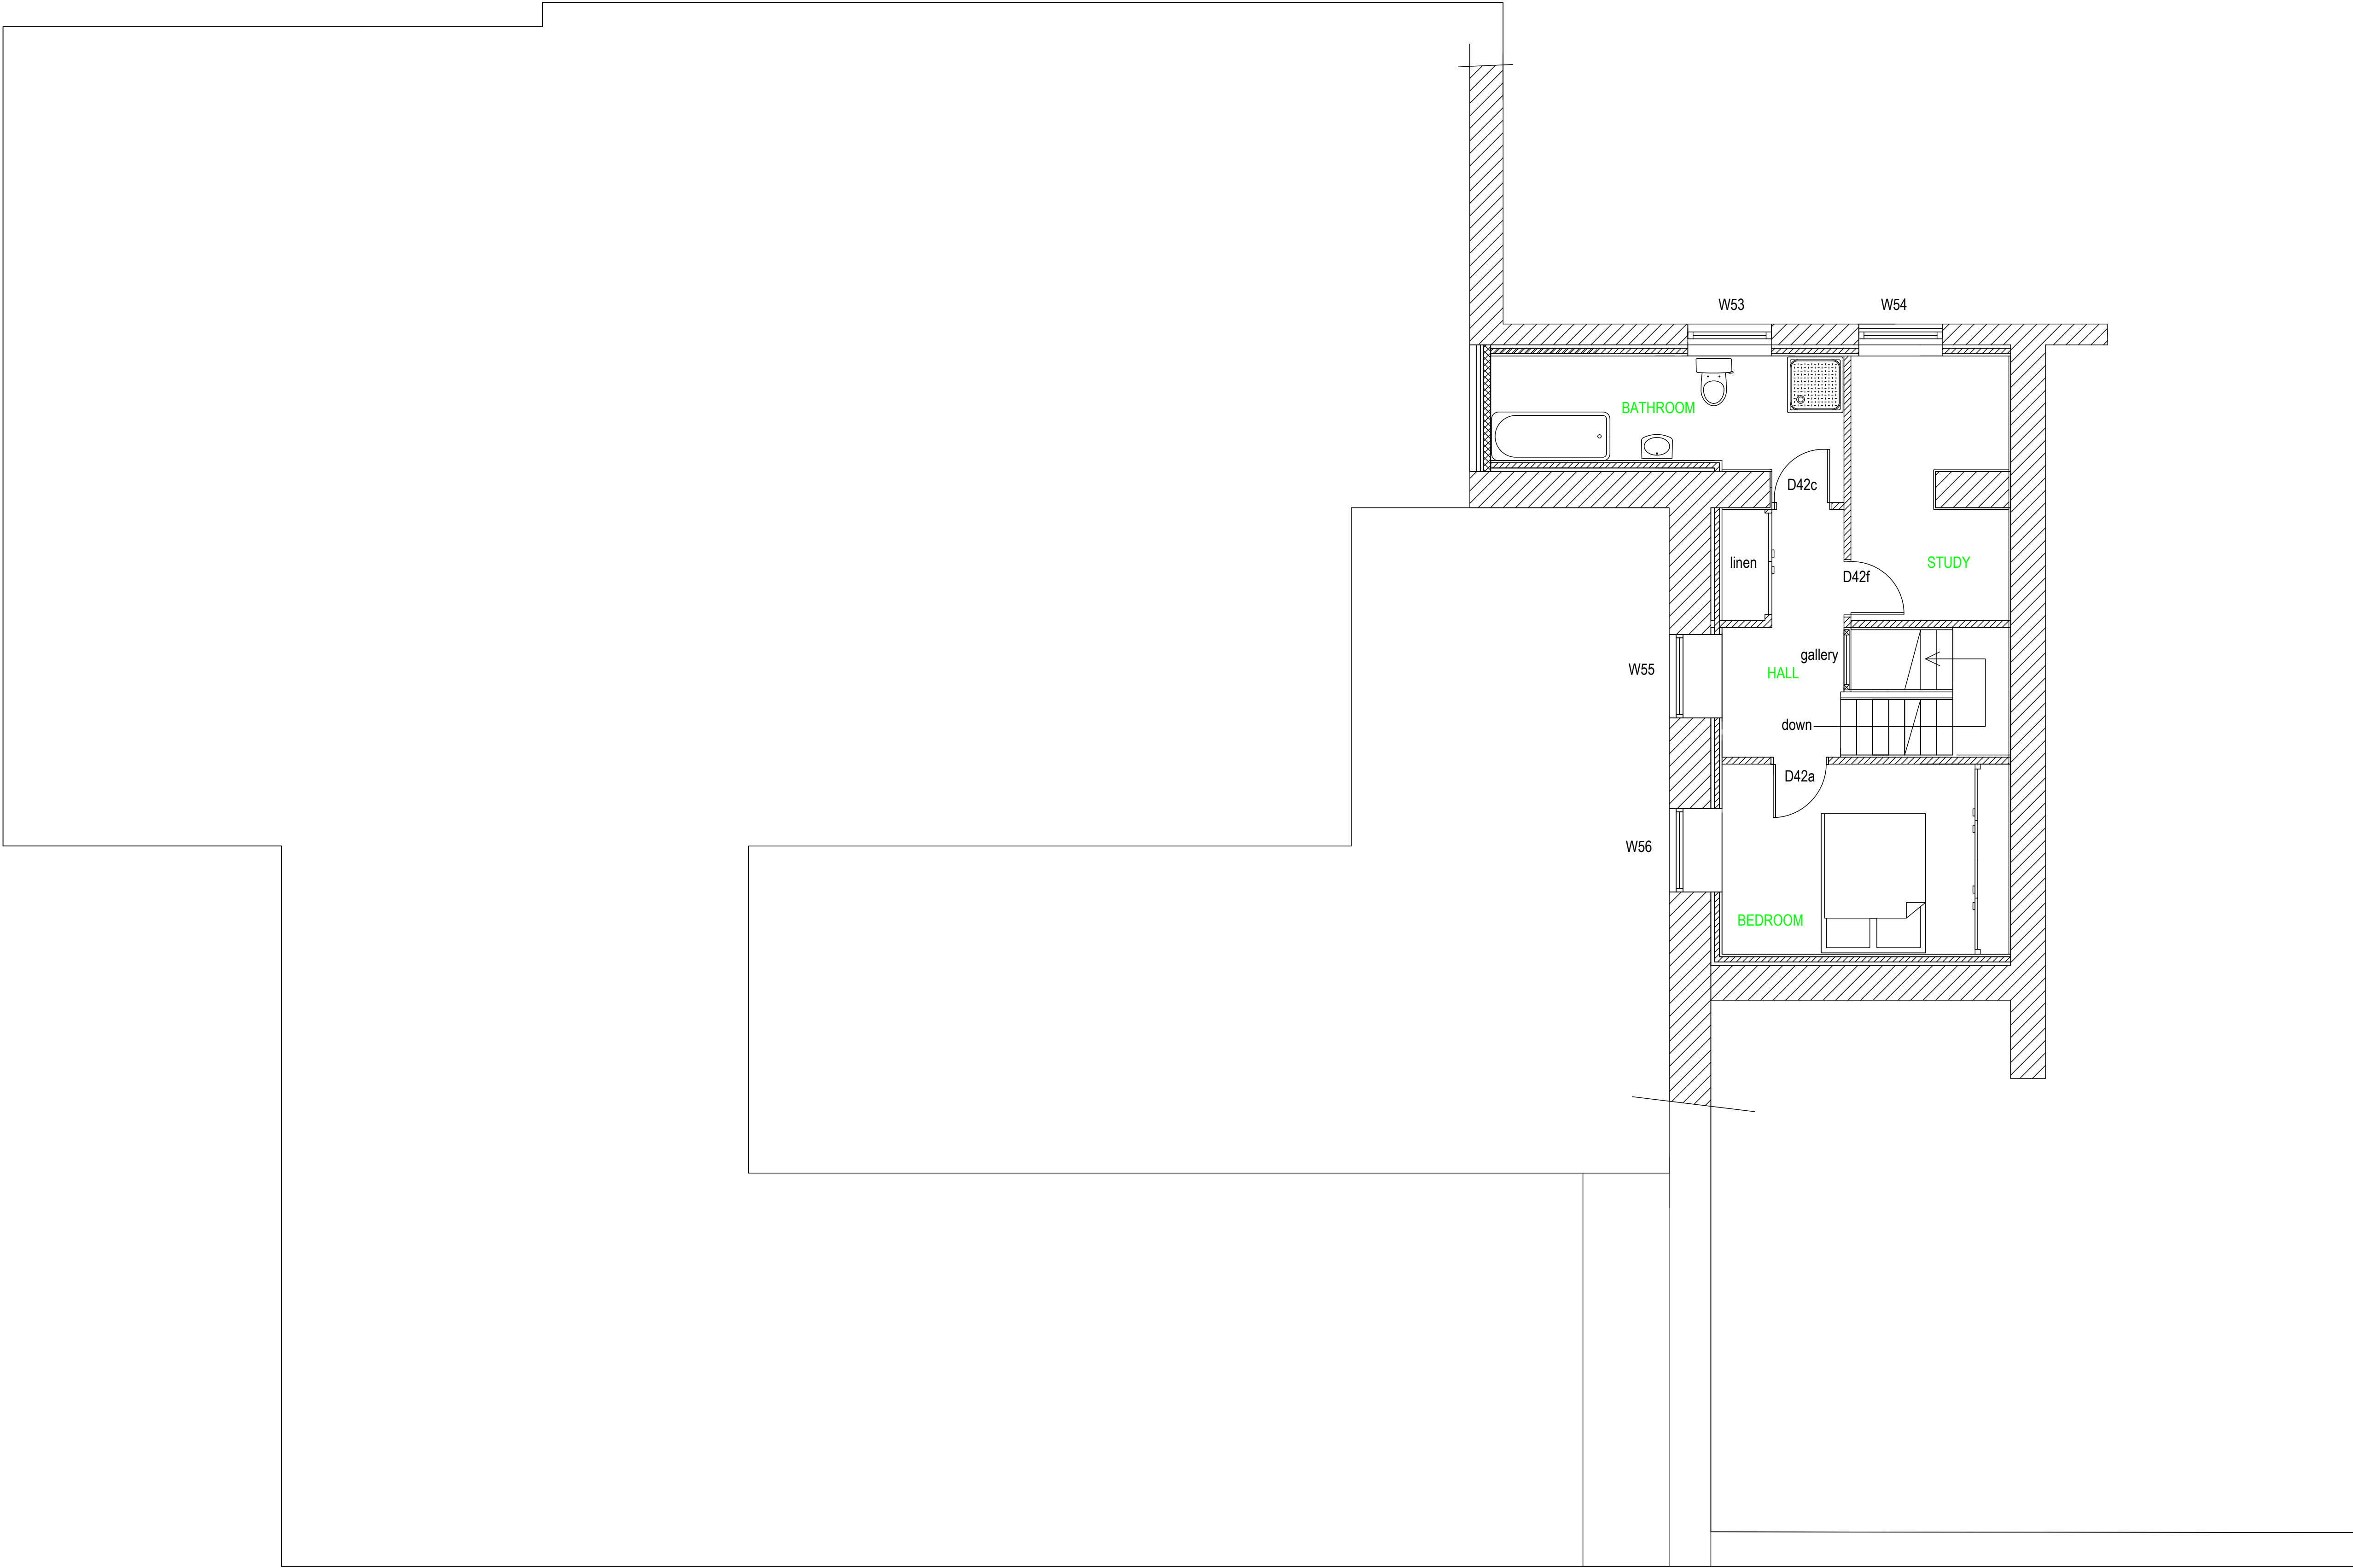

ARCHITECTURE

cdl

Planning & Design



Mob : 07786991404  
The Studio 26 Corporation Rd  
Carlisle  
Cumbria CA3 8XB  
E-Mail : cdlrdesign@gmail.com

|          |                             |                                                    |                                                         |             |
|----------|-----------------------------|----------------------------------------------------|---------------------------------------------------------|-------------|
| Client : | THOMAS MILBURN PROPERTY LTD |                                                    |                                                         | REVISION B3 |
| Dwg No : | DS/TMS/6A/23                |                                                    |                                                         |             |
| Date :   | MARCH 23                    | Checked By                                         | : DS                                                    |             |
| Scales : | Elevations :                | Detail : PROPOSED SECOND FLOOR HOUSE 3             |                                                         |             |
|          | Floor Plans : 1 : 50        | Title :                                            | CONVERSION OF HENSINGHAM HOUSE AND ASSOCIATED BUILDINGS |             |
|          | Block Plan :                | Address : HENSINGHAM HOUSE, HENSINGHAM, WHITEHAVEN |                                                         |             |
|          | Location Plan :             | CUMBRIA .                                          |                                                         |             |
|          | Sections :                  |                                                    |                                                         |             |