




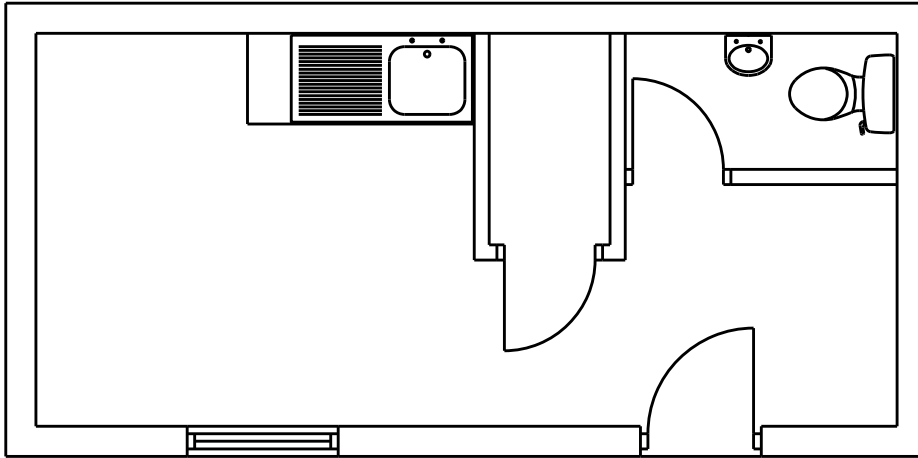

proposed plan

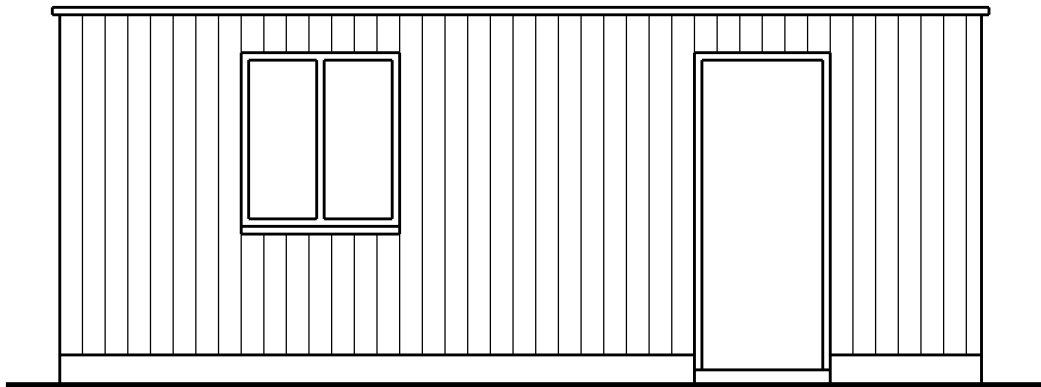

proposed front elevation

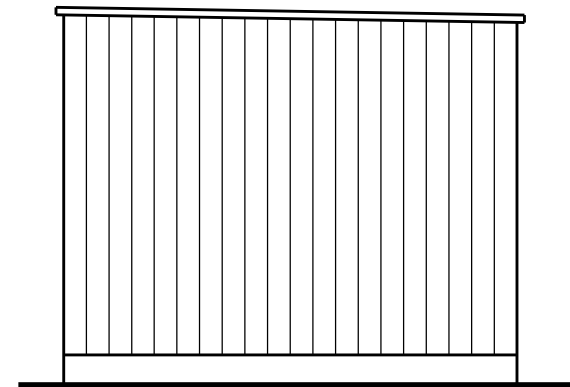

proposed side elevation

Rev 01 oct 2025 First issue

SCALE



This scheme is subject to town planning and all other necessary consents.

Dimensions, area and levels where given are only approximate and subject to site survey. All dimensions are to be checked on site. Any discrepancies or variations are to be reported to the client before work commences. Figured dimensions only are to be taken from this drawing.

This drawing is to be read in conjunction with all relevant consultants' and/or specialists drawings/documents and any discrepancies or variations are to be notified to the client before the affected work commences.

Client Mr. D. Salih

Job Title Proposed car wash on land adjoining ASDA store, Preston St, Whitehaven

Drawing Title
Proposed staff welfare facility

Scale: 1:50 @ A4

Date: oct 2025 Drawn:

Job No: 613 Drwg No: 04002 Rev: 01

Richard J Lindsay
Waters Edge
2A Church Road
Harrington
CA14 5QP

email: calvadesign46@gmail.com
Mob : 07921 949618