

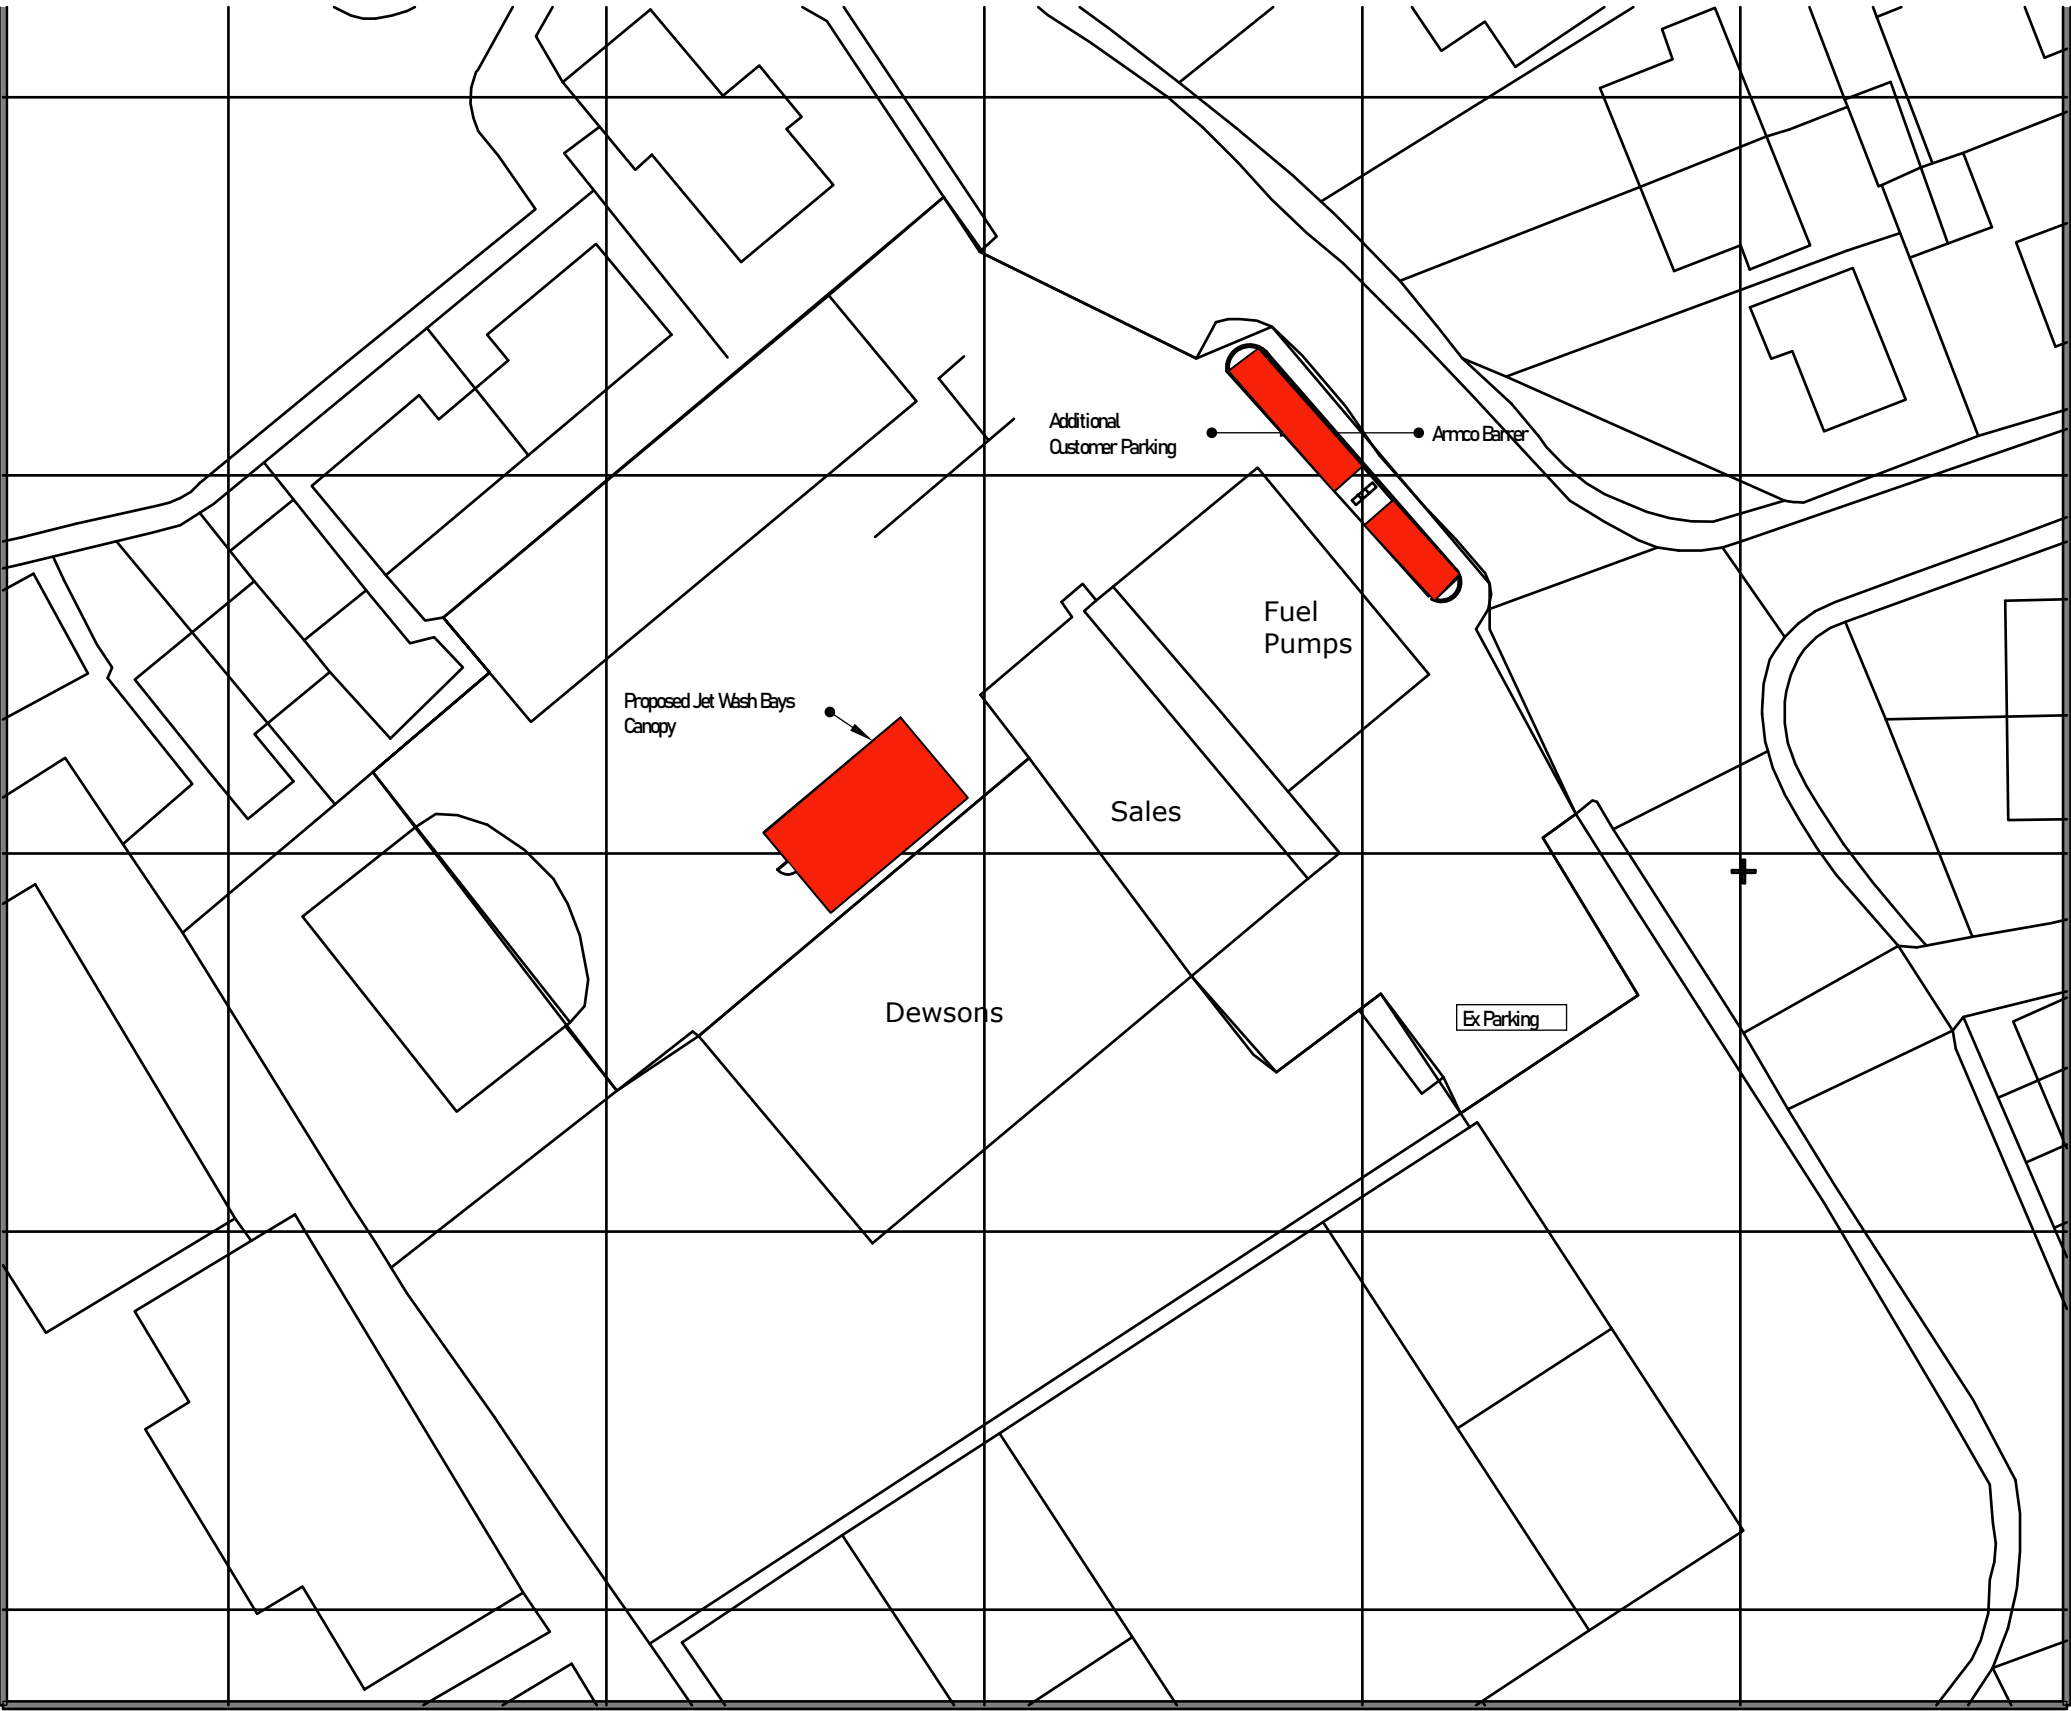


 


Proposed Site Plan
1:500

 designallison@yahoo.co.uk	Title Proposed Site Plan	Project Jet Wash Bays, Additional Parking , Bridge End Garage Egremont	Client Graham Status pl	Date Mar 21 Drawn By MWA	Scale AS
				Dwg No. 1	Rev A

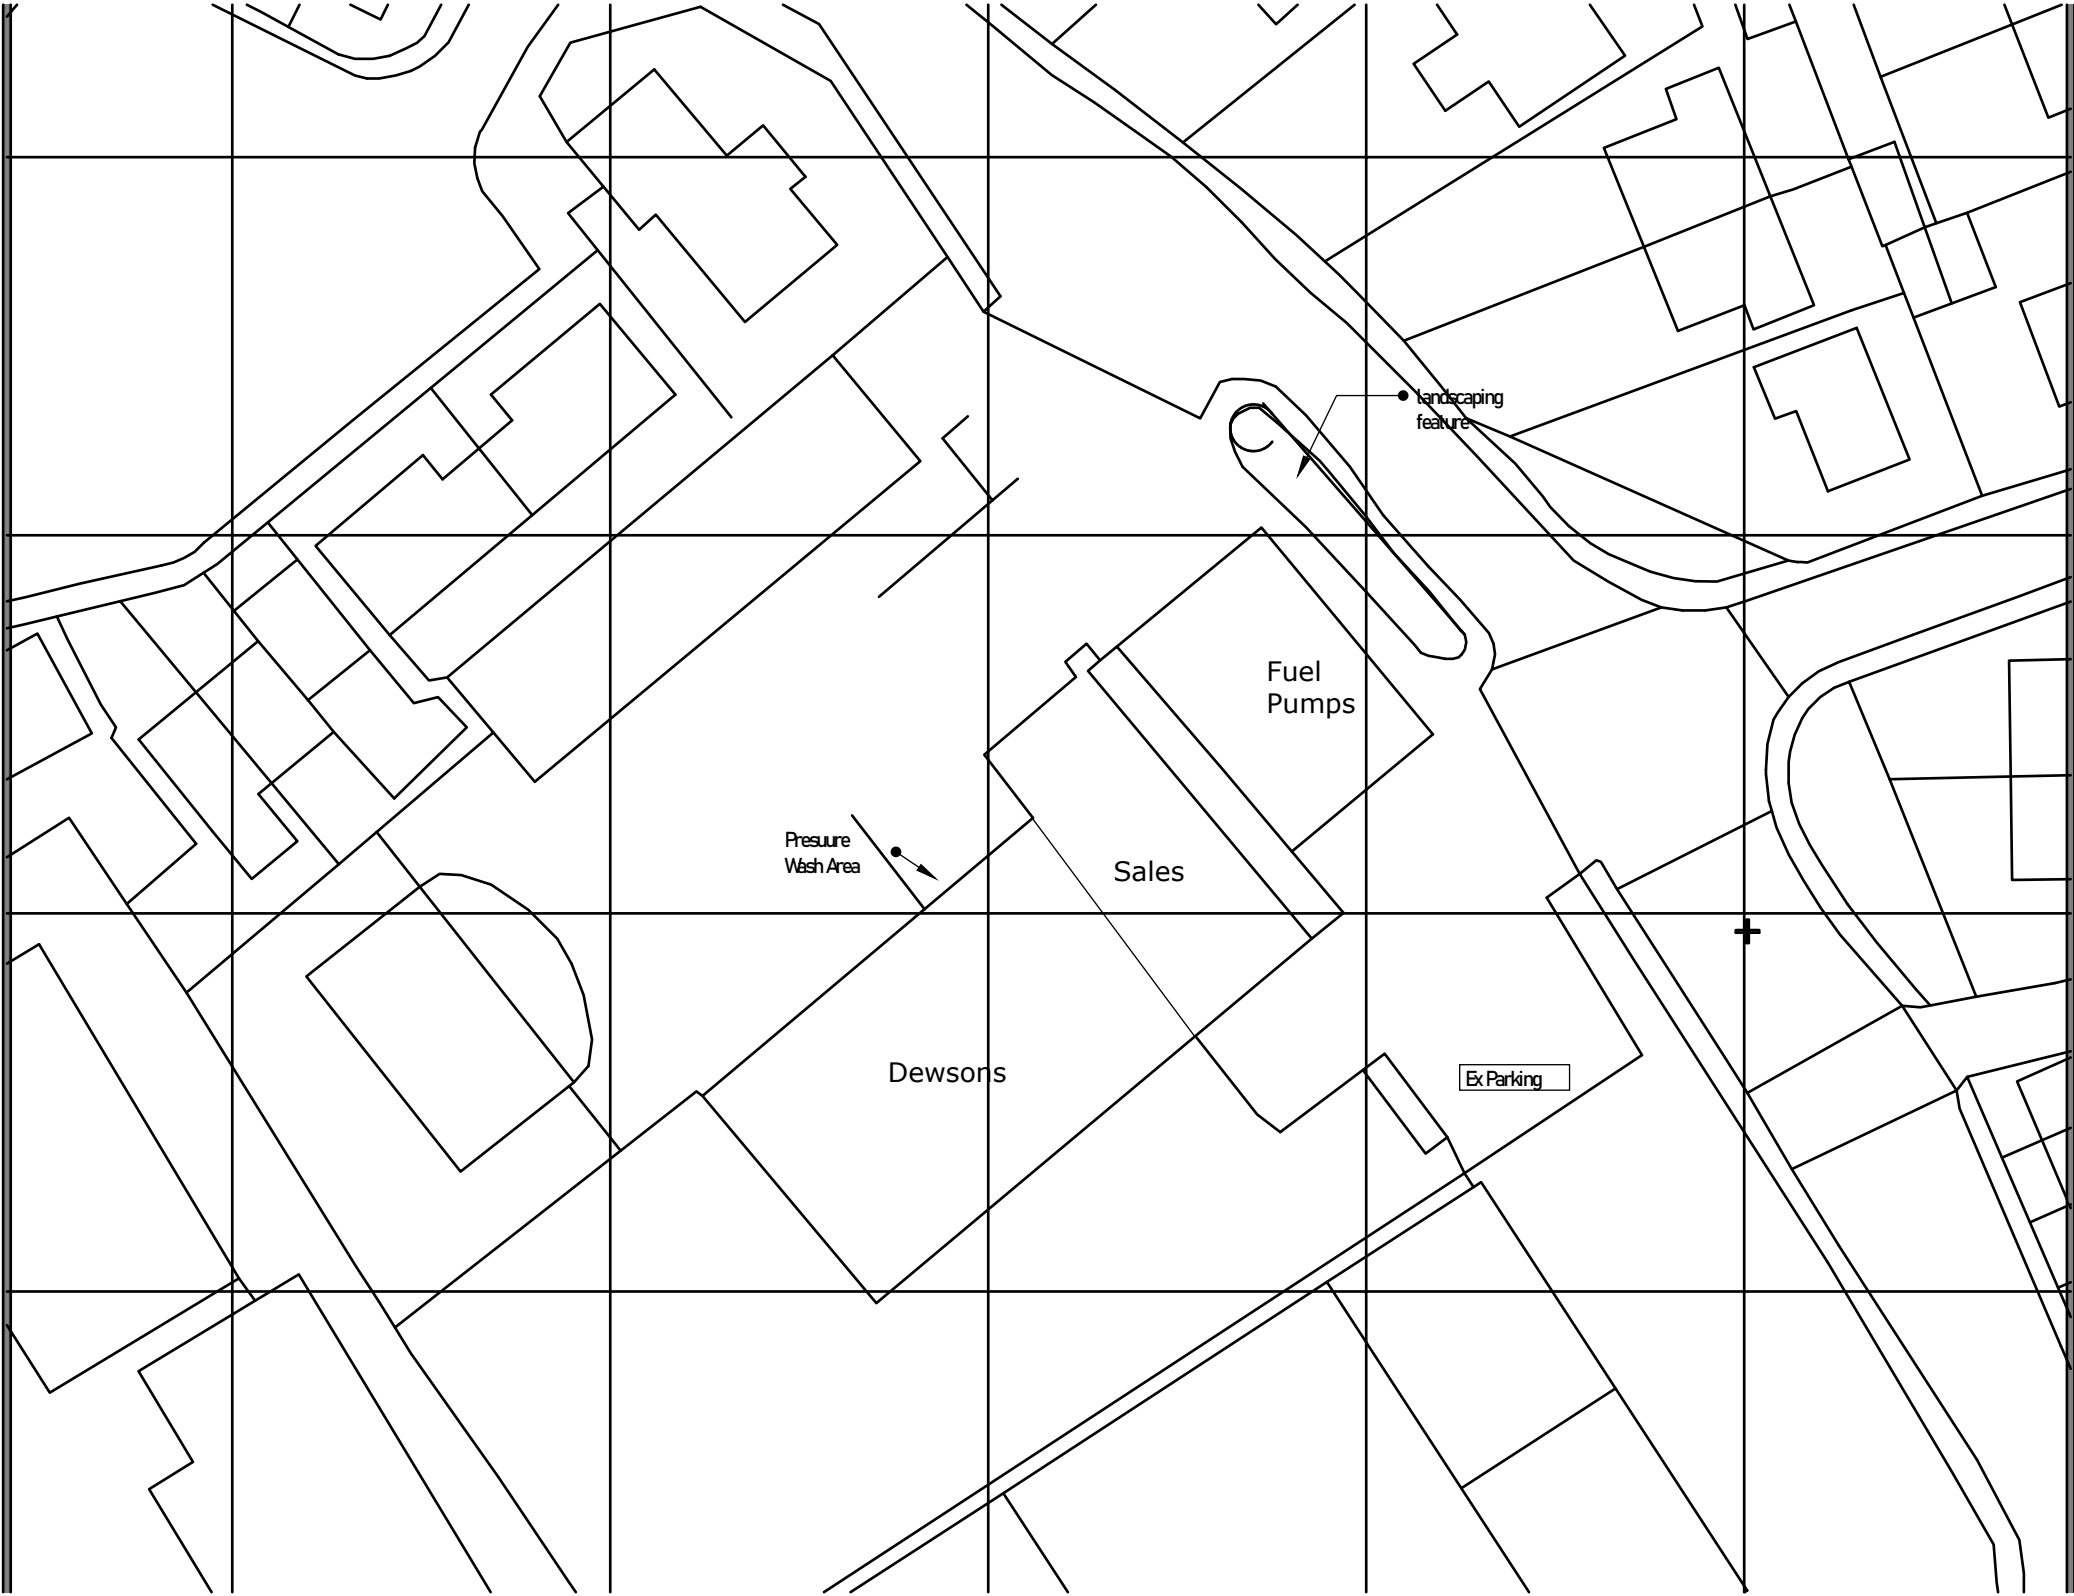


Existing Site Plan
1:500


 designallison@yahoo.co.uk Tel : 07389816997	Title	Project	Client	Date	Scale
	Ex.Site Plan	Jet Wash Bays, Additional Parking , Bridge End Garage Egremont	Graham	Mar 21	AS
				Drawn By MWA	
			Status pl	Dwg No. 4	Rev A

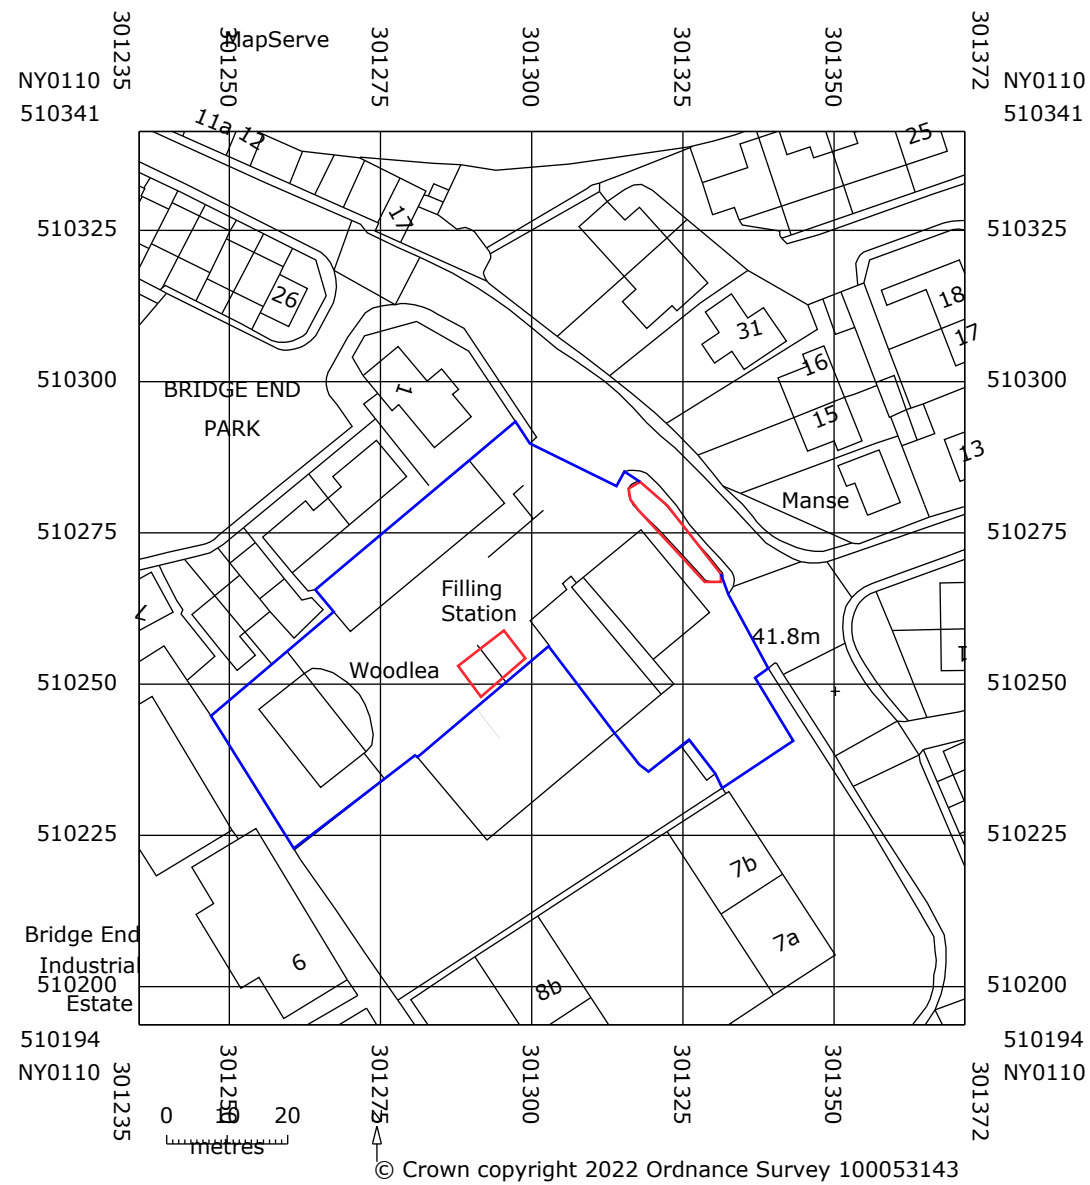

Location Plan 1:1250

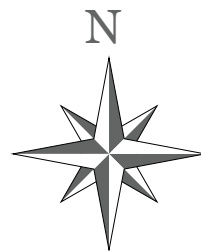


 designallison@yahoo.co.uk Tel: 07389816997	Title Location Plan	Project Jet Wash Bays, Additional Parking , Bridge End Garage Egremont	Client Graham Status pl	Date Mar 21 Drawn By MWA	Scale AS
				Dwg No. 2	Rev A

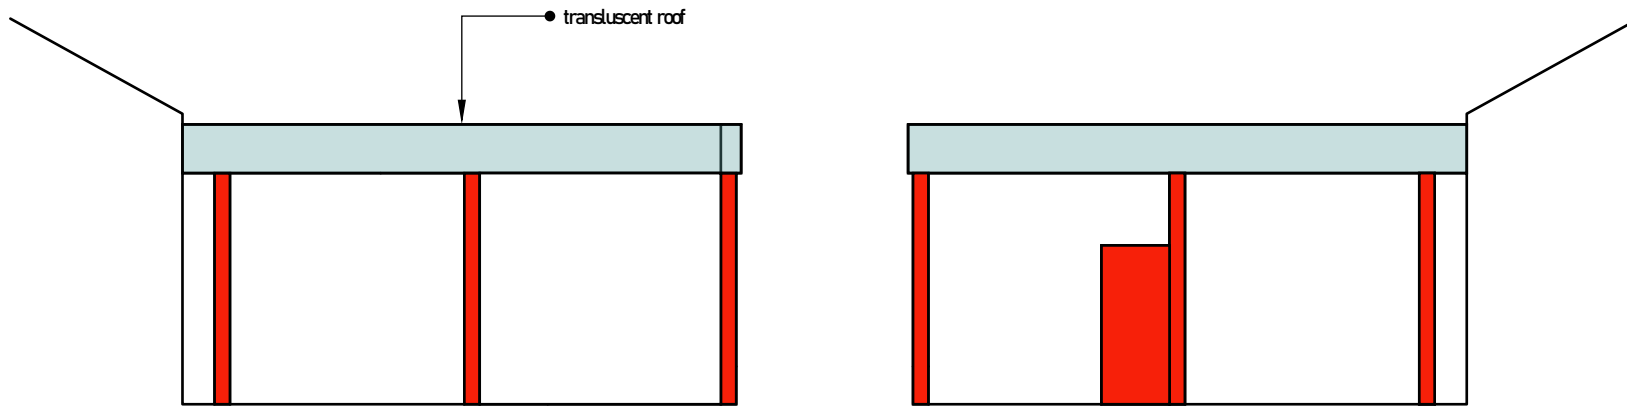

Proposed Side

Proposed Side

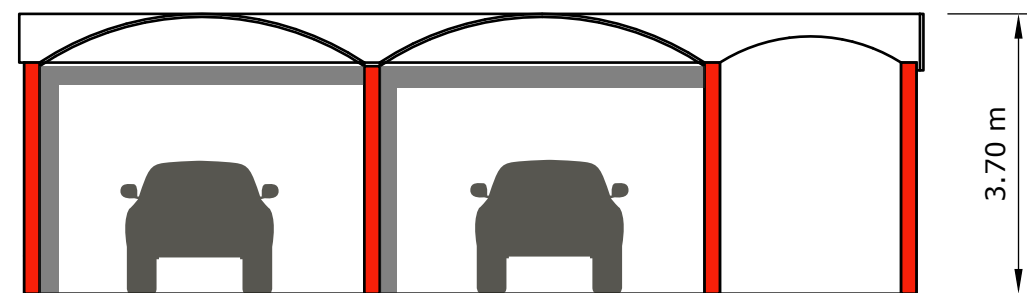


Proposed Front


4.5m typ

3.70 m

Curves delineated with pavers

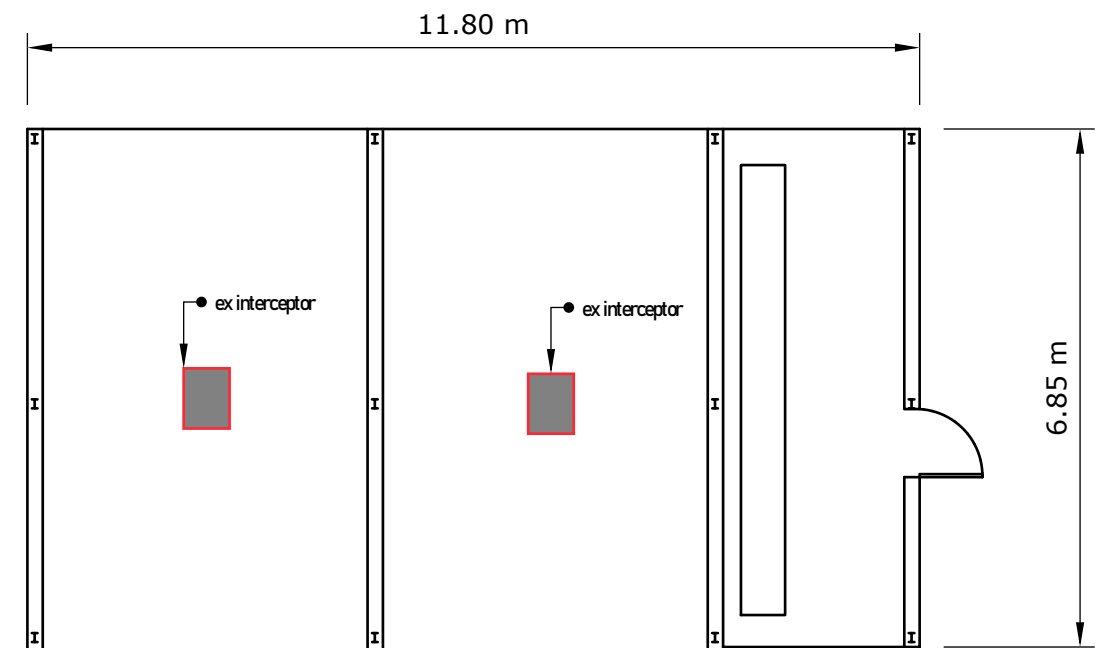


Proposed Plan Jet Wash

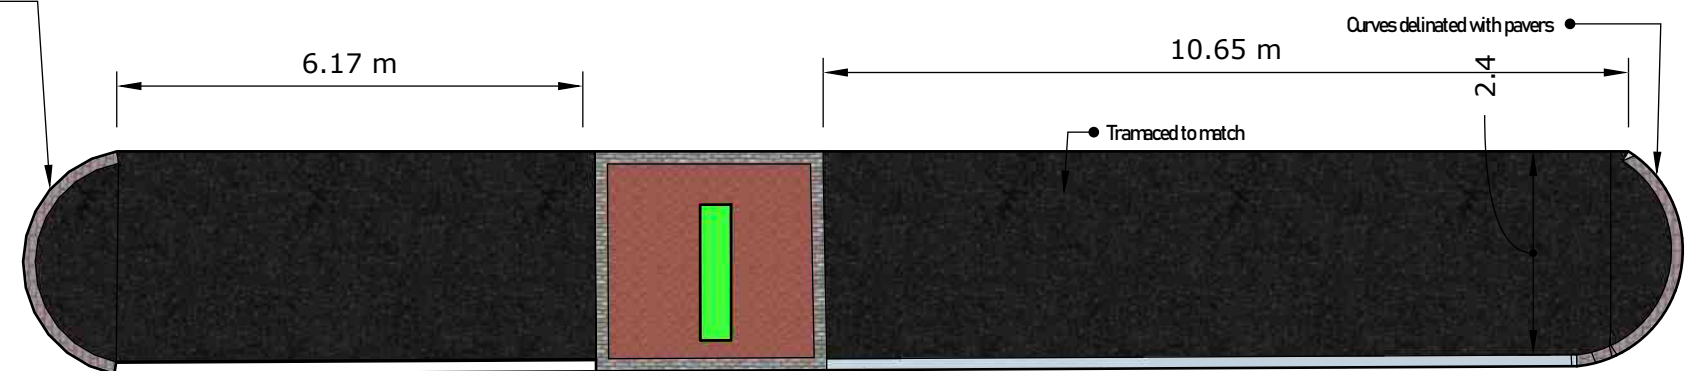


Footpath


Proposed Plan Parking

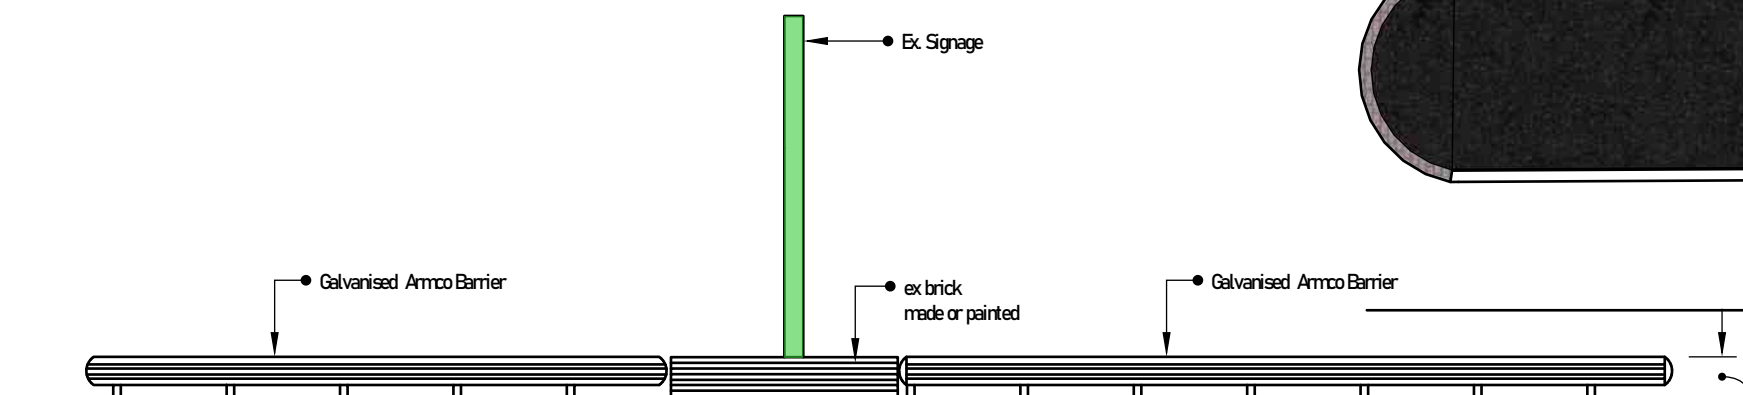

Proposed Front Elevation

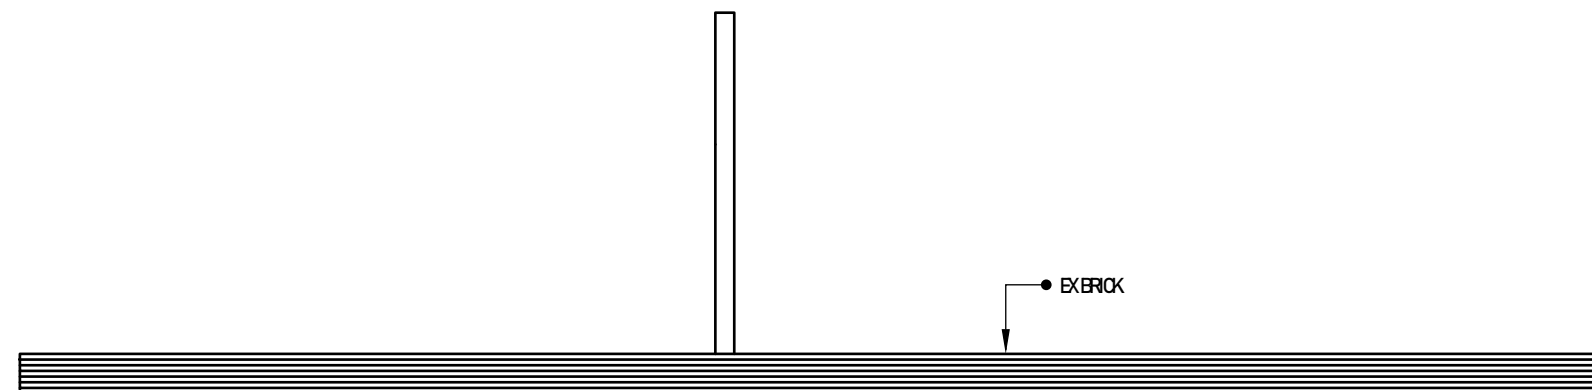

Proposed Front Elevation

  DESIGN allison designallison@yahoo.co.uk Tel : 07389816997	Title Plans/ Elevs	Project Jet Wash Bays, Additional Parking , Bridge End Garage Egremont	Client Graham Status pl	Date Mar 21 Drawn By MWA	Scale 1:100
				Dwg No. 3	Rev A