



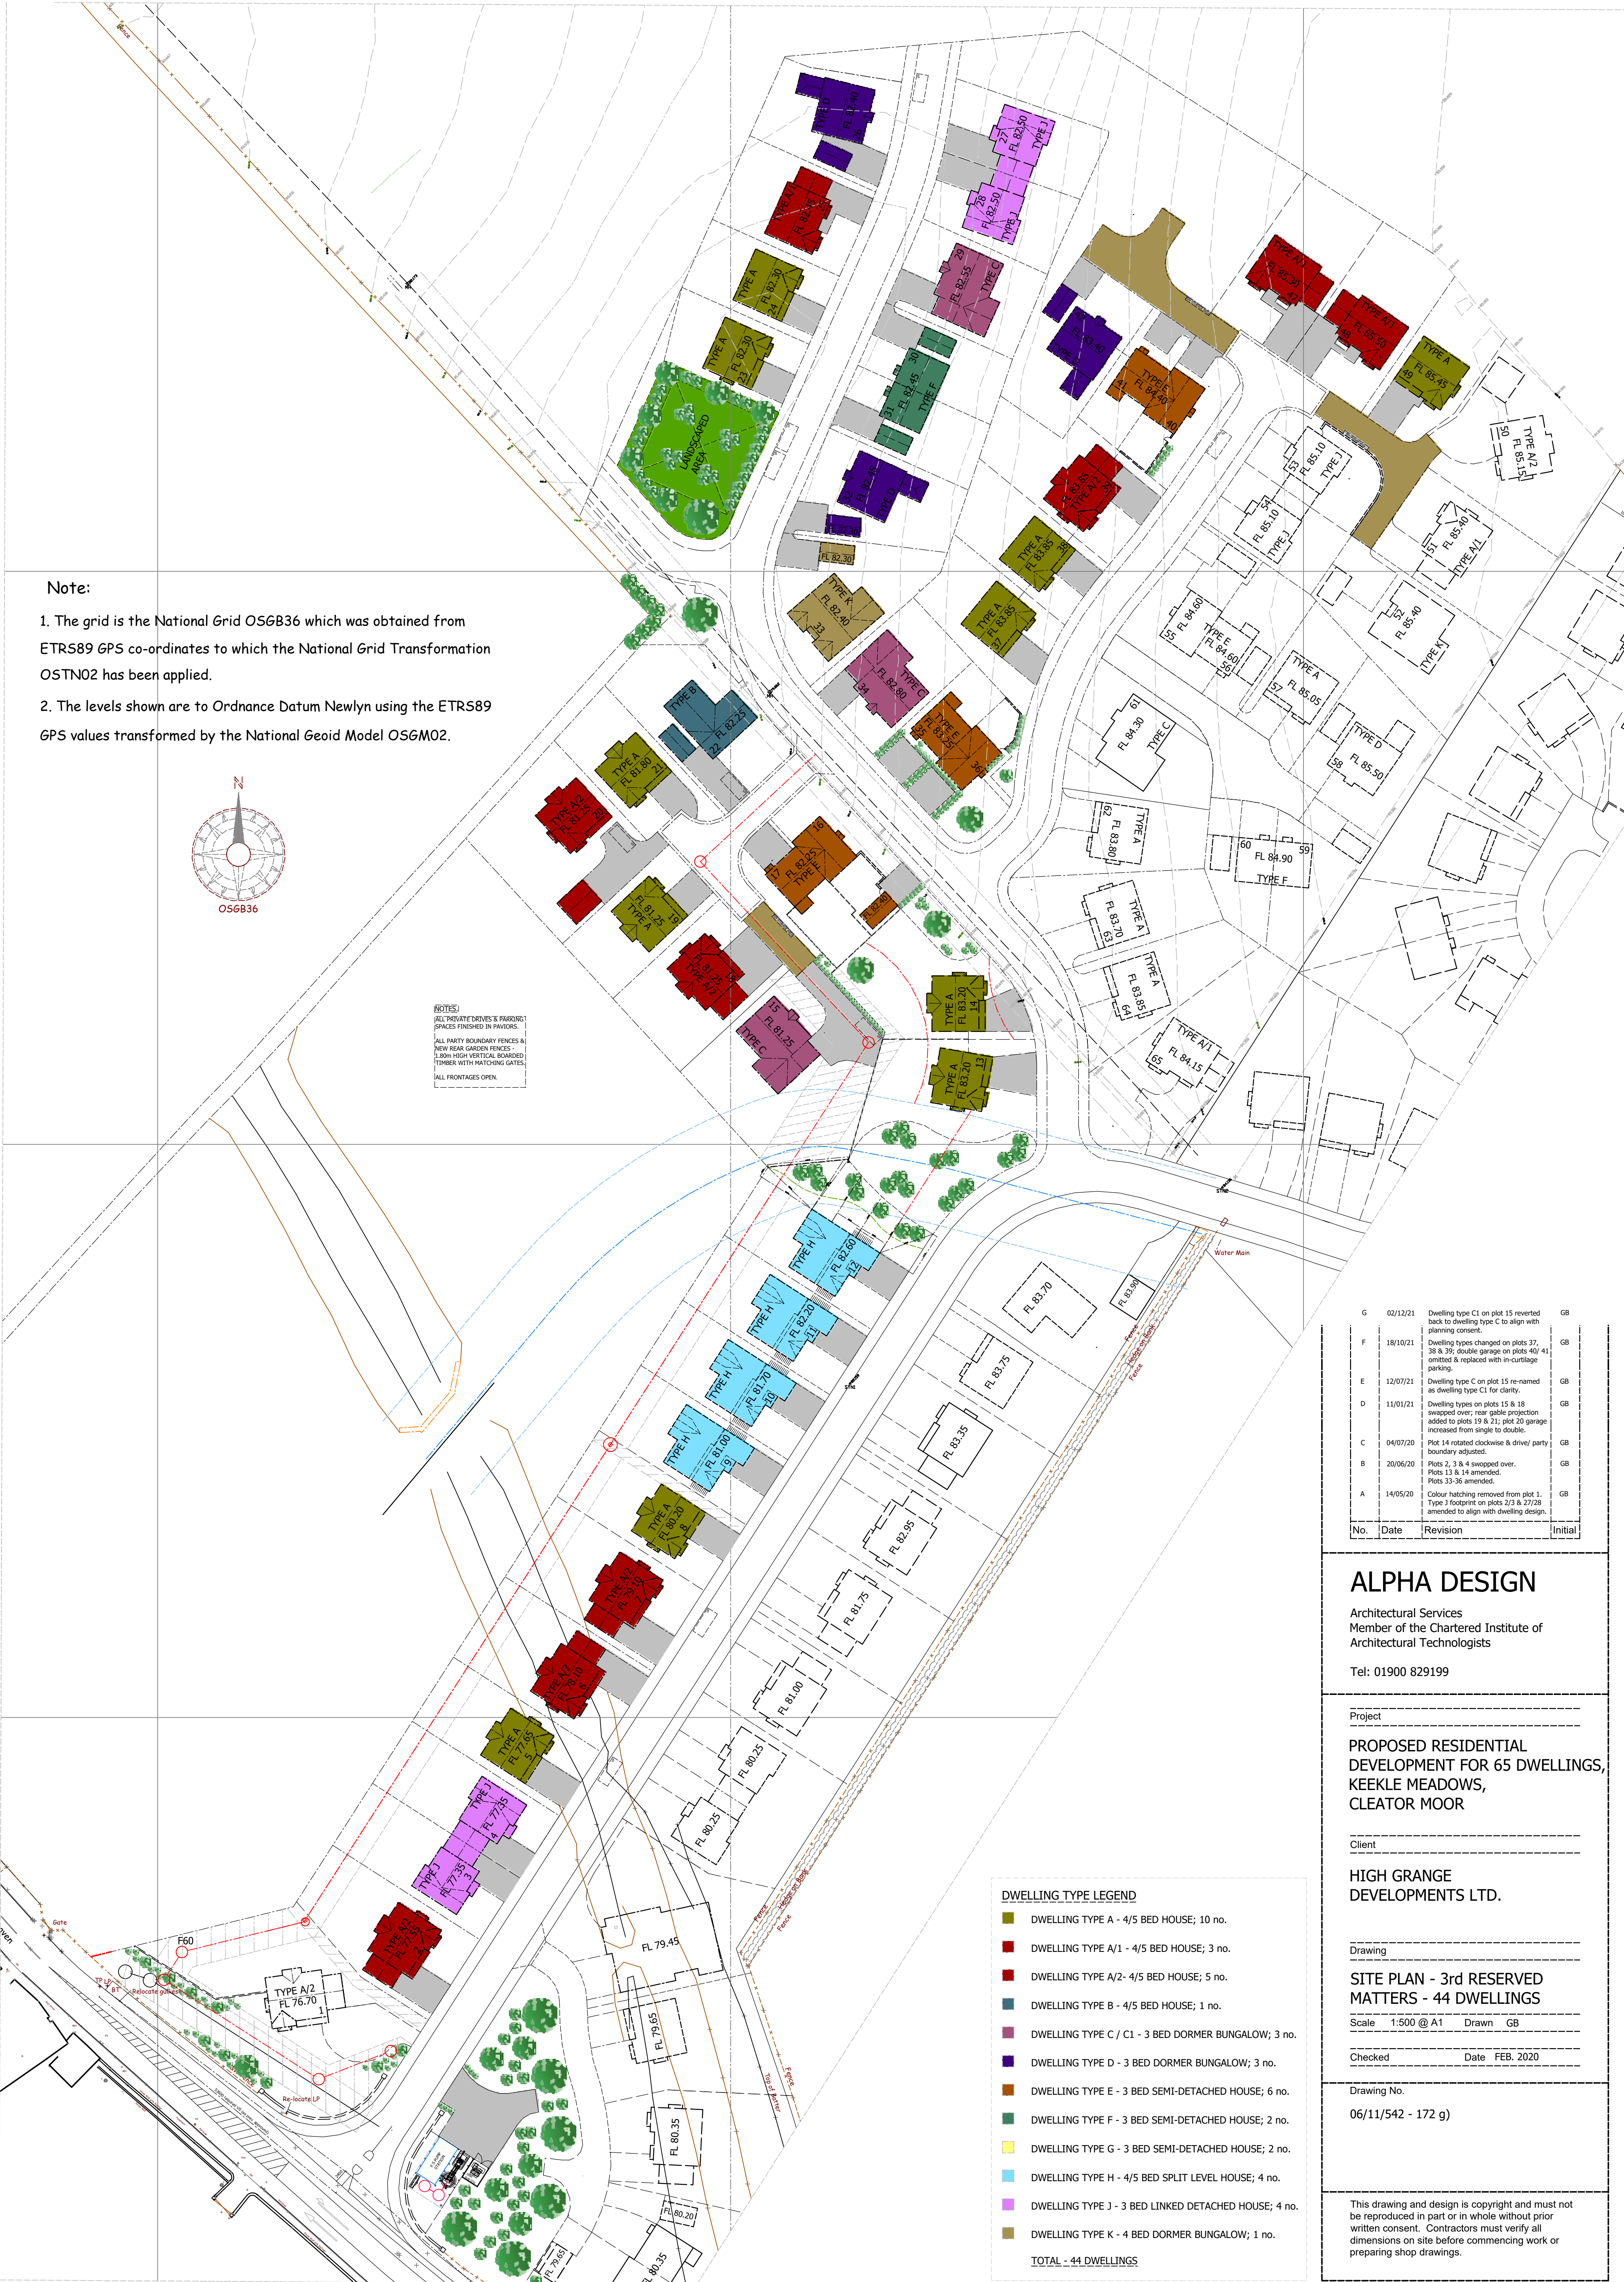

Note:

1. The grid is the National Grid OSGB36 which was obtained from ETRS89 GPS co-ordinates to which the National Grid Transformation OSTN02 has been applied.
2. The levels shown are to Ordnance Datum Newlyn using the ETRS89 GPS values transformed by the National Geoid Model OSGM02.

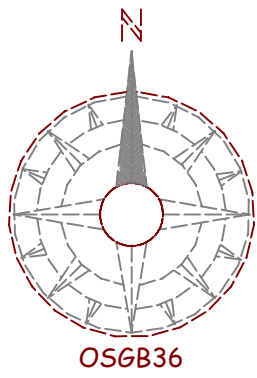

NOTES
ALL PRIVATE DRIVES & PARKING SPACES FINISHED IN PAVINGS.
ALL PARTY BOUNDARY FENCES & NEW REAR GARDEN FENCES - 1.80M HIGH VERTICAL BOARDED TIMBER WITH MATCHING GATES.
ALL FRONTAGES OPEN.

G	02/12/21	Dwelling type C1 on plot 15 reverted back to dwelling type C to align with planning consent.	GB
F	18/10/21	Dwelling types changed on plots 37, 38 & 39; double garage on plots 40/41 omitted & replaced with in-curtilage parking.	GB
E	12/07/20	Dwelling type C on plot 15 re-named as dwelling type C1 for clarity.	GB
D	11/01/21	Dwelling types on plots 15 & 18 swapped over; rear gable projection added to plots 19 & 21; plot 20 garage increased from single to double.	GB
C	04/07/20	Plot 14 rotated clockwise & drive/ party boundary adjusted.	GB
B	20/06/20	Plots 2, 3 & 4 swapped over. Plots 13 & 14 amended. Plots 33-36 amended.	GB
A	14/05/20	Colour hatching removed from plot 1. Type J footprint on plots 2/3 & 27/28 amended to align with dwelling design.	GB
No.	Date	Revision	Initial

ALPHA DESIGN

Architectural Services
Member of the Chartered Institute of
Architectural Technologists

Tel: 01900 829199

Project

**PROPOSED RESIDENTIAL
DEVELOPMENT FOR 65 DWELLINGS,
KEEKLE MEADOWS,
CLEATOR MOOR**

Client

**HIGH GRANGE
DEVELOPMENTS LTD.**

Drawing

**SITE PLAN - 3rd RESERVED
MATTERS - 44 DWELLINGS**

Scale 1:500 @ A1 Drawn GB

Checked Date FEB. 2020

Drawing No.
06/11/542 - 172 g)

This drawing and design is copyright and must not be reproduced in part or in whole without prior written consent. Contractors must verify all dimensions on site before commencing work or preparing shop drawings.