



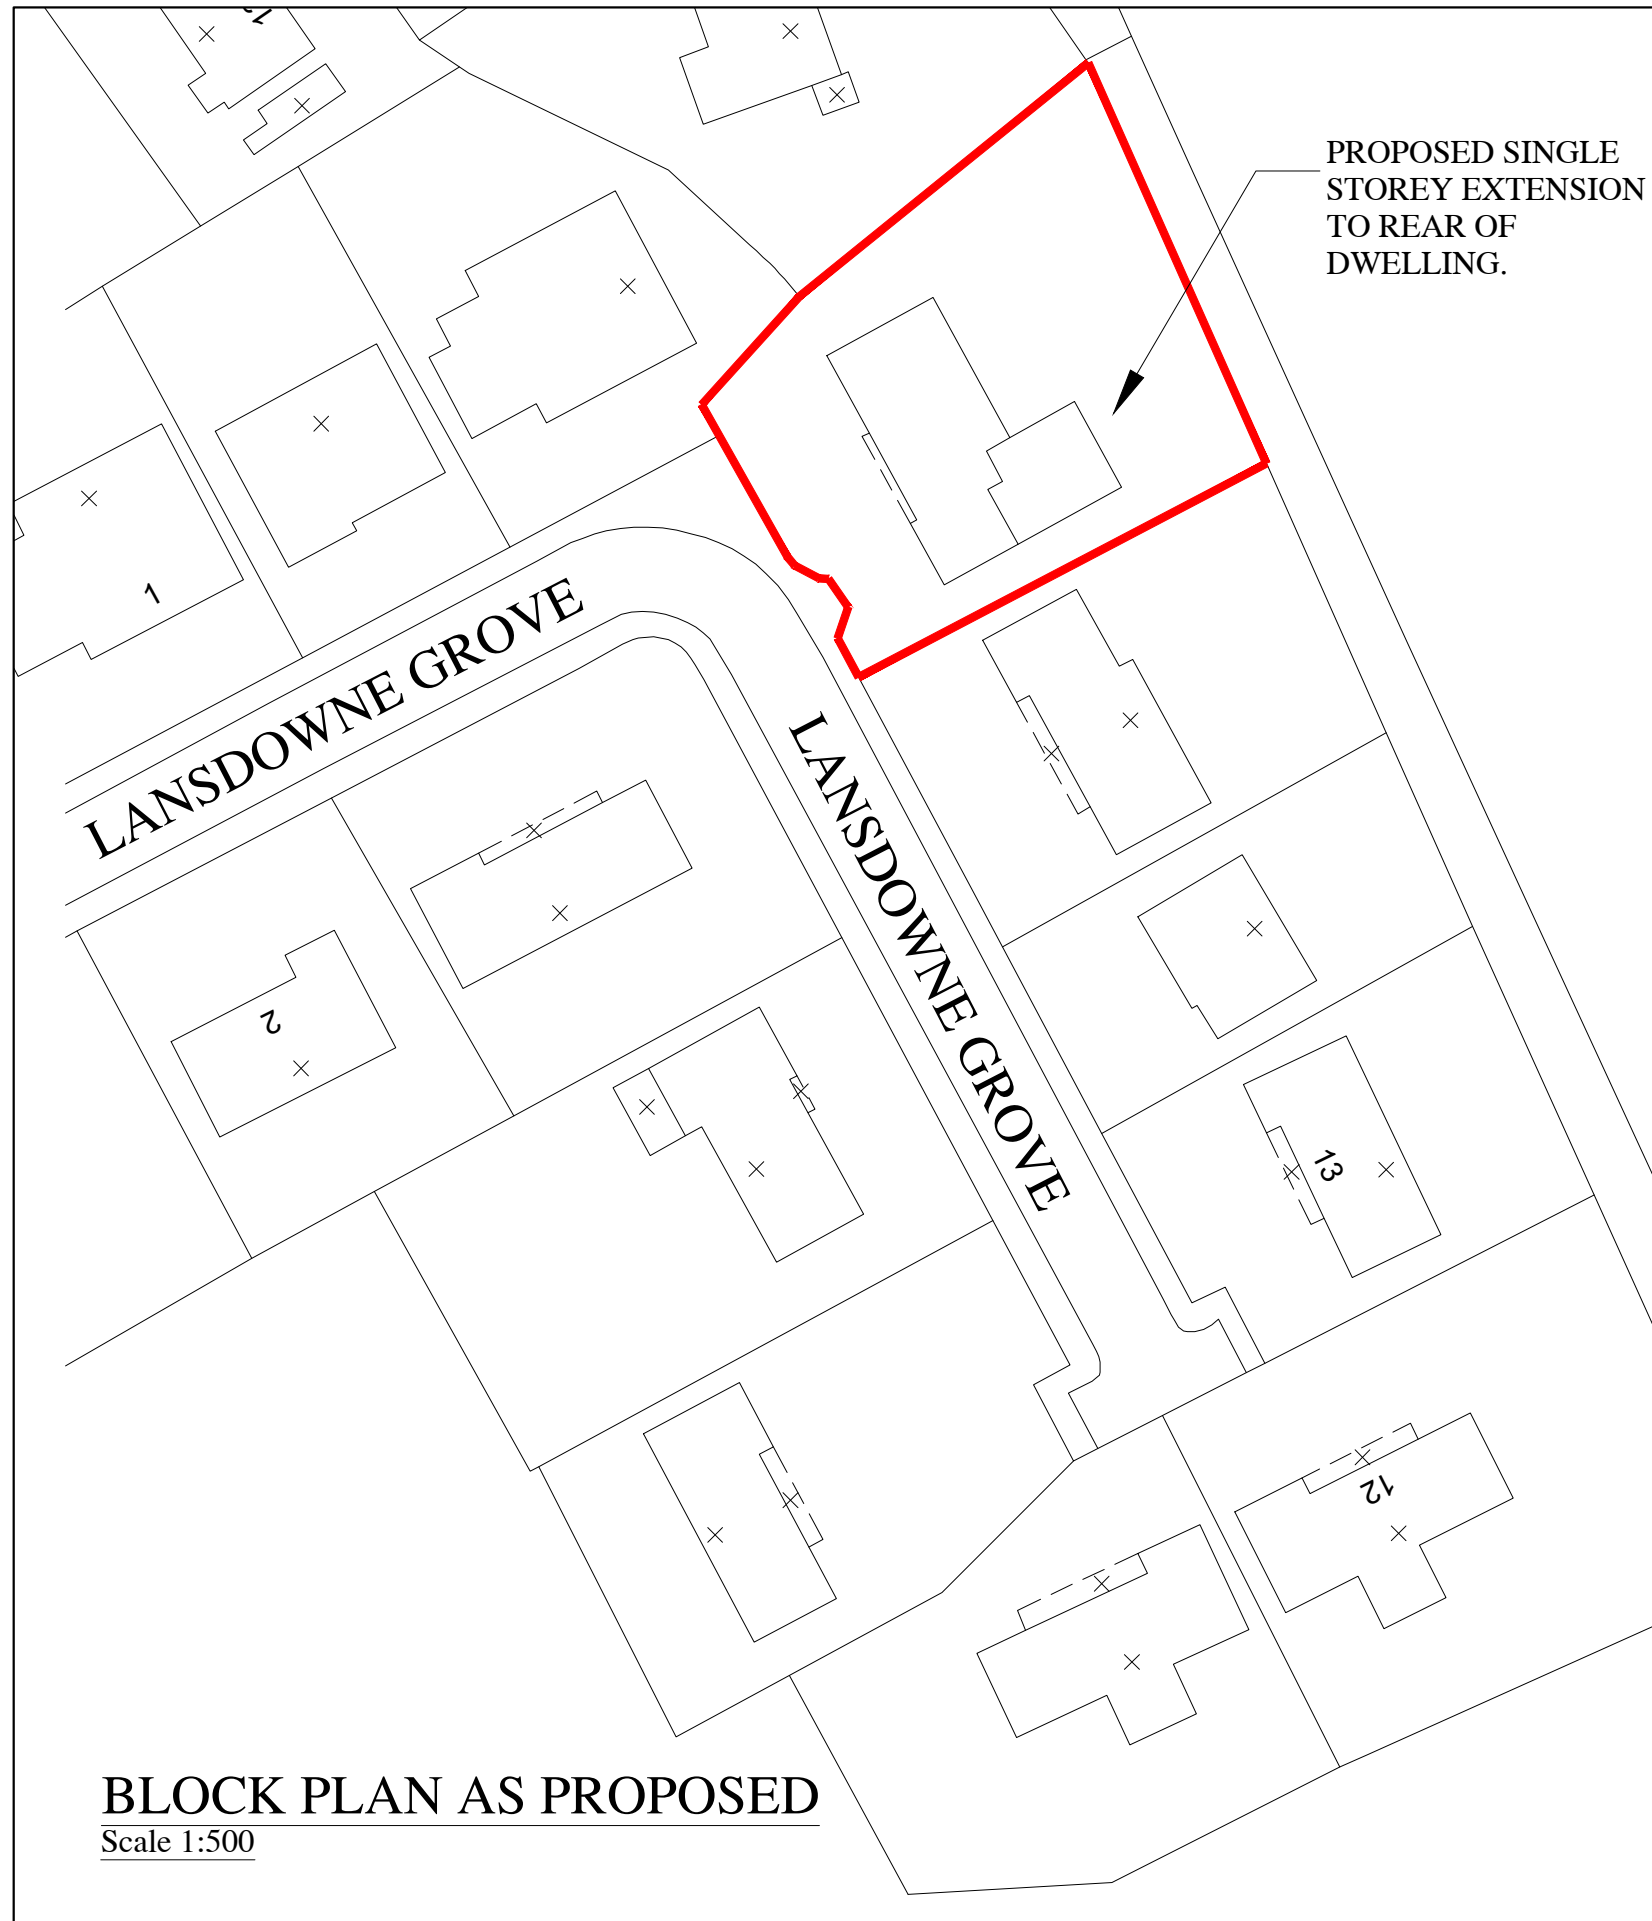

BLOCK PLAN AS PROPOSED
 Scale 1:500

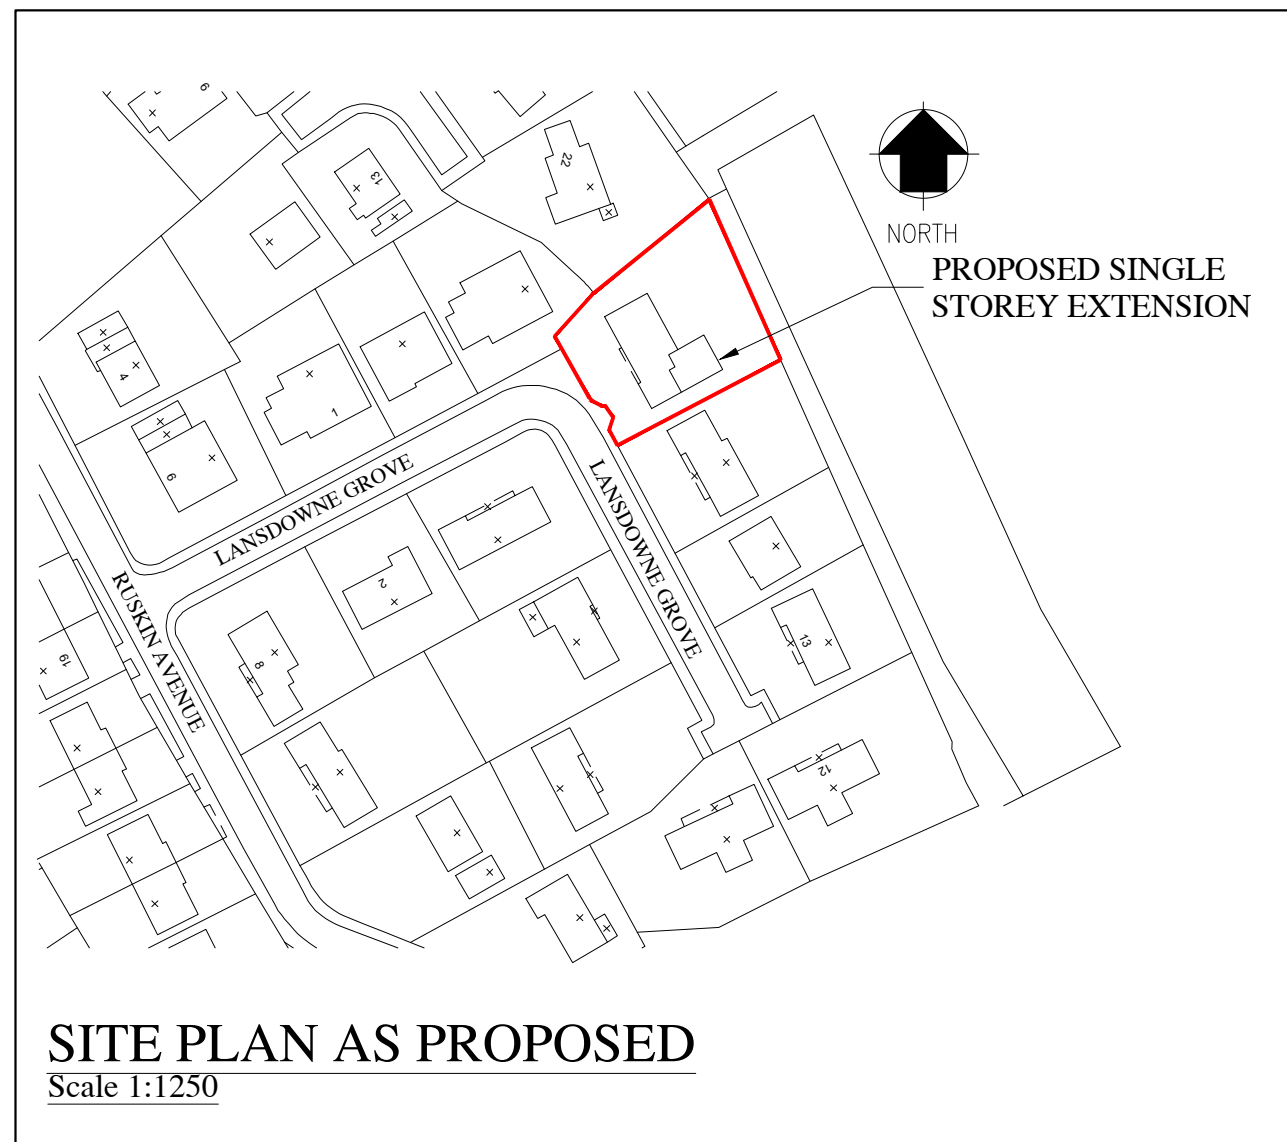

SITE PLAN AS PROPOSED
 Scale 1:1250

PROPOSED CONSTRUCTION OF NEW SINGLE STOREY
 EXTENSION TO REAR OF EXISTING DWELLING
 FOR MR & MRS VAUGHAN, 7 LANSDOWNE GROVE,
 HILLCREST, WHITEHAVEN, CUMBRIA, CA28 6TD

December 2020

Mod A

Drg. 001