



Beckside Farm, Distington, Cumbria, CA14 4QY

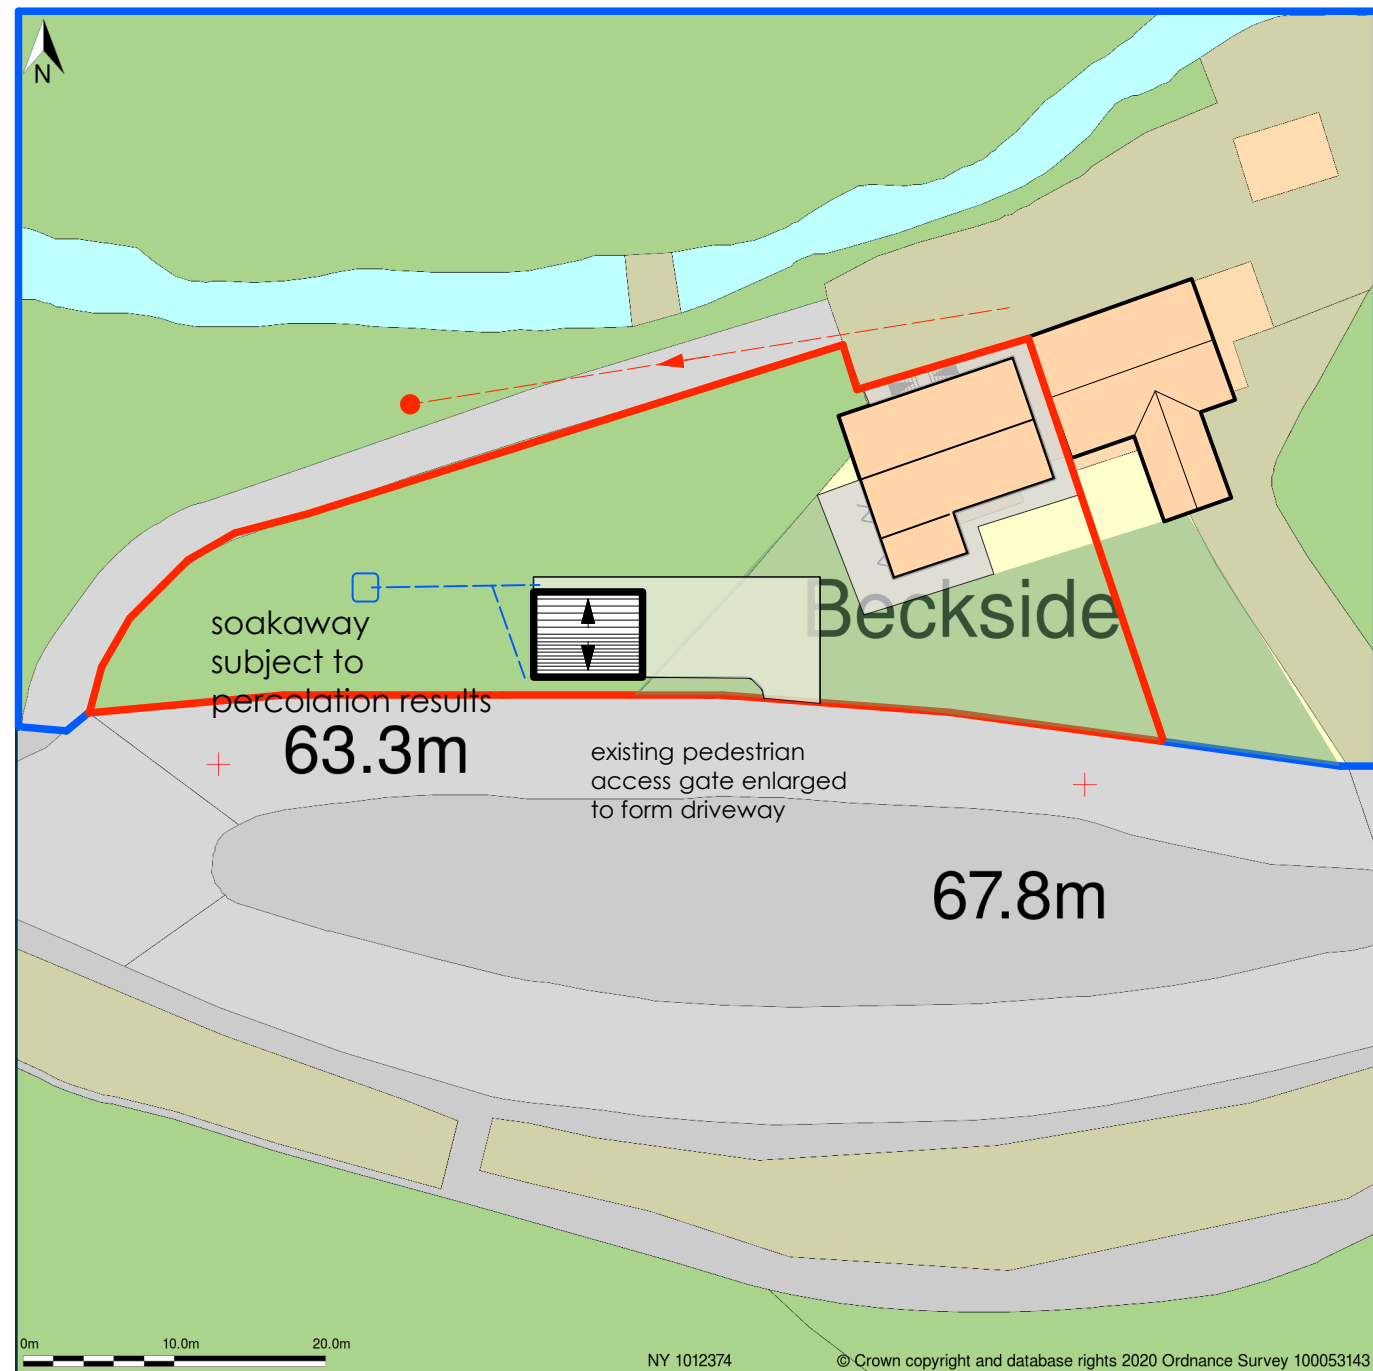

Block Plan shows area bounded by: 300966.15, 523697.17 301056.15, 523787.17 (at a scale of 1:500), OSGridRef: NY 1012374. The representation of a road, track or path is no evidence of a right of way. The representation of features as lines is no evidence of a property boundary.

Produced on 30th Apr 2020 from the Ordnance Survey National Geographic Database and incorporating surveyed revision available at this date. Reproduction in whole or part is prohibited without the prior permission of Ordnance Survey. © Crown copyright 2020. Supplied by www.buyaplan.co.uk a licensed Ordnance Survey partner (100053143). Unique plan reference: #00512519-CAC9BA

Ordnance Survey and the OS Symbol are registered trademarks of Ordnance Survey, the national mapping agency of Great Britain. Buy A Plan logo, pdf design and the www.buyaplan.co.uk website are Copyright © Pass Inc Ltd 2020

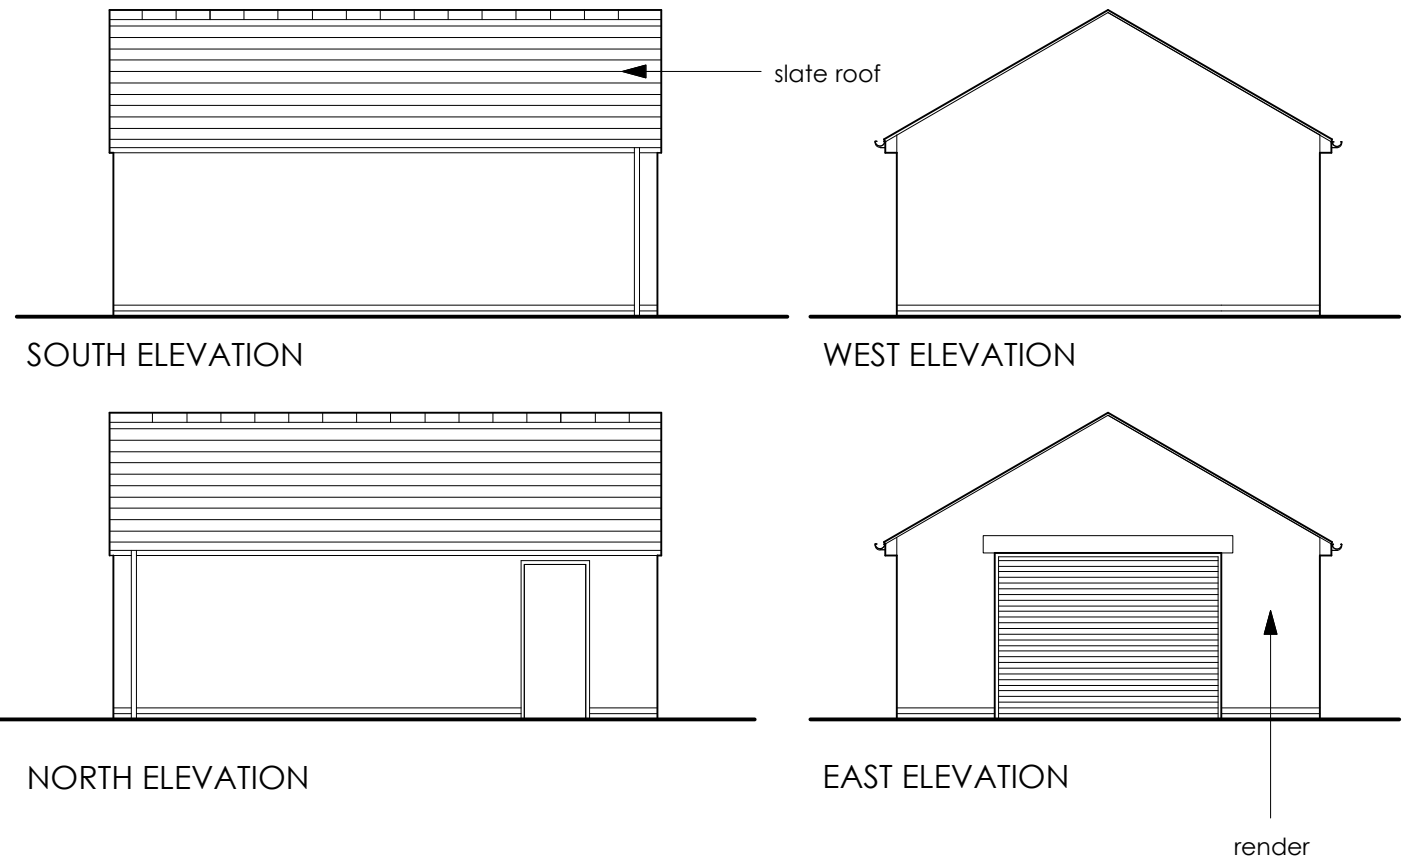

Issue -

FULL PLANNING

Client -

K Adams & Son

Project -

New Garage

Location / Postcode / what3words

Beckside Farm, Distington, CA14 4QY
cutaway.pranced.putter

Drawing Title - Floor Plan / Elevation

Job No - 1235	Dwg No - 40	Rev : A
DATE : 1 May 2022	SCALE : 1: 100	Paper A1



Registered Office : Green Swallow North Limited,
Swallow Barn, Blindcrake, Cumbria, CA13 0QP

ALL DIMENSIONS TO BE CHECKED ON SITE
FIGURED DIMENSIONS TO BE TAKEN IN PREFERENCE
TO SCALED DIMENSIONS
copyright Green Swallow North Limited

PLAN

Rev : A - 16/06/22 - Surface drain added to plan