



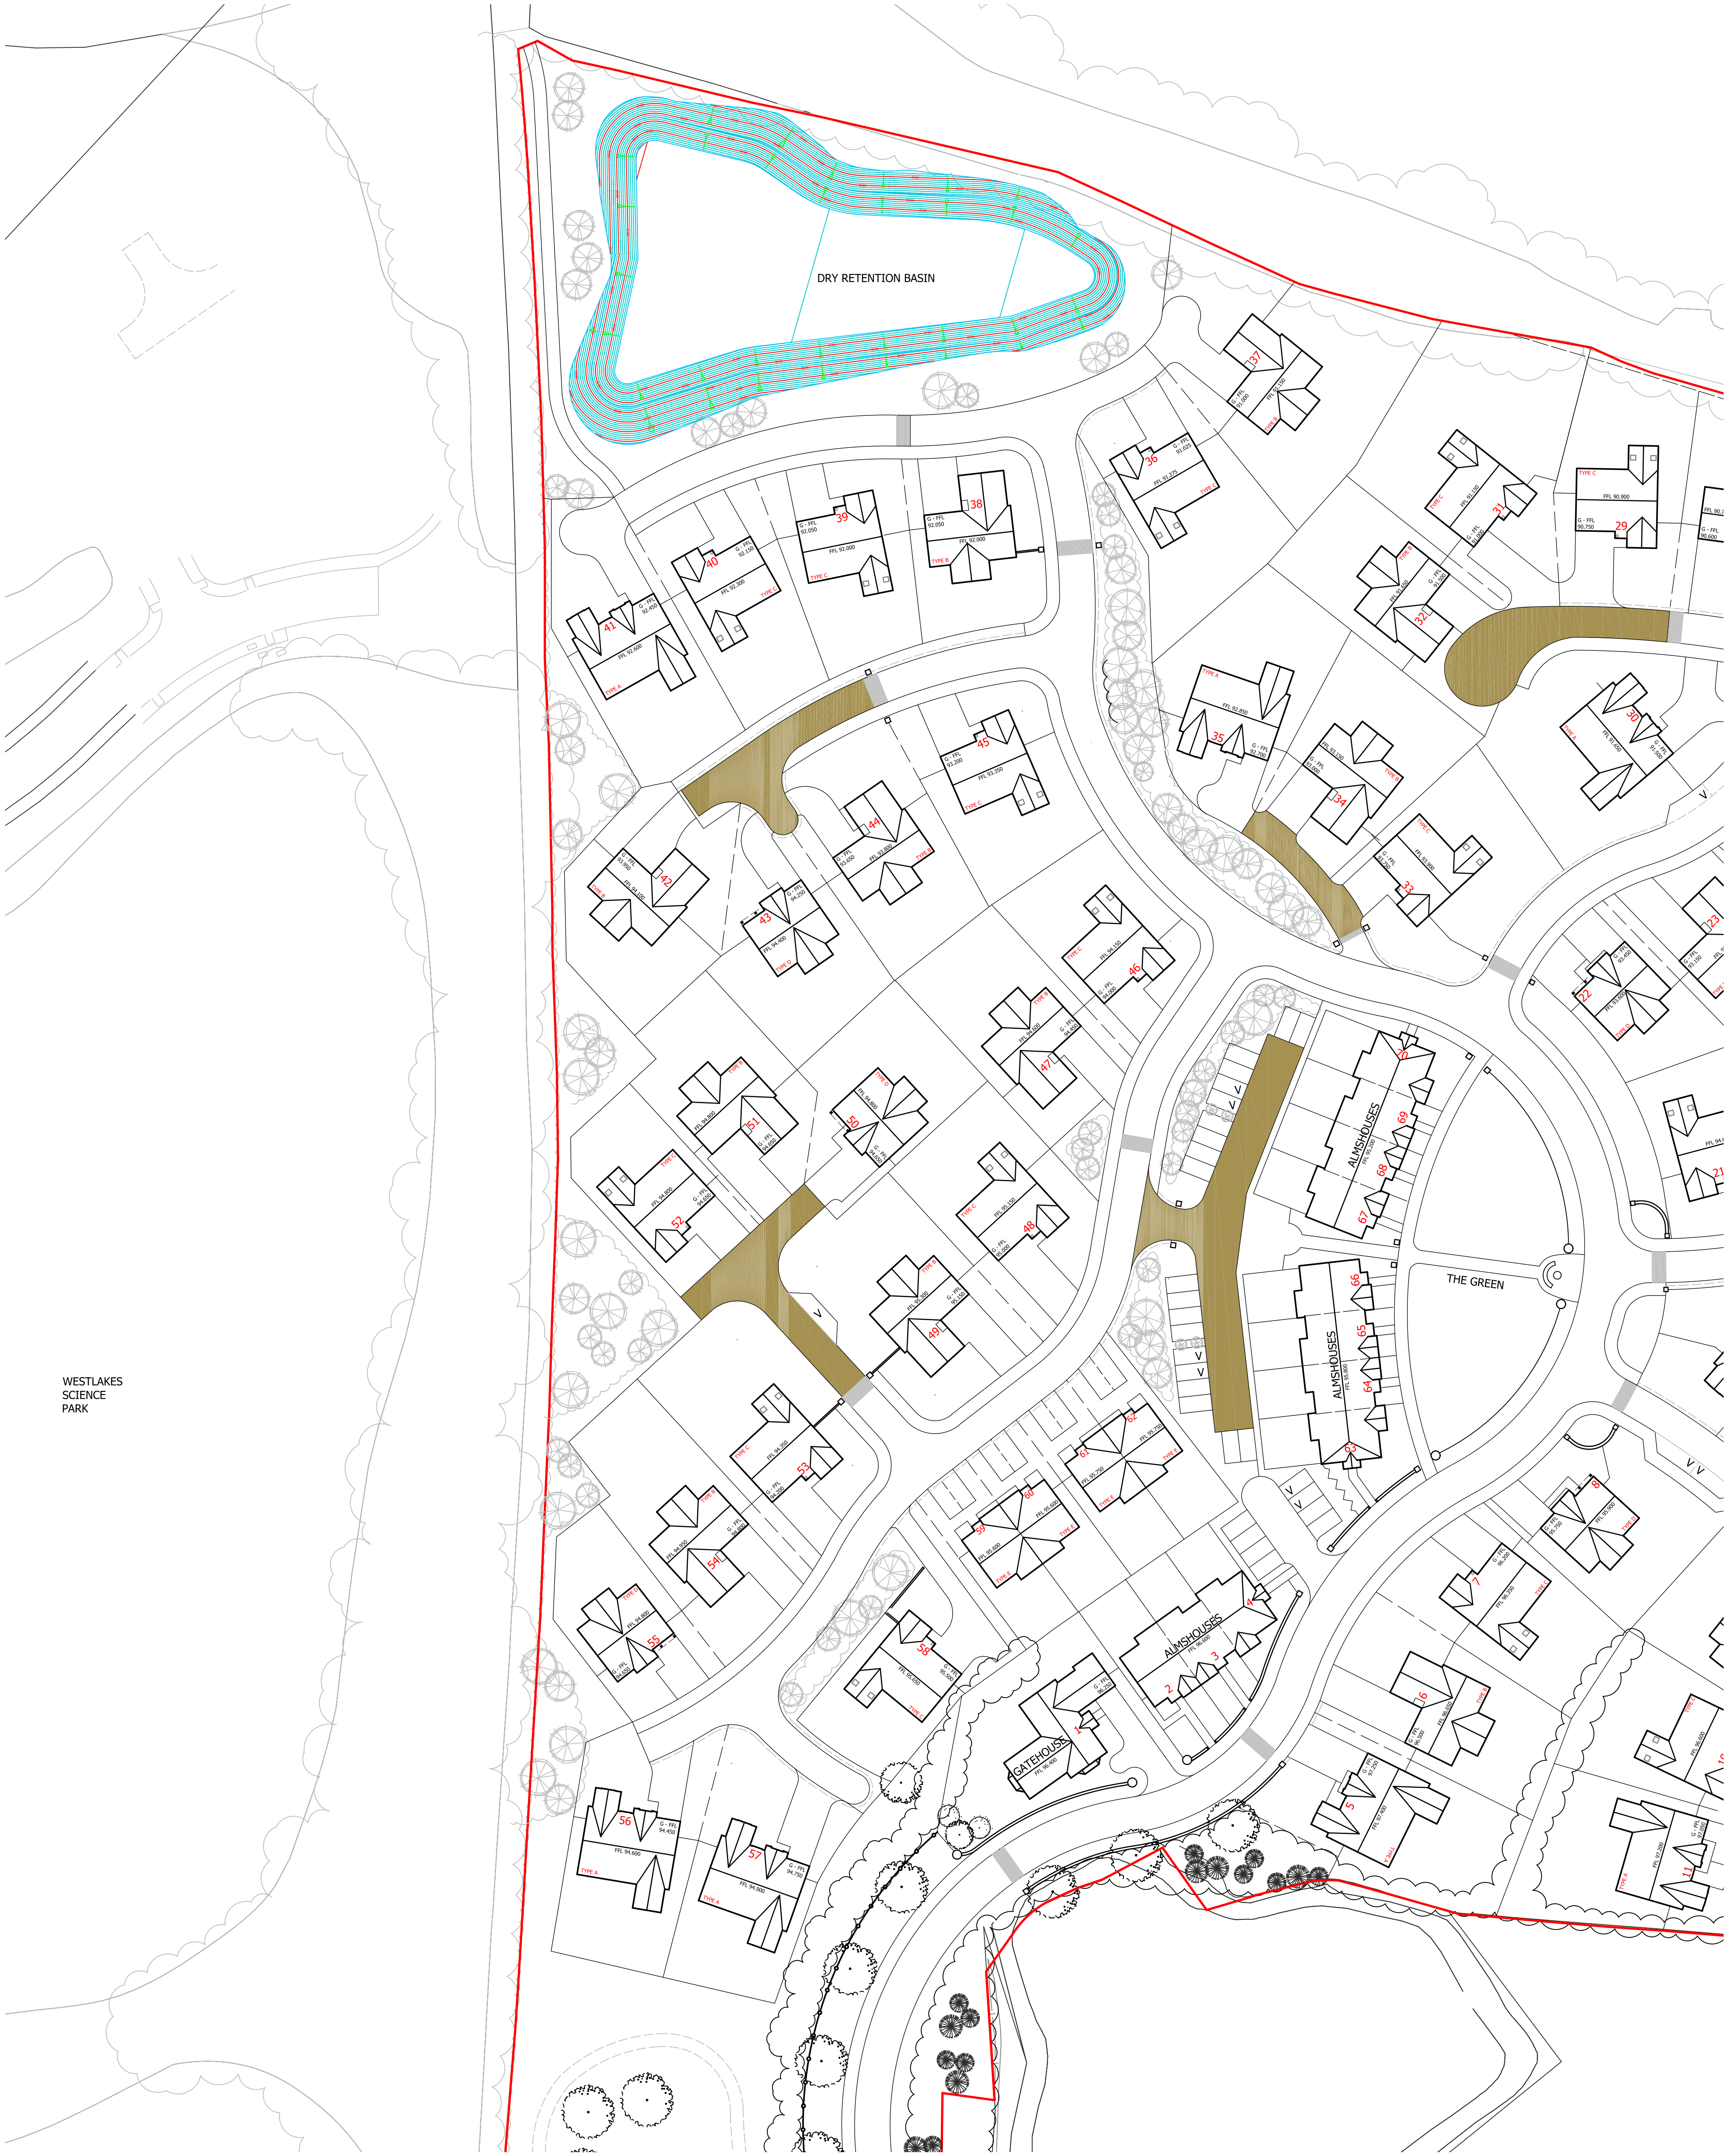

WESTLAKES
SCIENCE
PARK

THE GREEN

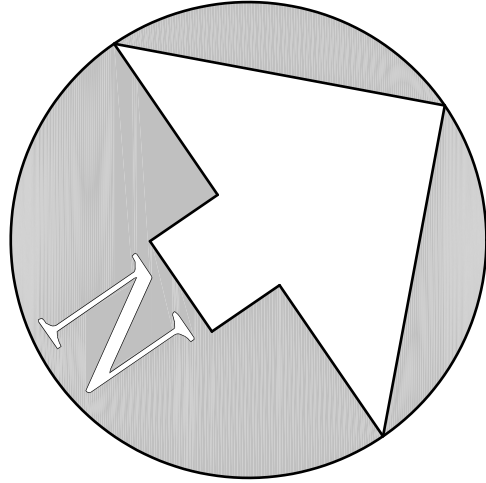

A	14/03/25	Minor amendments to site layout following discussions with LPA.	GB	Initial
				No. Date Revision

ALPHA DESIGN

Architectural Services
Member of the Chartered Institute of
Architectural Technologists

Tel: 01900 829199 email: gh@adumbria.co.uk

Project

LAND TO SOUTH WEST OF
SUMMERGROVE,
WHITEHAVEN

Client

JOHN SWIFT HOMES LTD.

Drawing

SITE PLAN (ENLARGED - SOUTH)

Scale 1:500 @ A1 (P) Drawn GB

Checked Date JUNE 2025

Drawing No.

15/10/863 - 08 a)

This drawing and design is copyright and must not be reproduced in part or in whole without prior written consent. Contractors must verify all dimensions on site before commencing work or preparing shop drawings.