



The Skiddaw M4(2)

Planning Drawings

© **Story Homes.**

Story House, Lords Way, Kingmoor Business Park,
Carlisle, Cumbria. CA6 4SL.

Tel 01228 404550
Fax 01228 404551

Planning Layouts & Elevations

[illegible][illegible][illegible]

HOUSE TYPE

The Skiddaw M4(2)

DRAWING

Contents: Planning


Contents: Planning

DRAWN BY	CM	DATE	24.04.25
CHECKED BY	AH	SCALE	NTS
DWG PACK H/01	DRAWING NUMBER SKI-P-CON	REVISION	-


DWG PACK	DRAWING NUMBER	REVISION
H/01	SKI-P-CON	-

Revisions	Notes	Date


© Story Homes.
Story House, Lords Way, Kingmoor Business Park,
Carlisle, Cumbria. CA6 4SL
Tel 01228 404550 Fax 01228 404551

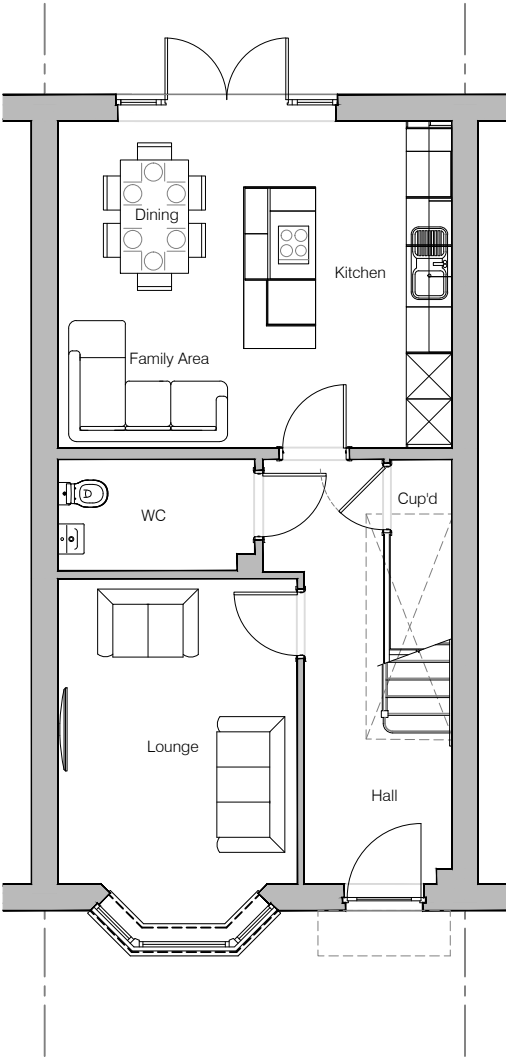

Ground Floor Layout

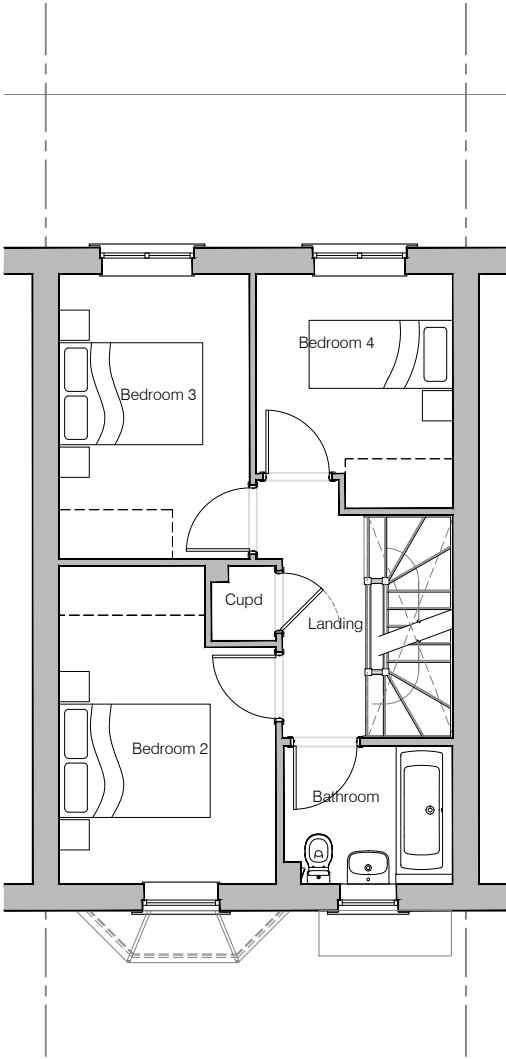

First Floor Layout

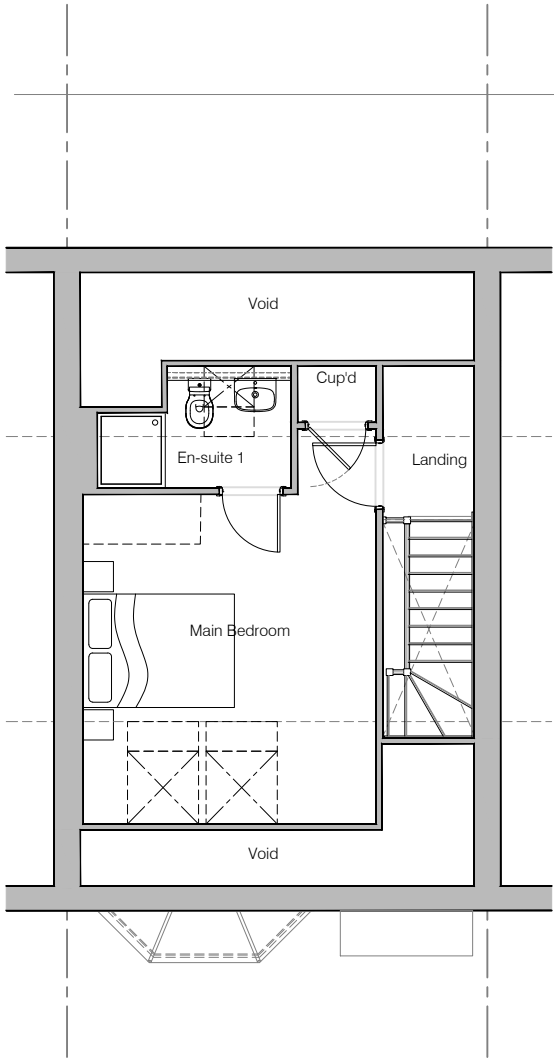


Second Floor Layout





HOUSE TYPE		
The Skiddaw M4(2)		
DRAWING		
Planning Layout 1		
DRAWN BY	CM	DATE 24.04.25
CHECKED BY	AH	SCALE 1:100@A3
DWG PACK	DRAWING NUMBER	REVISION
H/01	SKI-PLP1	-
Revisions	Notes	Date
© Story Homes.		
Story House, Lords Way, Kingmoor Business Park, Carlisle, Cumbria. CA6 4SL		
Tel 01228 404550 Fax 01228 404551		

NOTES

PV Solar Panels
Elevations indicate typical arrangement only - number of panels required and location / array to be plot specific. PV panels to be in-roof type

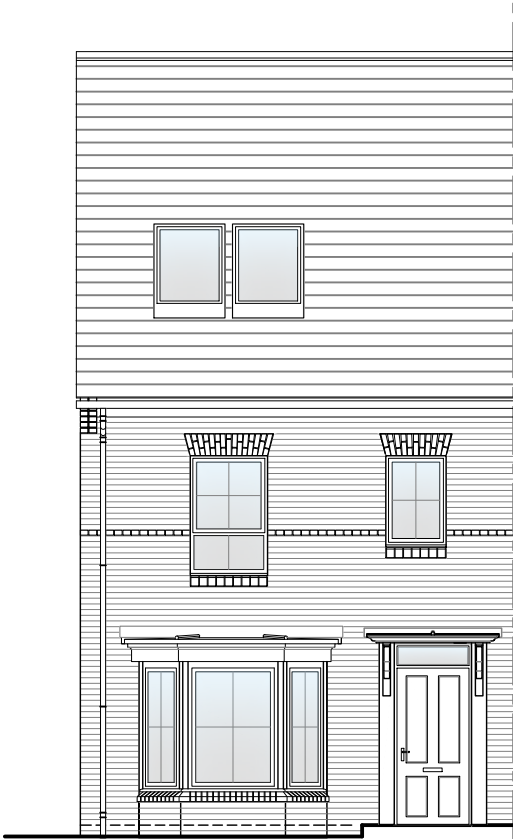



Front Elevation

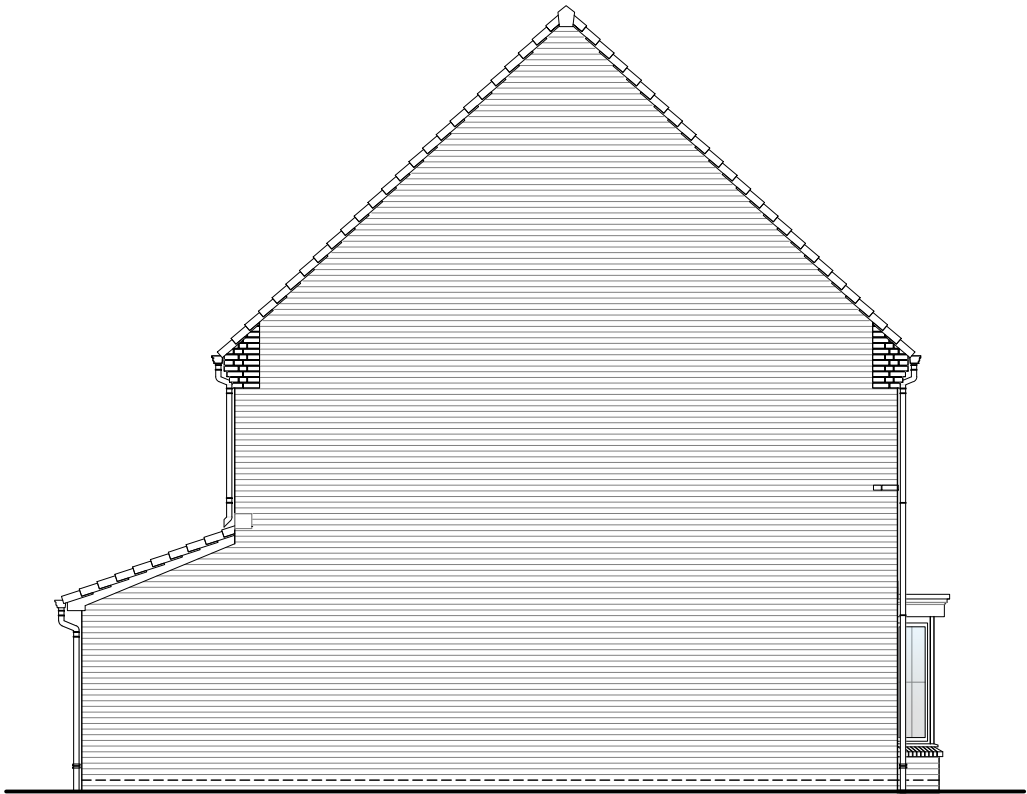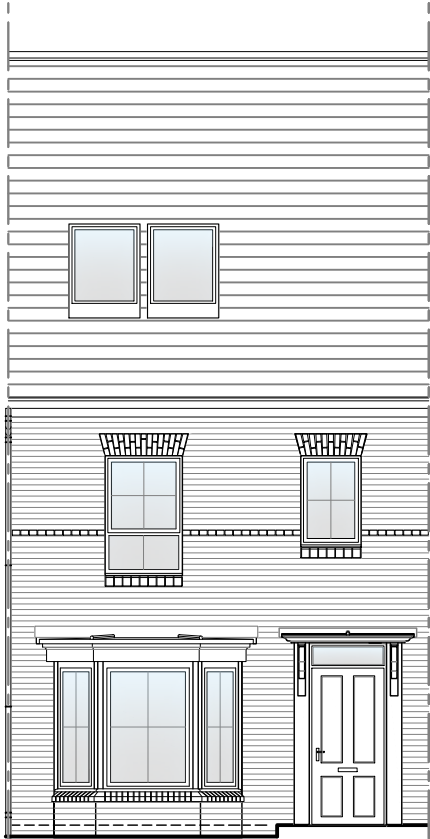

Left Elevation



Rear Elevation

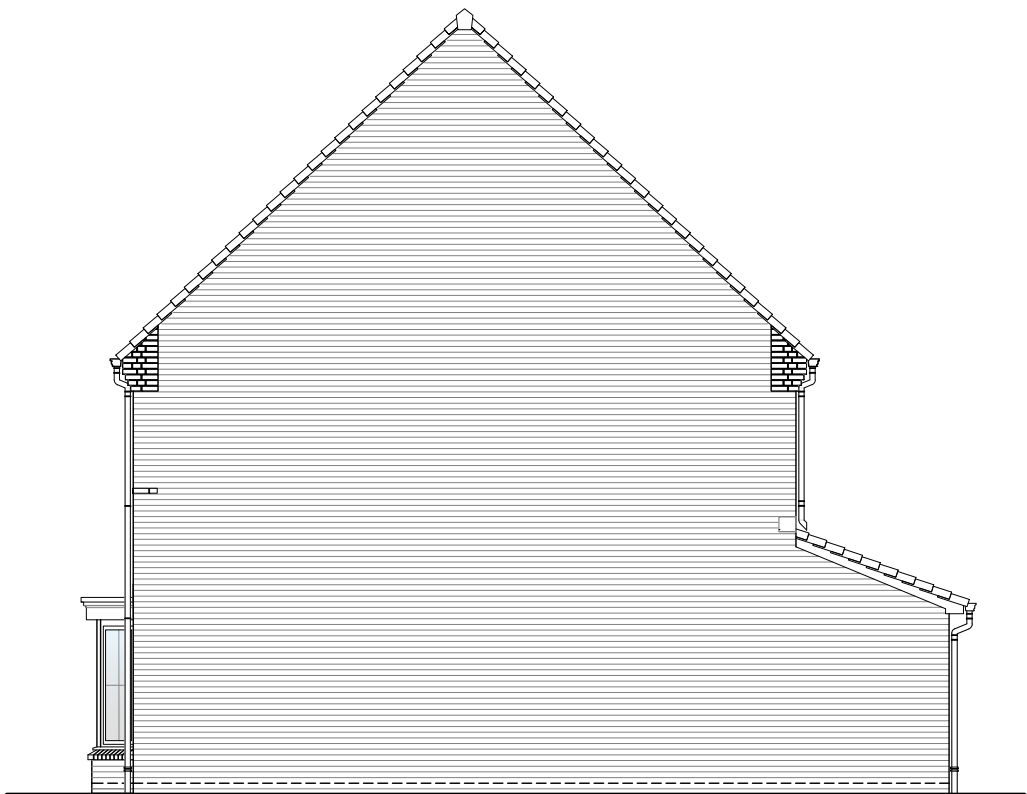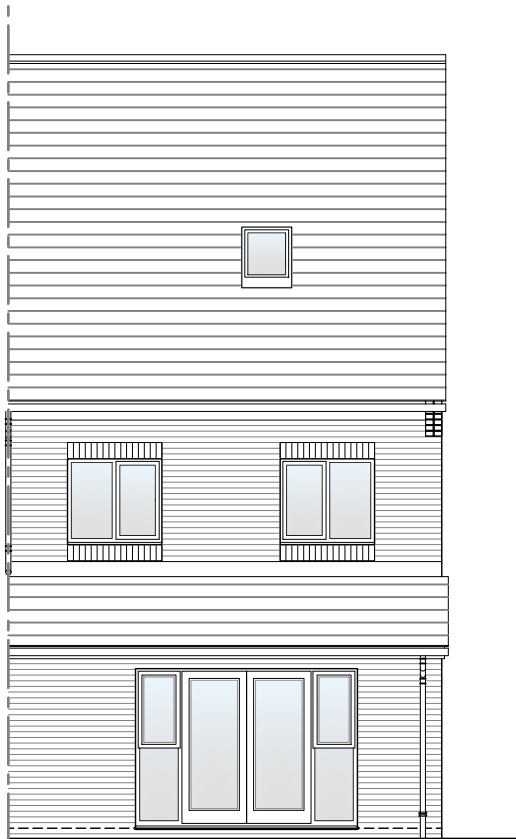

Right Elevation



HOUSE TYPE

The Skiddaw M4(2)

DRAWING

Planning Elevation 1/1

DRAWN BY	CM	DATE	24.04.25
CHECKED BY	AH	SCALE	1:100@A3
DWG PACK	H/01	DRAWING NUMBER	SKI-PLE1/1
		REVISION	-

Revisions	Notes	Date