




Existing West Facing Elevation
Scale 1:50 @A1




Existing South Facing Elevation
Scale 1:50 @A1

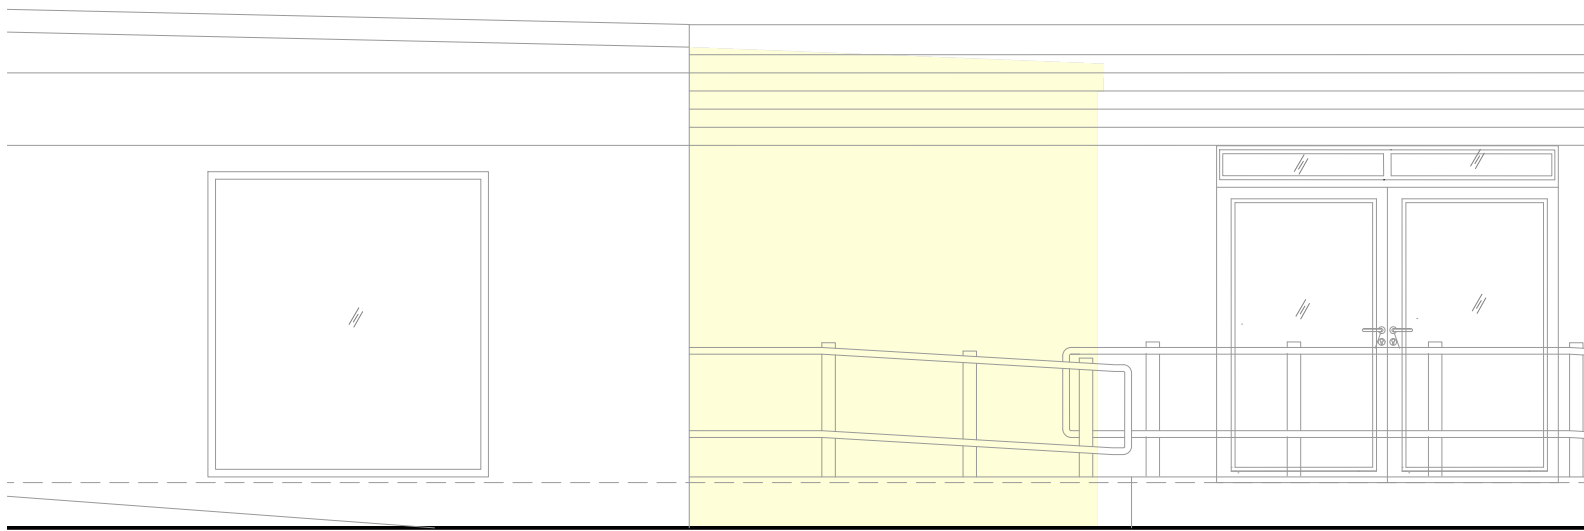


Proposed West Facing Elevation
Scale 1:50 @A1




Proposed South Facing Elevation
Scale 1:50 @A1

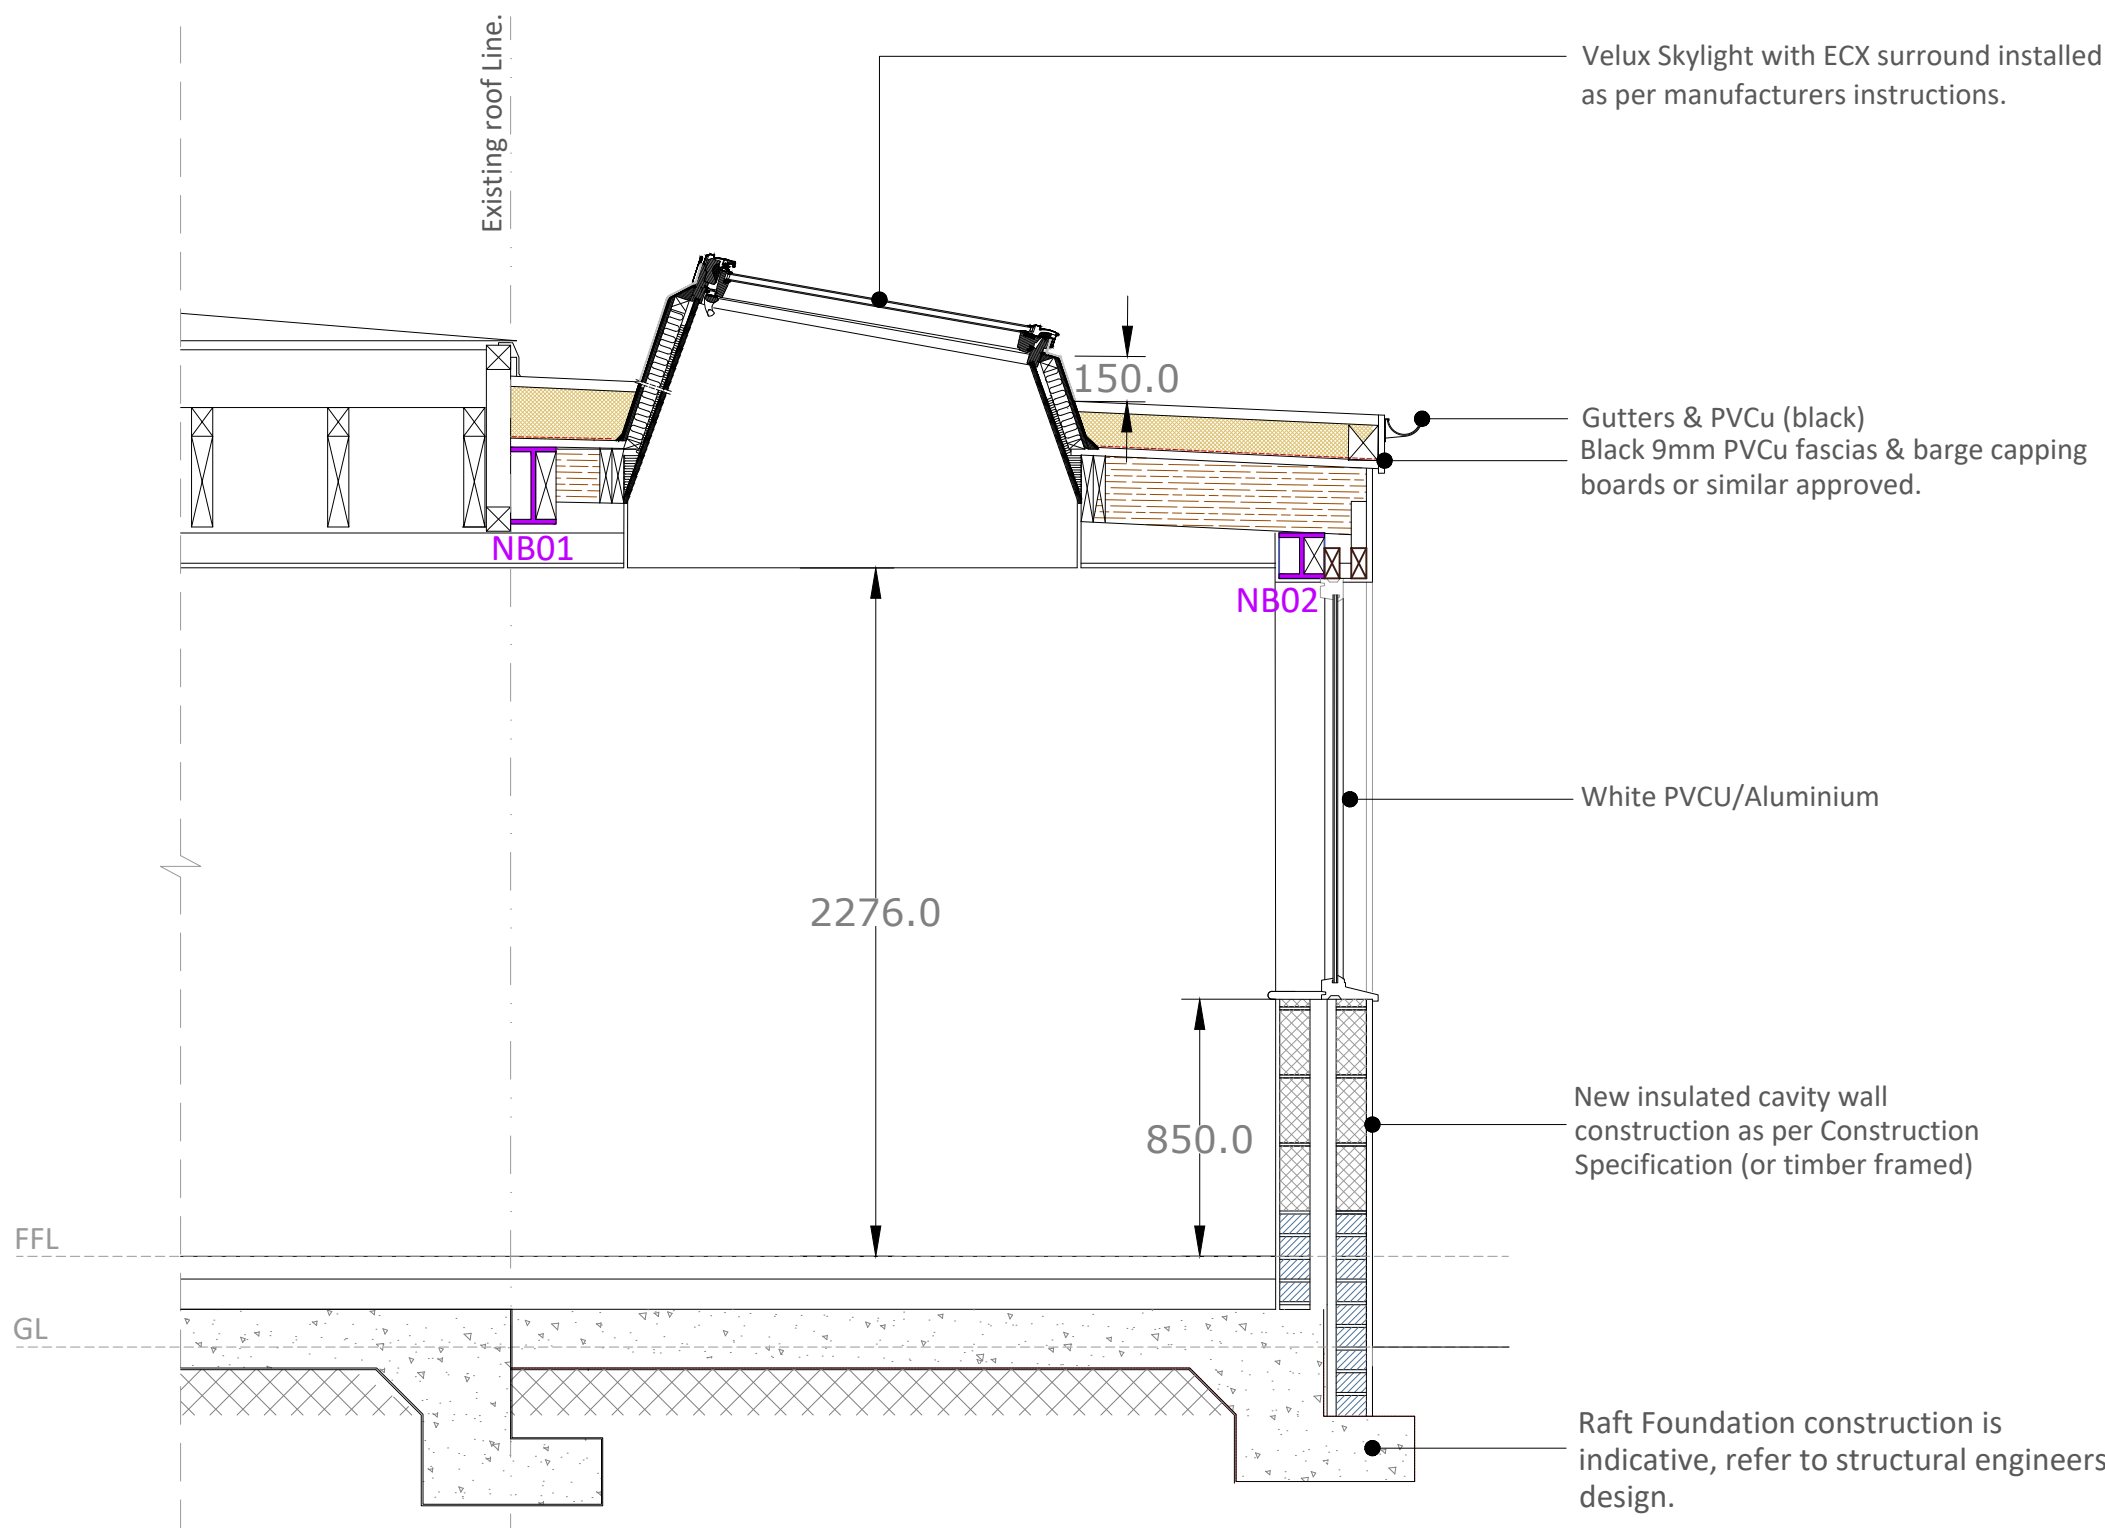

Proposed Section A-A
Scale 1:50 @A1

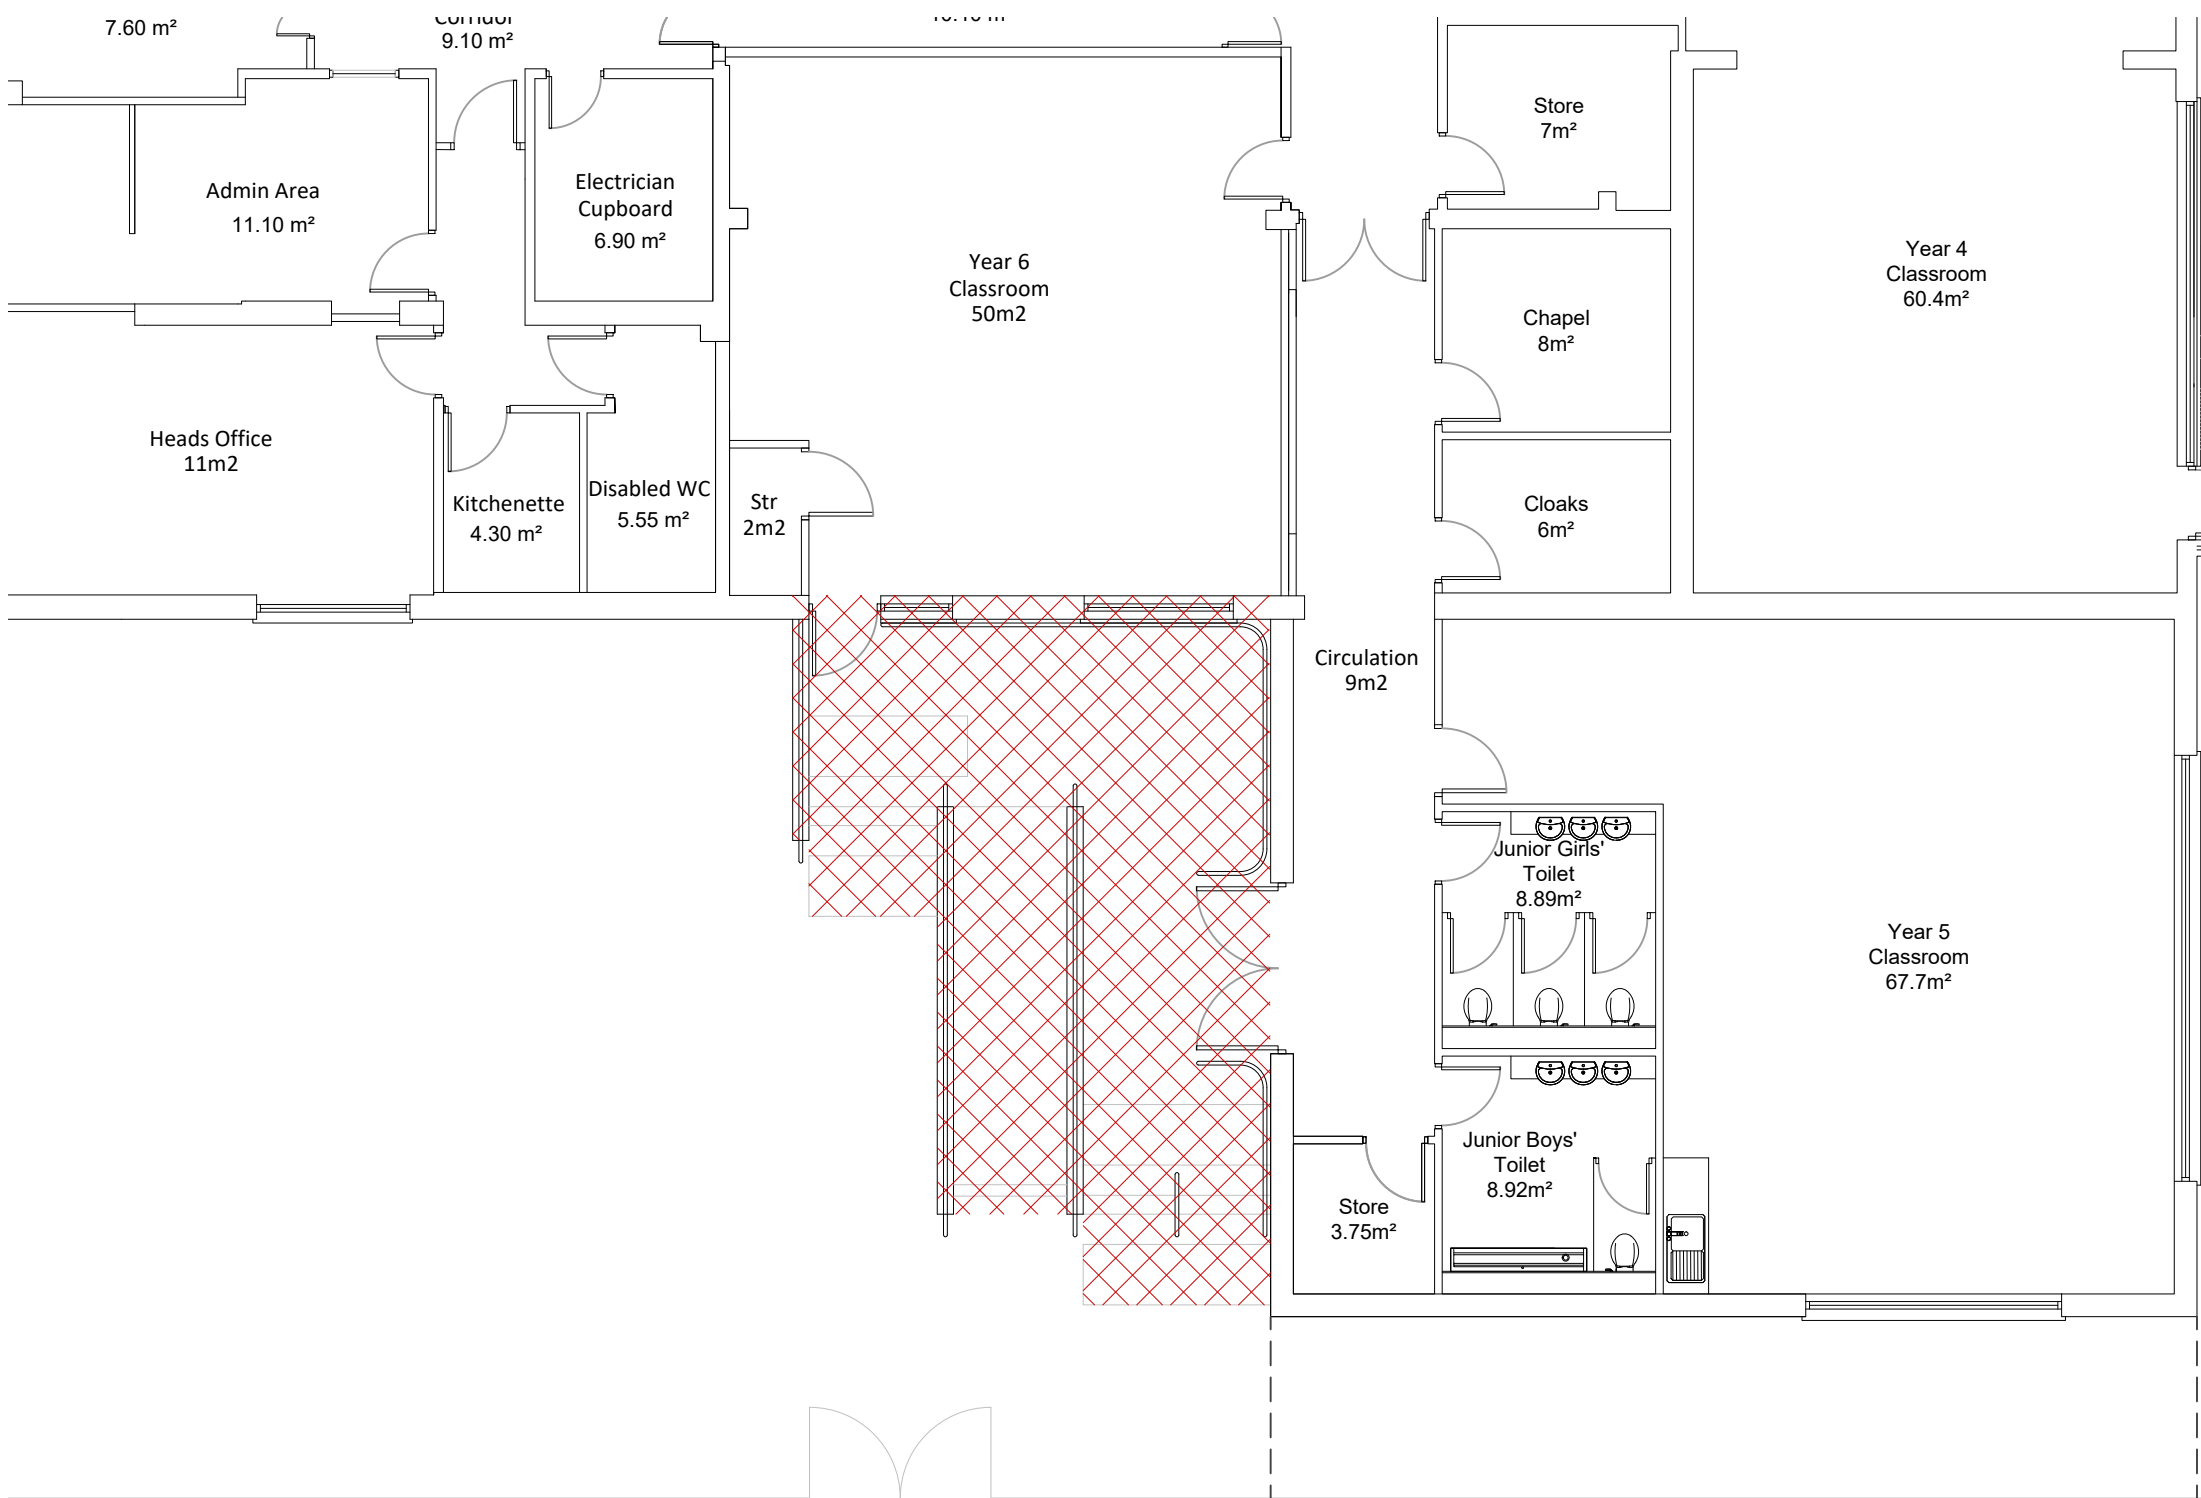

Existing Floor Plan
Scale 1:100 @A1

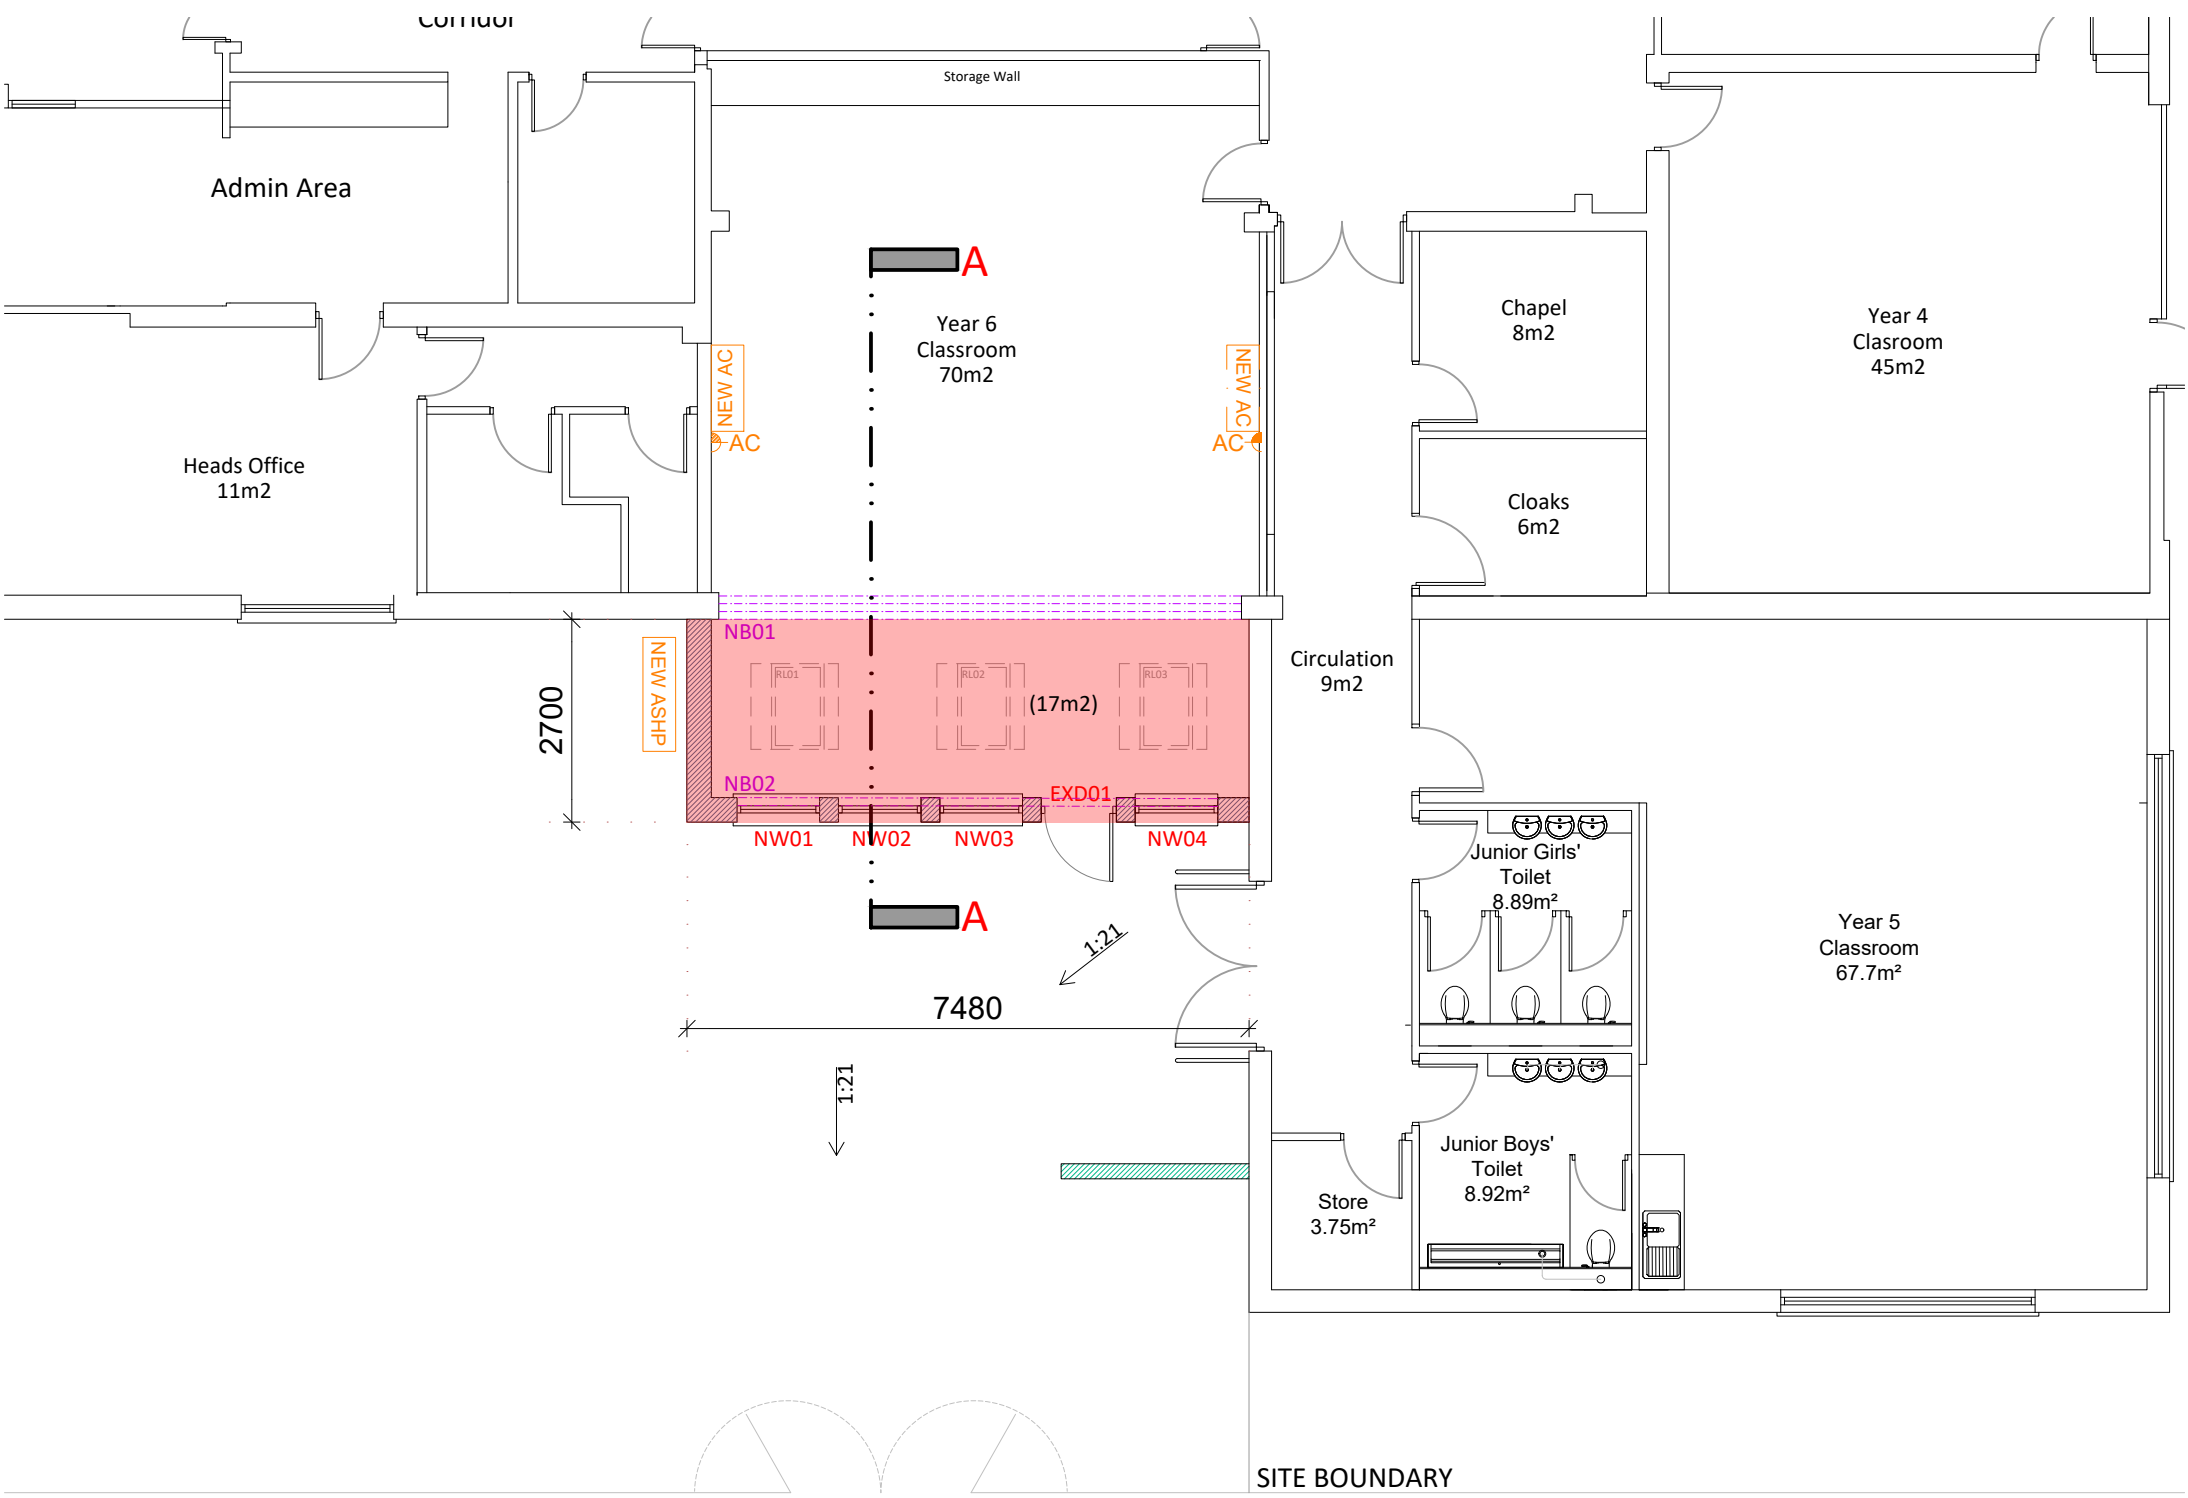



Proposed Floor Plan
Scale 1:100 @A1

CONSTRUCTION KEY	
	EXISTING ELEVATIONS EFFECTED BY THE PROPOSED
	DEMOLITION/ALTERATION
	PROPOSED SINGLE STOREY EXTENSION
	EXTERNAL WALL CONSTRUCTION
	NEW RETAINING WALL
	NEW STRUCTURAL STEEL BEAMS

NW NEW WINDOWS
EXD NEW EXTERNAL DOOR

MATERIALS	
ROOF	MINERAL FELT / POLY FLAT ROOF CONSTRUCTION
SKYLIGHTS	VELUX WITH ECX SURROUND
FACIAS & BARGEBOARDS	PVCU COMPOSITE (BLACK)
GUTTERS & DOWNPIES	PVCU (BLACK)
WALLS	INSULATED CAVITY WALL CONSTRUCTION CLADDED WITH CEDRAL CLADDING (COLOUR BLUE/GREY) AND BLUE FACE BRICK PLINTH
WINDOWS	WHITE PVCU/ALUMINIUM
DOORS	WHITE PVCU/ALUMINIUM

Development Location Plan
Scale 1:500 @A1

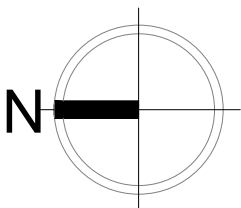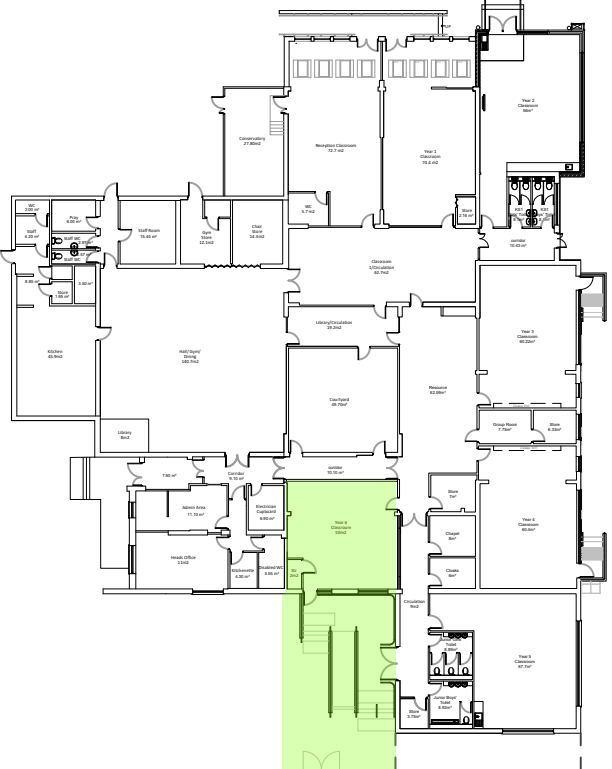

PROPOSED K2 CLASSROOM EXTENSION

Telephone:
01229 481184
Website:
www.shepherdarchitectureandsurveying.co.uk

St James Catholic Primary
School
Millom
LA18 4AS

Revision Notes
N/A

Existing & Proposed Floor Plans
And Elevations.
Proposed Section A-A.
Development Location Plan

Drawn - PW
Checked - NAS
15/05/24

[www.shepherd
architectureandsurveying.co.uk](http://www.shepherdarchitectureandsurveying.co.uk)

JAS23A | PA 002