



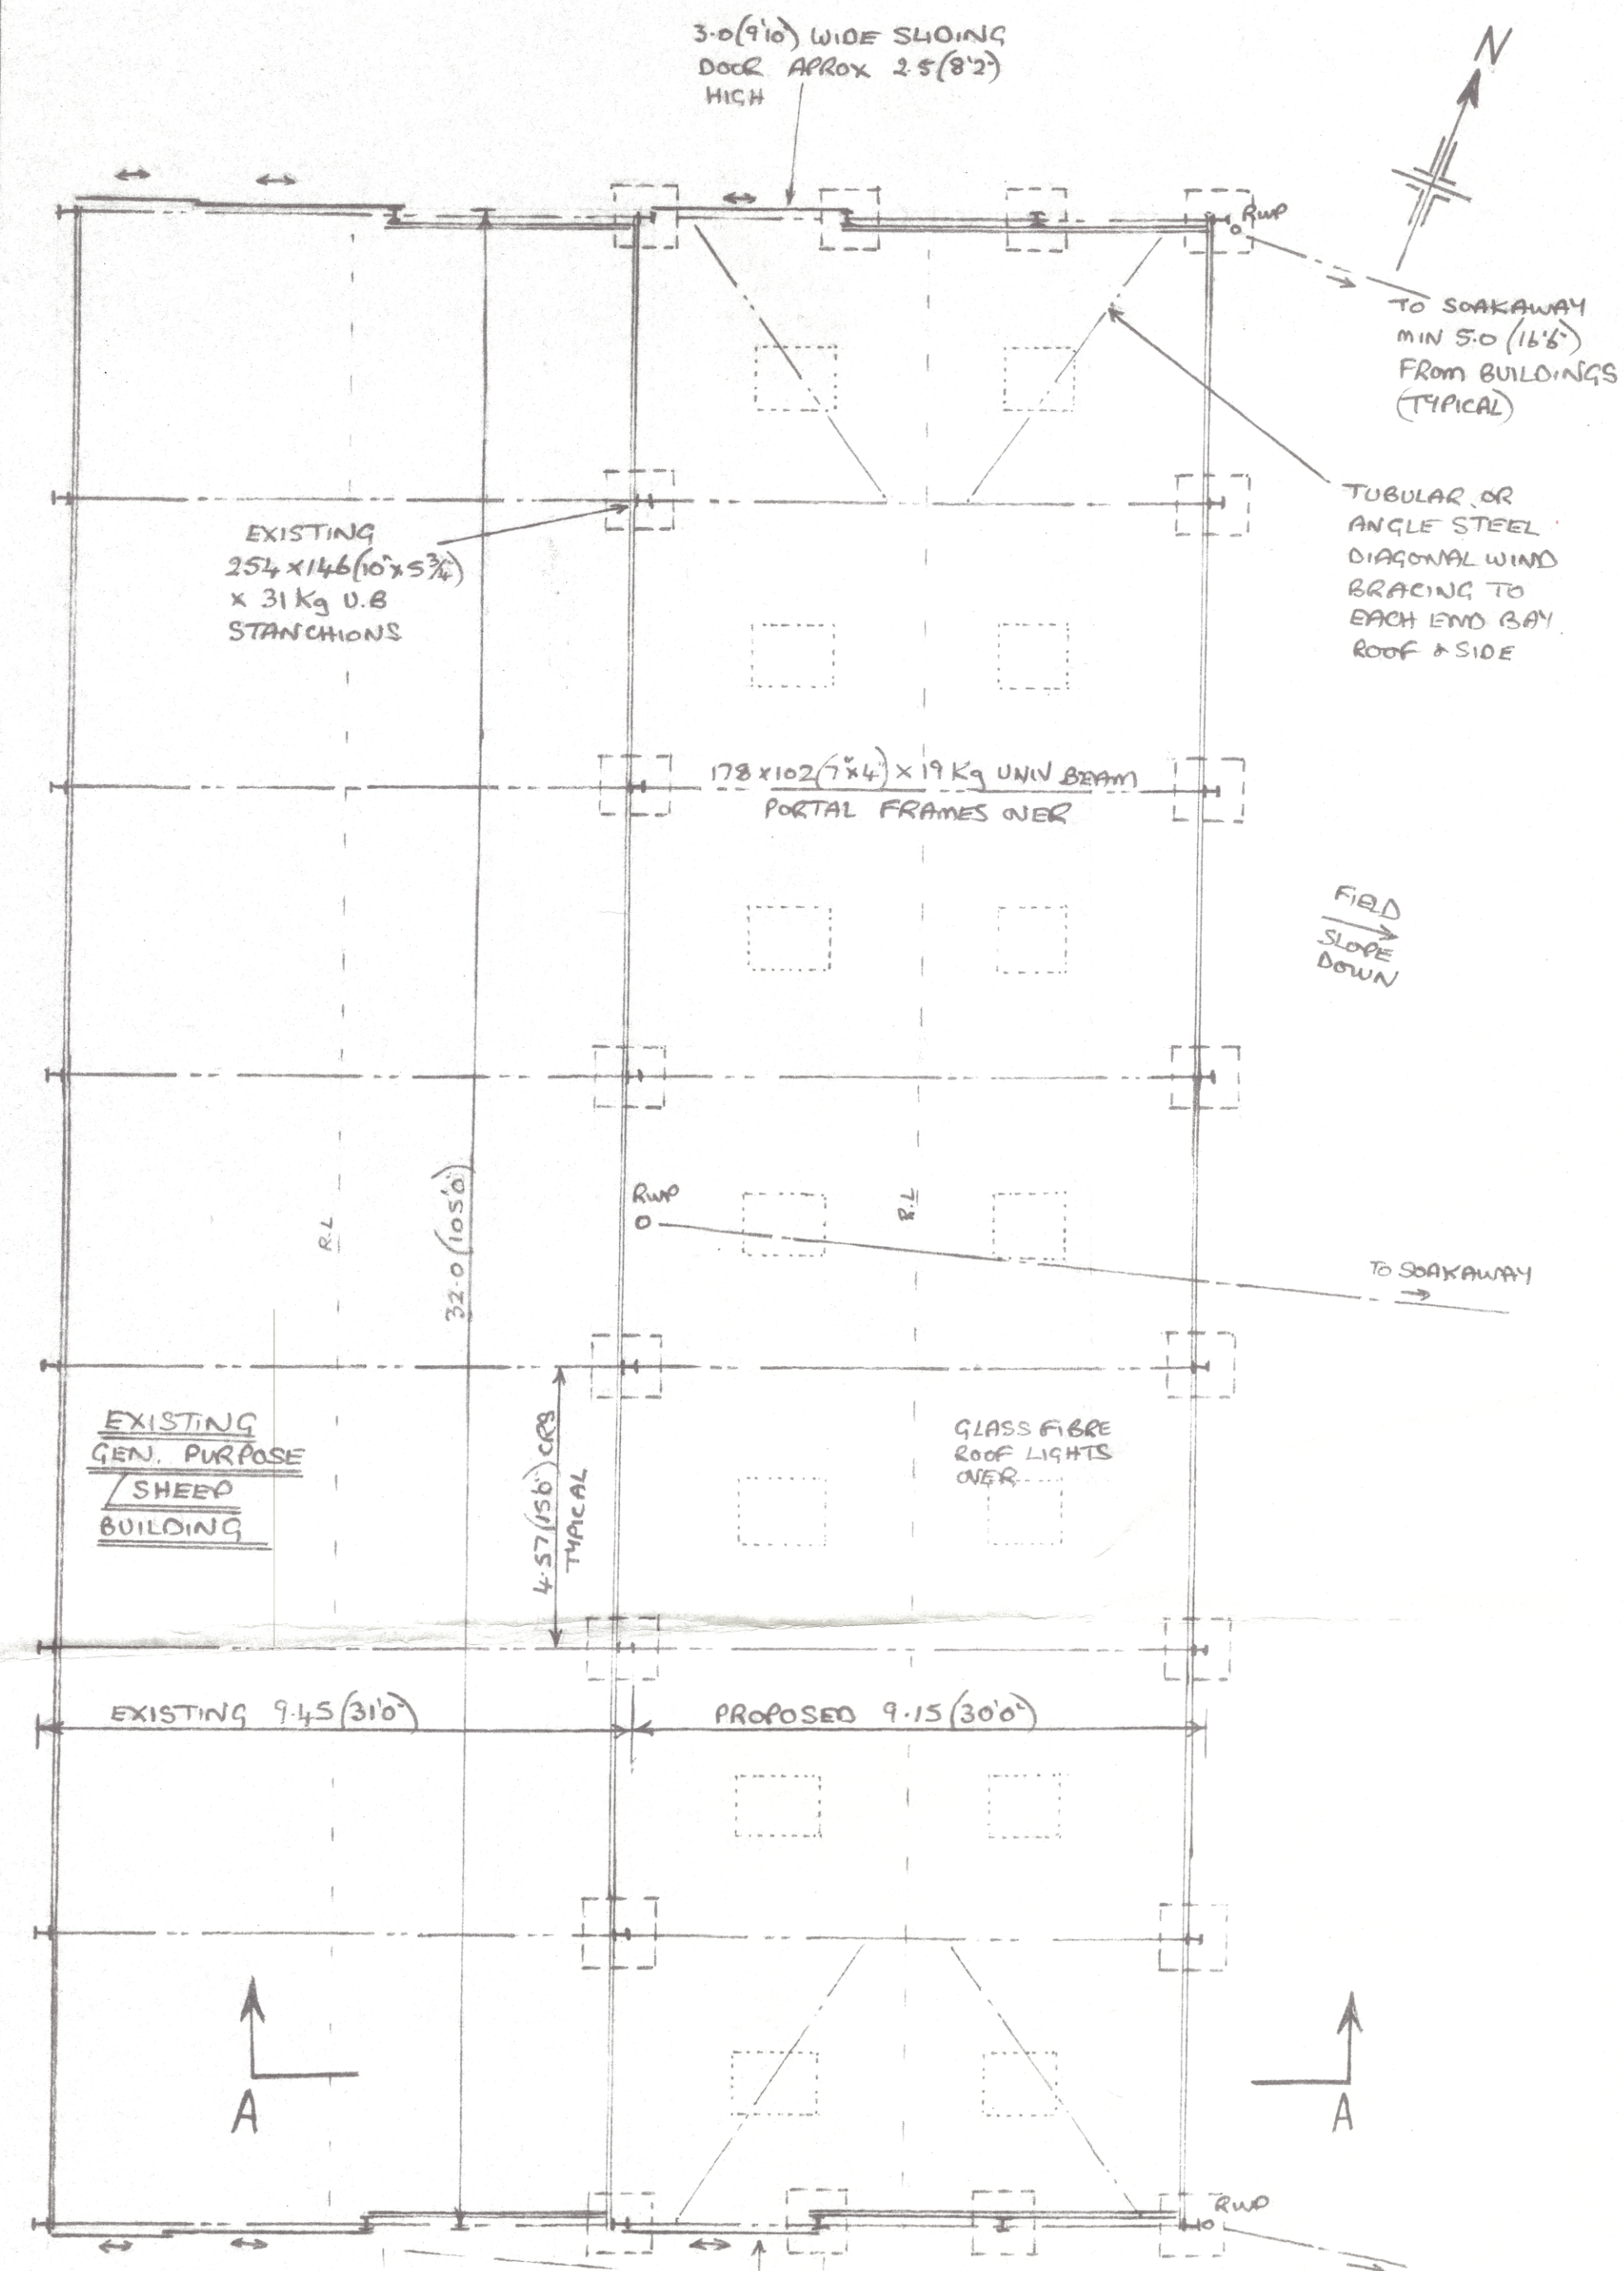

FLOOR PLAN
SCALE 1:100


- 1) ROOF COVERING TO BE BIG SIX CORRUGATED CEMENT FIBRE SHEET, GREY COLOUR, TO MATCH EXISTING.
- 2) UPPER SIDE CLADDING TO BE BOX PROFILE VENT SHEET, DARK (JUNIPER) GREEN TO BS.12.8.29, TO MATCH EXISTING.
- 3) LOWER WALLS TO BE REINFORCED CONCRETE PANELS, NATURAL COLOUR, TO MATCH EXISTING.
- 4) DOORS TO BE SLIDING TYPE, GALVANISED SHEET CLAD STEEL FRAME, TO MATCH EXISTING.
- 5) ALL STEELWORK TO BE GALVANISED.
- 6) ALL TIMBERWORK TO BE TREATED WITH A PRESERVATIVE.
- 7) PROVIDE WATER TRENCHES/BOULDS AS REQ'D, ALL PLUMBING TO BE TO RELEVANT CODES OF PRACTICE. ALL PIPEWORK INSULATED.
- 8) ALL ELECTRICAL WORK TO BE INSTALLED & TESTED IN ACCORDANCE WITH BS.7671 (IEE WIRING REGS - LATEST EDITION, BY COMPETENT PERSON).
- 9) FLOOR AREA OF BUILDING = 292.8 m².
- 10) BASIC STEEL FRAME BUILDING TO BE MANUFACTURED TO BS.5502, CLASS 2.
- 11) BUILDING USE - SHEEP HOUSING & LAMMING, HUSBANDRY / WELFARE / CLIPPING ETC., & GENERAL PURPOSE, AS EXISTING BUILDING.
- 12) SHEEP TO BE DRY BEDDED ON STRAW.

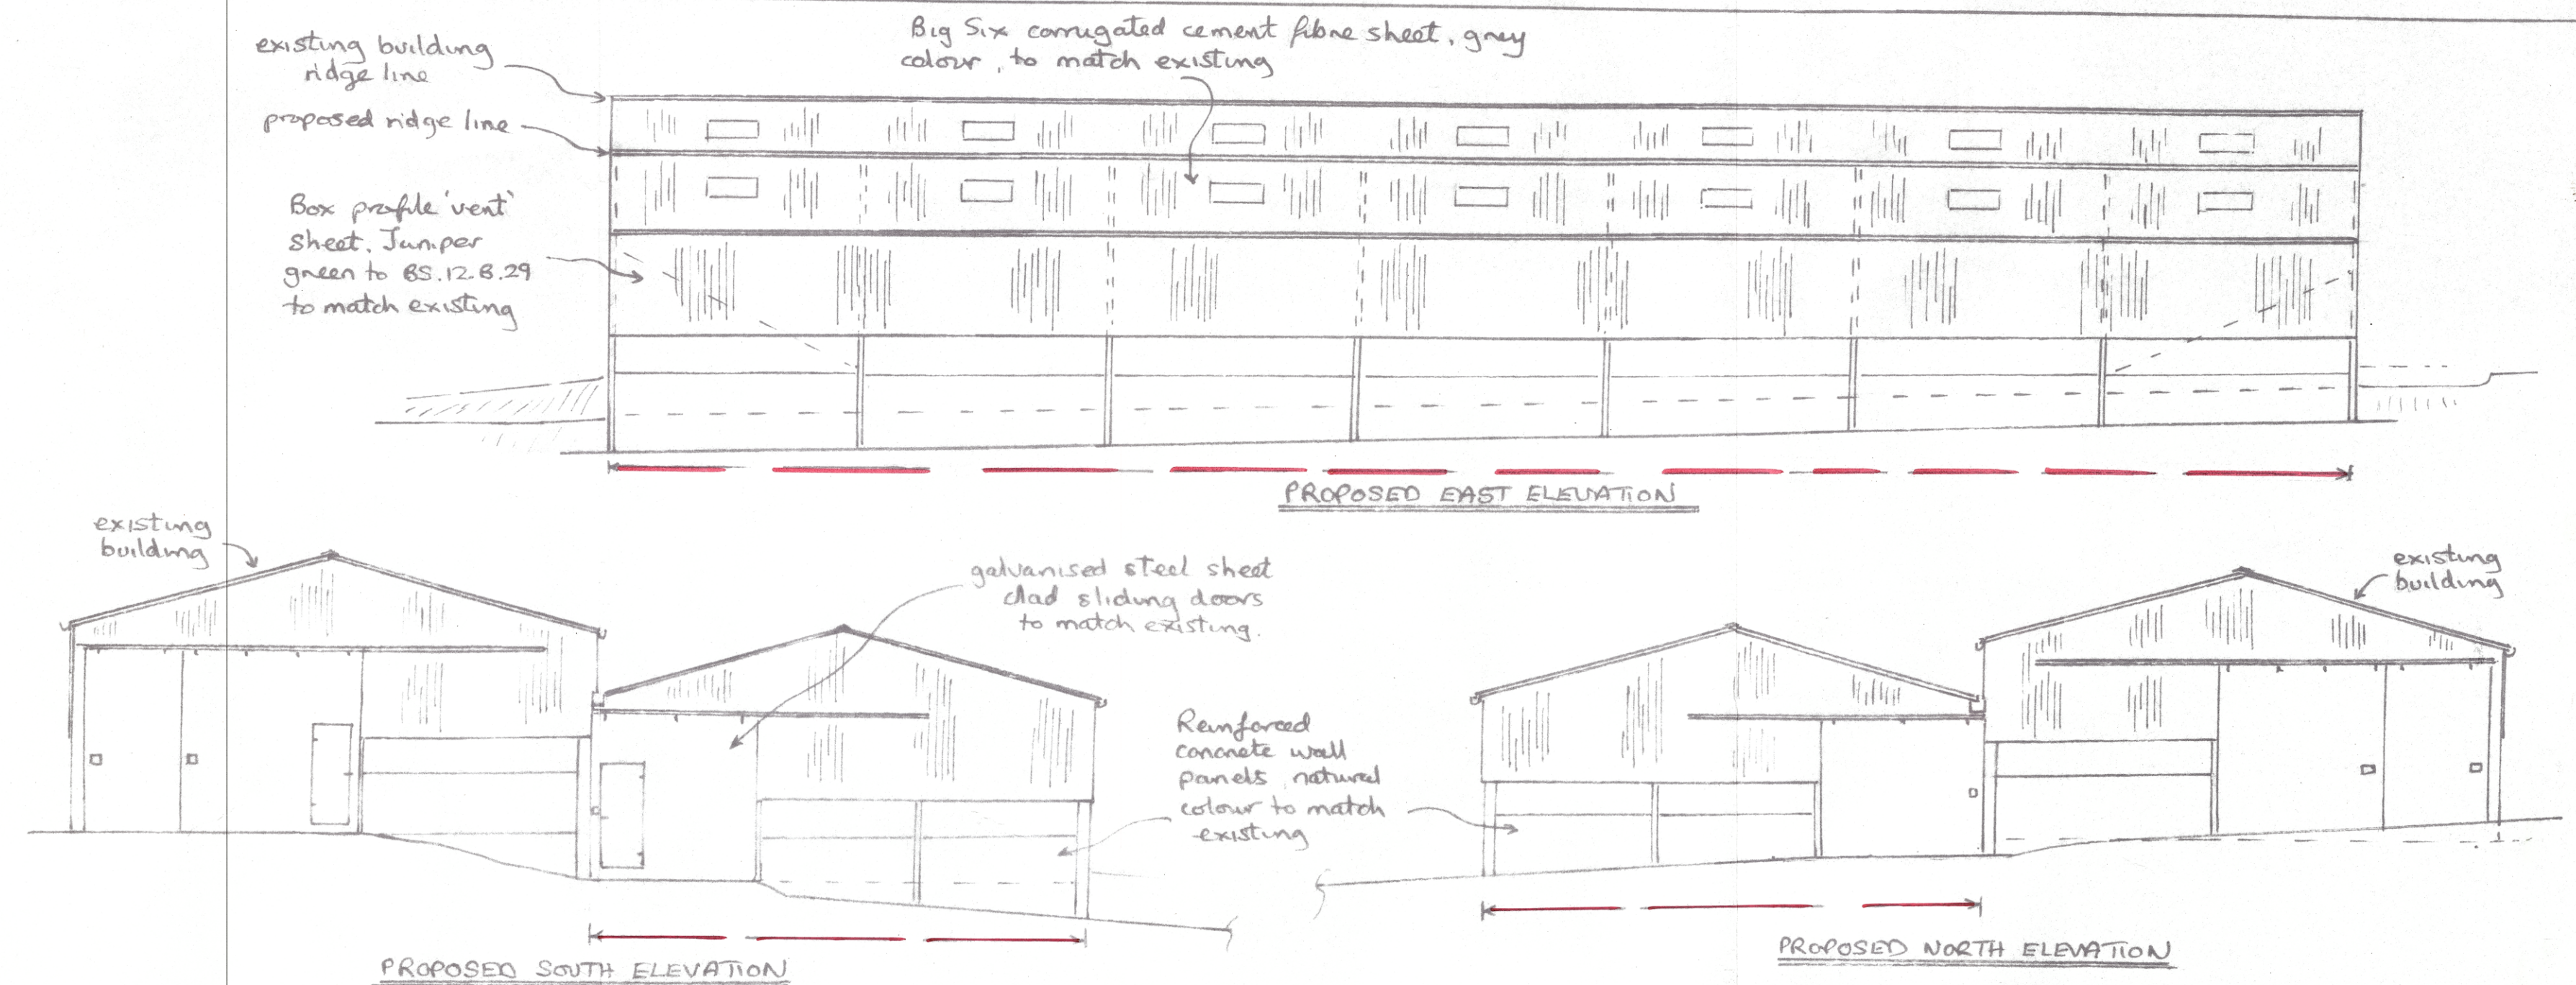


PROPOSED SOUTH ELEVATION

PROPOSED NORTH ELEVATION


SCALE 1:100

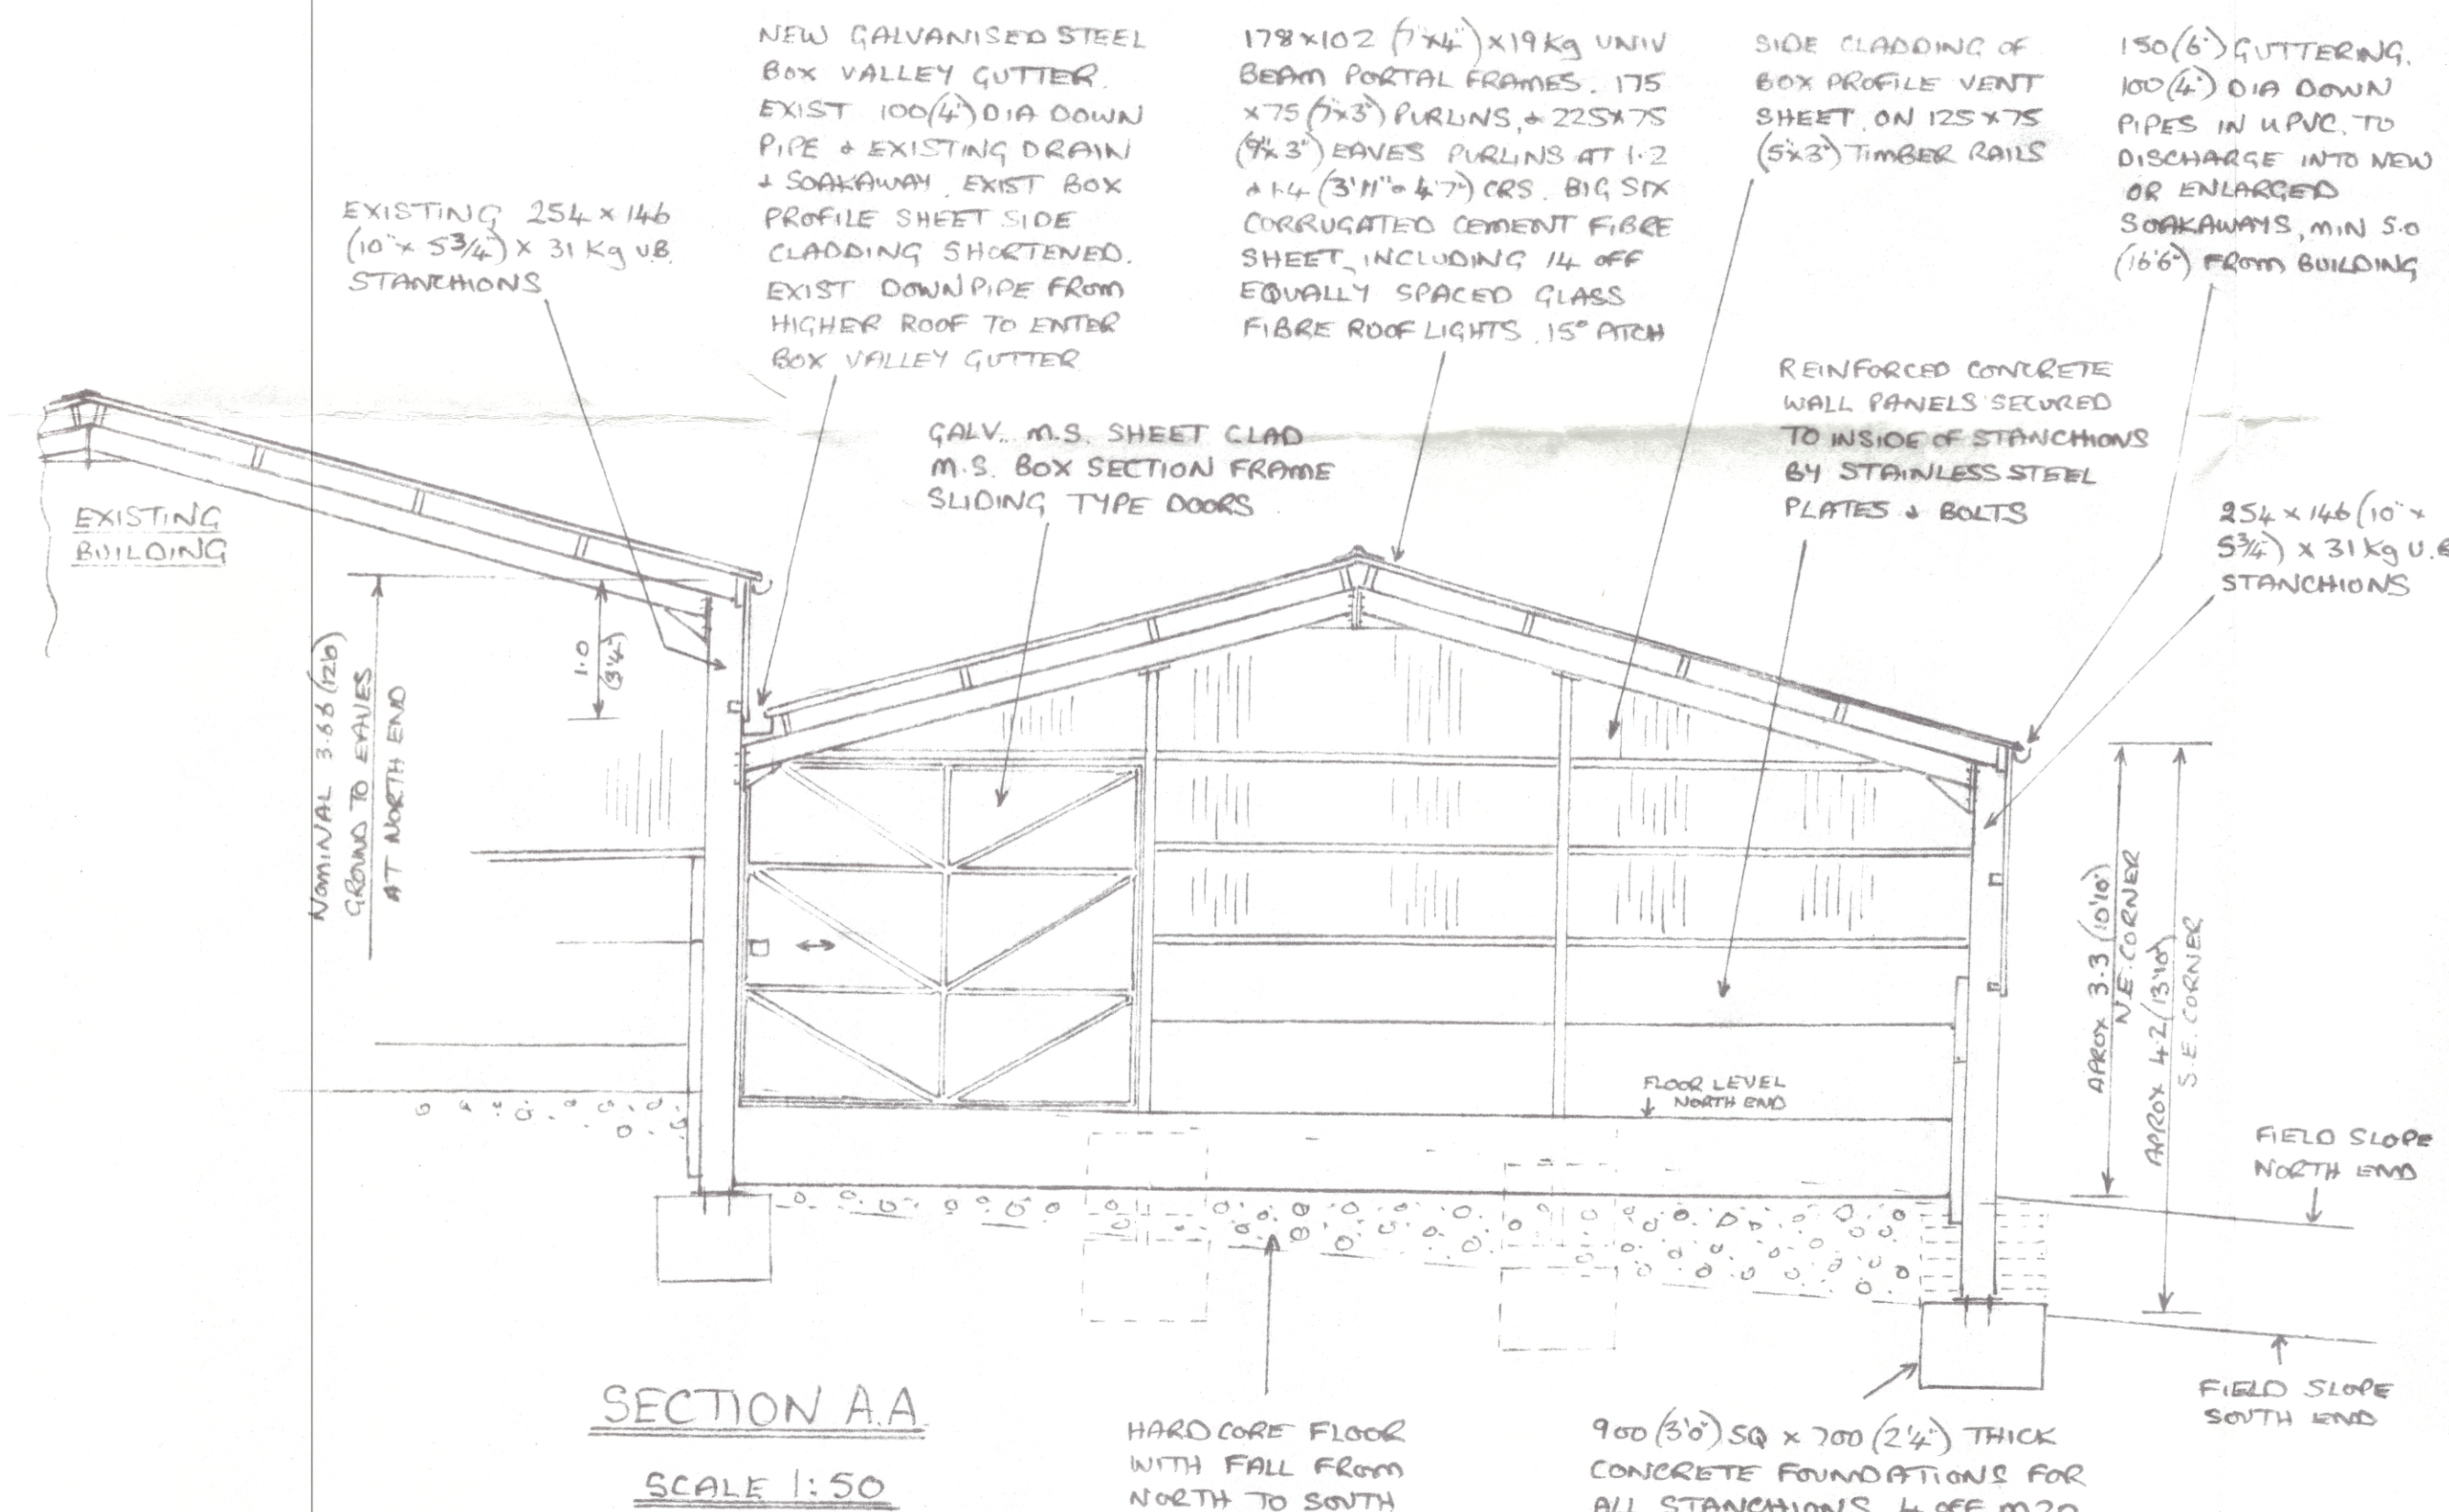

SECTION A.A.
SCALE 1:50

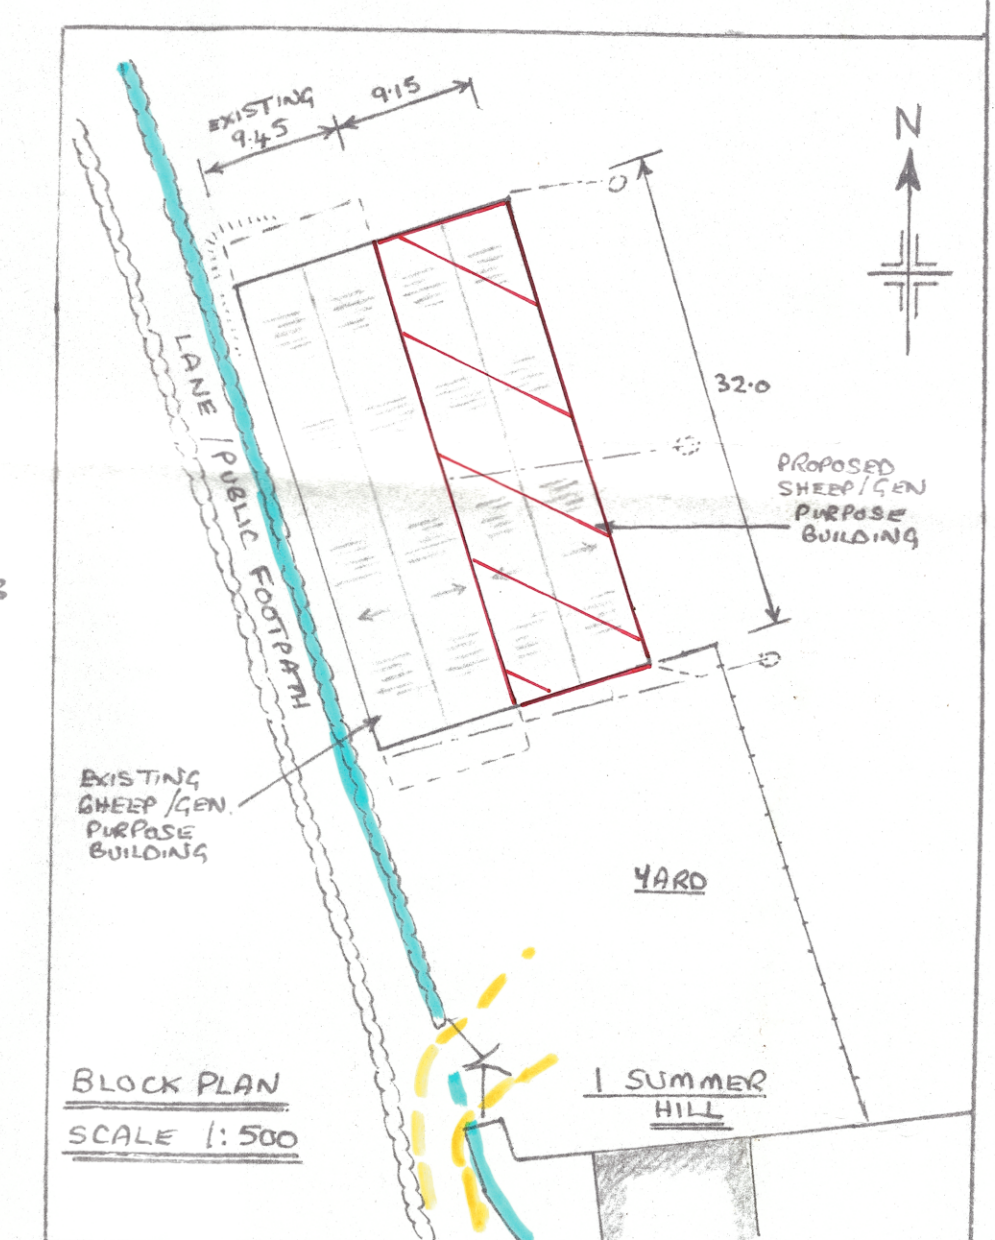

BLOCK PLAN
SCALE 1:500

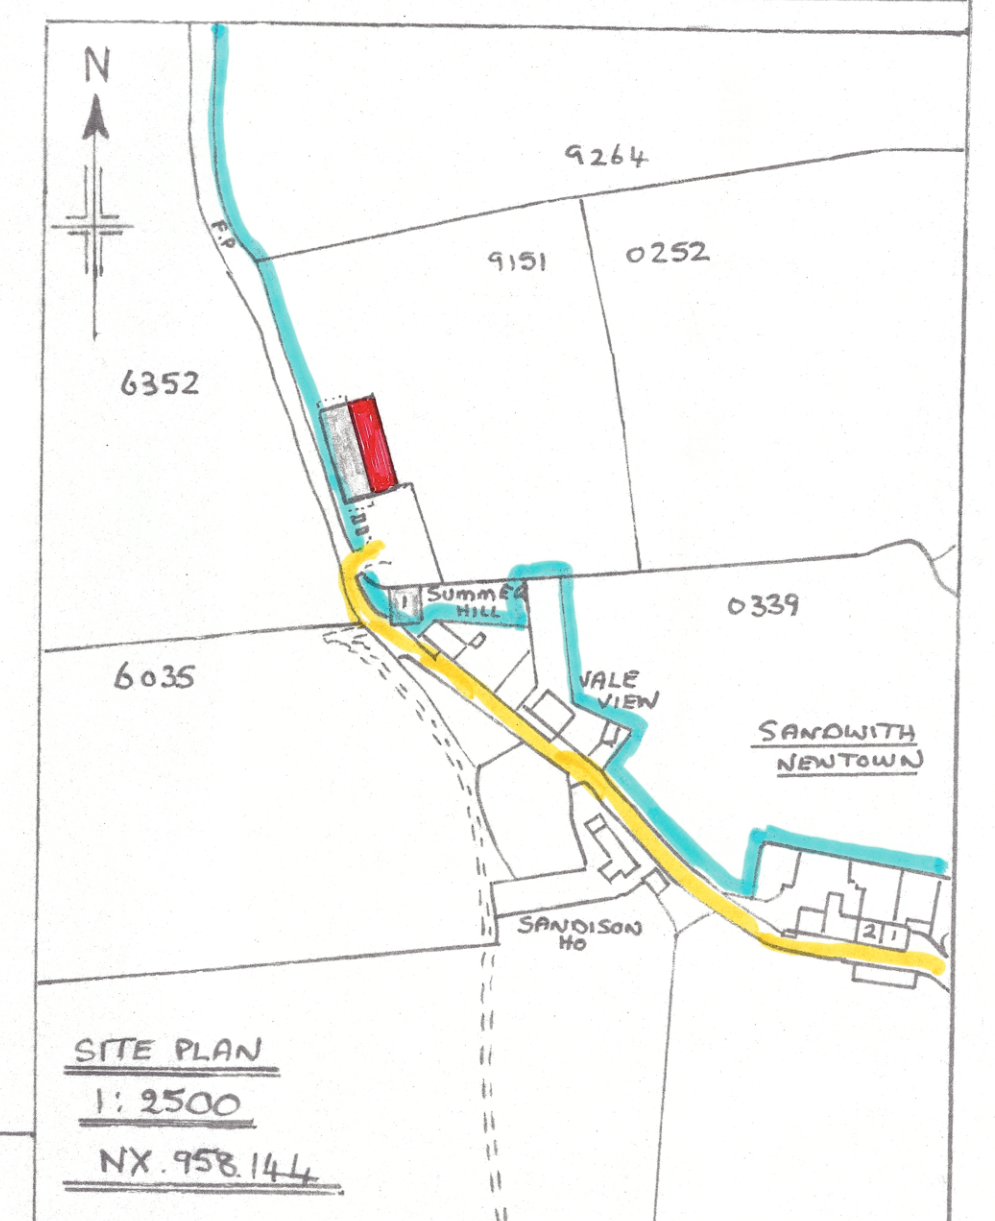

SITE PLAN
1:2500
NX.958.144

PROPOSED SHEEP/GENERAL PURPOSE BUILDING EXTENSION, AT 1 SUMMER HILL, SANDWITH, WHITEHAVEN, FOR MR. A. ASHBURNER.

27-10-20

R.A. WALKER
LADYHALL - MILLON

1676