
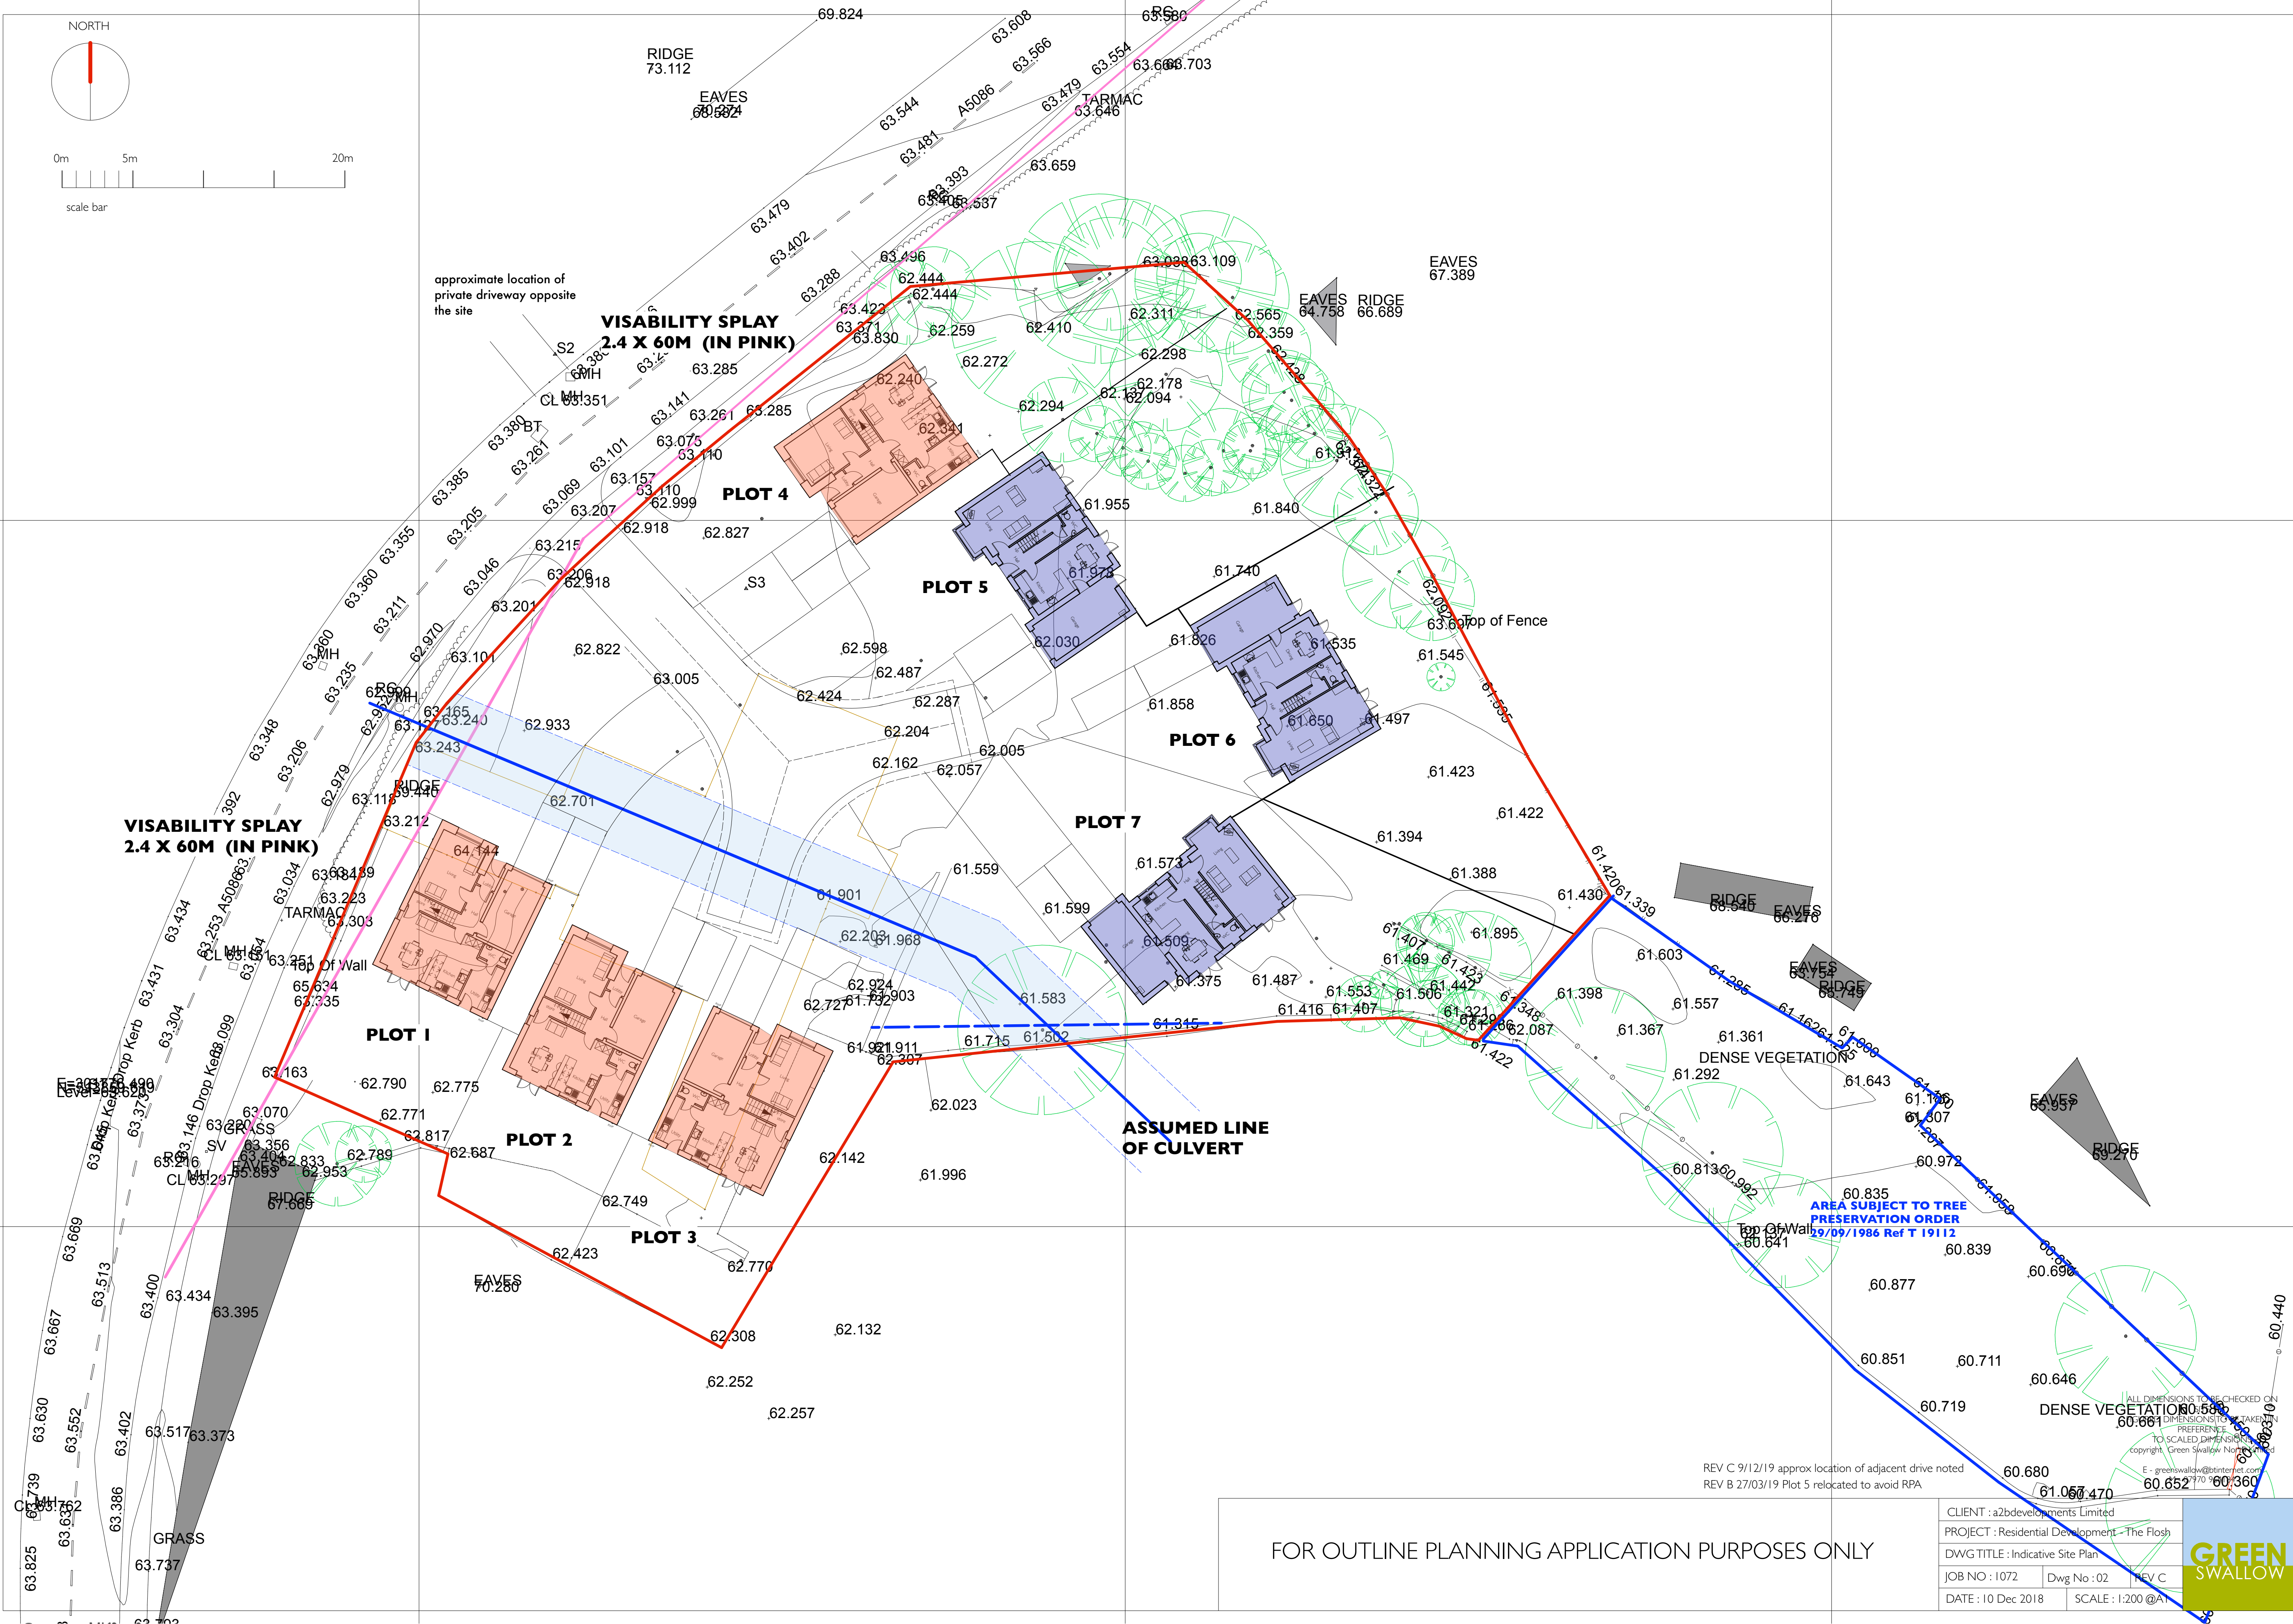


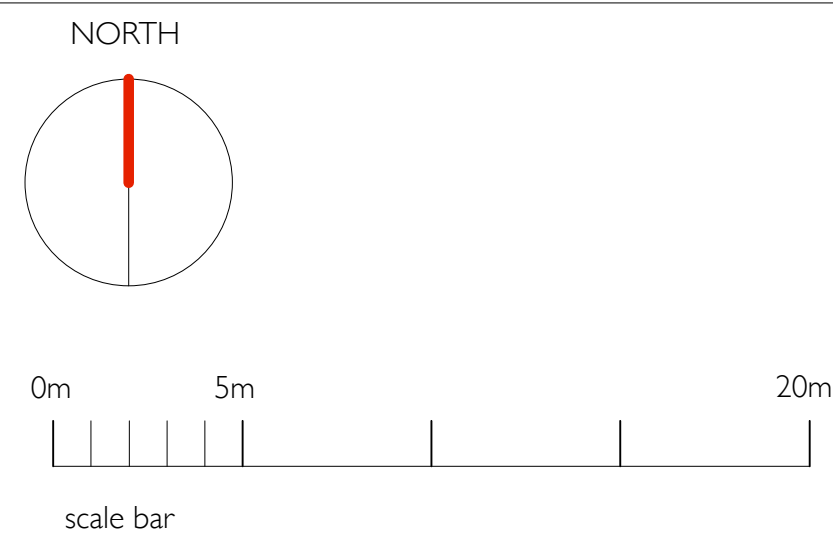

FOR OUTLINE PLANNING APPLICATION PURPOSES ONLY

CLIENT : a2bdevelopments Limited		
PROJECT : Residential Development - The Floss		
DWG TITLE : Indicative Site Plan		
JOB NO : I072	Dwg No : 02	REV C
DATE : 10 Dec 2018	SCALE : 1:200 @A1	

GREEN
SWALLOW