

EXTERNAL FINISHES

Marley Monarch smooth grey/black mix concrete interlocking roof tiles.


Black uPVC RW goods.

Facing brickwork walls with St. Bees red sandstone walling where shown.

uPVC windows and doors.




FRONT ELEVATION

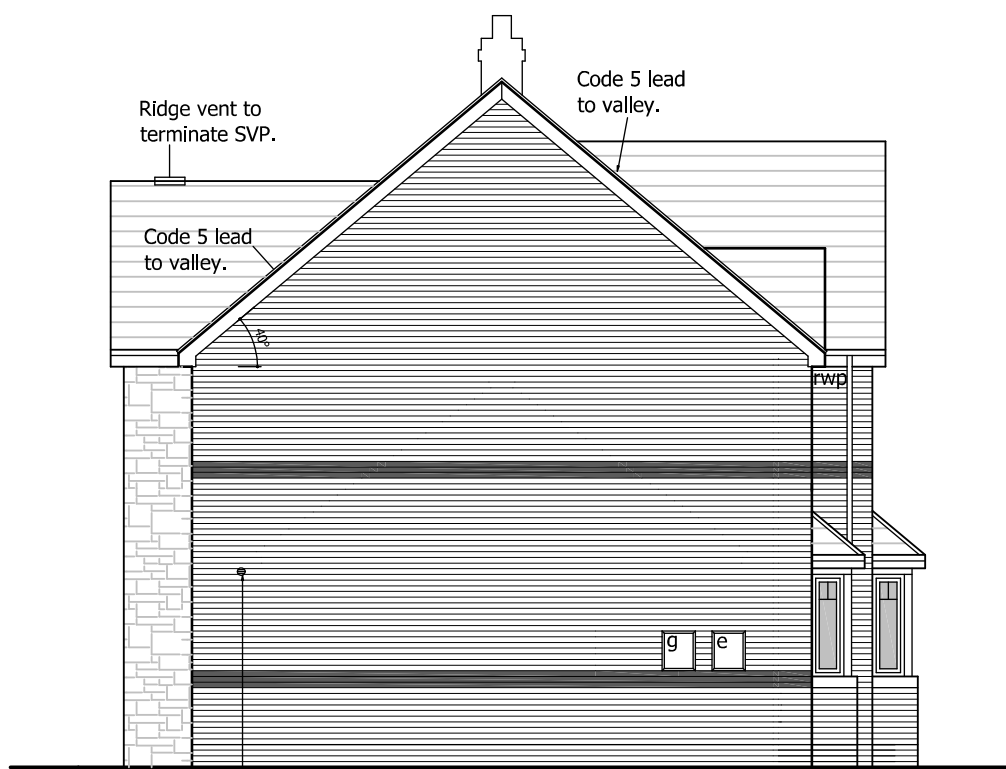


SIDE ELEVATION




REAR ELEVATION

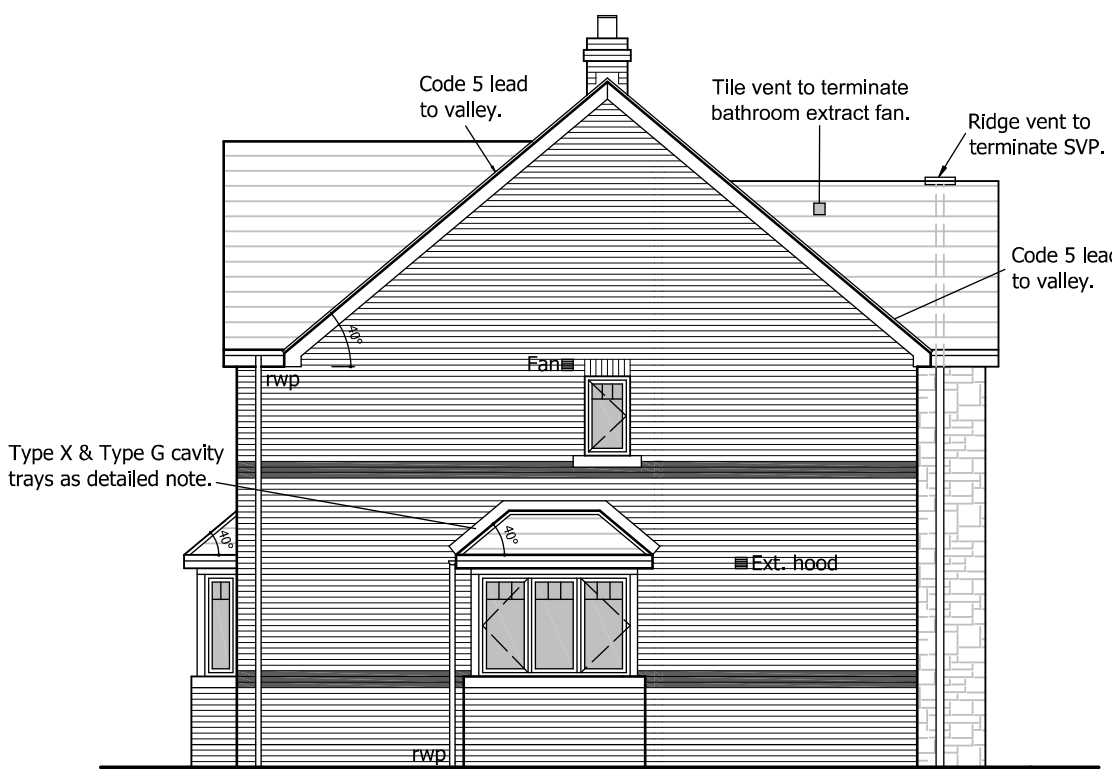


SIDE ELEVATION

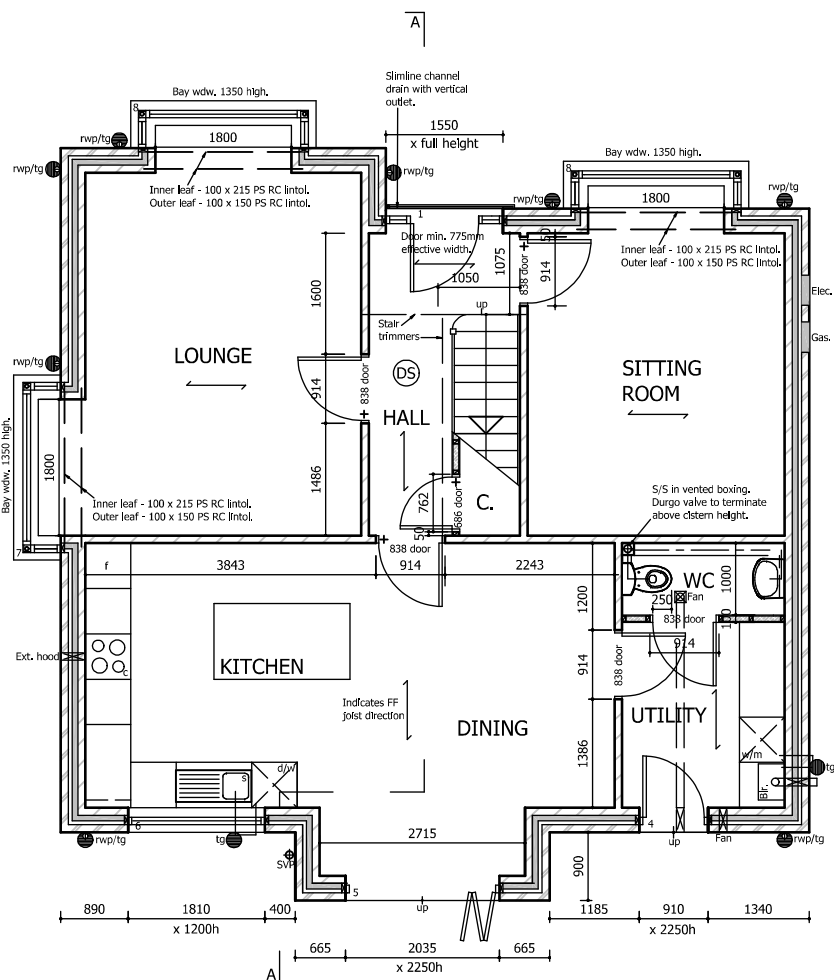

GF PLAN

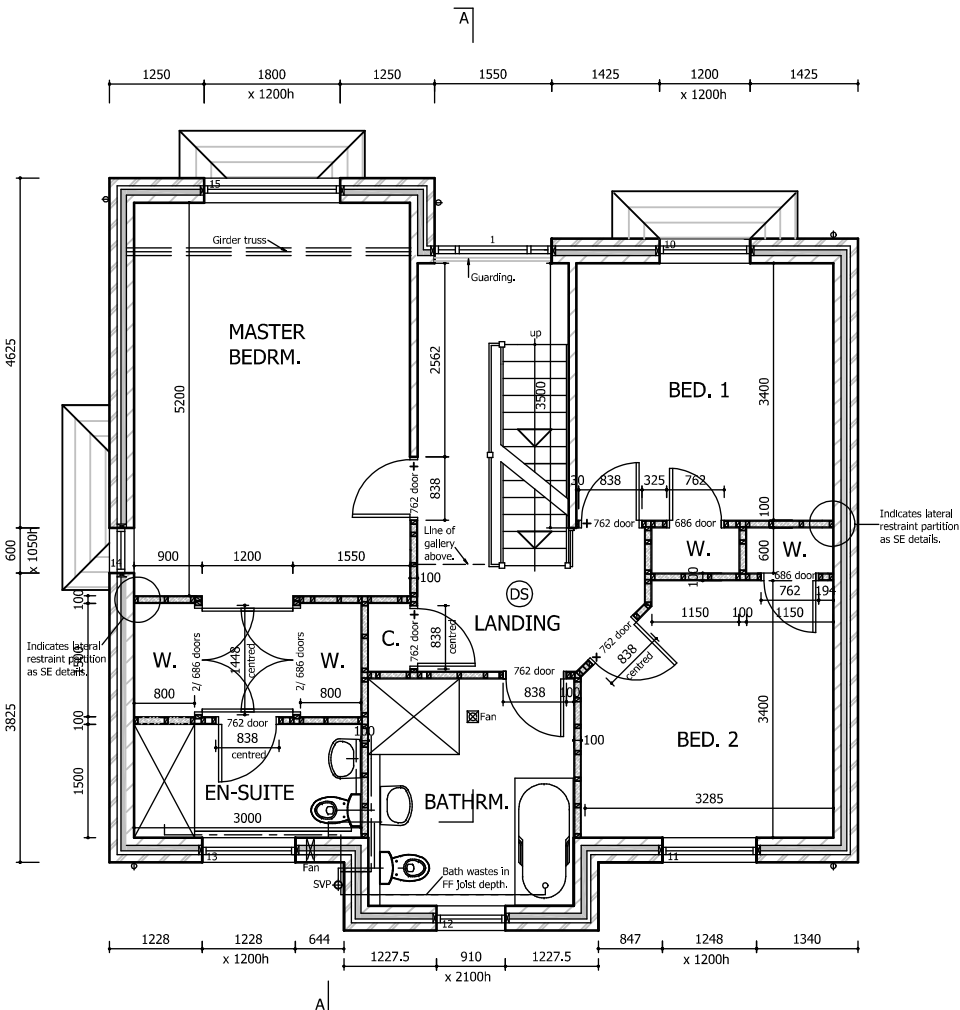

FF PLAN

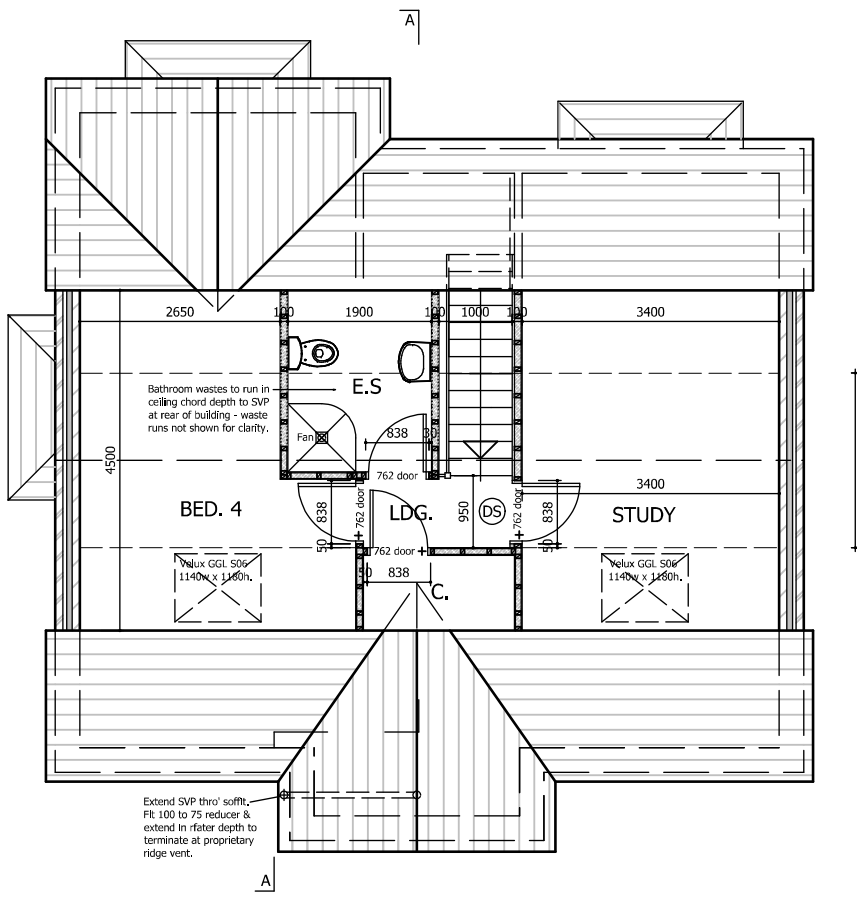

SF PLAN

No.	Date	Revision	Initial

ALPHA DESIGN

Architectural Services
Member of the Chartered Institute of
Architectural Technologists

Tel: 01900 829199

Project
KEEKLE MEADOWS,
CLEATOR MOOR

Client
HIGH GRANGE
DEVELOPMENTS LTD.

Drawing
DWELLING TYPE A/2 HANDED
(NO GARAGE) -
PLANS & ELEVATIONS

Scale 1:100 @ A1 Drawn GB

Checked Date APRIL 2019

Drawing No.
06/11/542 - 155

This drawing and design is copyright and must not be reproduced in part or in whole without prior written consent. Contractors must verify all dimensions on site before commencing work or preparing shop drawings.