




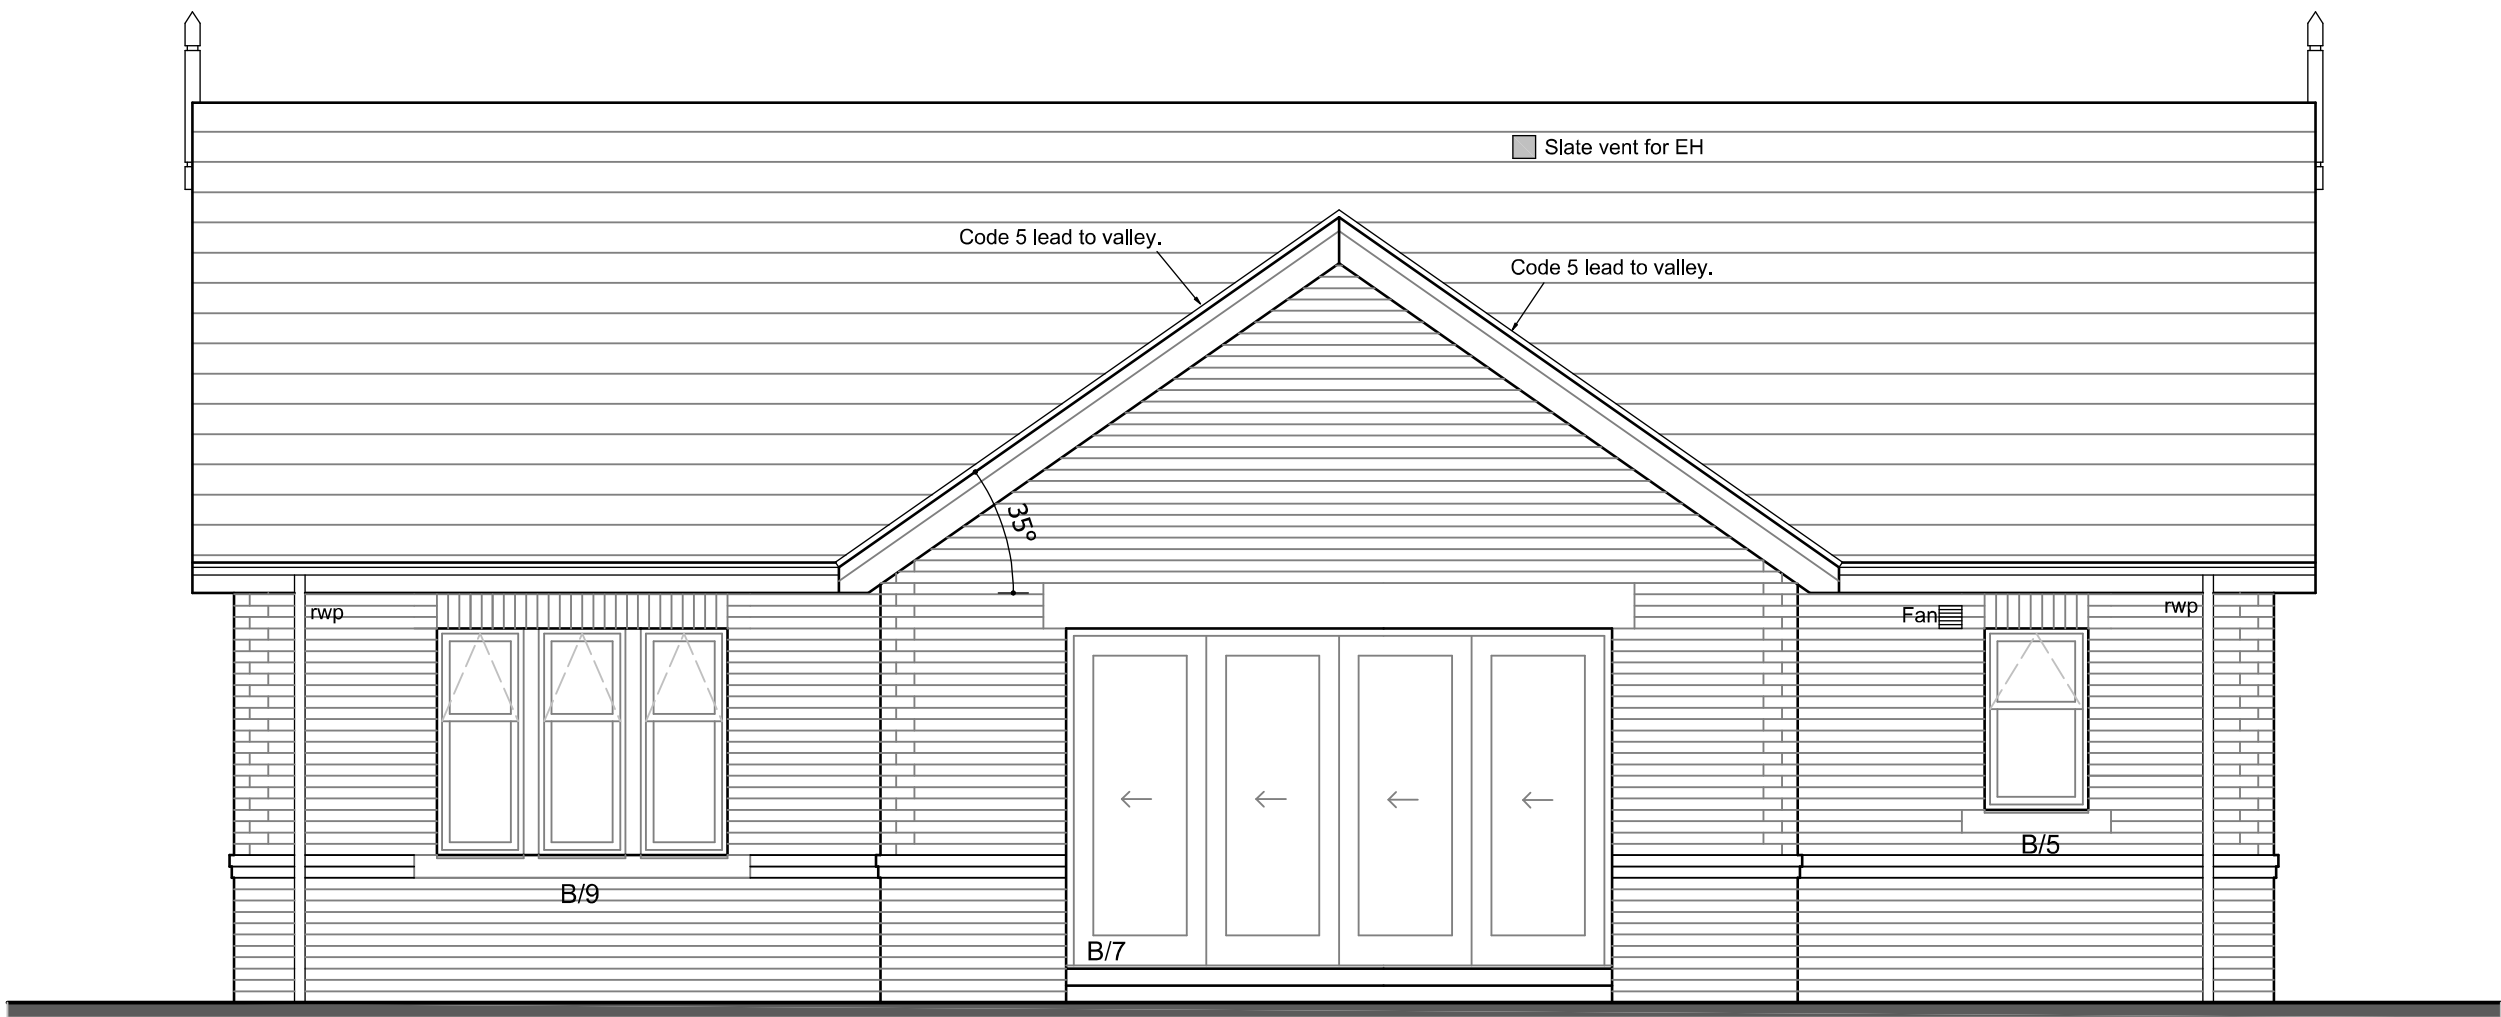

REAR ELEVATION

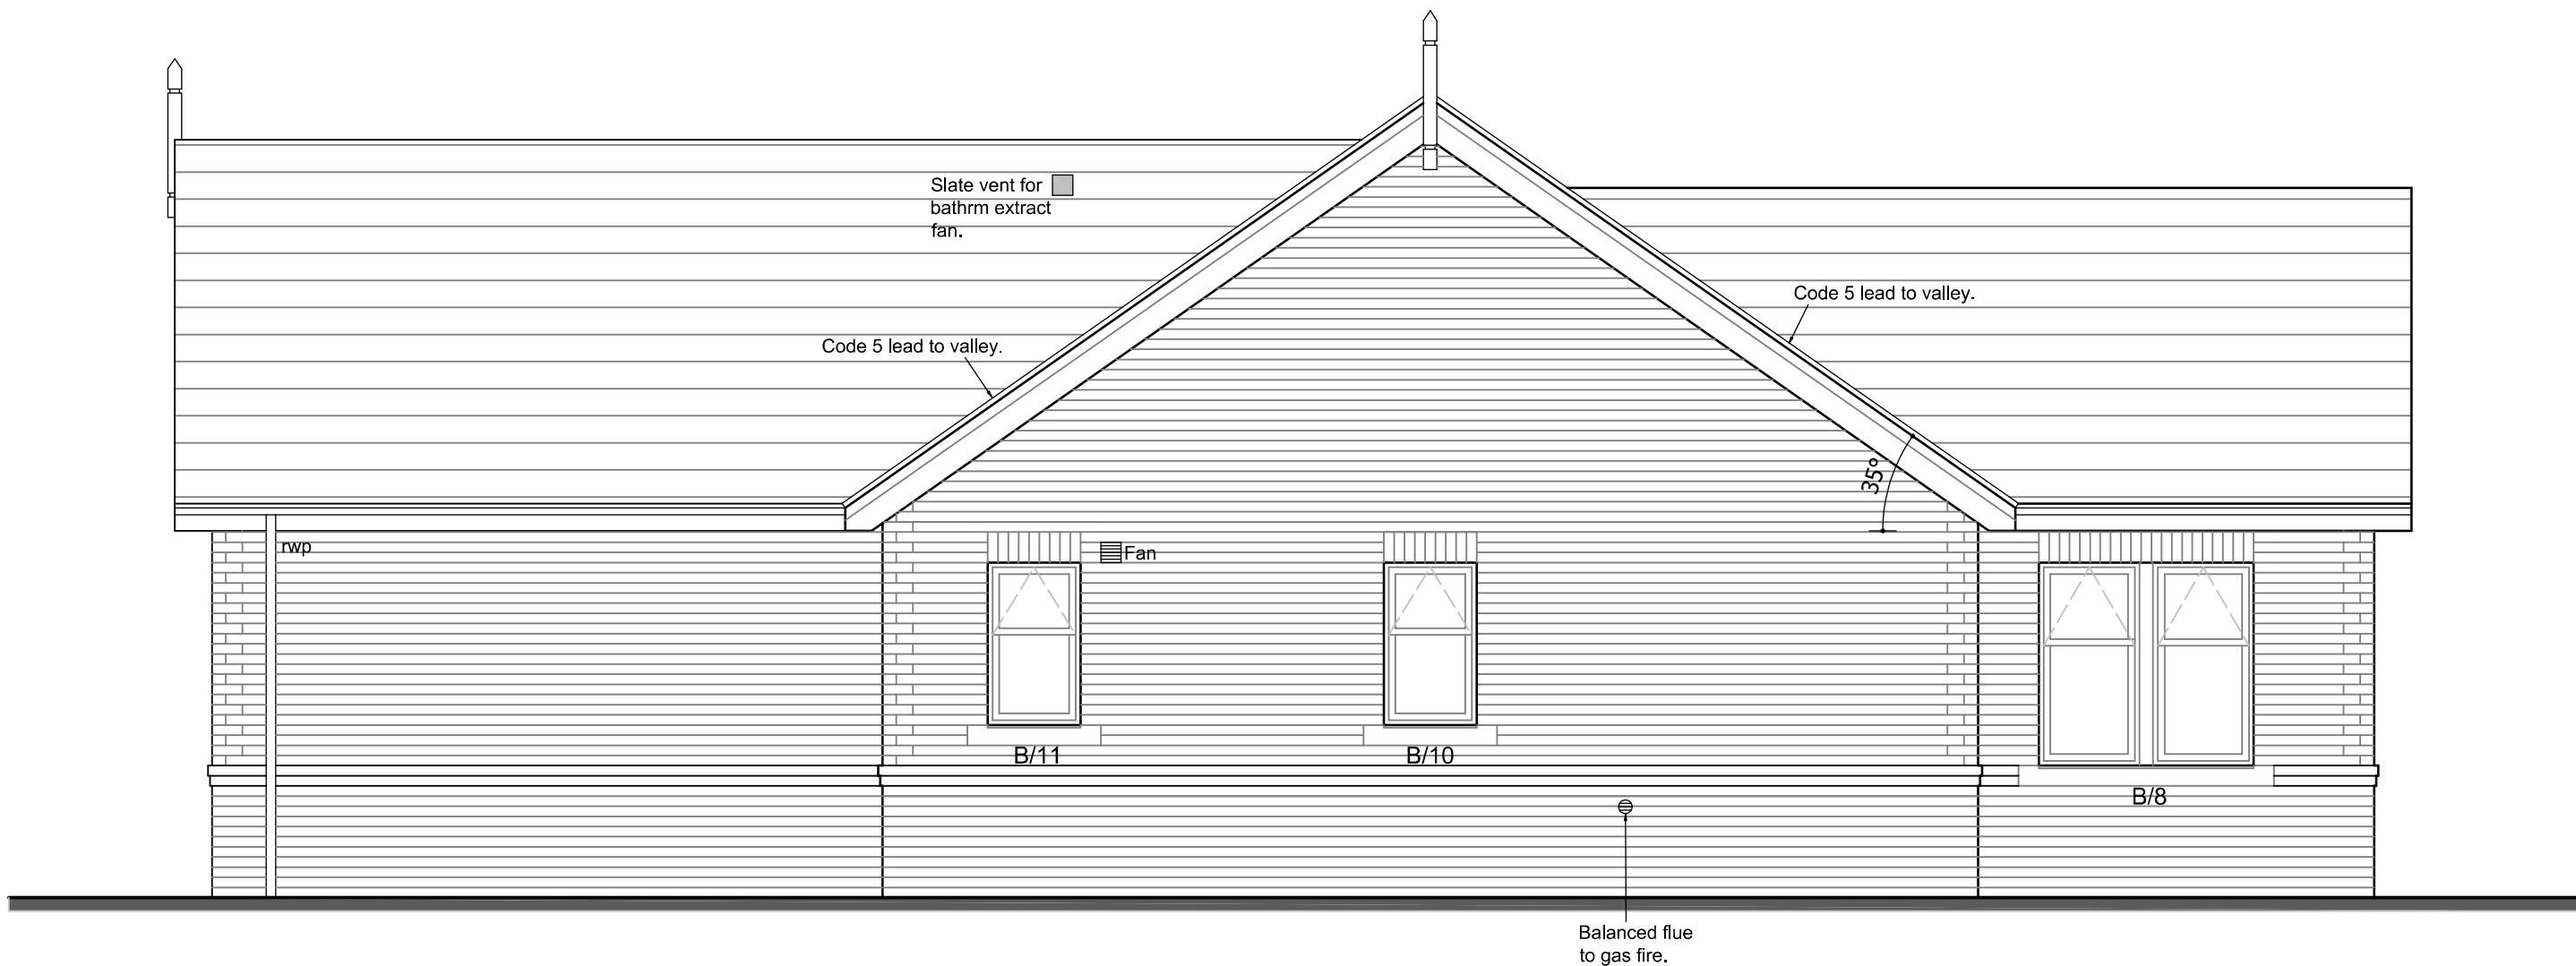

SIDE ELEVATION

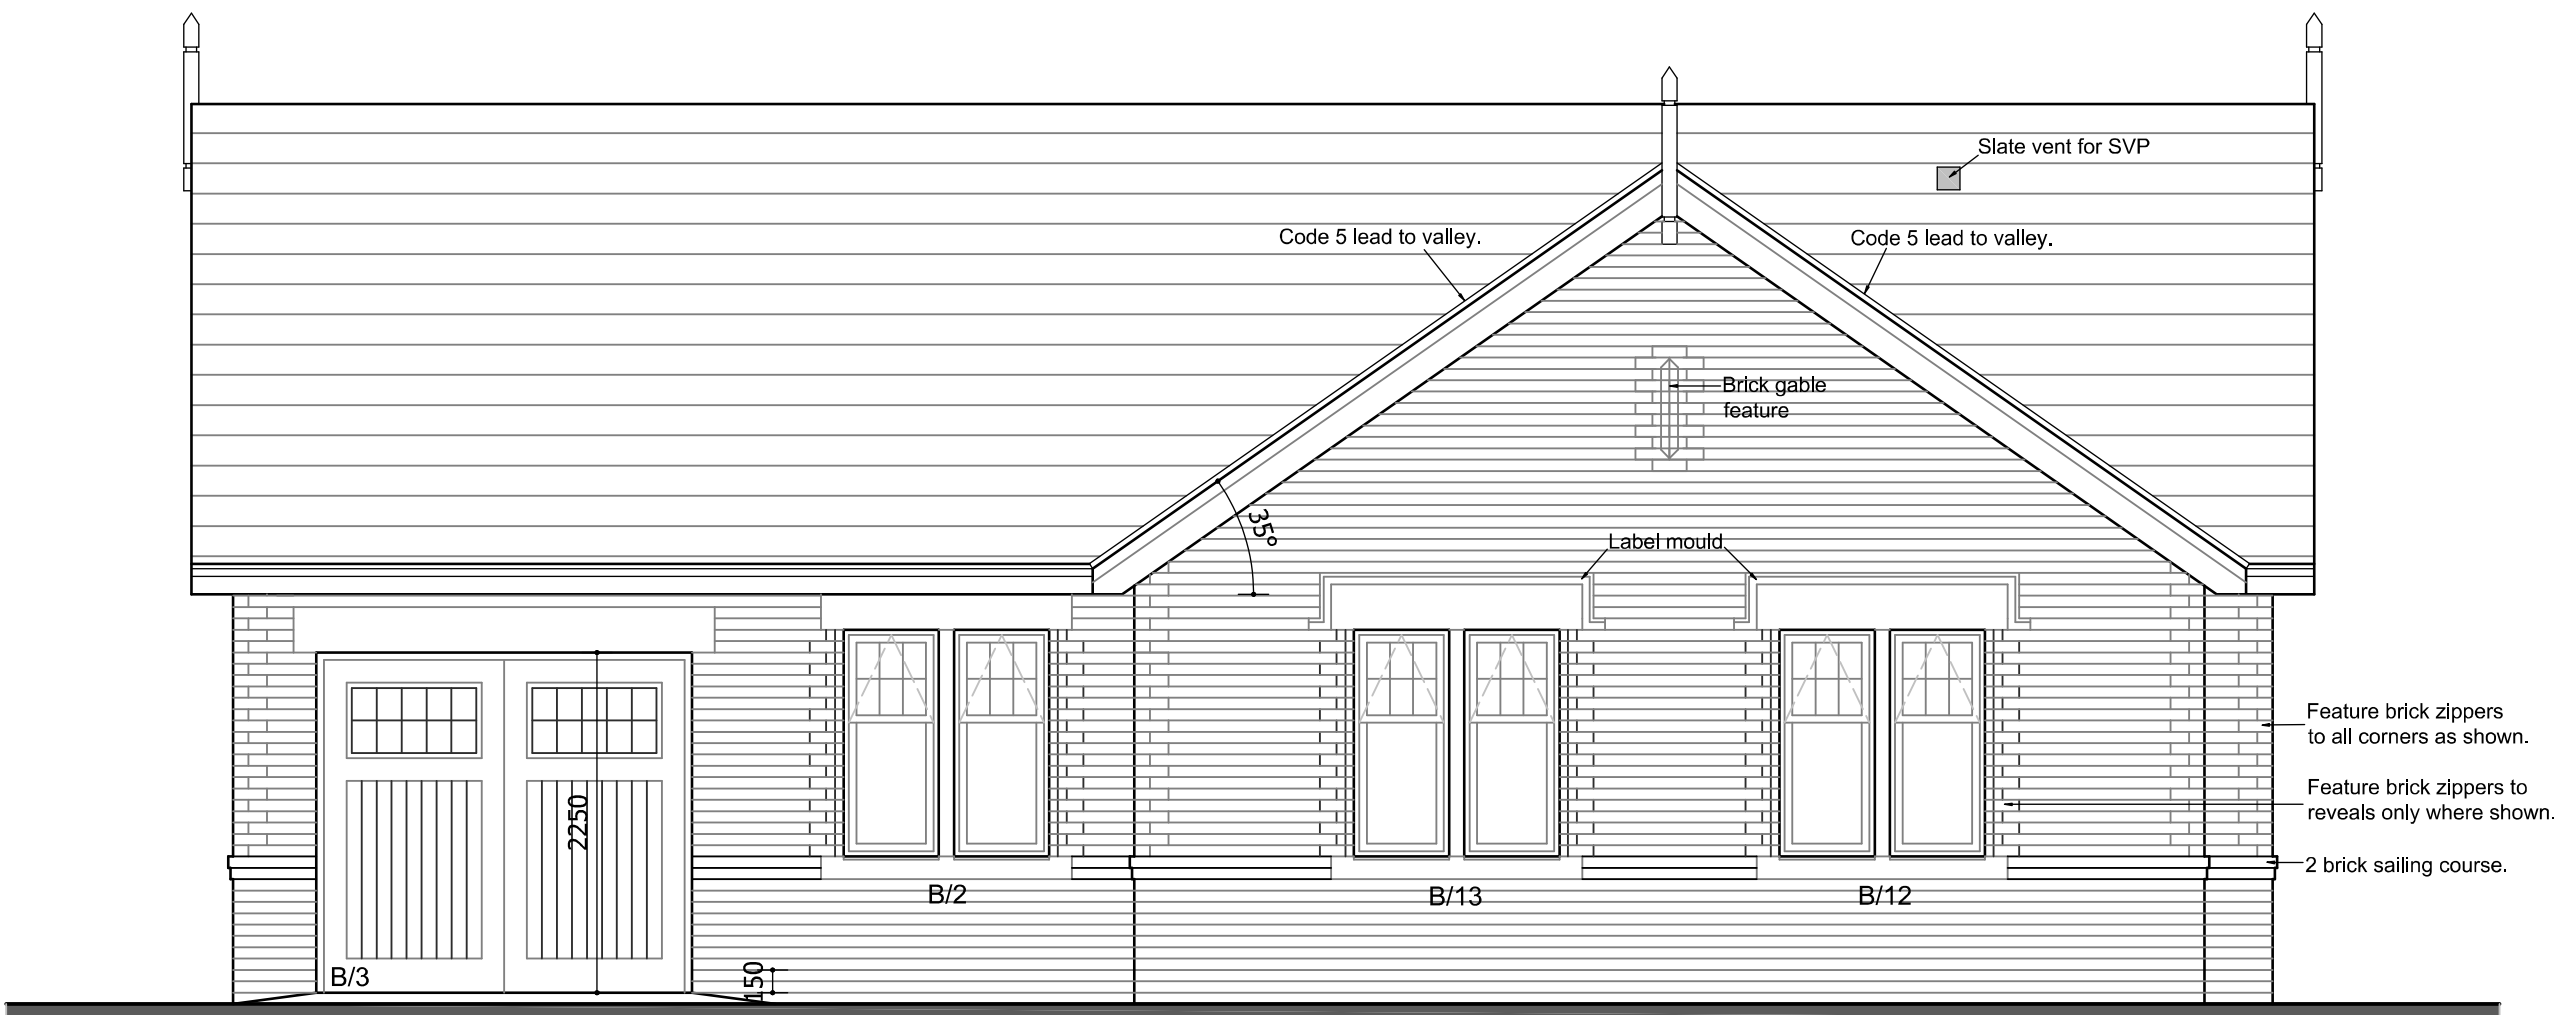

FRONT ELEVATION



SIDE ELEVATION

<table><tr><td>C</td><td>01/02/17</td><td>Plot number references changed to reflect allocated postal addresses.</td><td>GB</td></tr><tr><td>B</td><td>12/10/16</td><td>Building Regs information added.</td><td>GB</td></tr><tr><td>A</td><td>10/09/16</td><td>Elevations handed over title block & notes altered to refer to plot 7 as opposed to plot 5.</td><td>GB</td></tr></table>				C	01/02/17	Plot number references changed to reflect allocated postal addresses.	GB	B	12/10/16	Building Regs information added.	GB	A	10/09/16	Elevations handed over title block & notes altered to refer to plot 7 as opposed to plot 5.	GB	<table><tr><th>No.</th><th>Date</th><th>Revision</th><th>Initial</th></tr></table>		No.	Date	Revision	Initial
C	01/02/17	Plot number references changed to reflect allocated postal addresses.	GB																		
B	12/10/16	Building Regs information added.	GB																		
A	10/09/16	Elevations handed over title block & notes altered to refer to plot 7 as opposed to plot 5.	GB																		
No.	Date	Revision	Initial																		
ALPHA DESIGN Architectural Services Member of the Chartered Institute of Architectural Technologists Tel: 01900 829199 email: gb@adacumbria.co.uk																					
Project LAND TO NORTH EAST OF RANNERDALE DRIVE, WHITEHAVEN Client SWIFT HOMES LTD. Drawing DWELLING TYPE B - ELEVATIONS - BRICK Scale 1:50 @ A1 Drawn GB Checked Date JUNE 2016																					
Drawing No. 15/10/863 - 11 c)																					
This drawing and design is copyright and must not be reproduced in part or in whole without prior written consent. Contractors must verify all dimensions on site before commencing work or preparing shop drawings.																					