






REAR ELEVATION

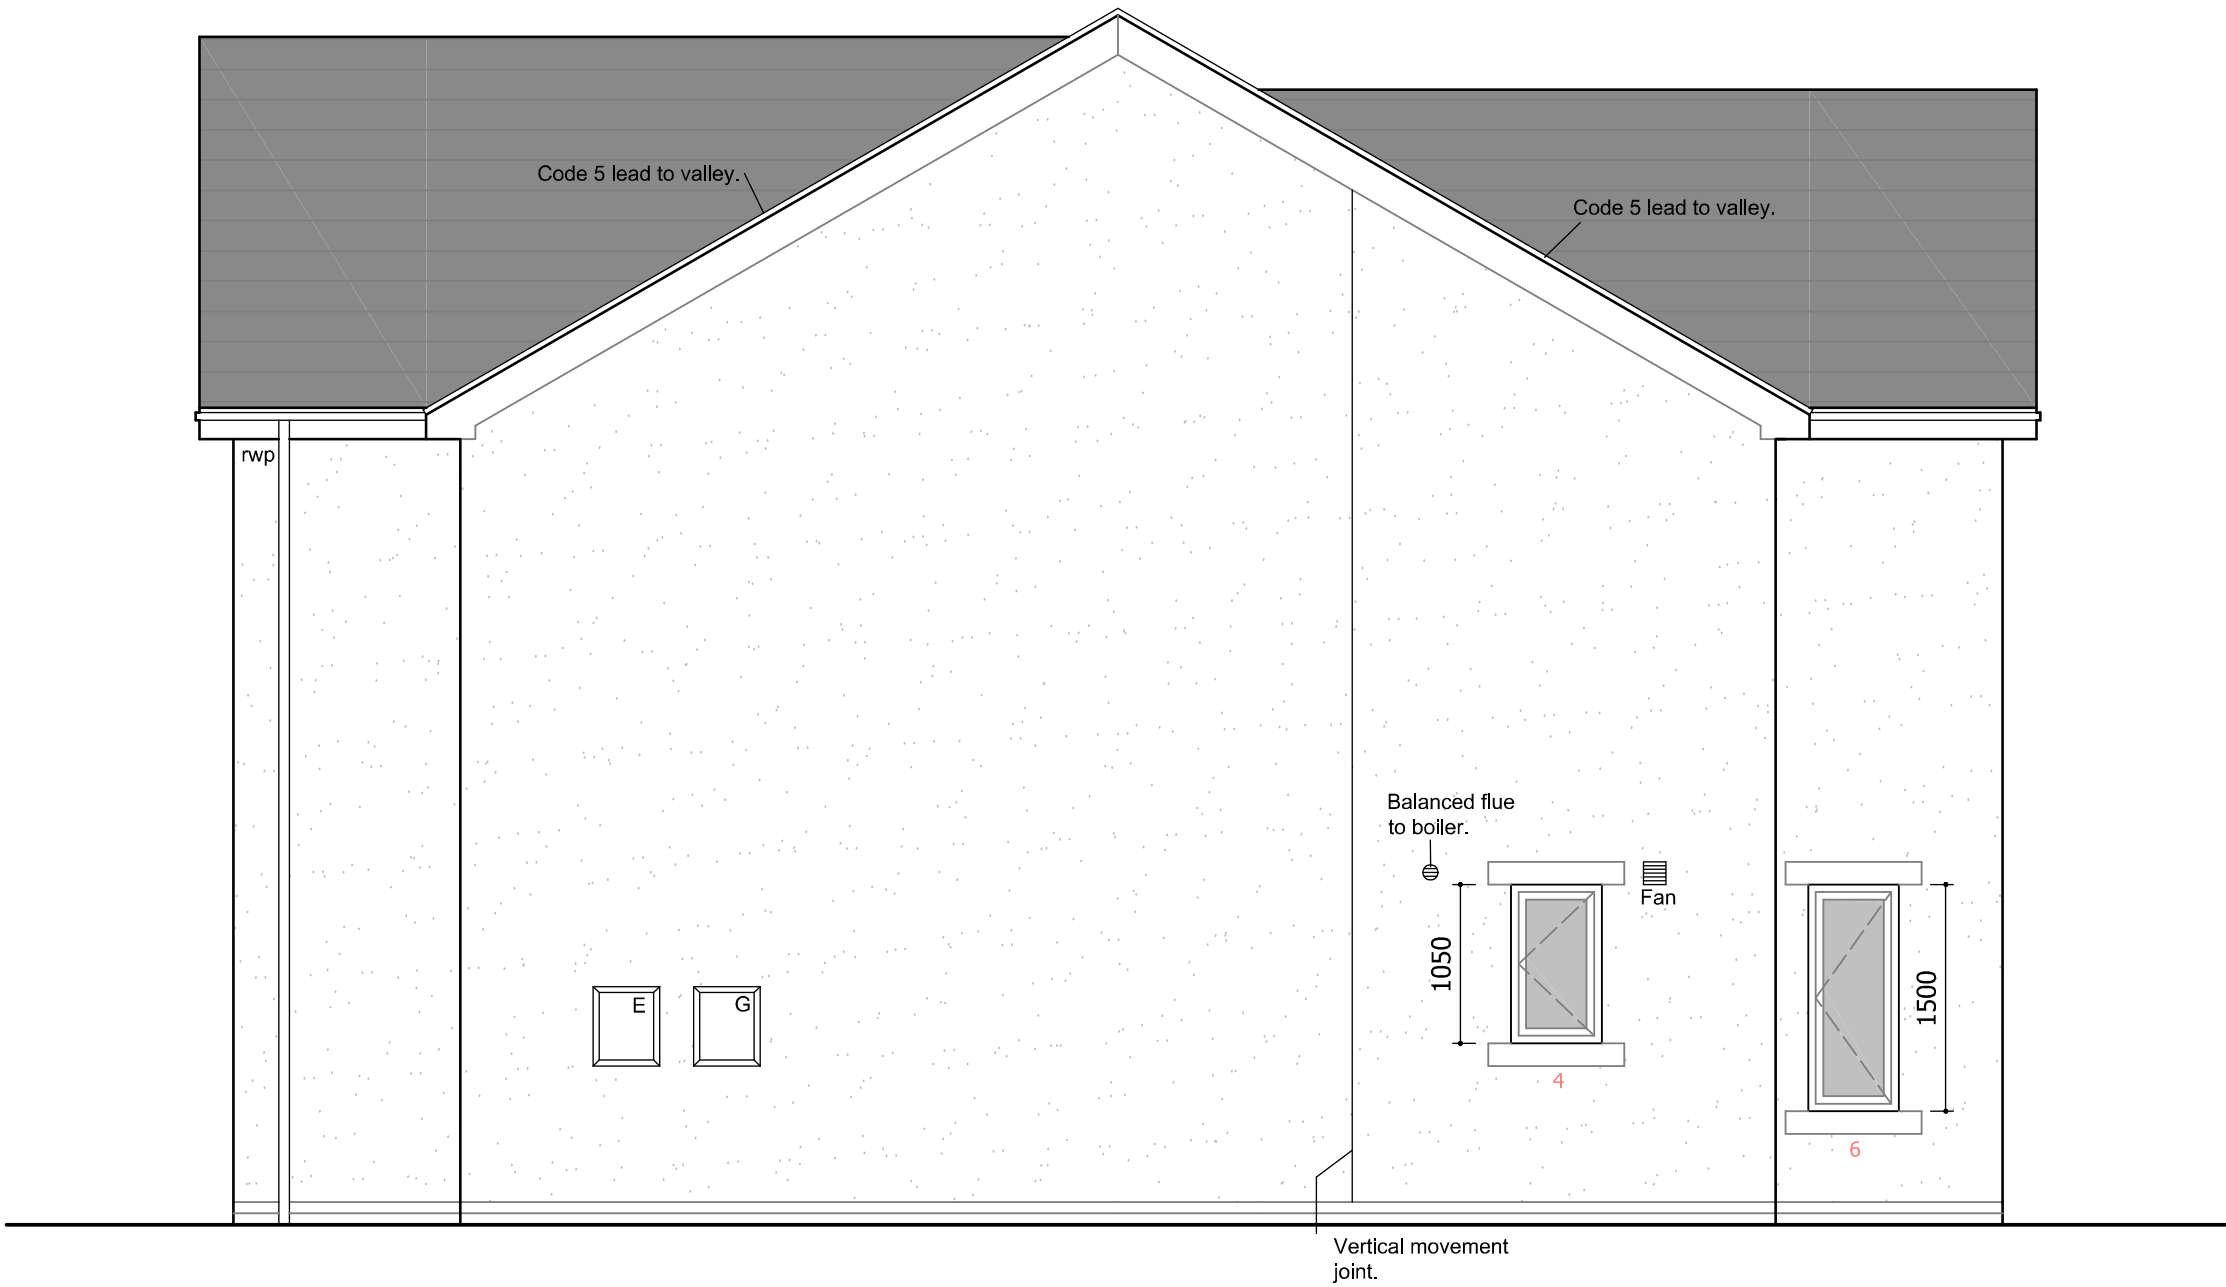

SIDE ELEVATION

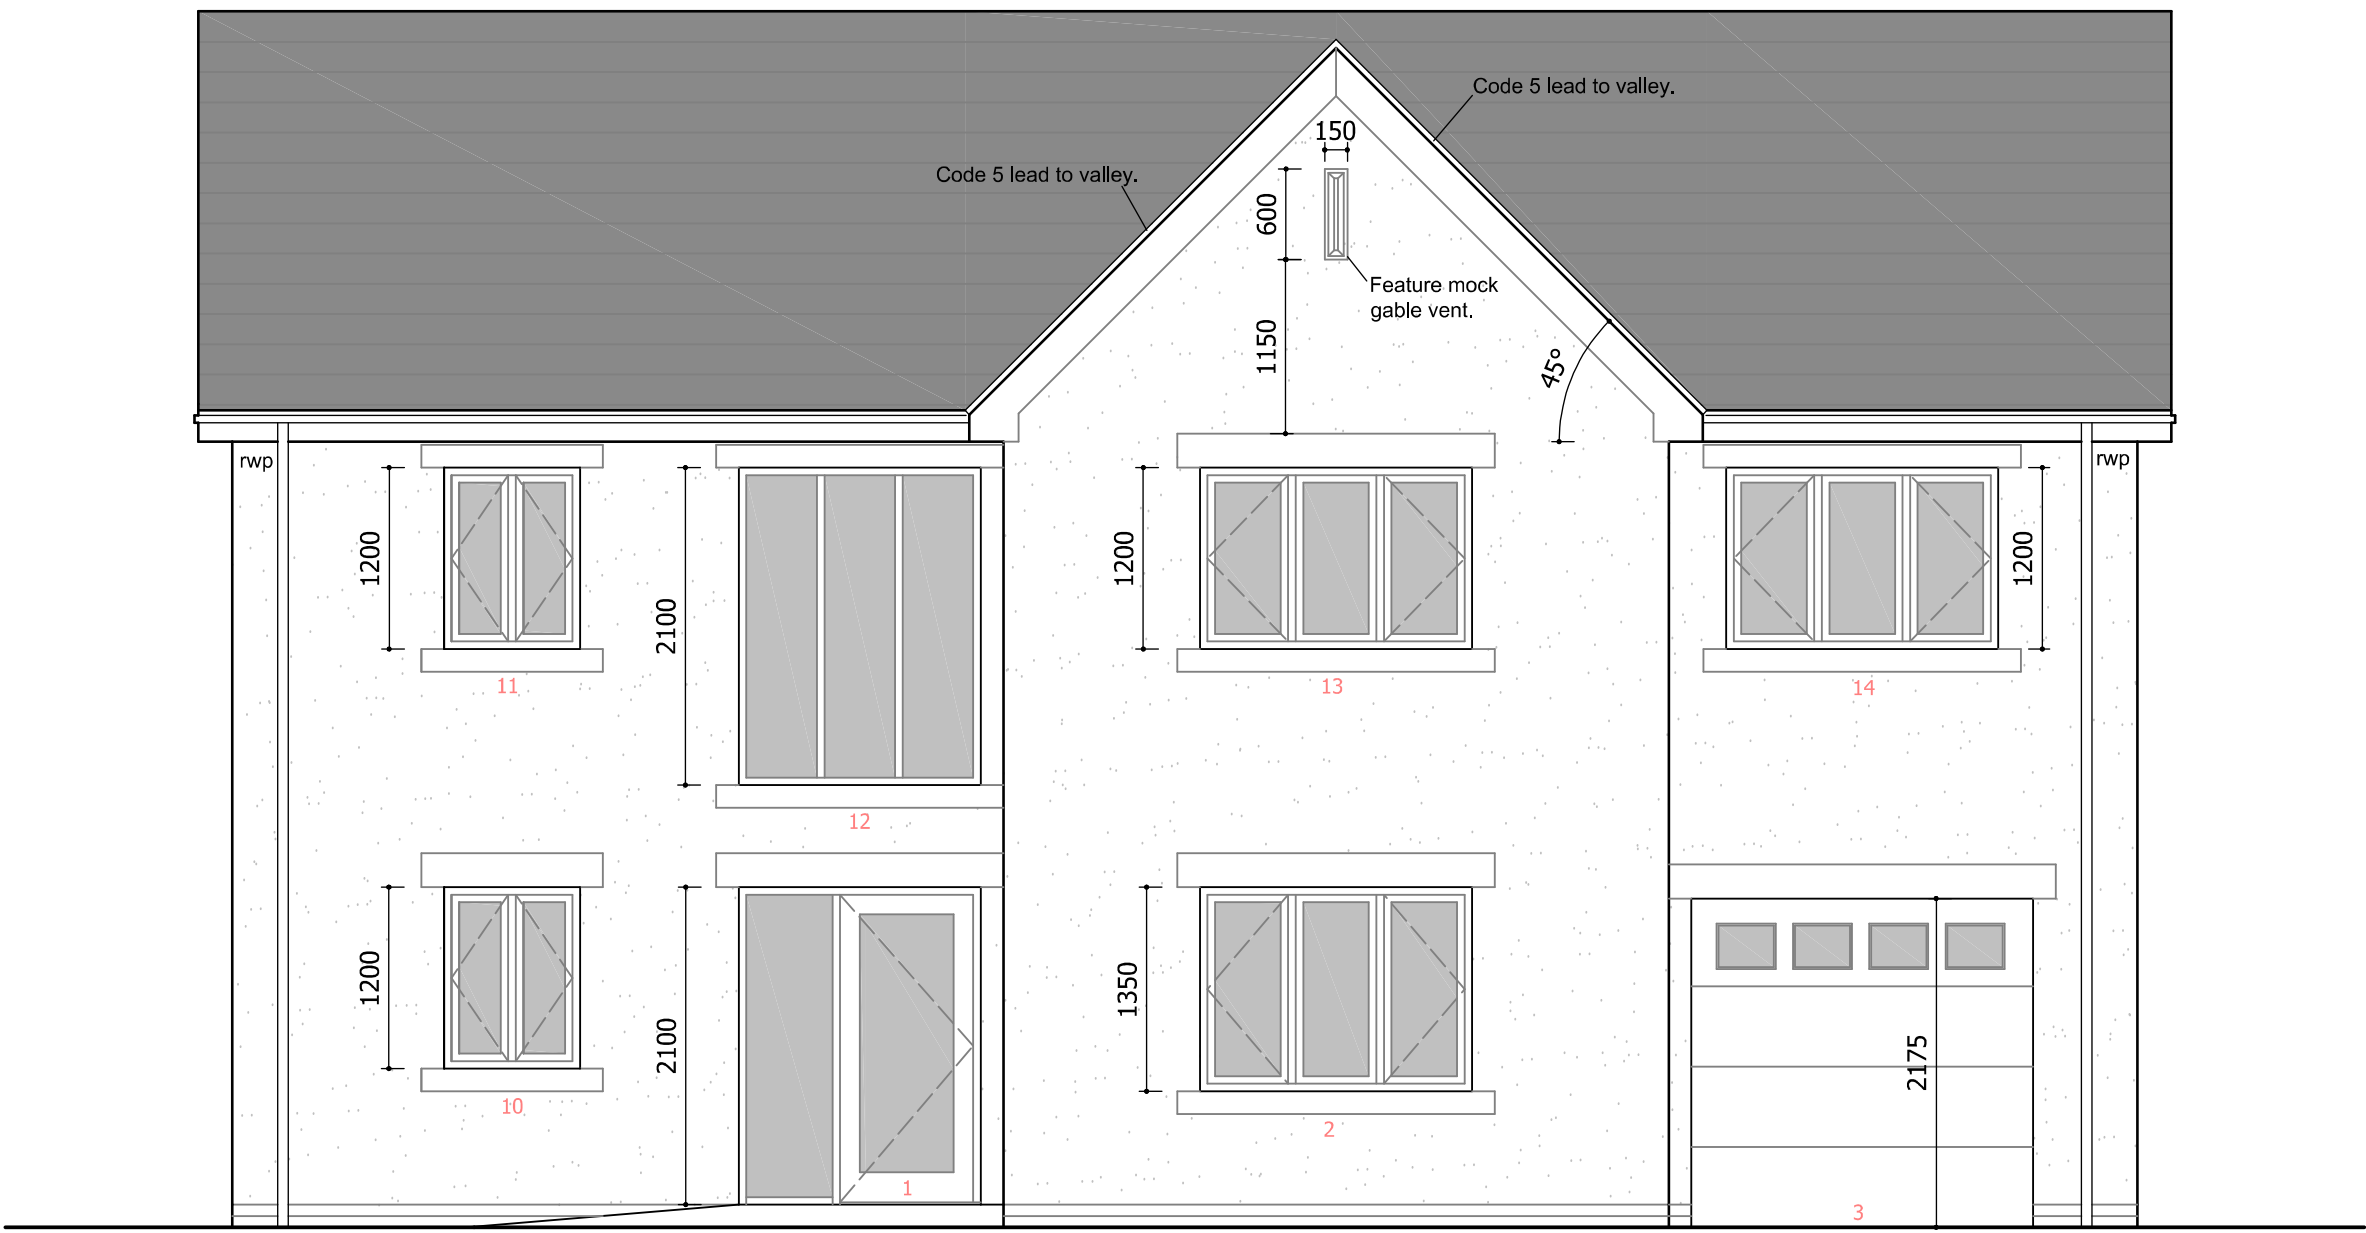

FRONT ELEVATION

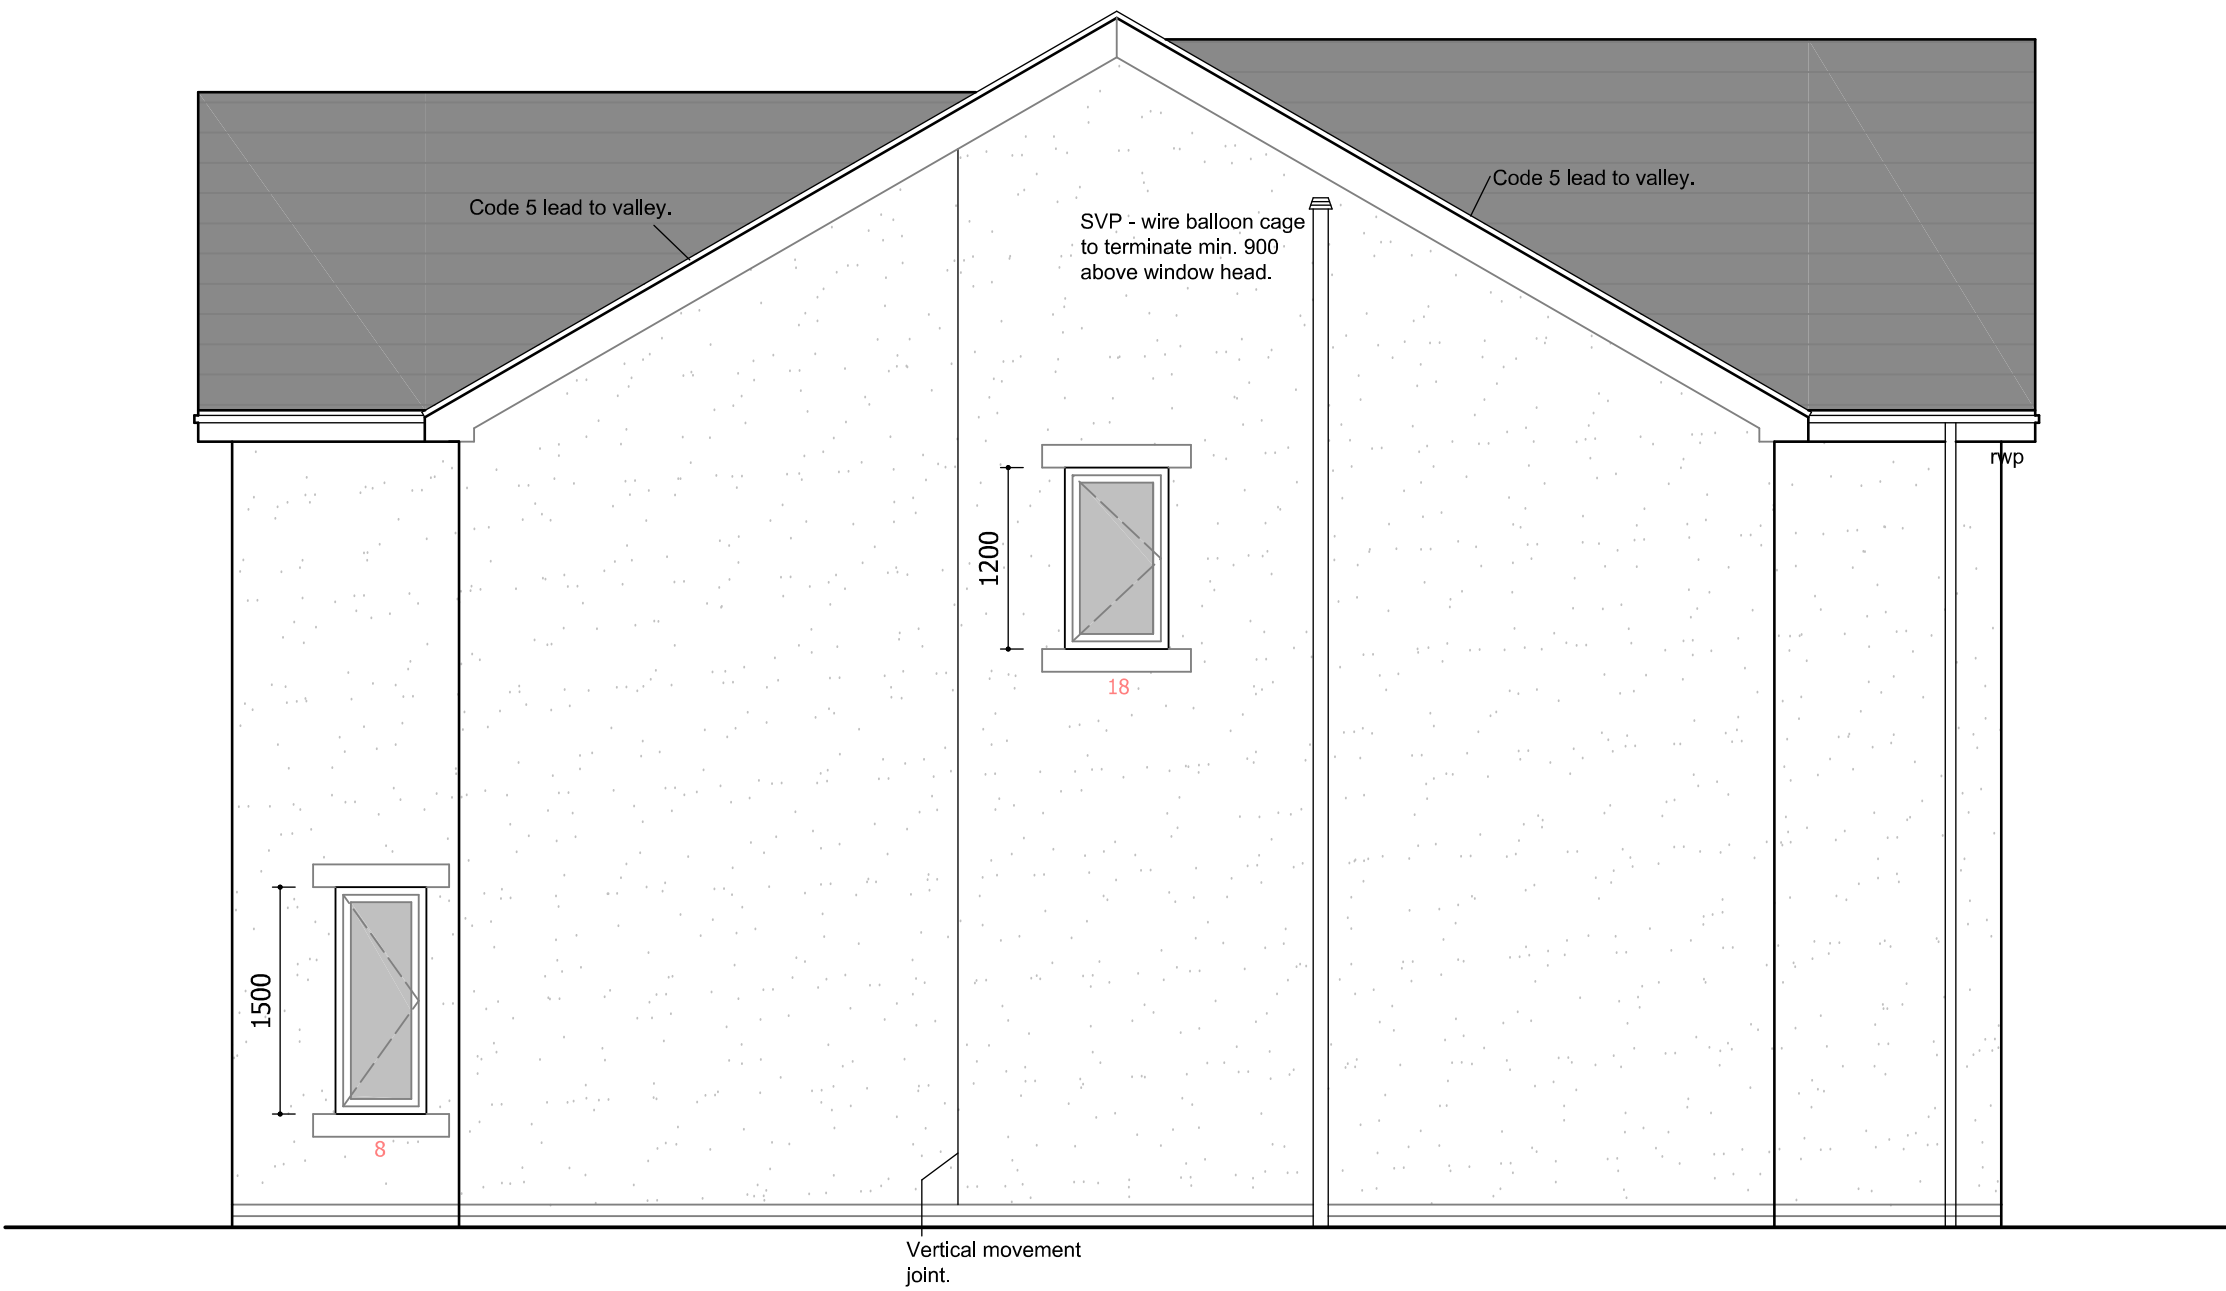

SIDE ELEVATION

	A	20/02/23	Title block amended to include reference to parts 9 & 10 in addition to part 6.		GB
No.	Date	Revision	Initial		

ALPHA DESIGN

Architectural Services
Member of the Chartered Institute of
Architectural Technologists

Tel: 01900 829199 email: gh@adcombria.co.uk

Project

FORMER FISH FACTORY SITE,
HENSINGHAM,
WHITEHAVEN

Client

G & A.M LAWSON

Drawing

RESIDENTIAL DEVELOPMENT -
DWELLING TYPE C/3 (PLOTS
8, 9 & 10) - WORKING ELEVATIONS

Scale 1:50 @ A1 Drawn GB

Checked Date JUNE 2022

Drawing No.

13/07/805 - 89 a)

This drawing and design is copyright and must not be reproduced in part or in whole without prior written consent. Contractors must verify all dimensions on site before commencing work or preparing shop drawings.