


BUILDING REGS ISSUE



SIDE ELEVATION

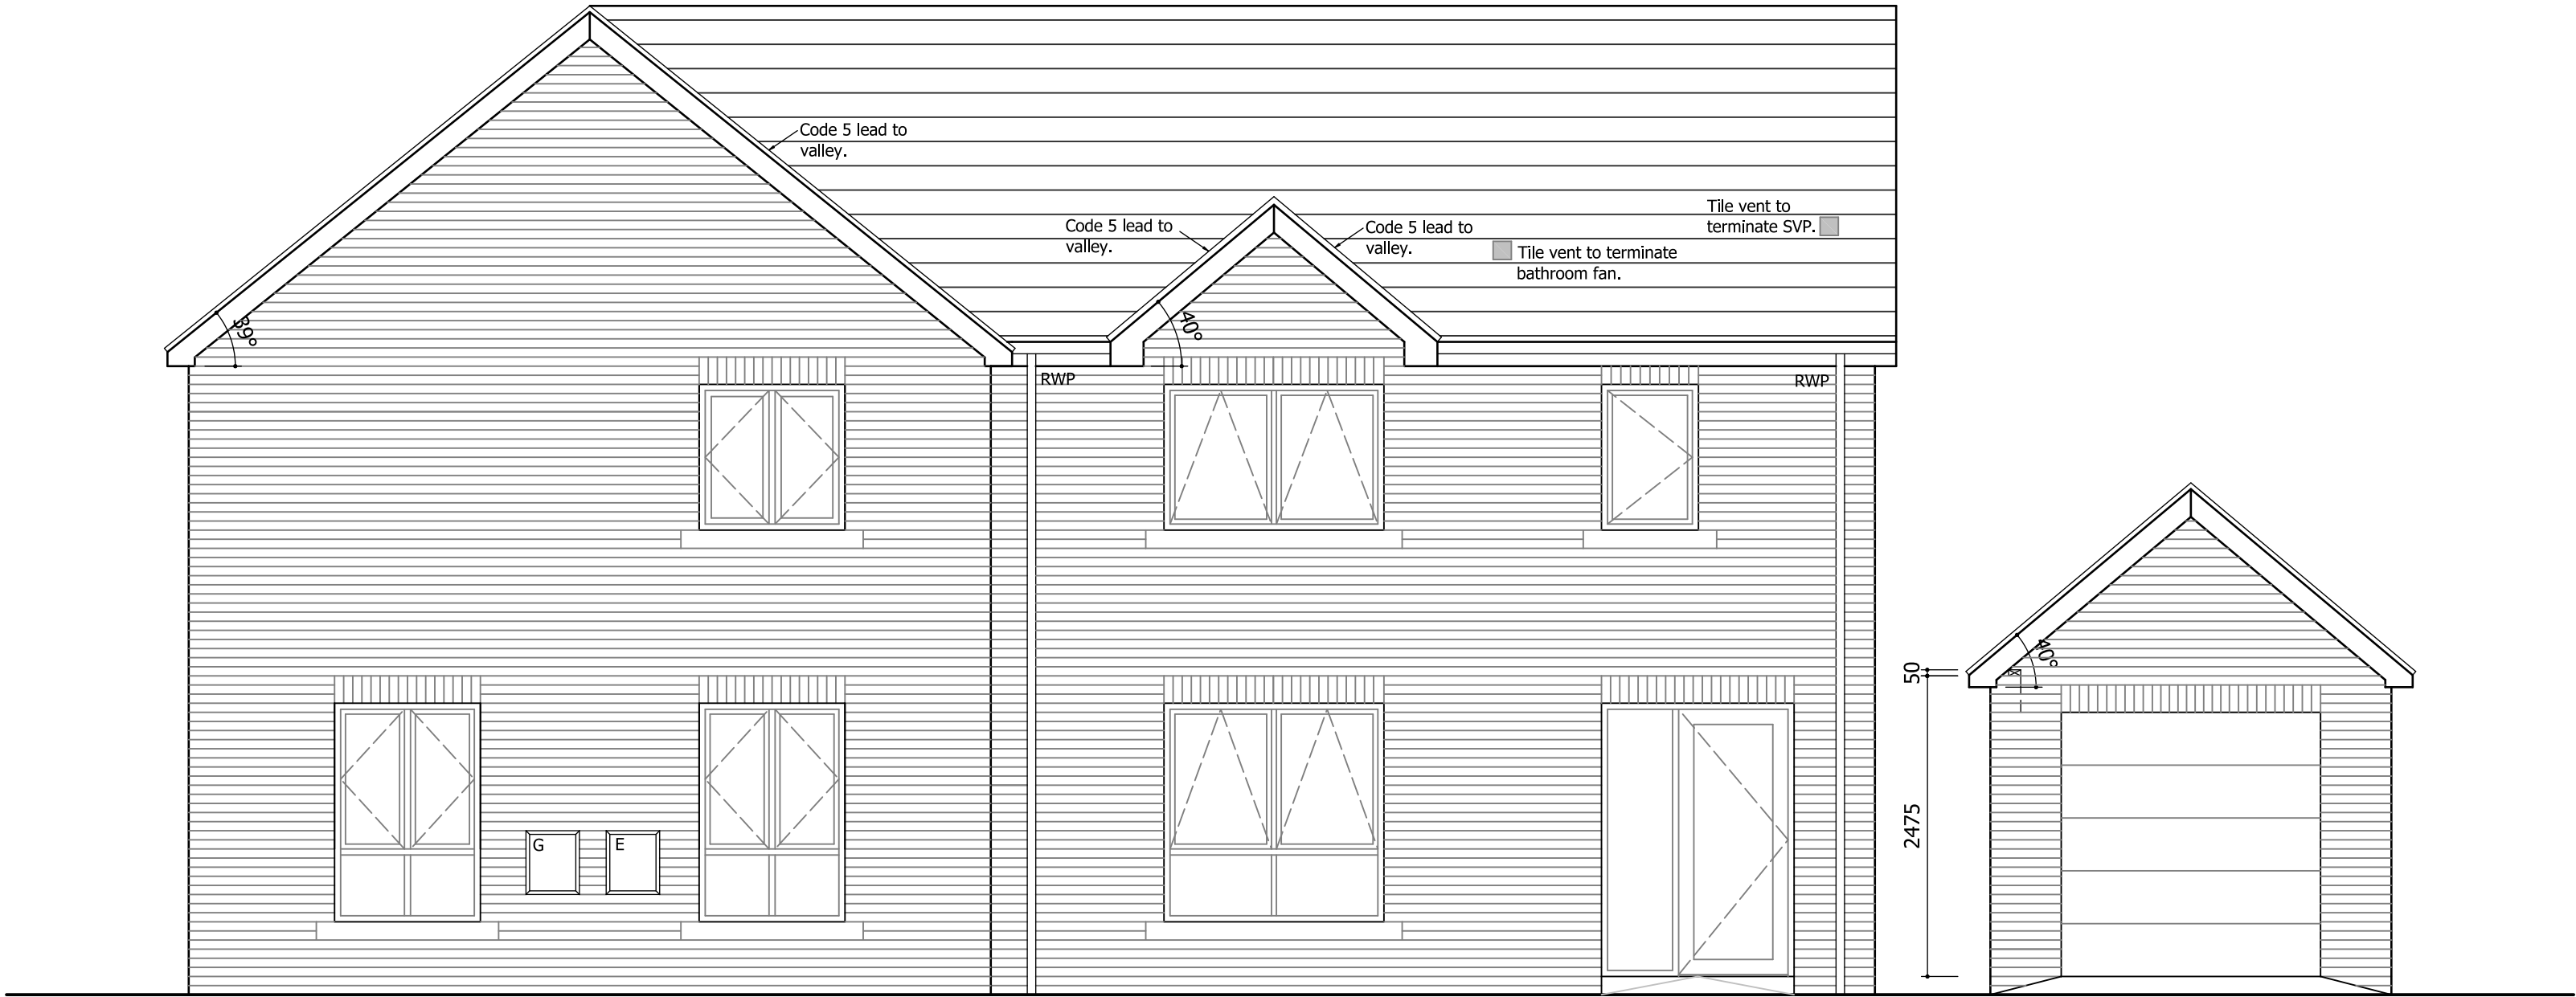

FRONT ELEVATION

No.	Date	Revision	Initial

ALPHA DESIGN

Architectural Services
Member of the Chartered Institute of
Architectural Technologists
Tel: 01900 829199

Project
PROPOSED RESIDENTIAL
DEVELOPMENT,
PHASE 4,
KEEKLE RISE,
CLEATOR MOOR
Client
HIGH GRANGE
DEVELOPMENTS LTD.

Drawing
DWELLING TYPE E+ -
WORKING ELEVATIONS
(SHEET 2)
Scale 1:50 @ A1 Drawn GB
Checked Date JAN. 2025

Drawing No.
06/11/542 - 4 / 14

This drawing and design is copyright and must not
be reproduced in part or in whole without prior
written consent. Contractors must verify all
dimensions on site before commencing work or
preparing shop drawings.