



BUILDING REGS ISSUE

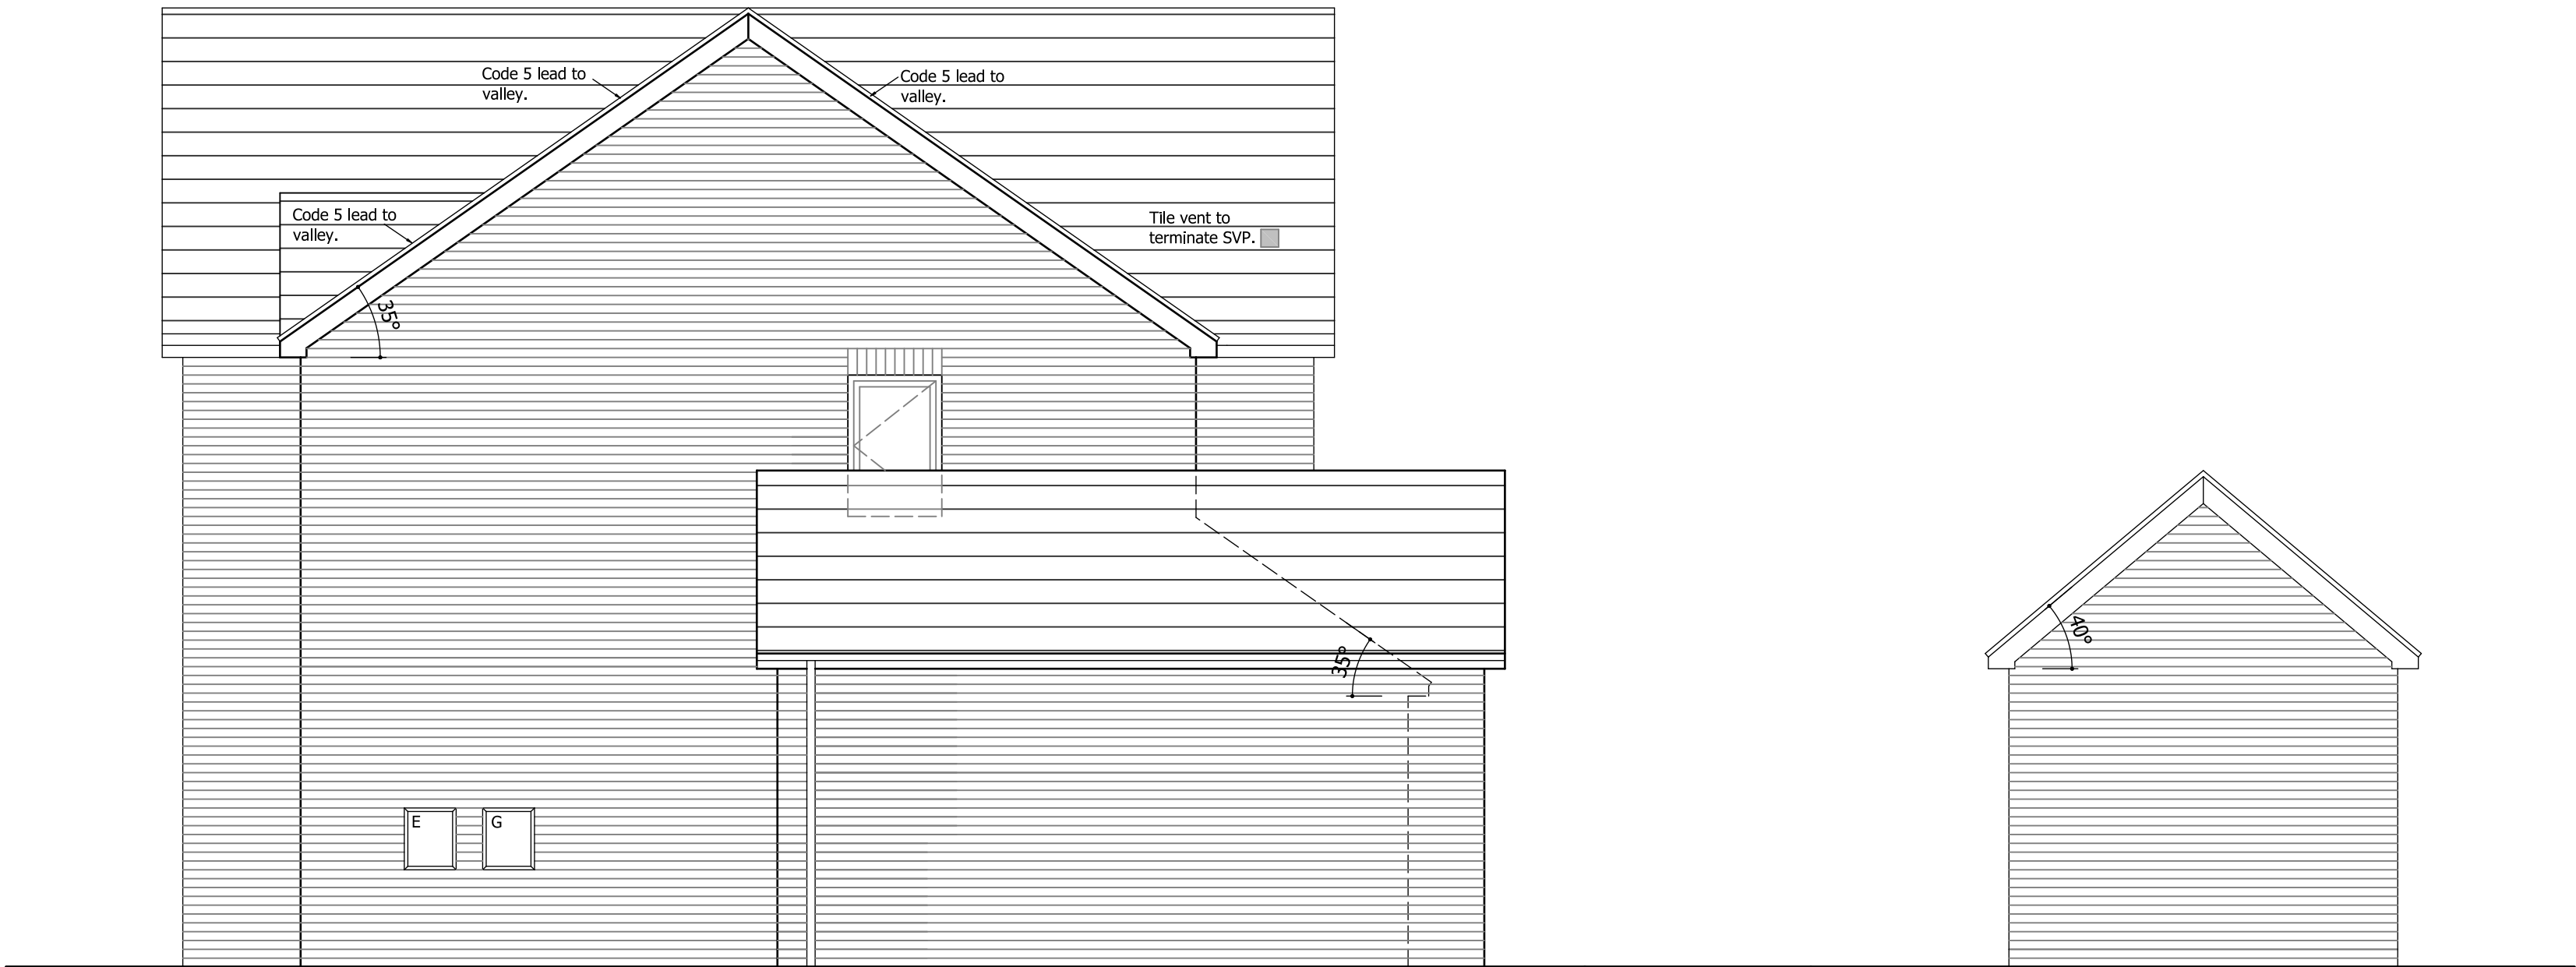

SIDE ELEVATION

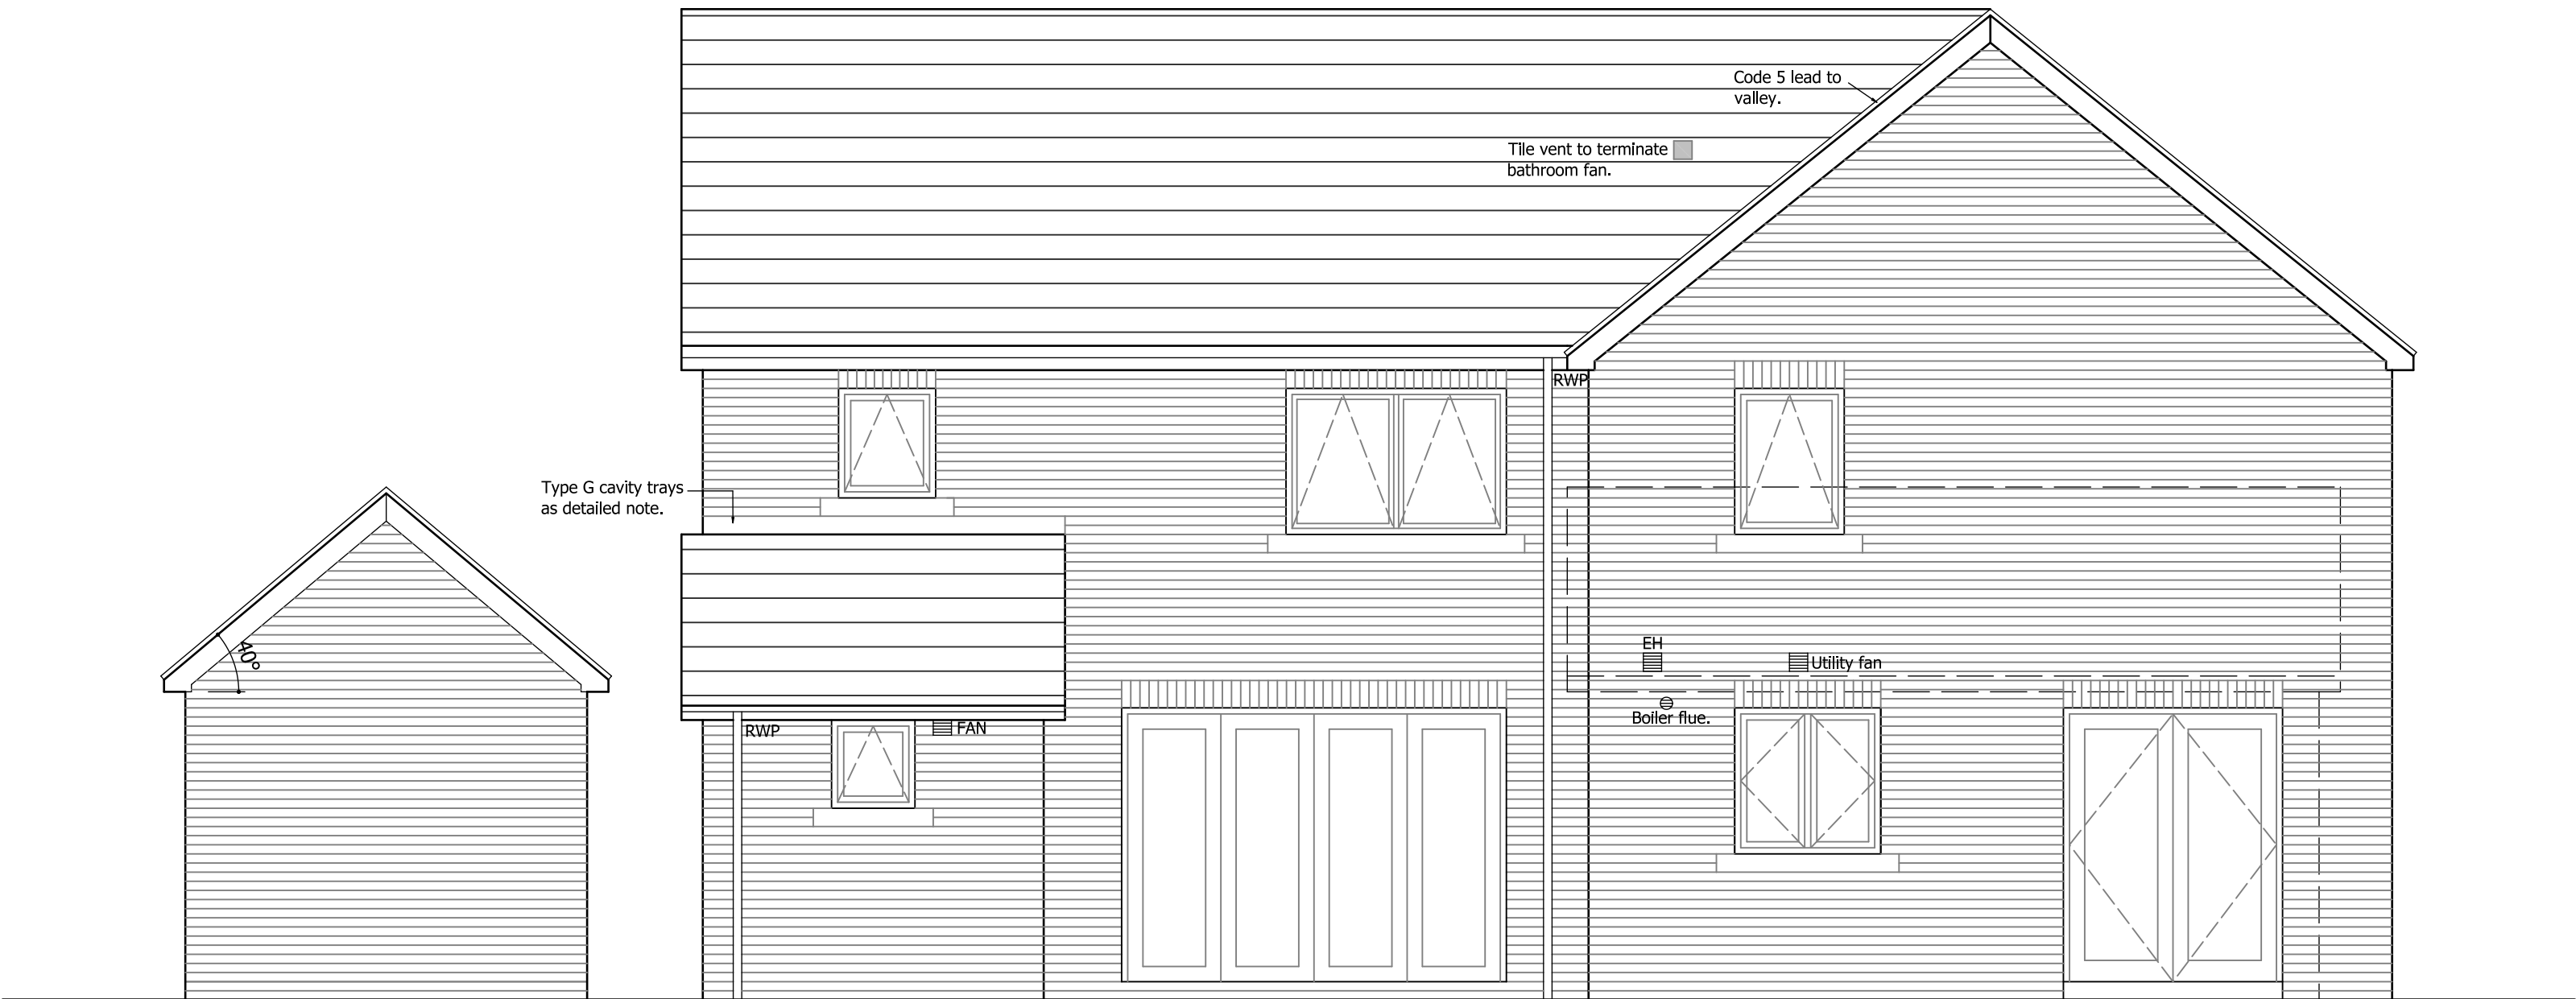

REAR ELEVATION

No.	Date	Revision	Initial
-----	------	----------	---------

ALPHA DESIGN

Architectural Services
Member of the Chartered Institute of
Architectural Technologists

Tel: 01900 829199

Project

PROPOSED RESIDENTIAL
DEVELOPMENT,
PHASE 4,
KEEKLE RISE,
CLEATOR MOOR

Client

HIGH GRANGE
DEVELOPMENTS LTD.

Drawing

DWELLING TYPE E+ -
WORKING ELEVATIONS
(SHEET 2)

Scale 1:50 @ A1 Drawn GB

Checked Date JAN. 2025

Drawing No.

06/11/542 - 4 / 15

This drawing and design is copyright and must not be reproduced in part or in whole without prior written consent. Contractors must verify all dimensions on site before commencing work or preparing shop drawings.