




FRONT ELEVATION




SIDE ELEVATION



REAR ELEVATION

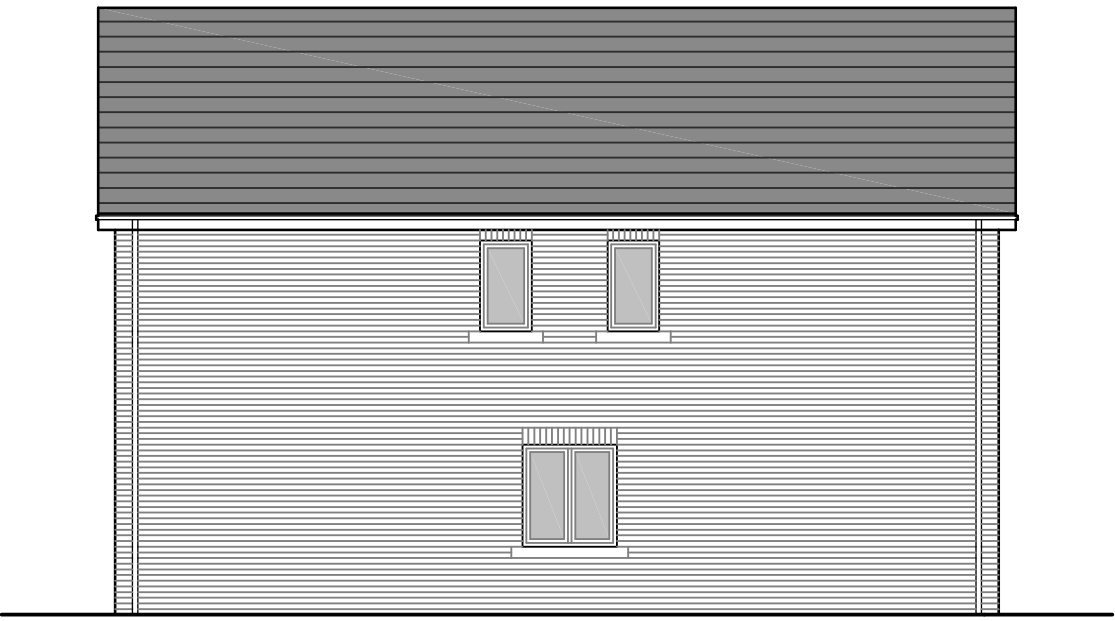


SIDE ELEVATION

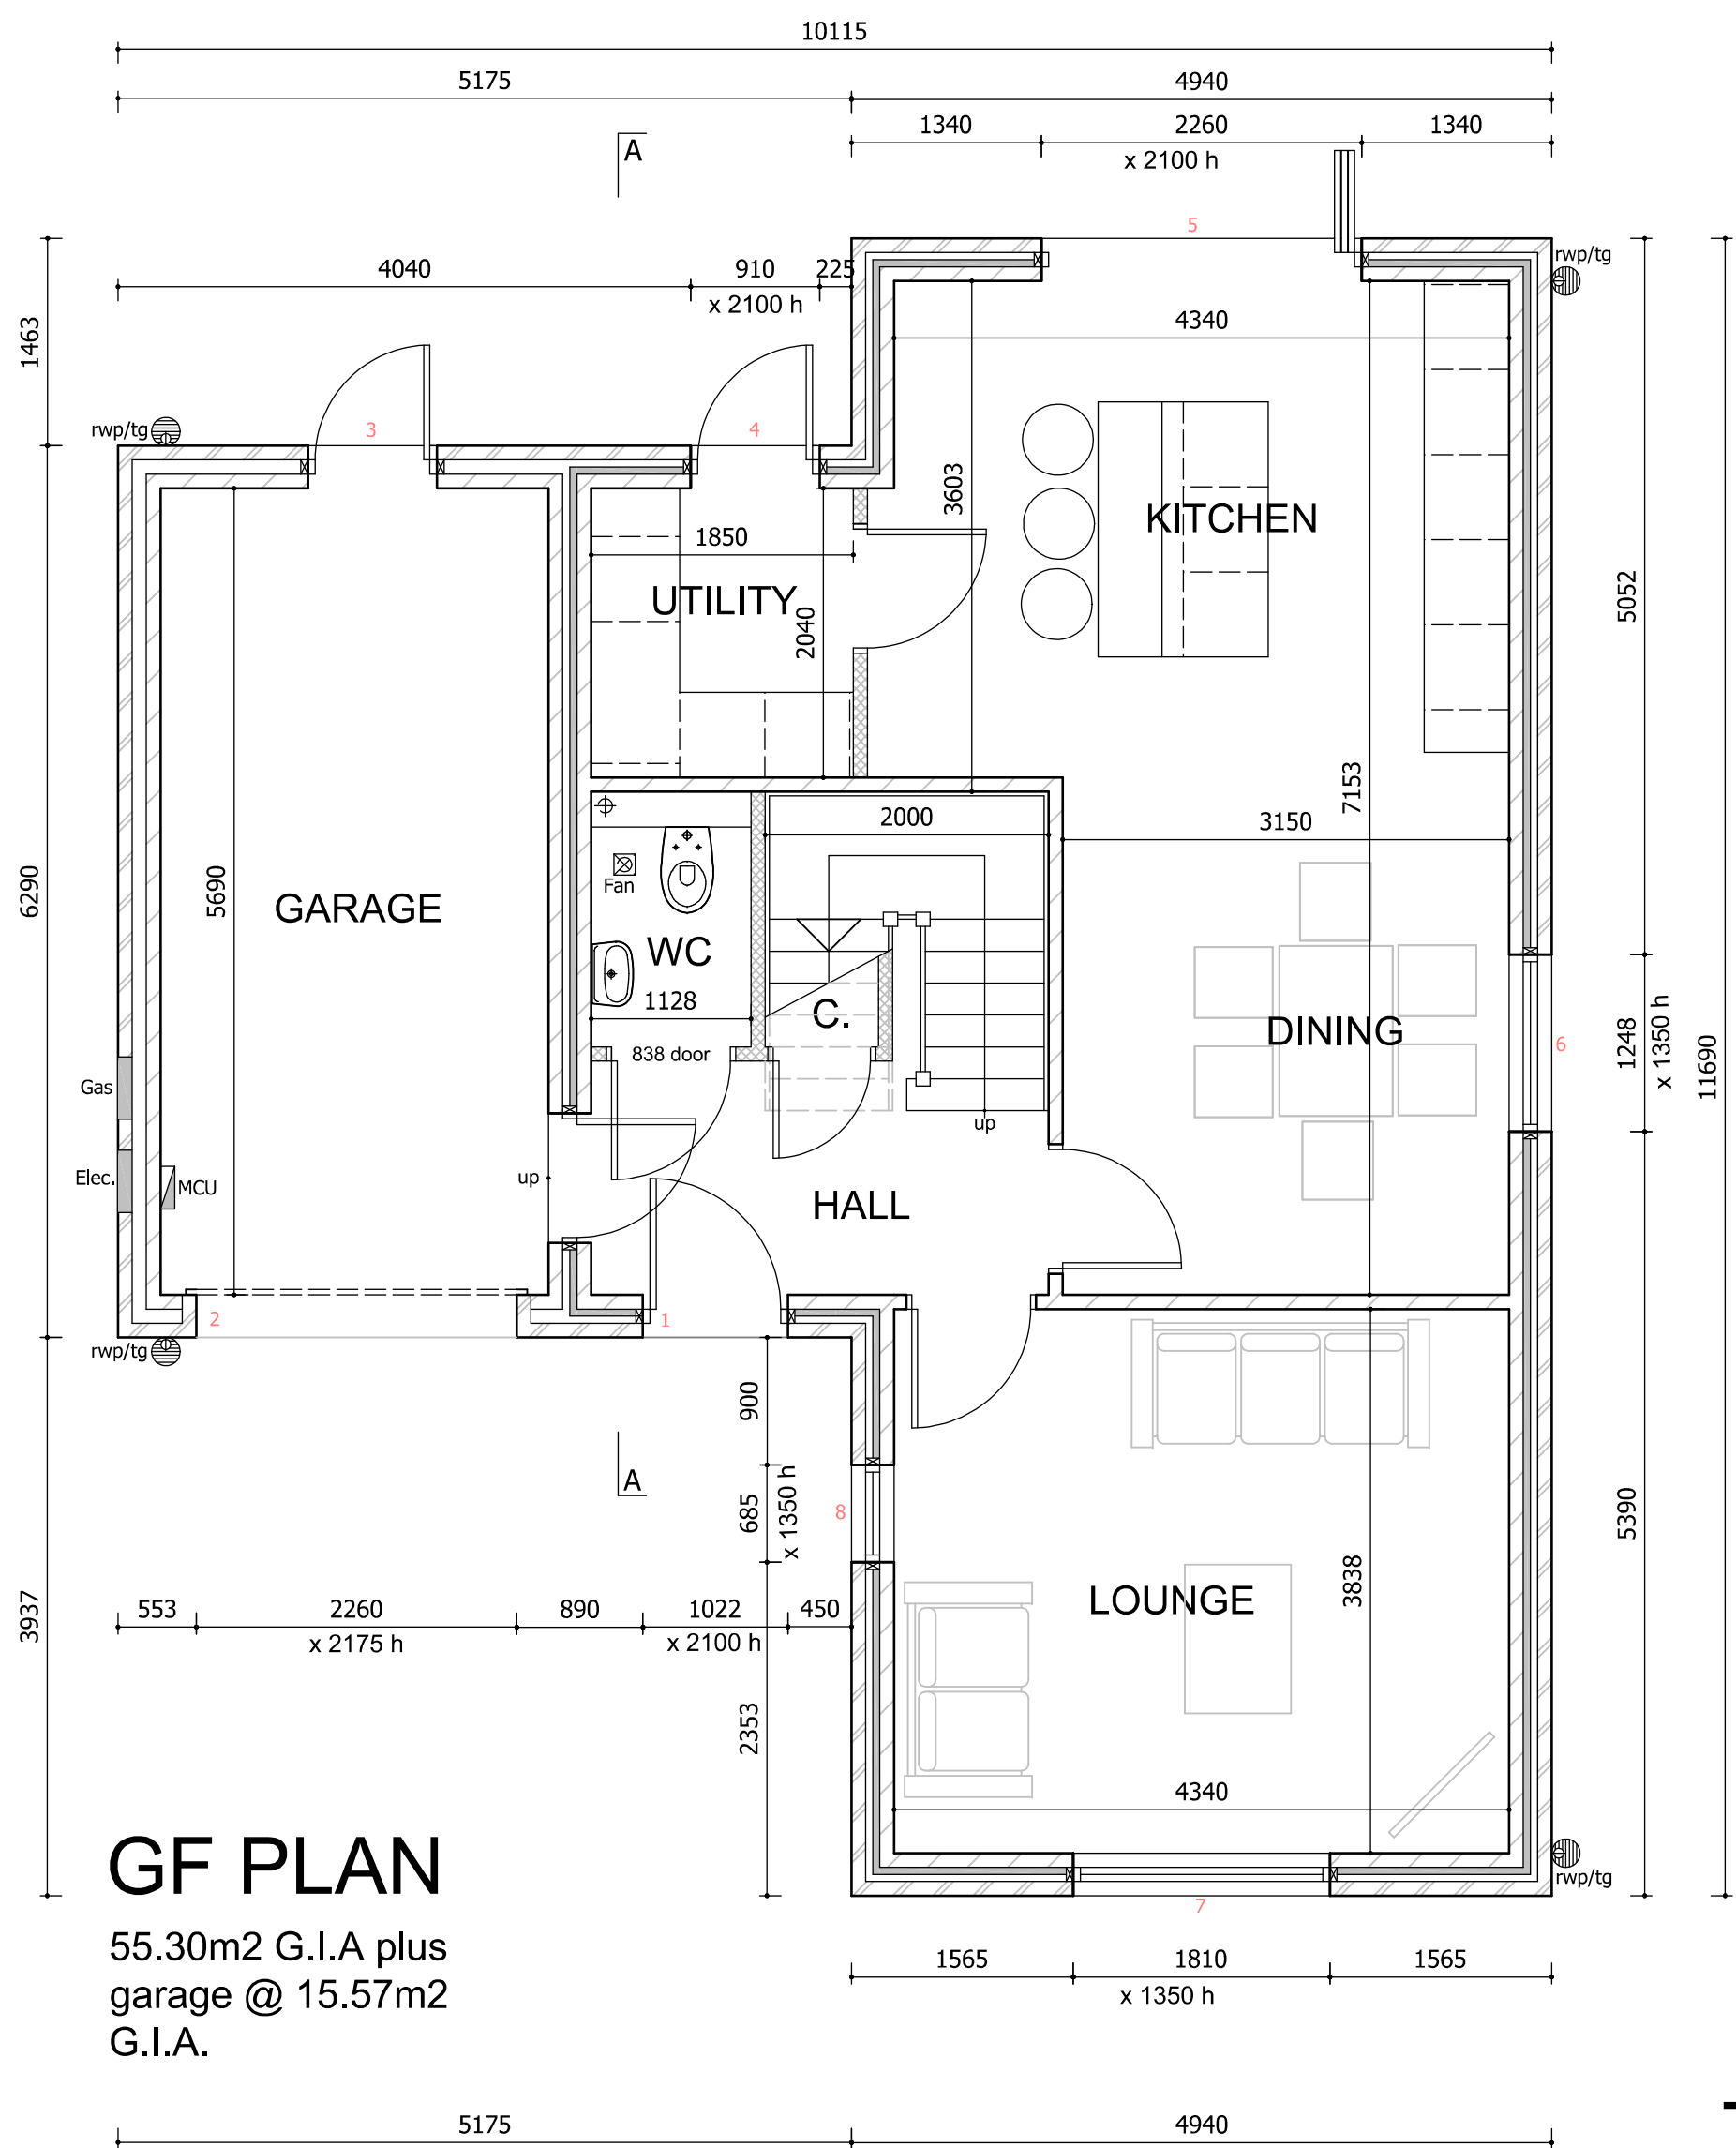

TYPE M

G.I.A - 127.88m2 plus garage @ 15.57m2 G.I.A.

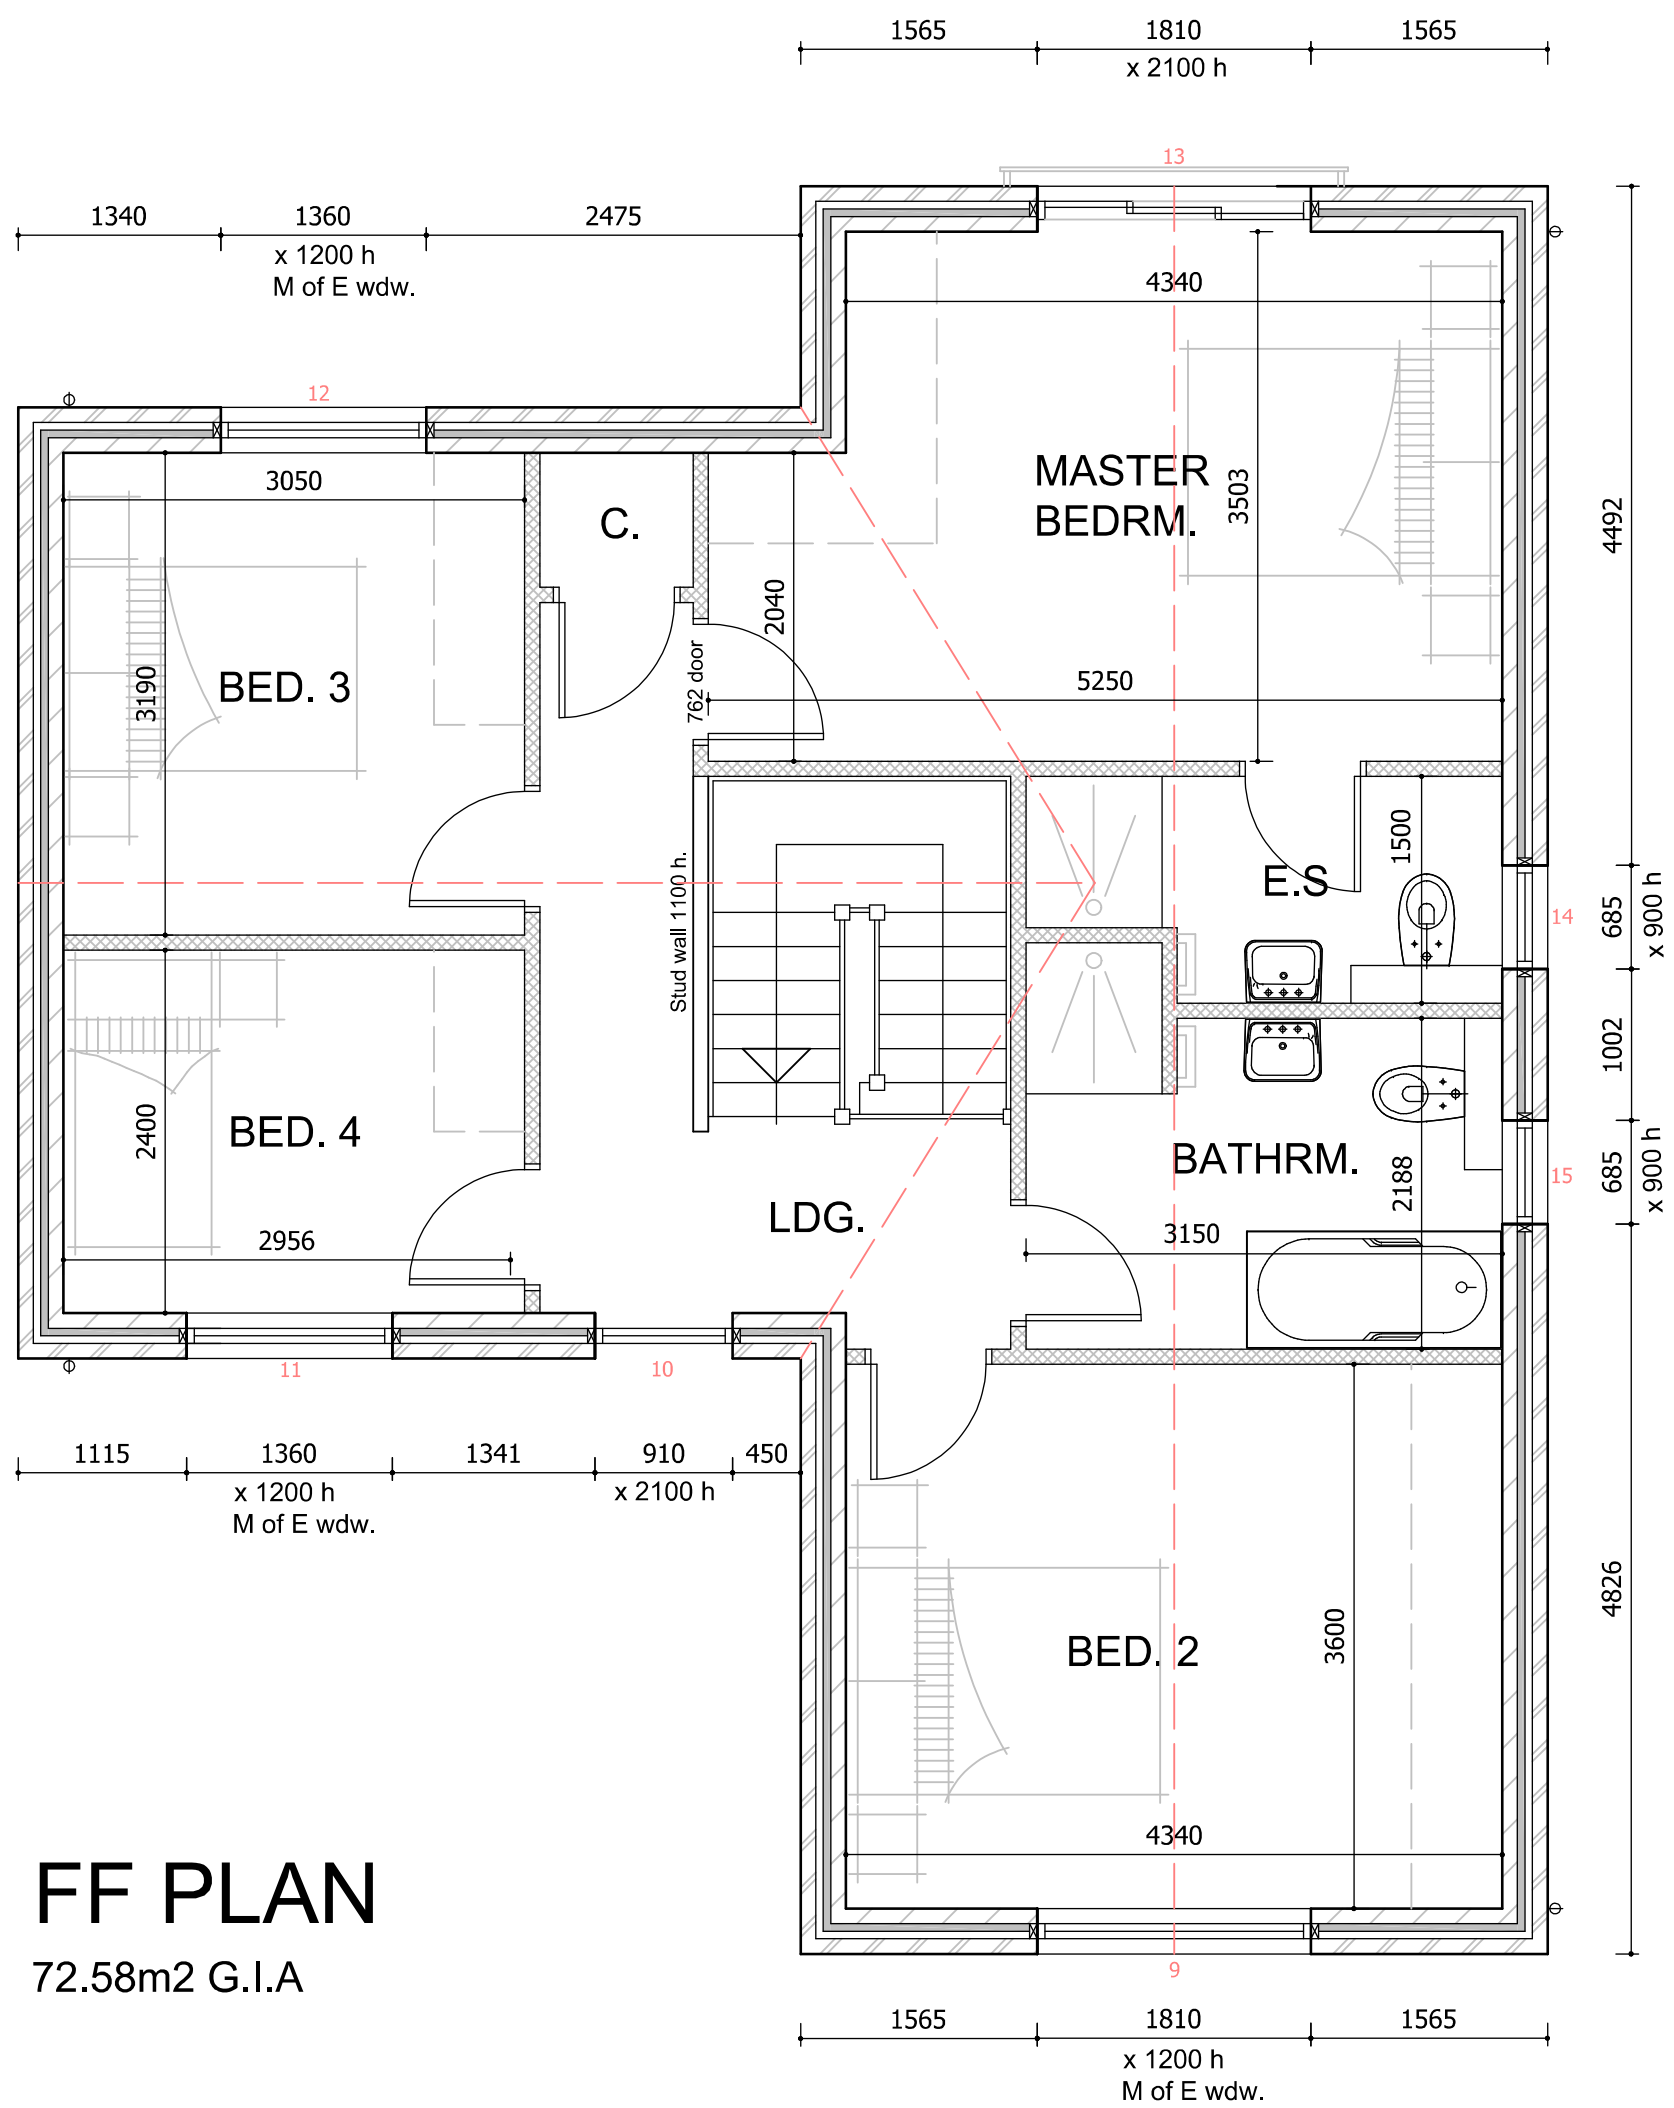

ALPHA DESIGN

Architectural Services
Member of the Chartered Institute of
Architectural Technologists
Tel: 01900 829199 email: gb@adcumbria.co.uk

Project
**FORMER FISH FACTORY SITE,
HENSINGHAM,
WHITEHAVEN**

Client
G & A.M LAWSON

Drawing
**RESIDENTIAL DEVELOPMENT -
DWELLING TYPE M (PLOT 11) -
PROPOSED PLANS & ELEVATIONS**

Scale 1:50 & 1:100 @ A1 Drawn GB
Checked Date OCT. 2022

Drawing No.
13/07/805 - 90

This drawing and design is copyright and must not be reproduced in part or in whole without prior written consent. Contractors must verify all dimensions on site before commencing work or preparing shop drawings.