



NORTH

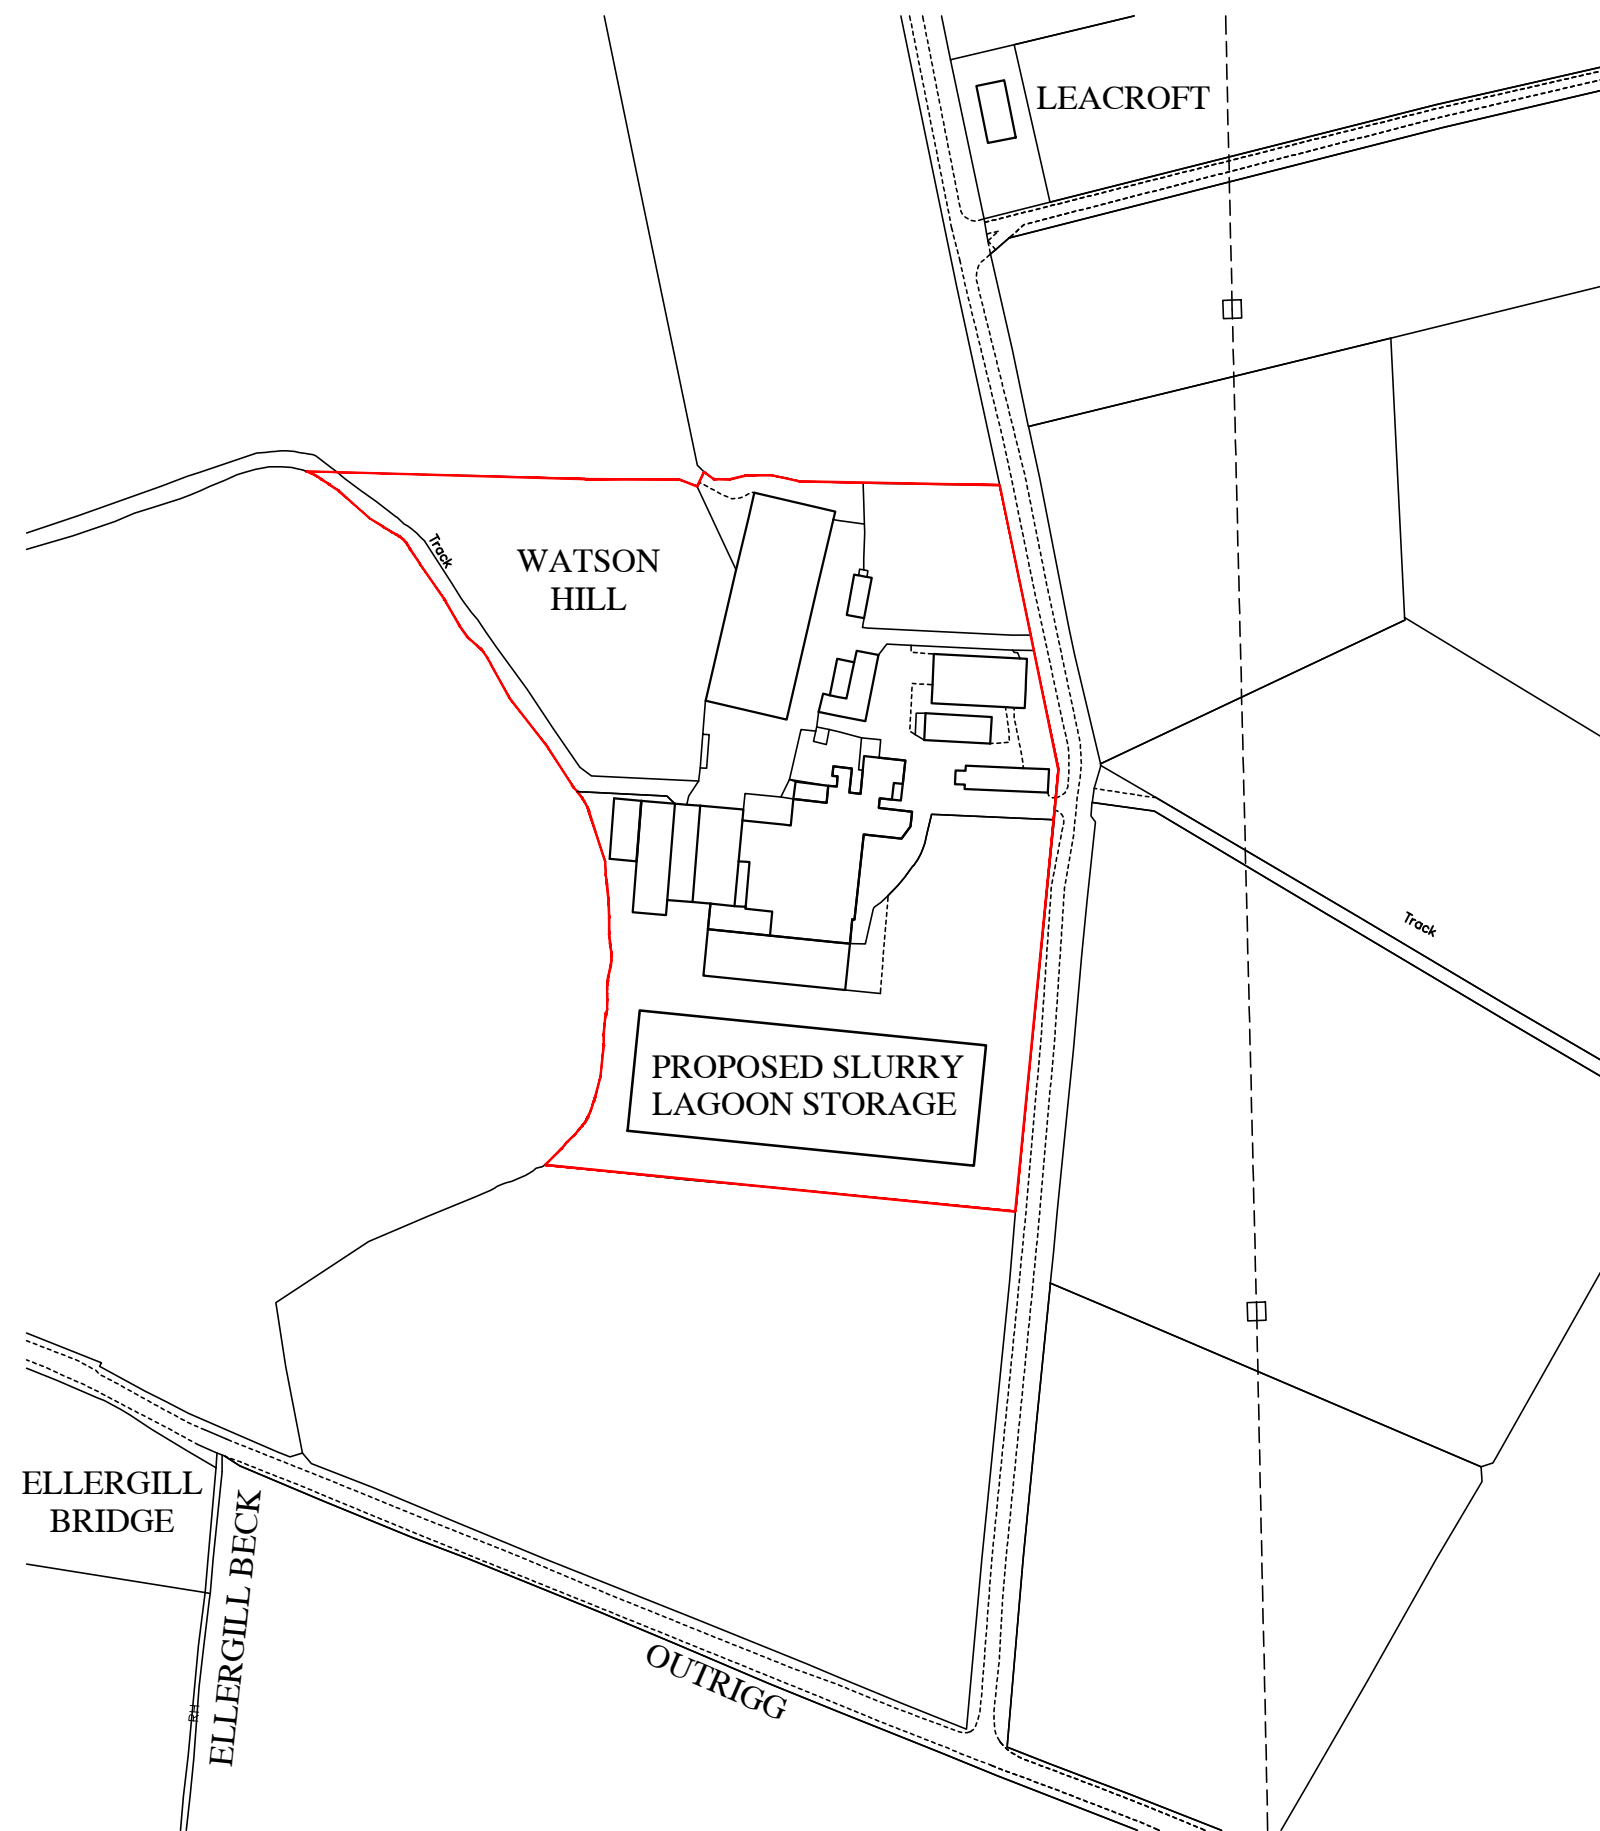


SITE PLAN AS PROPOSED

Scale 1:2500 @A2

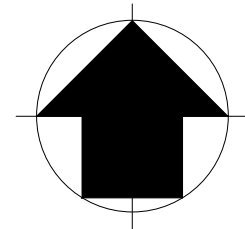

NORTH

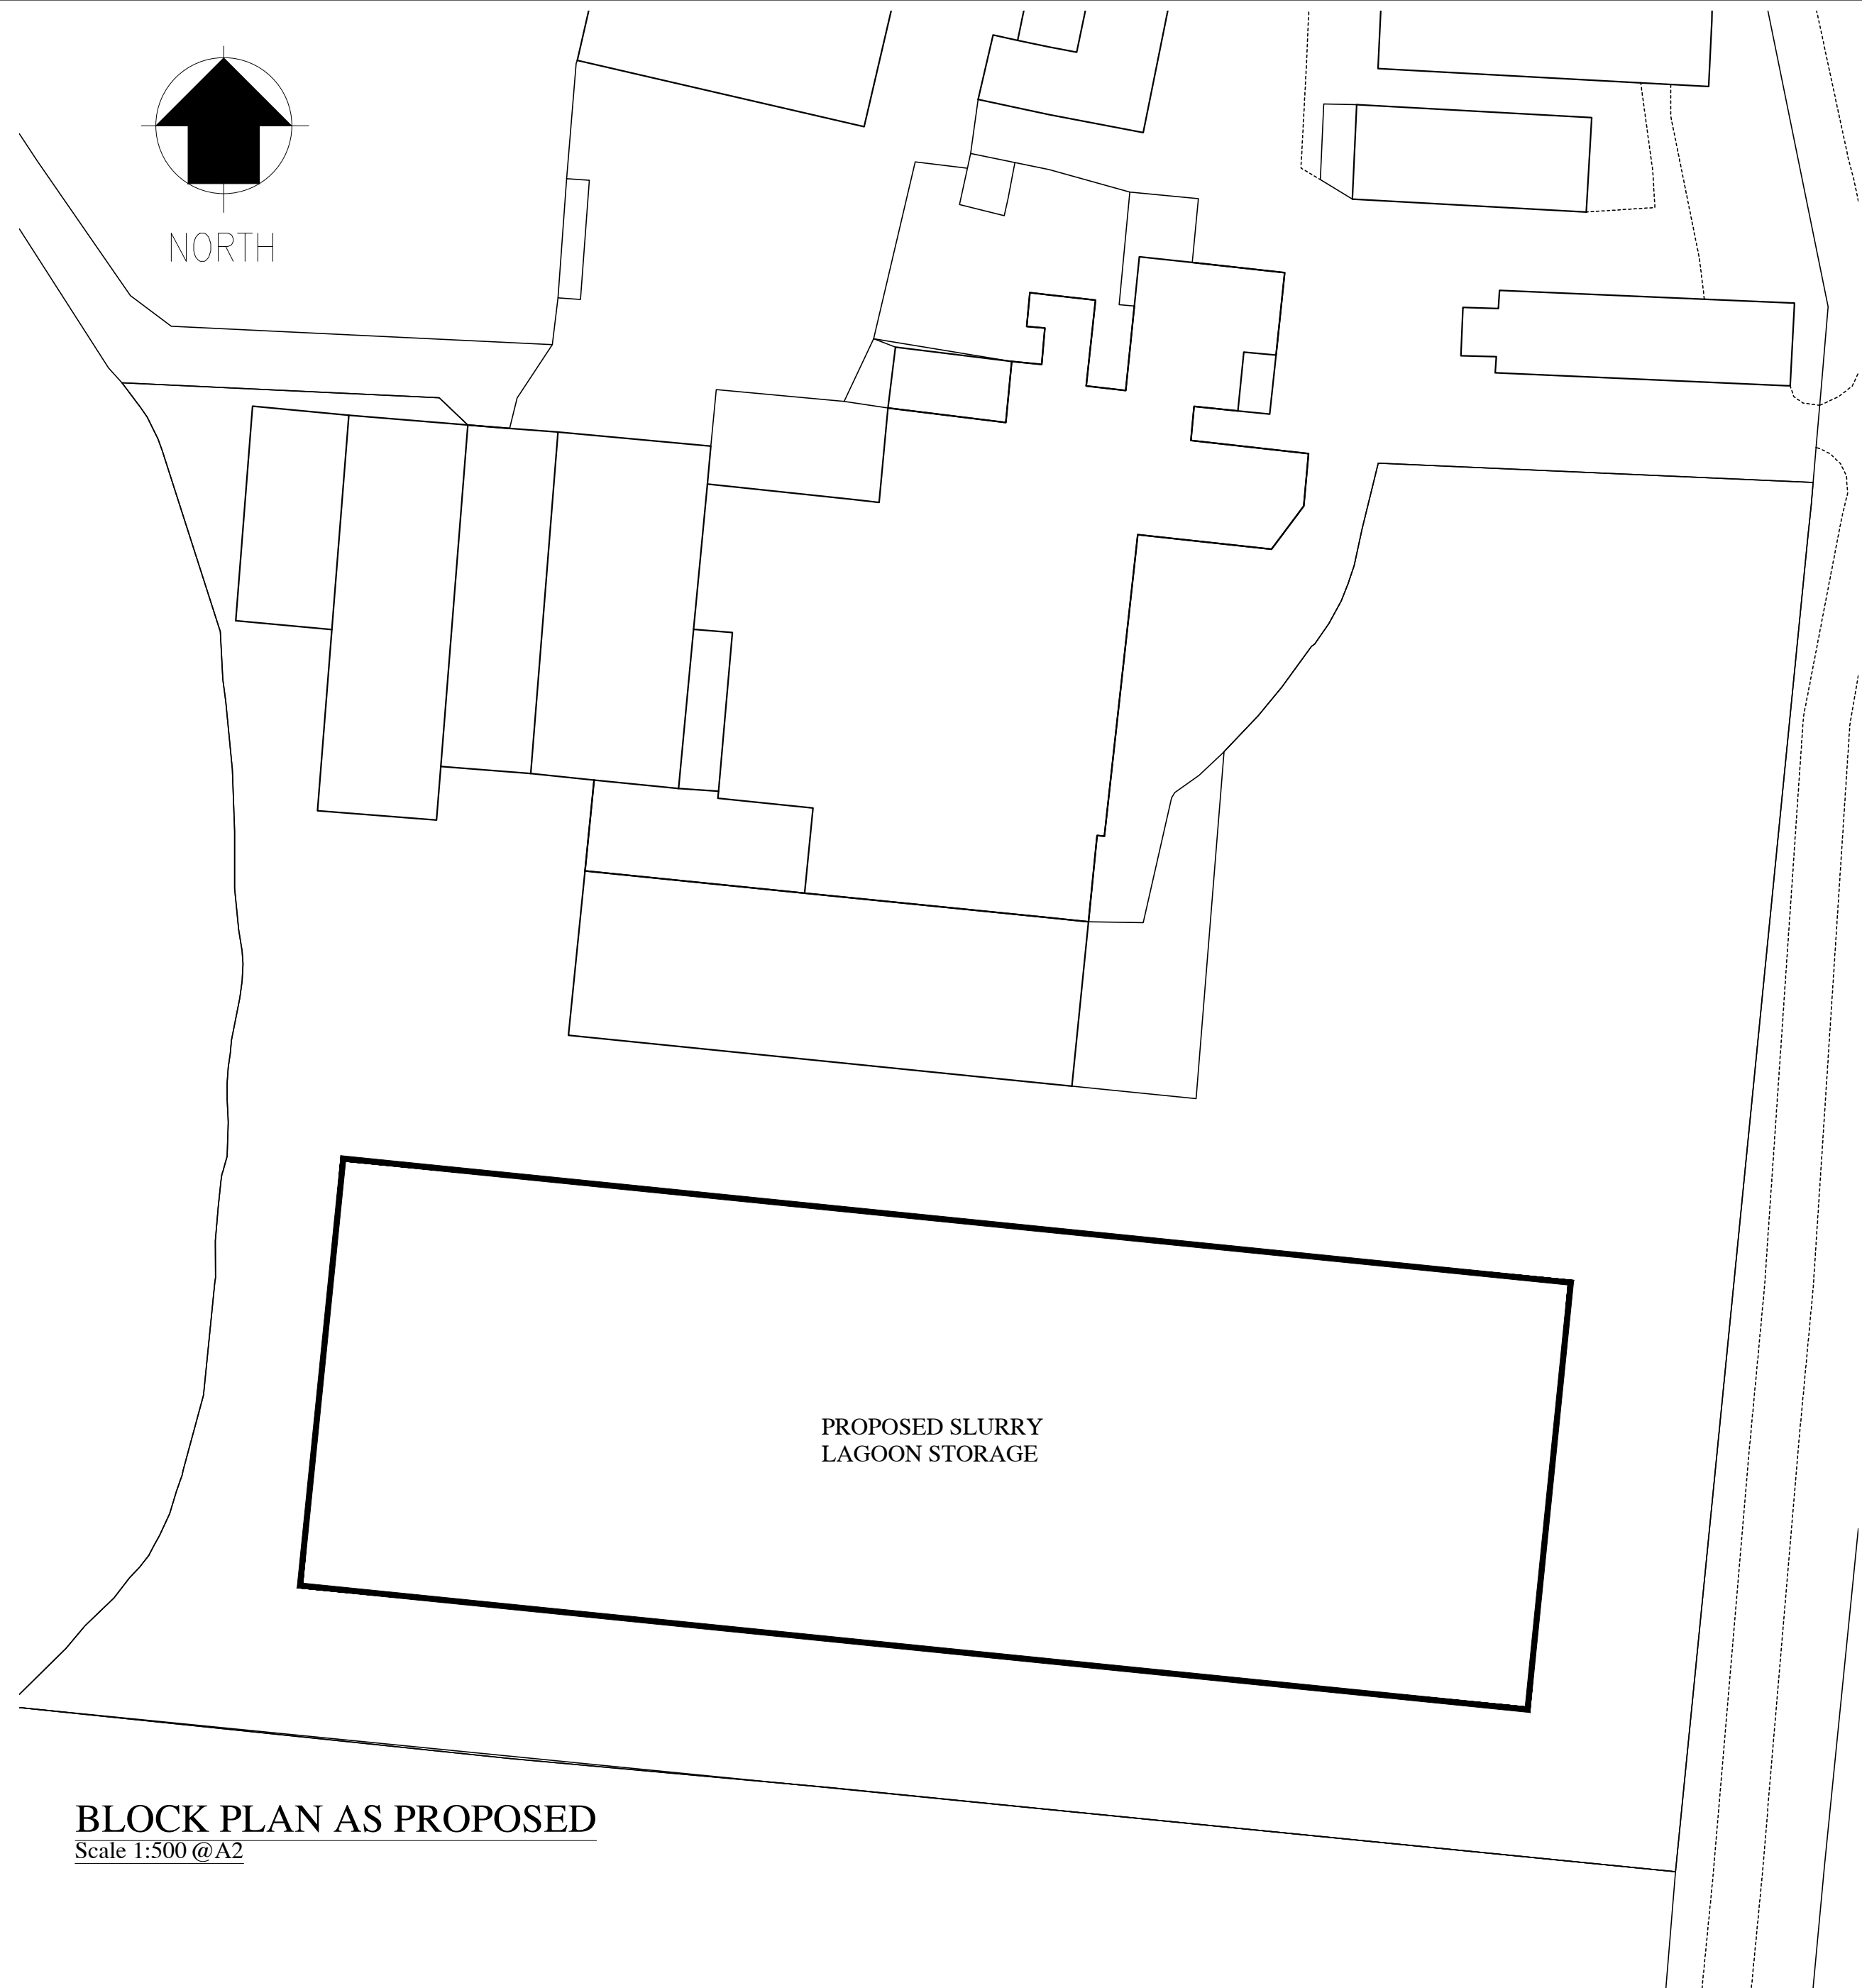

BLOCK PLAN AS PROPOSED

Scale 1:500 @A2

Copeland Borough Council Reference TA/2023/41

PROPOSED CONSTRUCTION OF SLURRY LAGOON STORAGE. FOR MR BUSHBY, WATSON HILL FARM, EGREMONT, CUMBRIA, CA22 2TZ.

February 2023

Mod A

Drg. 001