



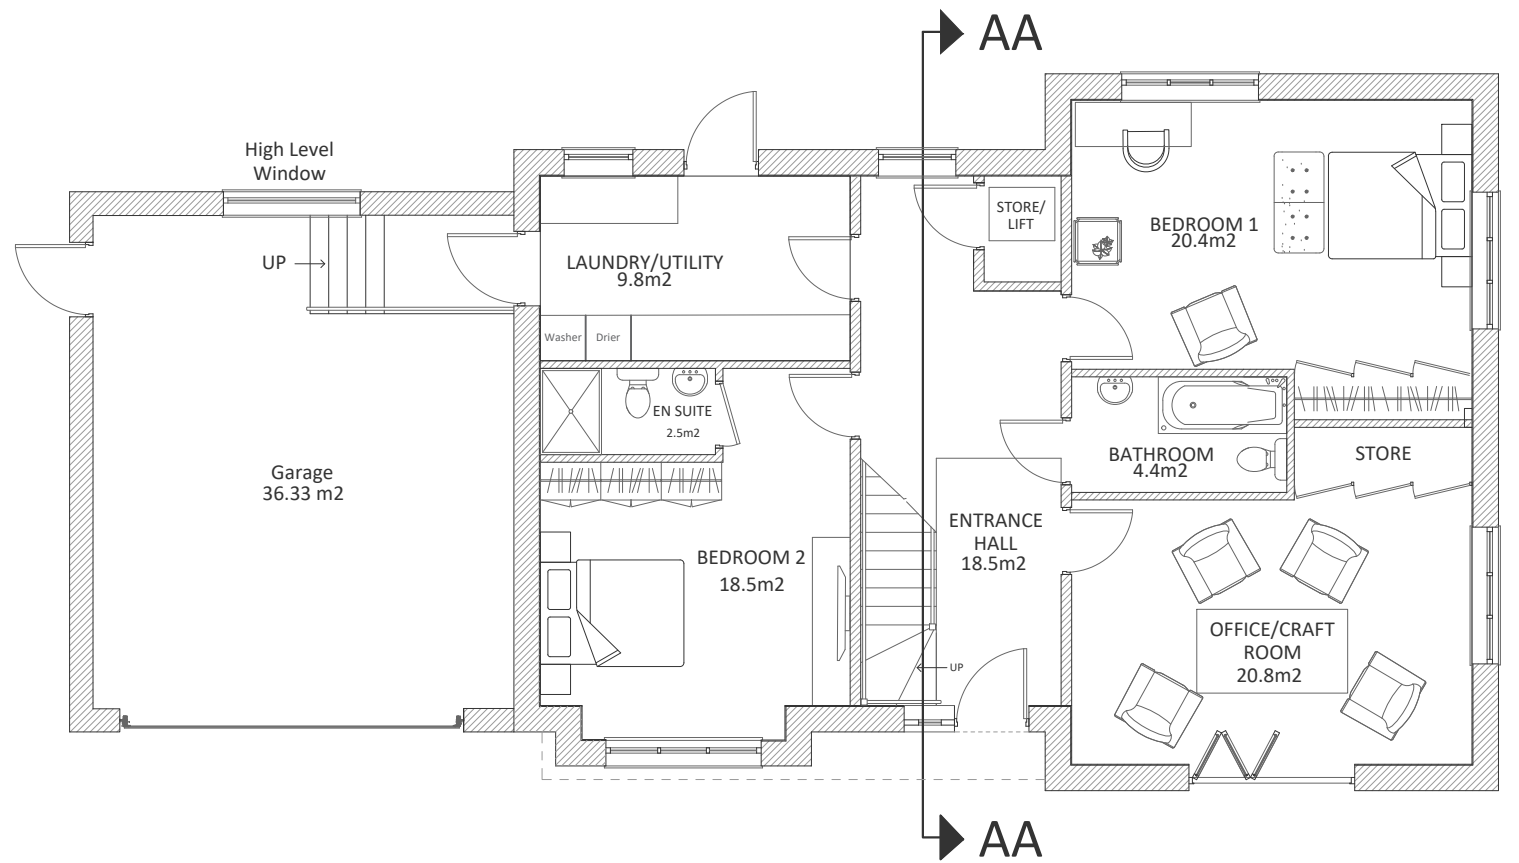

**Proposed ground floor plan**  
SCALE 1:100@A3

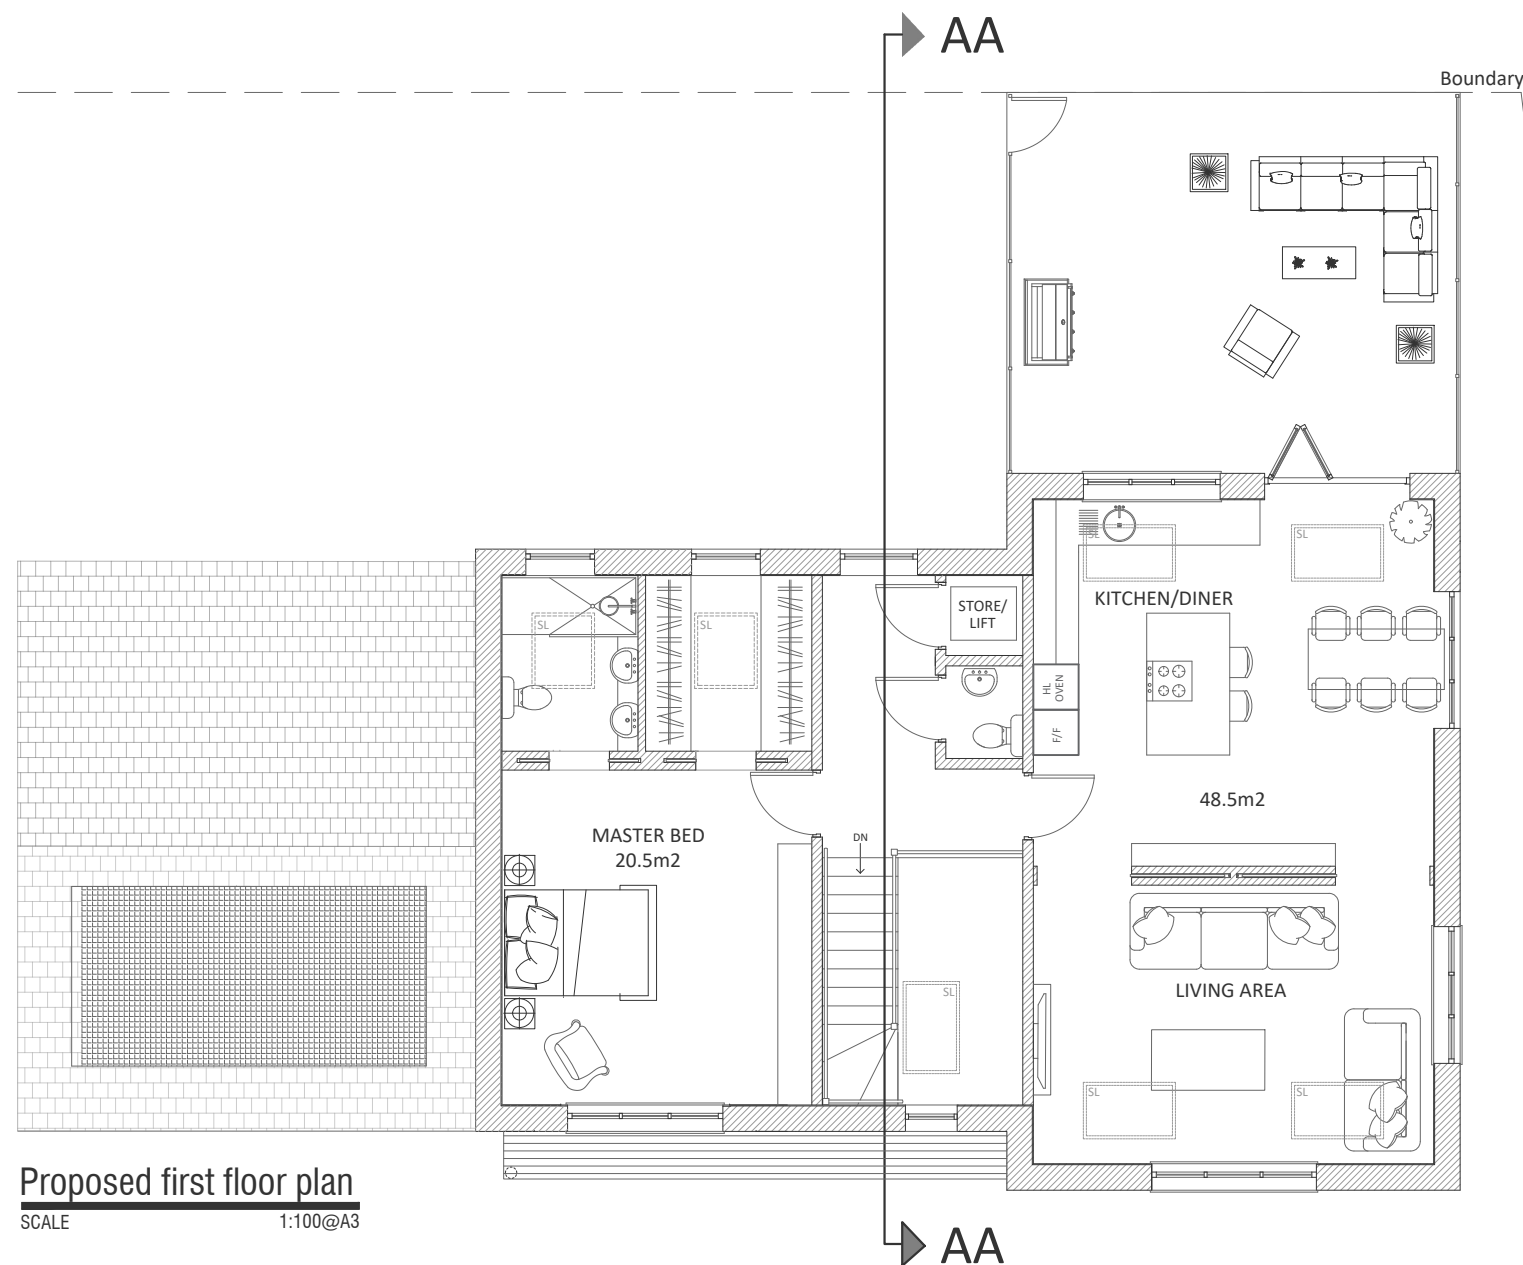

**Proposed first floor plan**  
SCALE 1:100@A3



**Proposed New Dwelling to Land to Side of Whitrigg Cottage**

Development Plot,  
Haverigg Rd, Millom,  
LA18 4EL

Revision Notes  
N/A

Proposed Ground floor plan  
Proposed First floor plan

1:100 @ A3

Drawn - PW  
Checked - NAS 07/02/24

Telephone:  
01229 481184

Website:  
[www.shepherdarchitectureandsurveying.co.uk](http://www.shepherdarchitectureandsurveying.co.uk)

WHD12A PA 0038