



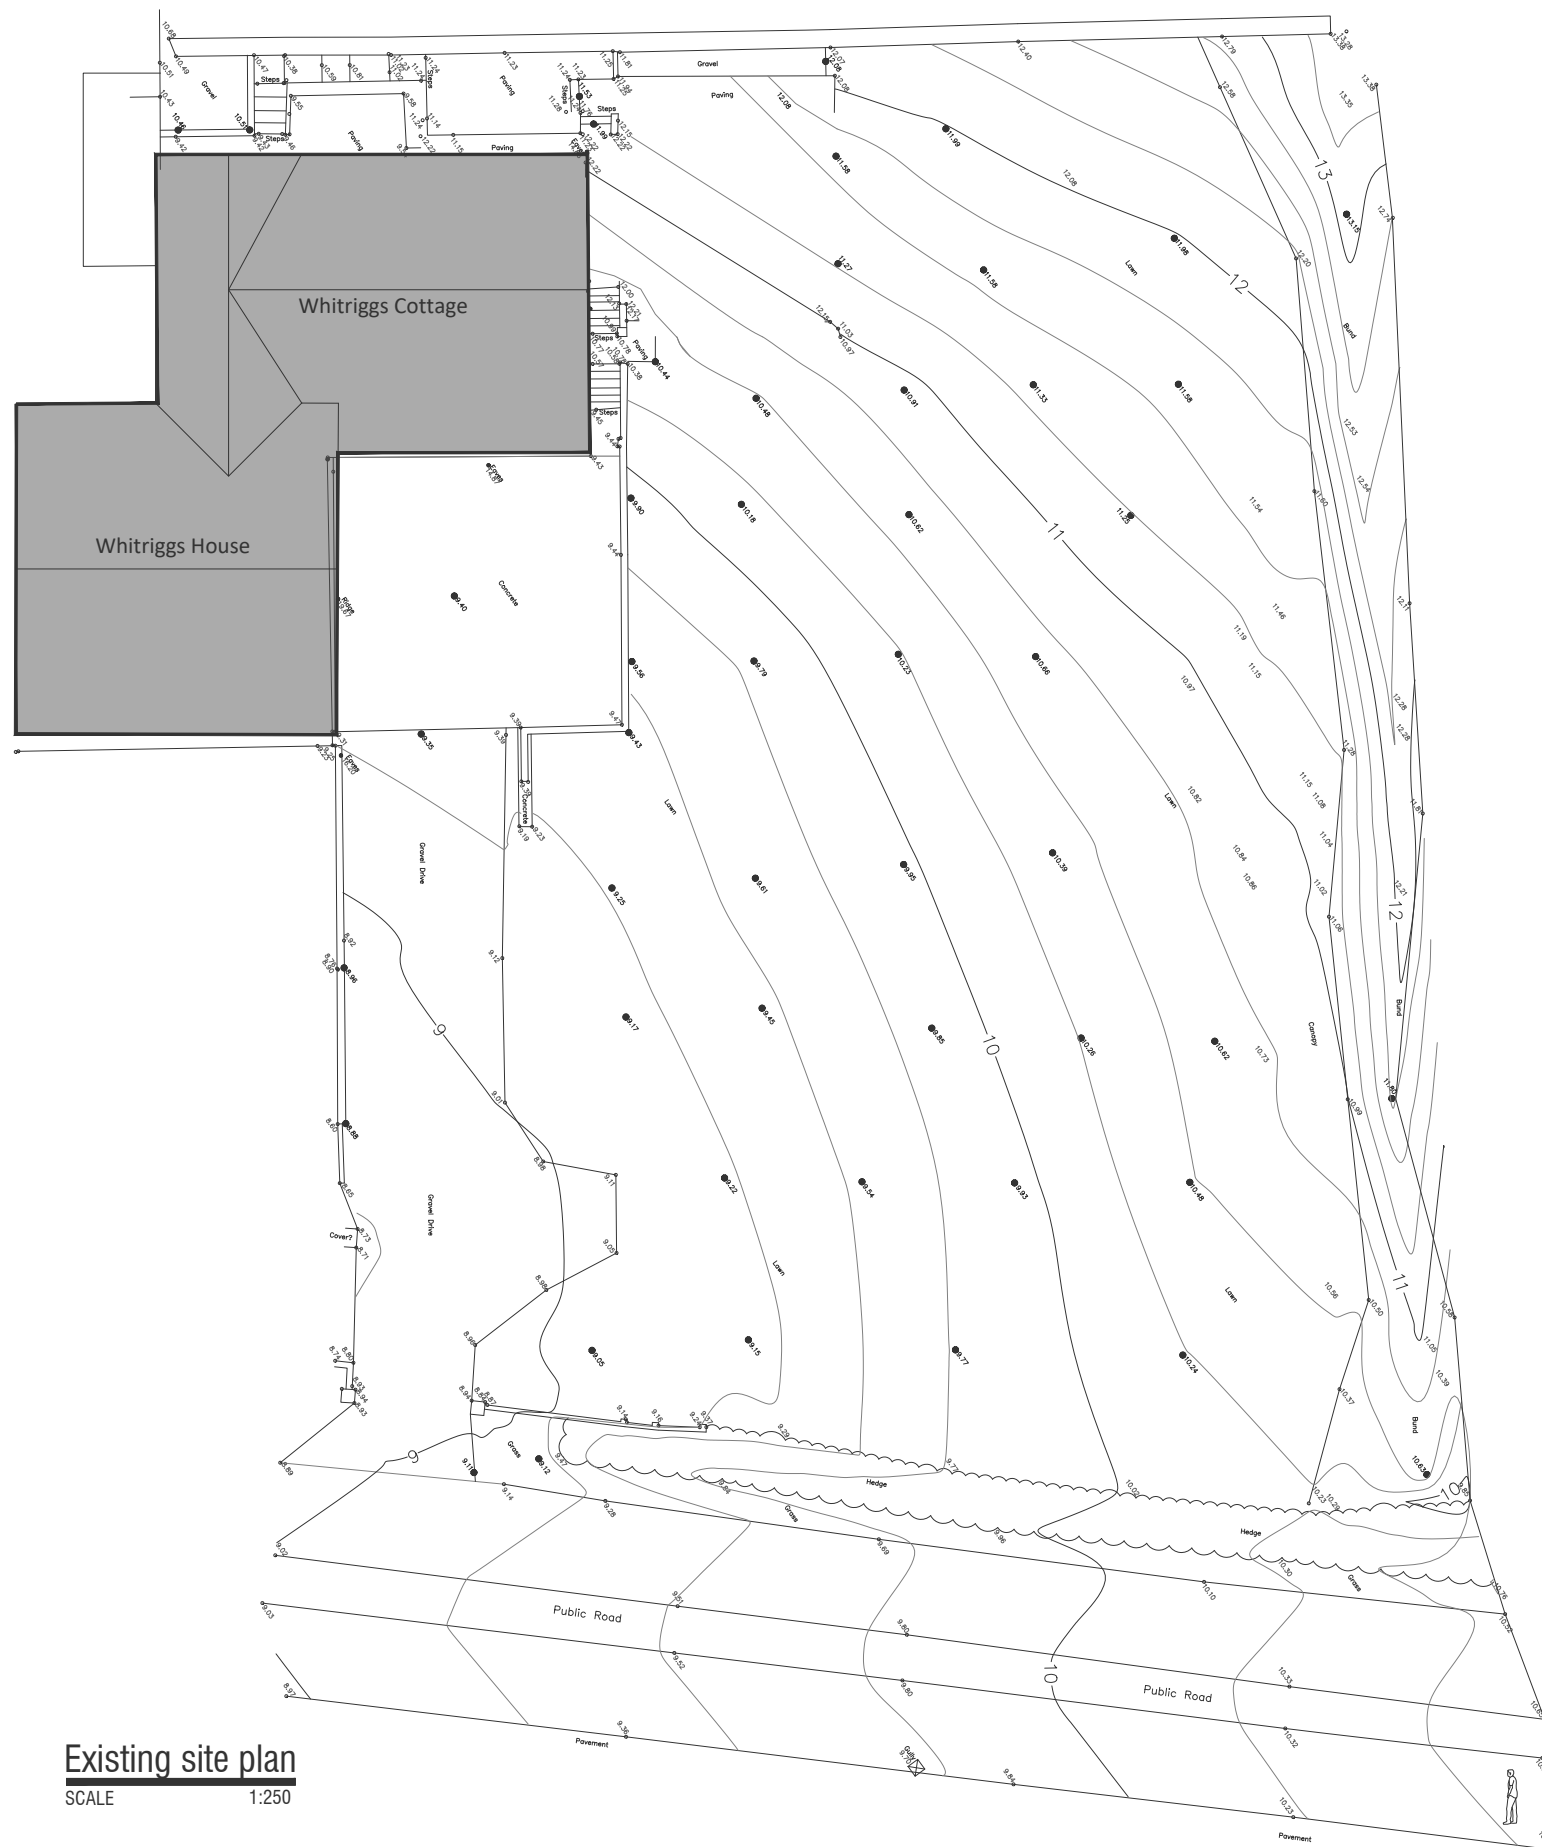

Existing site plan
SCALE 1:250

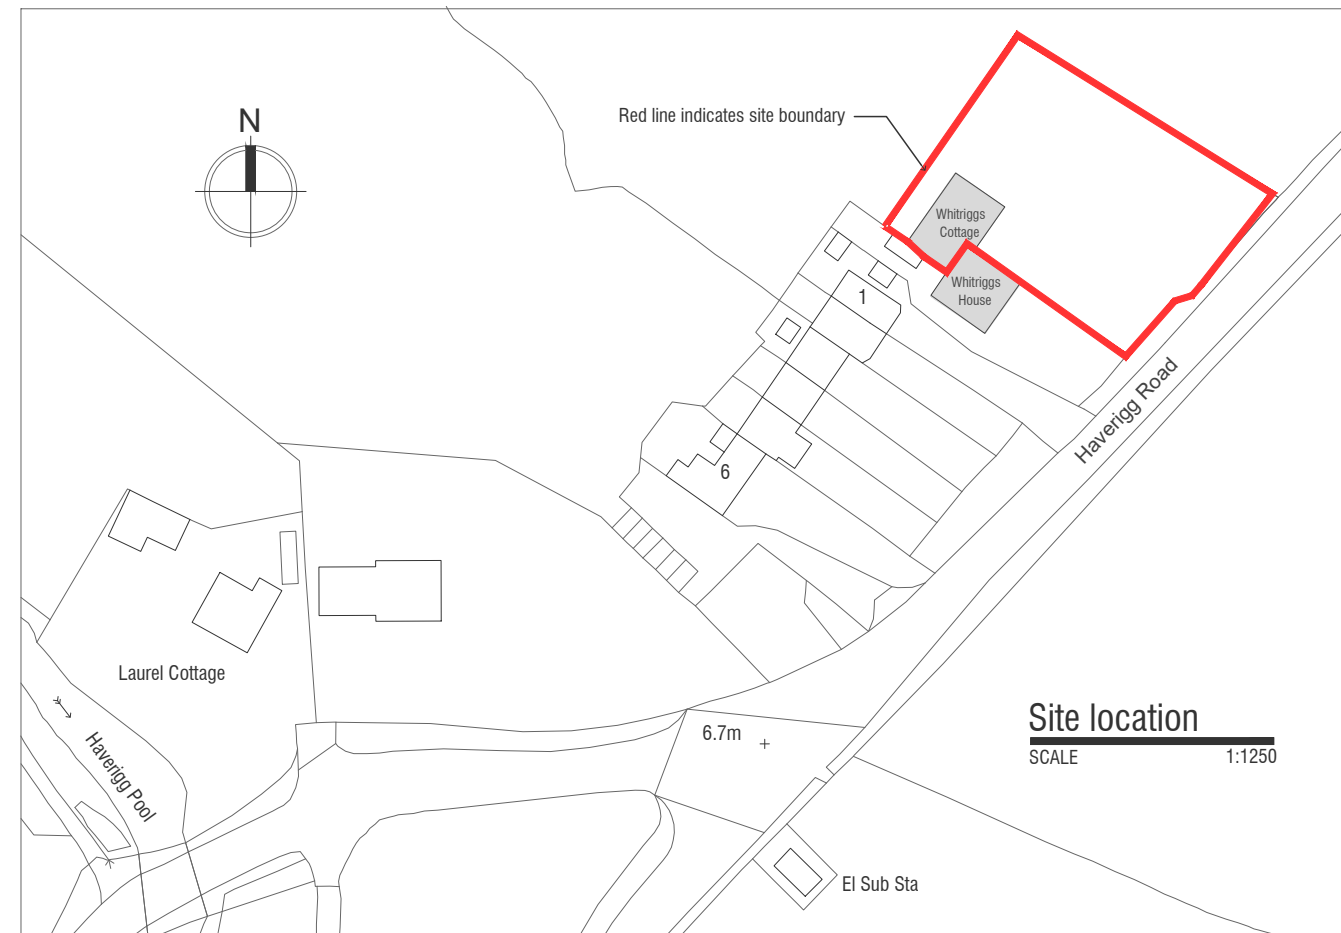

Proposed New Dwelling to Land to Side of Whitrigg Cottage

Development Plot,
Haverigg Rd, Millom,
LA18 4EL

Revision Notes
N/A

Existing site plan
Site location

As shown

Drawn - PW
Checked - NAS

Oct 2023

Telephone:
01229 481184
Website:
www.shepherdarchitectureandsurveying.co.uk

www.shepherd
architectureandsurveying.co.uk