




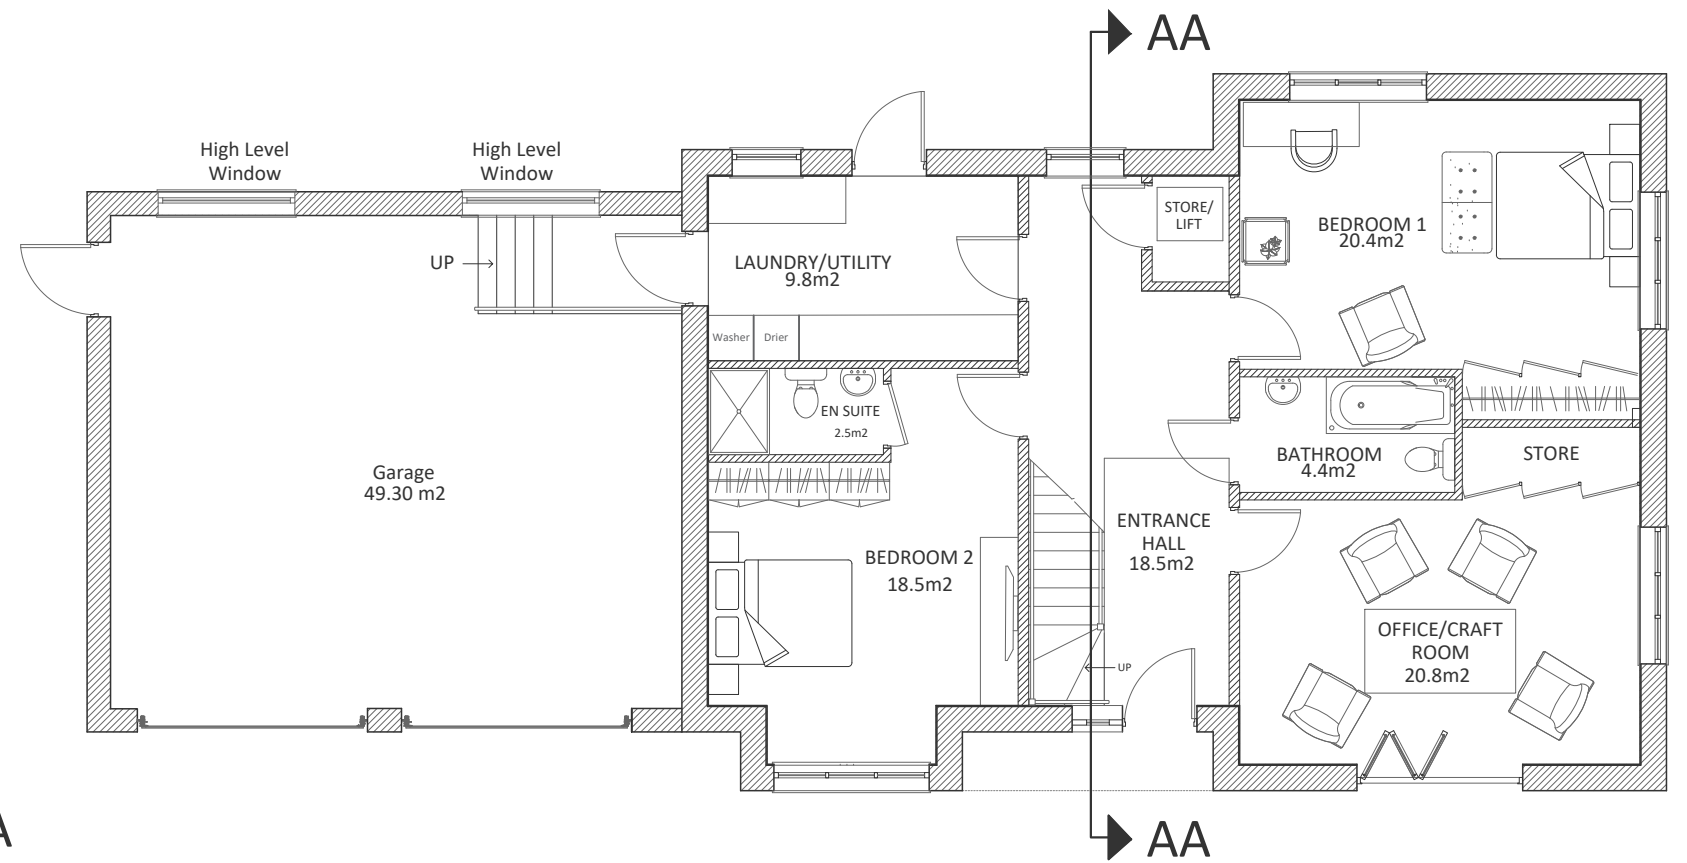

Proposed ground floor plan
SCALE 1:100@A3

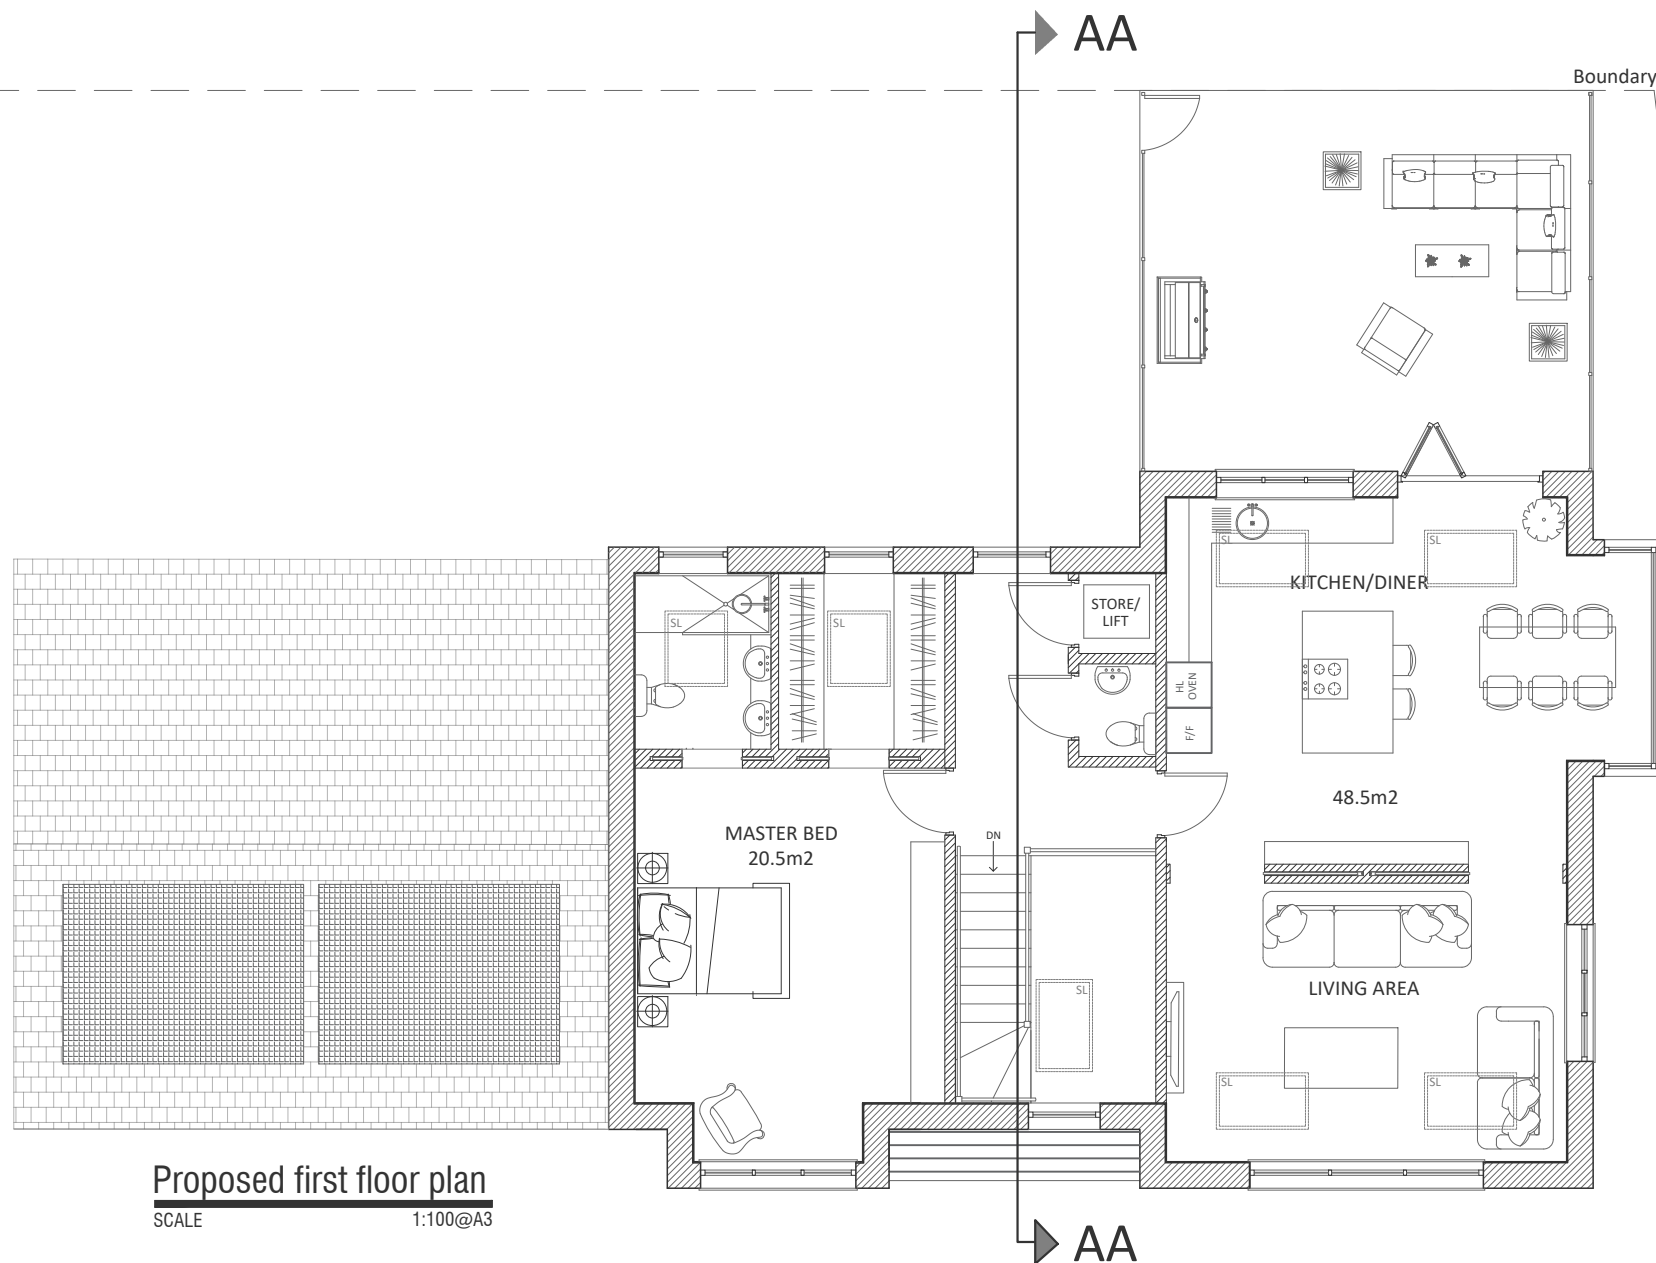

Proposed first floor plan
SCALE 1:100@A3

 

Proposed New Dwelling to Land to Side of Whitrigg Cottage

Development Plot,
Haverigg Rd, Millom,
LA18 4EL

Revision Notes
N/A

Proposed Ground floor plan
Proposed First floor plan

1:100 @ A3

Drawn - PW
Checked - NAS

Oct 2023

Telephone:
01229 481184

Website:
www.shepherdarchitectureandsurveying.co.uk

www.shepherd
architectureandsurveying.co.uk