




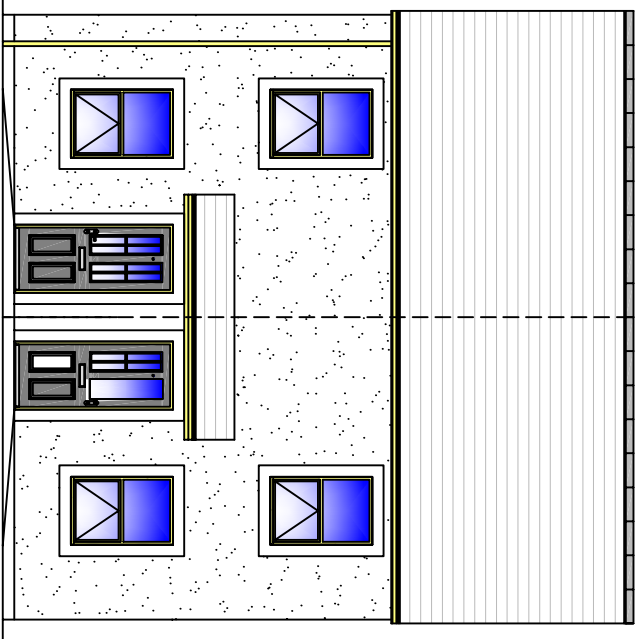


North Elevation

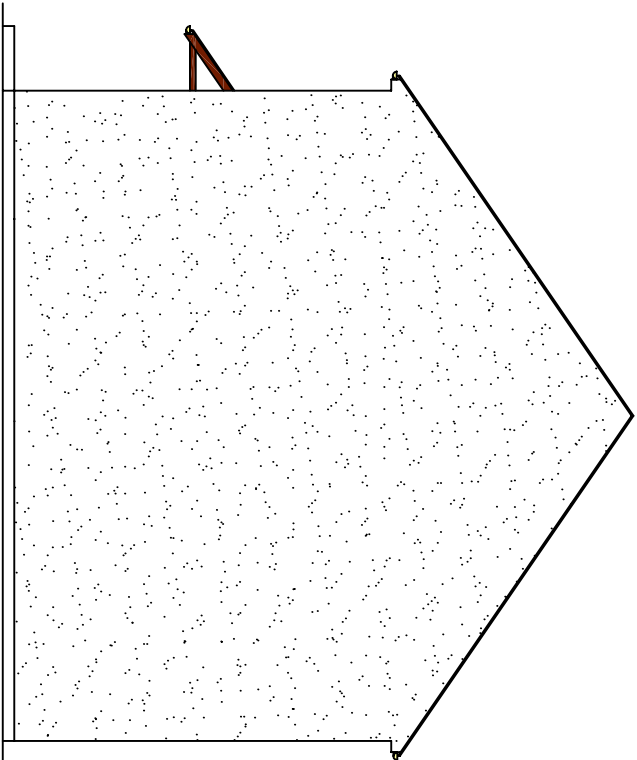


West and East Elevations (Handed)

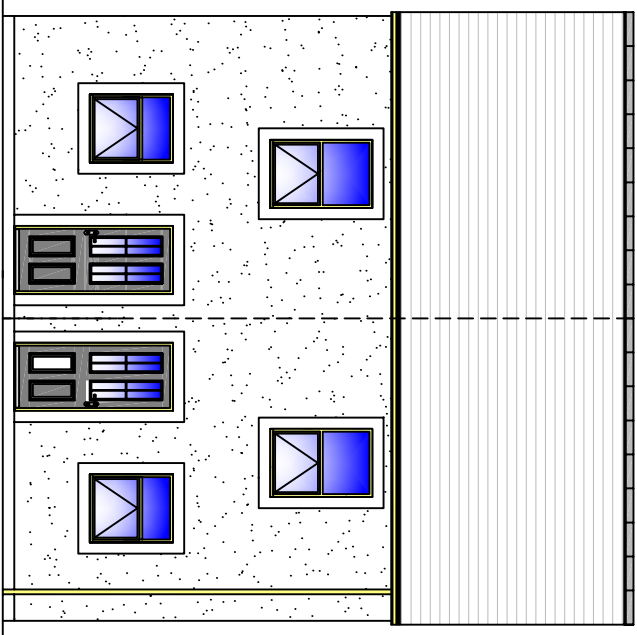

South Elevation

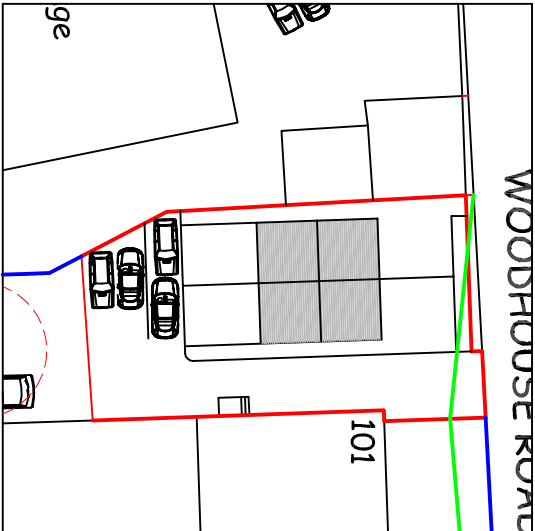

Block Plan

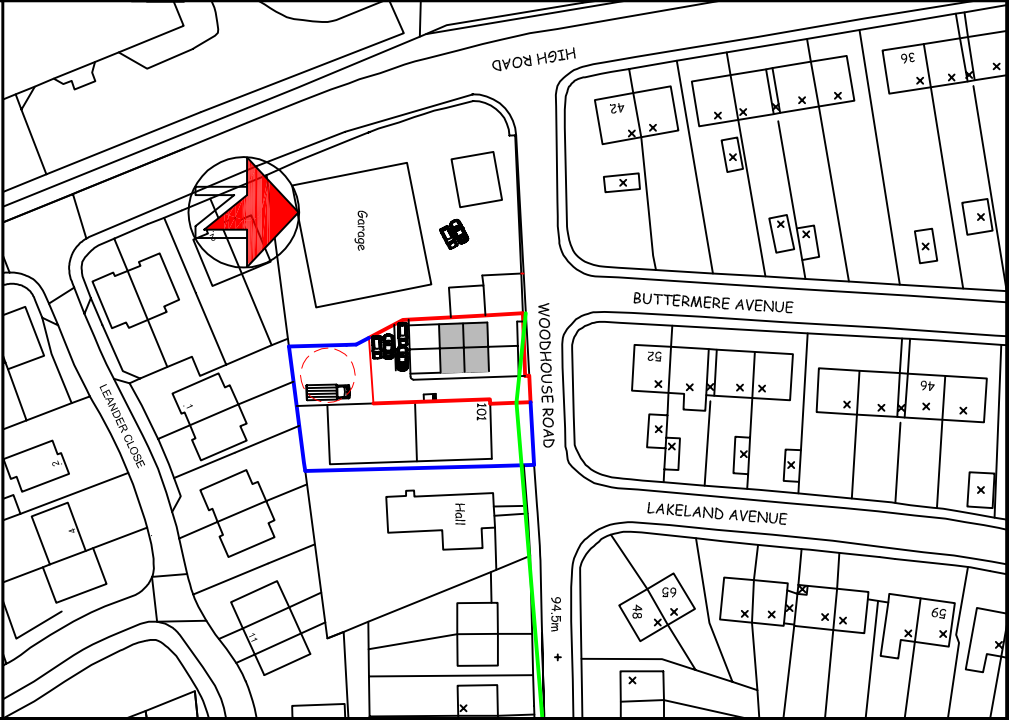


TITLE:


Proposed semi detached dwellings

NOTES:

- Roof: Marley Modern interlocking concrete roof tiles with matching ridge.
- Walls to be Krend polymer render with bands to windows and doors in contrasting colour.
- Windows to be high performance PVCu frames.
- Doors to be composite PVCu in frames.
- Fascias, soffits and rainwater goods to be PVCu.

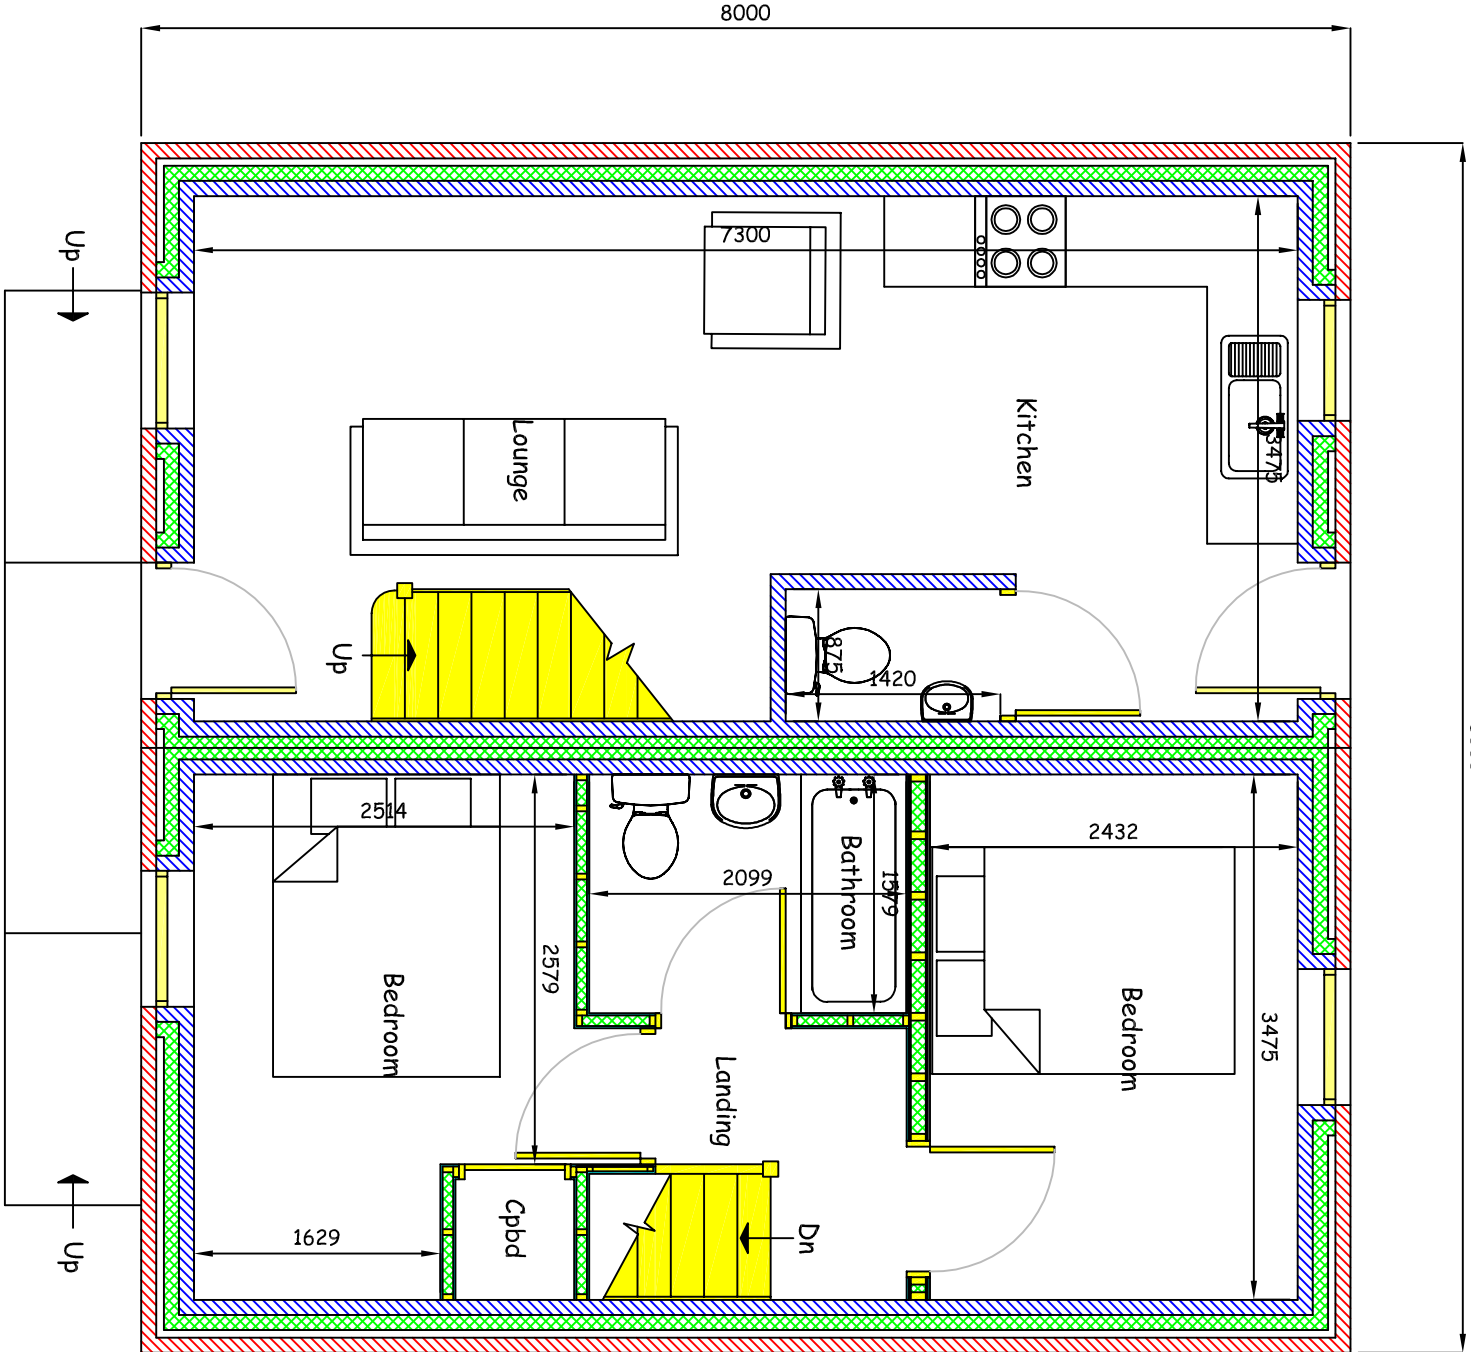

Ground Floor Plan

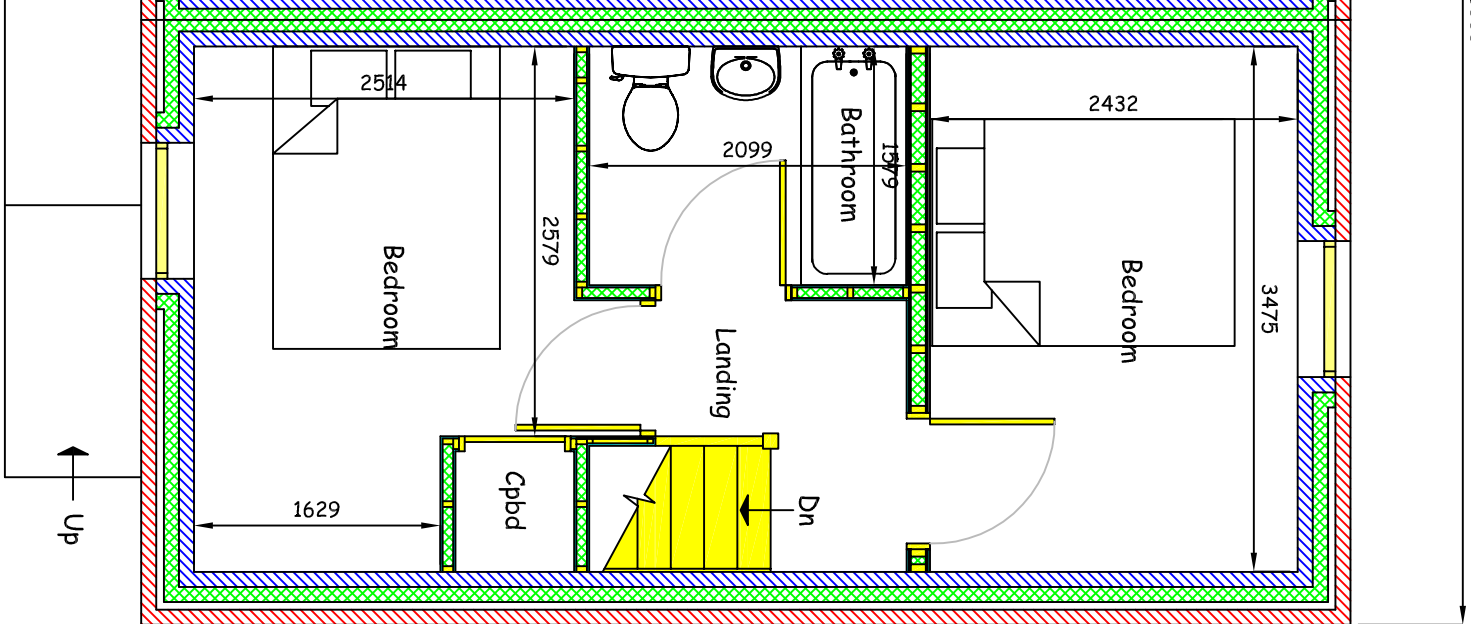

First Floor Plan

CLIENT:
Mr A Sharma

ADDRESS:
101, Woodhouse Road,
Whitehaven

SCALE:
1: 100 and 1250 @ A2

DRAWING NO.
AS / KT / 21 / 01