

Metres
0 5 10 20 30 40 50 100


Red line denotes extent of Outline Approval using surveyed boundary (note: discrepancy shown with OS boundary location due to scaling factors)

PHASE 2

The Green
(588 sq m)

PHASE 1

key

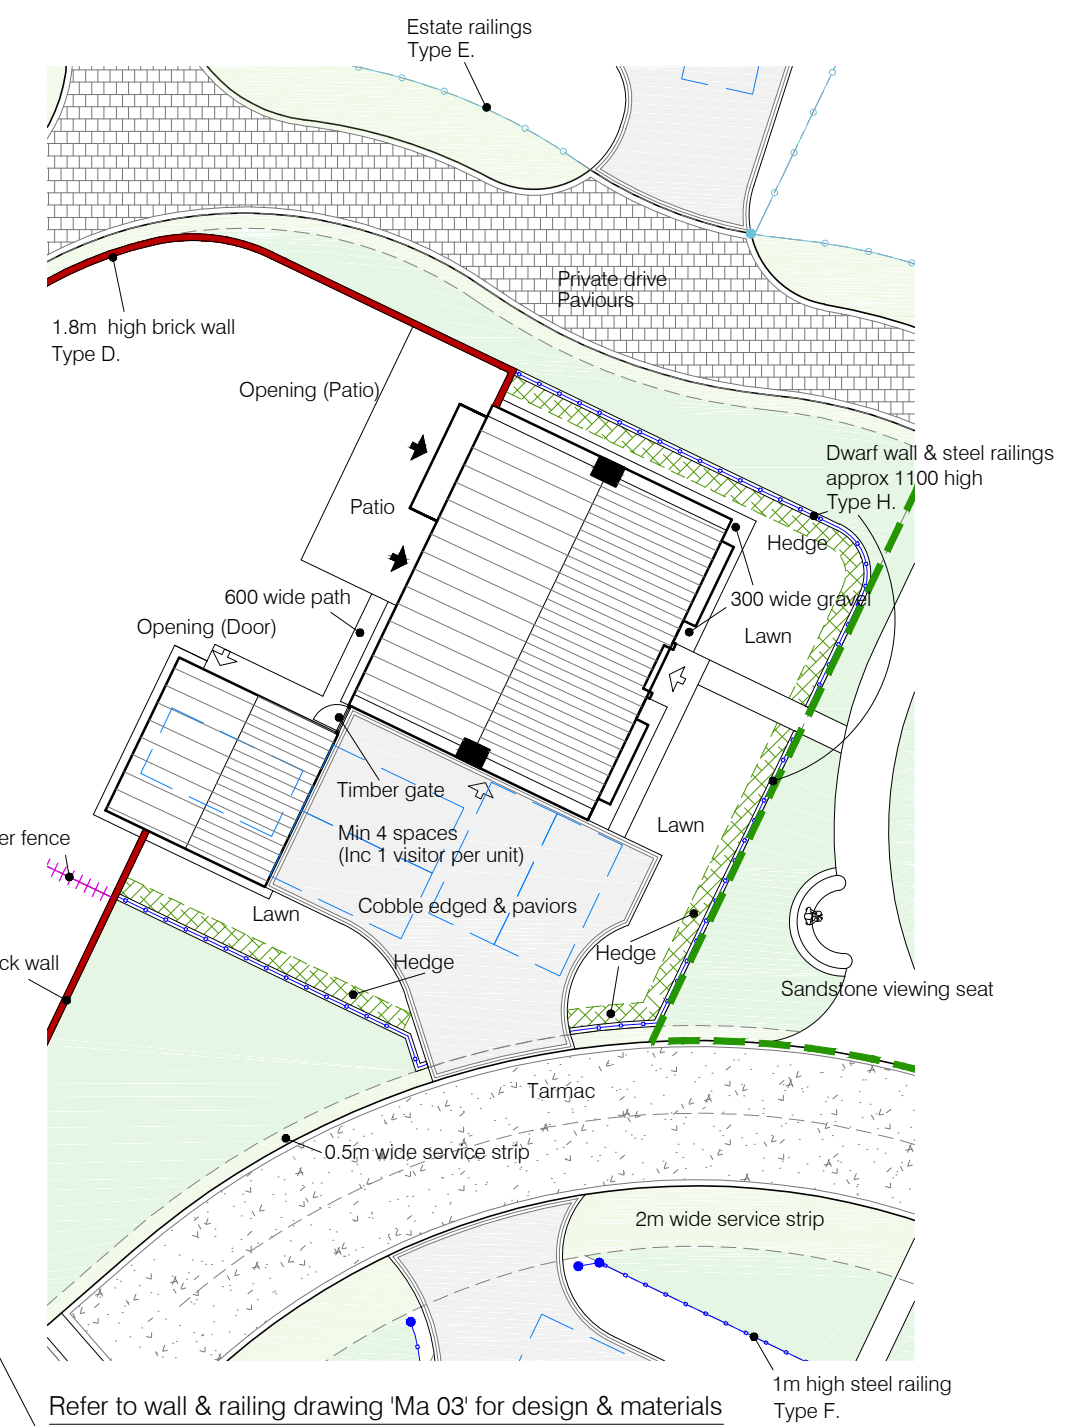

Notes:

POS = Copse / Green / Woodland = 2747 sq m


Management area 'green' + service strips and shared drives.

LANDSCAPE AND PLANTING ARE SCHEMATIC

SITE AREA: 20902m² / 5.164 Acres.

Rheda Mix Schedule

Code	Name		Sq ft	No	Total Sq Ft
Sk	The Skiddaw	4 Bed House	1838	3	5514
Li	The Lingmoor	4 Bed House	1800	2	3600
Gr	The Grisedale	4 Bed House	1800	2	3600
Bl	The Blencathra	4 Bed House	1819	1	1819
En	The Ennerdale	4 Bed House	1819	2	3638
La	The Langdale	4 Bed House	1826	2	3652
El	The Ellerbeck	4 Bed House	1838	2	3676
Gl	The Glaramara	4 Bed House	1773	3	5319
Lo	The Loughrigg	3 Bed Bungalow	1499	5	7495
Total				22	38313

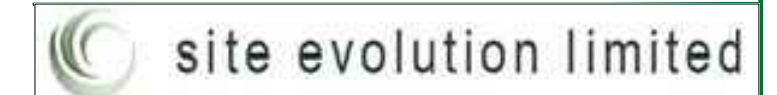

Eden Environment Ltd
www.edenenvironment.com

**SITE PLAN
EXTERNAL WORKS**

**NORTH PARK RHEDA
PHASE 2**
KCS Agriculture Limited

CONCEPT SUPPORT Ltd
PROJECT DEVELOPMENT

Edengarth
1 Meadow Field
Harker Road Ends
Carlisle
CA6 4HE
TEL UK: 01228 672032

File: IS CS ED Rheda Park
Date: 20/08/21

Dwg No: RH SI 01
Scale: Block Plan 1:500@A1 or 1:1000@A3

Rev:

Stage: **PLANNING DWG**

THIS DRAWING MAY NOT BE USED WITHOUT PLANNING PERMISSION & FULL BUILDING CONTROL APPROVAL.