



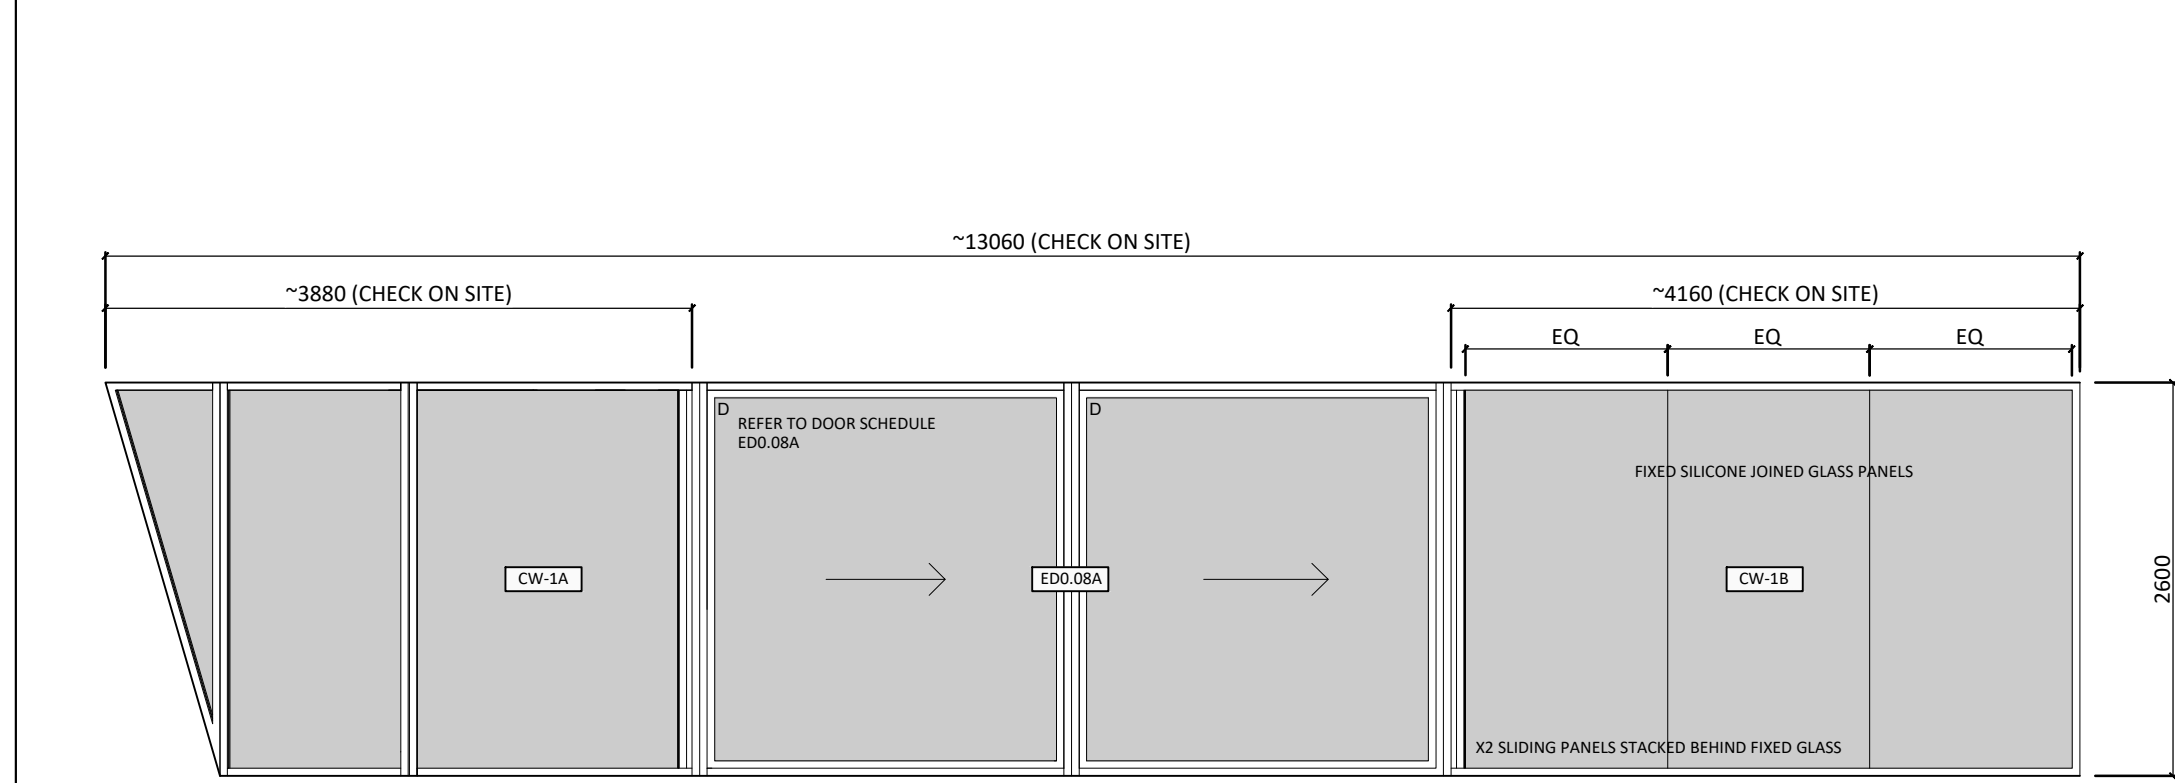


1 CW-1A

1:50

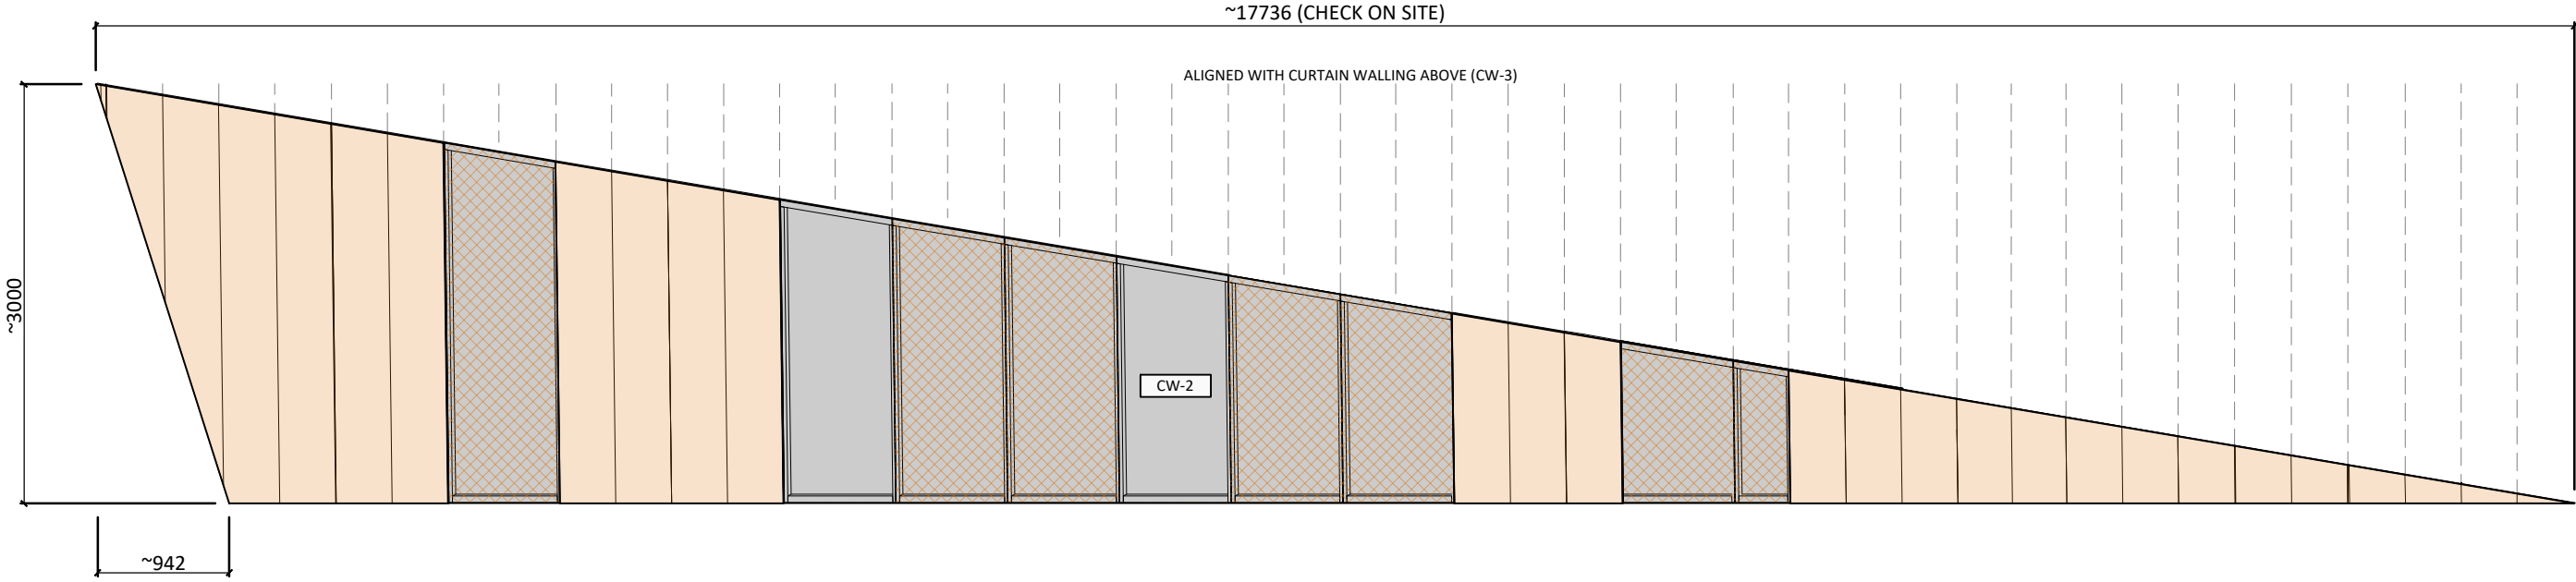


3 CW-2

1:50

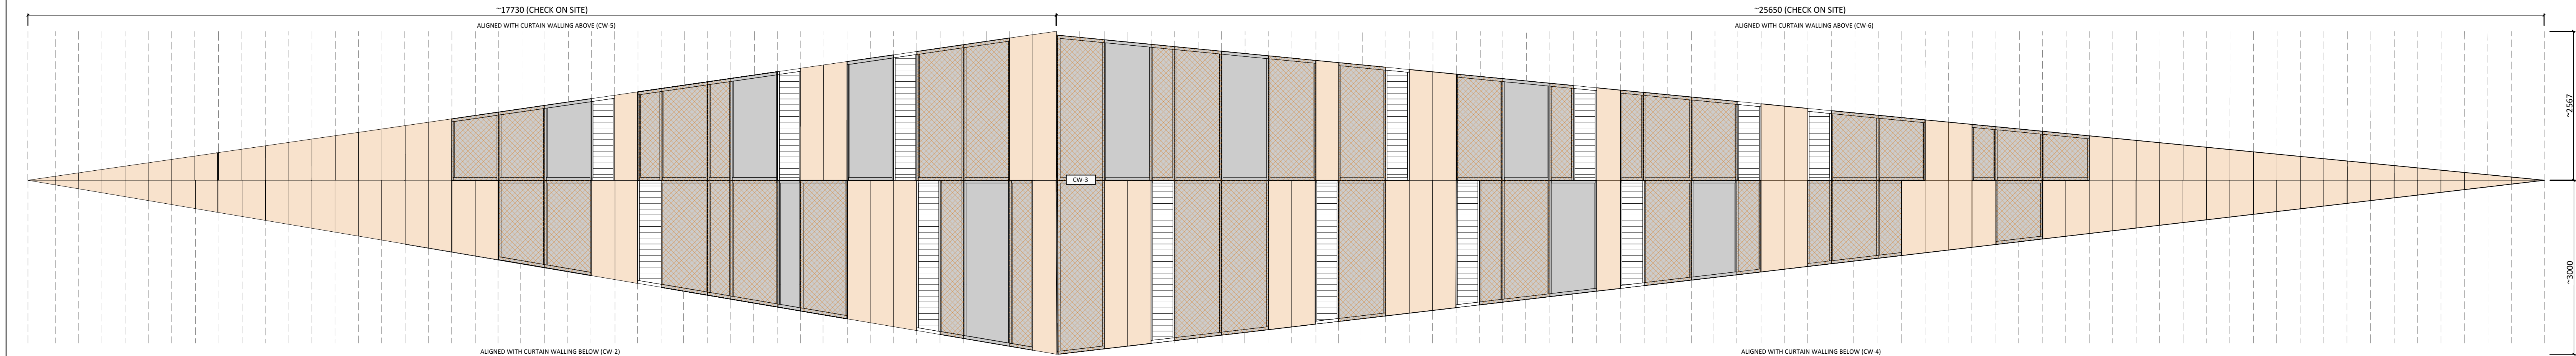


4 CW-3

1:50

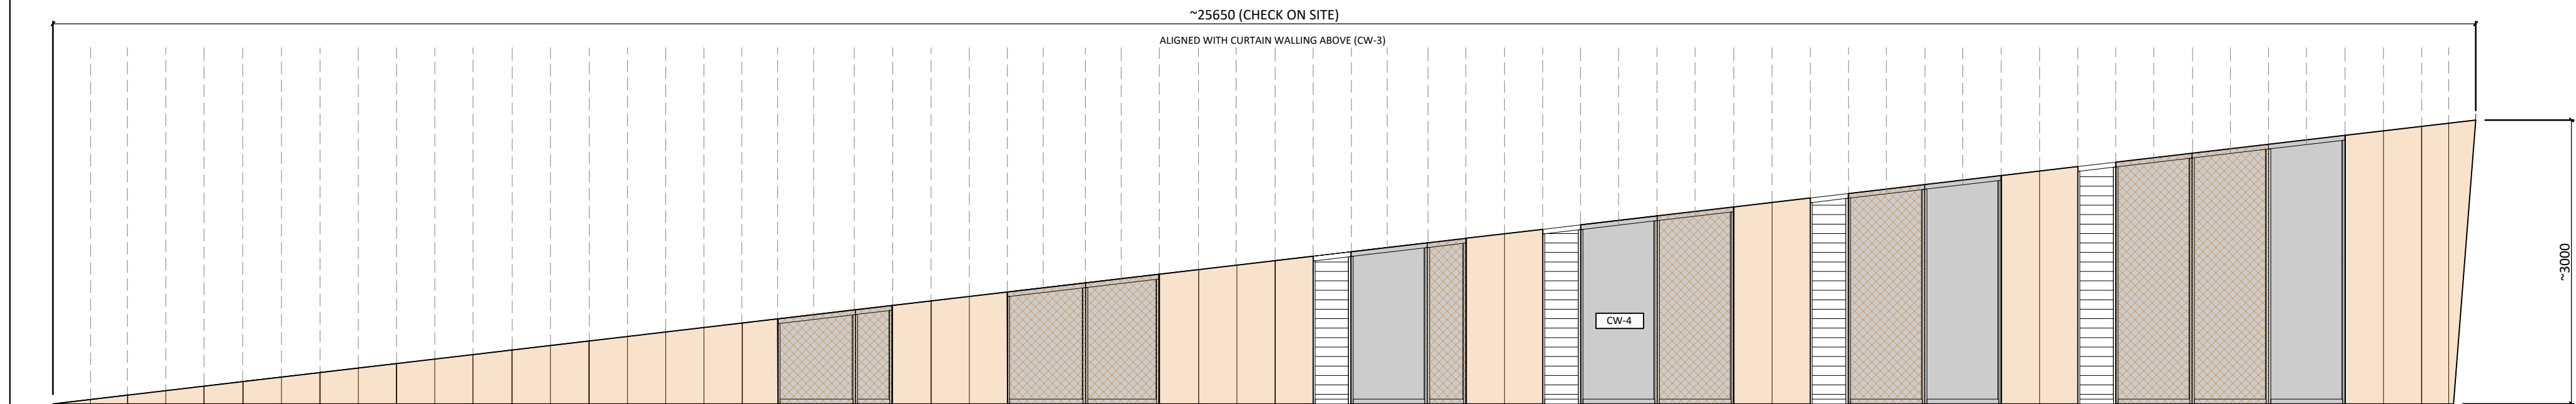


5 CW-4

1:50

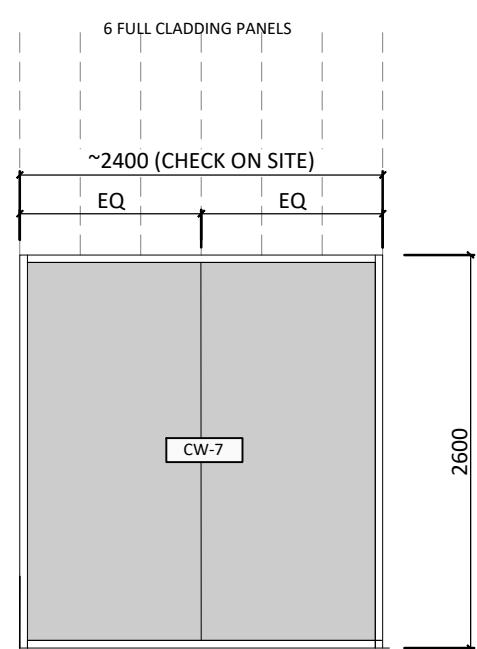

8 CW-7


1:50

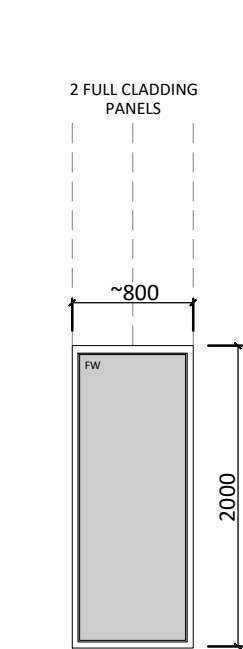

W1.01 - 06


W2.01 - 04

1:50

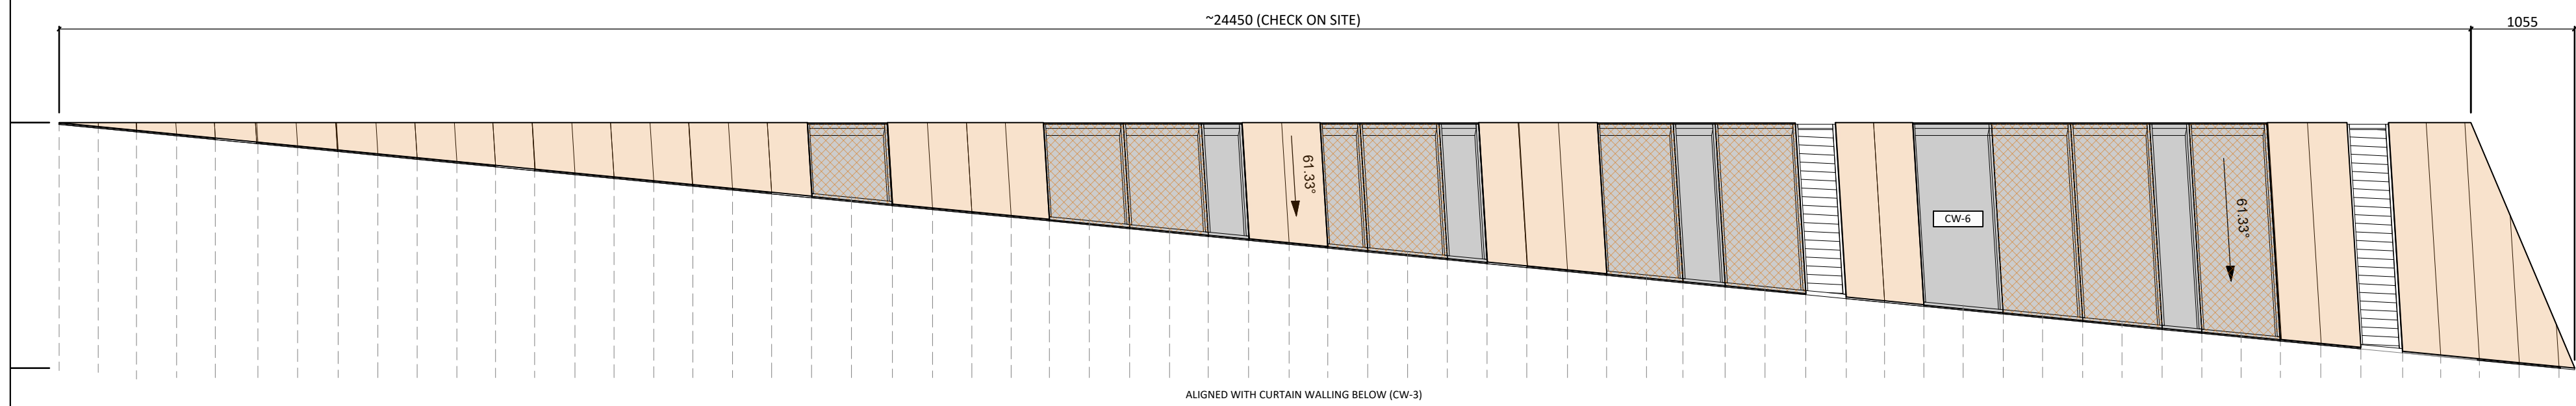

7 CW-6

1:50

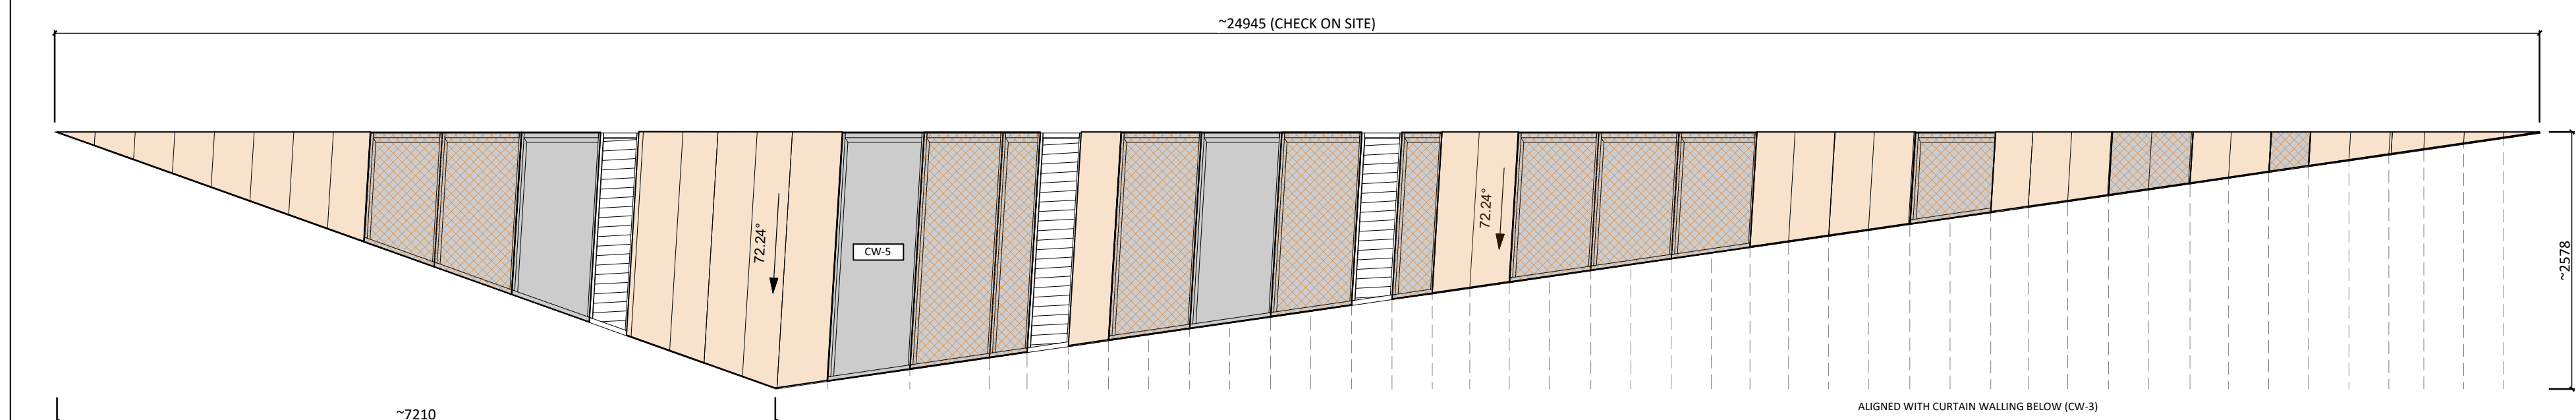

6 CW-5

1:50

Window and Curtain Walling Schedule									
Window Number	Description	Level	Room Name	Room Number	Elevation	Frame Type / Finish	Glazing Type / Finish	Acoustic Rating	Comments
CW-1A	Clear double glazed fixed panels with silicone jointed (capless) system	Level 00	N/A	N/A	North East	Bronze Anodized Aluminium Colour: TBC	Clear Double Glazed	N/A	For sliding door ED0.08A refer to door schedule
CW-1B	Clear double glazed fixed panels with silicone jointed (capless) system	Level 00	N/A	N/A	North East	Bronze Anodized Aluminium Colour: TBC	Clear Double Glazed	N/A	For sliding door ED0.08A refer to door schedule
CW-2	Opaque spandrel panels, clear and bronze tinted double glazed fixed panels with silicone jointed (capless) system	Level 01	N/A	N/A	North East	Bronze Anodized Aluminium Colour: TBC	Clear Double Glazed; Bronze Tinted Double Glazed; Opaque Spandrel Panels	N/A	Fixed ventilation louvers to MEP eng spec. Set within curtain wall.
CW-3	Opaque spandrel panels, clear and bronze tinted double glazed fixed panels with silicone jointed (capless) system	Level 01-02	N/A	N/A	North East	Bronze Anodized Aluminium Colour: TBC	Clear Double Glazed; Bronze Tinted Double Glazed; Opaque Spandrel Panels	N/A	Fixed ventilation louvers to MEP eng spec. Set within curtain wall.
CW-4	Opaque spandrel panels, clear and bronze tinted double glazed fixed panels with silicone jointed (capless) system	Level 01	N/A	N/A	North East	Bronze Anodized Aluminium Colour: TBC	Clear Double Glazed; Bronze Tinted Double Glazed; Opaque Spandrel Panels	N/A	Fixed ventilation louvers to MEP eng spec. Set within curtain wall.
CW-5	Opaque spandrel panels, clear and bronze tinted double glazed fixed panels with silicone jointed (capless) system	Level 02	N/A	N/A	North East	Bronze Anodized Aluminium Colour: TBC	Clear Double Glazed; Bronze Tinted Double Glazed; Opaque Spandrel Panels	N/A	Fixed ventilation louvers to MEP eng spec. Set within curtain wall.
CW-6	Opaque spandrel panels, clear and bronze tinted double glazed fixed panels with silicone jointed (capless) system	Level 02	N/A	N/A	North East	Bronze Anodized Aluminium Colour: TBC	Clear Double Glazed; Bronze Tinted Double Glazed; Opaque Spandrel Panels	N/A	Fixed ventilation louvers to MEP eng spec. Set within curtain wall.
CW-7	Clear double glazed fixed panels with silicone jointed (capless) system	Level 00	N/A	N/A	North East	Bronze Anodized Aluminium Colour: TBC	Clear Double Glazed	N/A	
W1.01	Clear double glazed windows slanted within facade	Level 01	Corridor 1	RM-1-07	South West	Bronze Anodized Aluminium Colour: TBC	Clear Double Glazed	N/A	
W1.02	Clear double glazed windows slanted within facade	Level 01	Lobby 1-1	RM-1-04	South West	Bronze Anodized Aluminium Colour: TBC	Clear Double Glazed	N/A	
W1.03	Clear double glazed windows slanted within facade	Level 01	Lobby 1-1	RM-1-04	South West	Bronze Anodized Aluminium Colour: TBC	Clear Double Glazed	N/A	
W1.04	Clear double glazed windows slanted within facade	Level 01	Lobby 1-2	RM-1-05	South West	Bronze Anodized Aluminium Colour: TBC	Clear Double Glazed	N/A	
W1.05	Clear double glazed windows slanted within facade	Level 01	Mezzanine Gallery	RM-1-07	South West	Bronze Anodized Aluminium Colour: TBC	Clear Double Glazed	N/A	
W1.06	Clear double glazed windows slanted within facade	Level 01	Mezzanine Gallery	RM-1-07	South West	Bronze Anodized Aluminium Colour: TBC	Clear Double Glazed	N/A	
W2.01	Clear double glazed windows slanted within facade	Level 02	Lobby 2-2	RM-2-29	South West	Bronze Anodized Aluminium Colour: TBC	Clear Double Glazed	N/A	
W2.02	Clear double glazed windows slanted within facade	Level 02	Corridor 2	RM-2-30	South West	Bronze Anodized Aluminium Colour: TBC	Clear Double Glazed	N/A	
W2.03	Clear double glazed windows slanted within facade	Level 02	Room 2.11	RM-2-28	South West	Bronze Anodized Aluminium Colour: TBC	Clear Double Glazed	N/A	
W2.04	Clear double glazed windows slanted within facade	Level 02	Room 2.11	RM-2-28	South West	Bronze Anodized Aluminium Colour: TBC	Clear Double Glazed	N/A	

This drawing is to be read in conjunction with all other relevant technical information, including approvals, specifications and 3rd party information. Do not scale from this drawing. Use only dimensions provided. All dimensions and levels to be checked on site and all discrepancies must be reported to the drawing authority immediately. Responsibility cannot be accepted for alteration and/or deviation from the design without the prior acknowledgment of the drawing authority. Any commercial decision relating to this information must make due allowance for dimensional and area variation resulting from the design development and construction process as well as the requirements of statutory authorities. This drawing is to be used only for the purposes indicated. This drawing is copyright and the property of Northmill Associates Ltd (NMA) and must not be reproduced without prior written agreement. Any Intellectual Property Rights (IPR) relating to the design(s) described in this drawing belong to the originating designer and, where it is not NMA's design, no credit for the design or IPR is sought by this drawing author.

NOTES

- Read in conjunction with referenced information within the Architectural Tender Package along with that from supporting consultants and specialists as referred to in tender/contract documents.
- Any discrepancies within the documentation to be brought to the attention of the Contract Administrator/Employers Agent for clarification.
- All construction work related to the information presented in this drawing is to comply with statutory requirements (Building Regulations and related Planning Permissions), British Standards, Relevant Codes and Good Practice.
- Drawings based on survey information provided by Paragon Surveys, the accuracy of which has not been checked. All dimensions and levels are to be confirmed on site prior to procuring any materials, fabrication/manufacturer's production information or commencement of works on site.
- This drawing has been released as part of a 2 stage Design and Build procurement process and illustrates 'Design Intent' on which to base further design development and construction information. Significant deviation from the standards set in this drawings along with other relevant technical information will not be accepted.

WINDOWS LEGEND:

- Clear Double glazed windows slanted with facade
- Curtain wall door: Clear double glazed sliding door panels - refer door schedule NBS Reference H11 110
- Fixed ventilation louvre to MEP eng spec. Set within curtain wall or above door. Bronze powdercoat finish to match cladding. NBS Reference H11 140
- Curtain wall: Bronze tinted double glazed fixed panels with silicone jointed (capless) system NBS Reference H11 110
- Curtain wall: Opaque spandrel panel with Zinc standing seam to match cladding. Insulation behind. NBS Reference H11 145
- Curtain wall: Clear double glazed fixed panels with silicone jointed (capless) system. Bronze anodized frame. NBS Reference H11 110

WINDOWS NOTES:

DIMENSIONS SHOWN ARE INDICATIVE ONLY AND ARE TO BE CONFIRMED ON SITE

CURTAIN WALL AND WINDOW FRAME SYSTEMS TO BE CONFIRMED BY CONTRACTOR AND SHALL SUIT ALL REQUIRED PERFORMANCE VALUES/ WIND LOADS. MULLION AND TRANSOM PROFILE THICKNESSES TO BE NO MORE THAN 50mm

ALL BRONZE ANODIZED AND POWDERCOAT FINISHES TO BE A CLOSE MATCH TO ZINC CLADDING AND SHALL BE CONFIRMED OR APPROVED BY ARCHITECT

GLAZING TYPES TO BE CONFIRMED BY BUILDER AND SHALL MEET REQUIRED THERMAL AND SOLAR PERFORMANCE VALUES

Rev

Description

Rev

Date

01

ISSUED FOR TENDER 24/04/2024

02

05/03/2024

NORTHMILL

ASSOCIATES

Unit 10, 11 & 12, The Edge, Whitehaven, Cumbria, CA15 7JG

Project

THE EDGE
Cumbria's Coastal Activities Centre
Whitehaven

Client

Whitehaven Harbour Commissioners

Drawing

Proposed Window Types

Project No: 2452

Scale @ A0: 1:50

Date: 05/03/2024

Drawn: HD

Checked: KG

Status: TENDER 2 REVIEW

Drawing No:

D(32)101

Revision:

00