

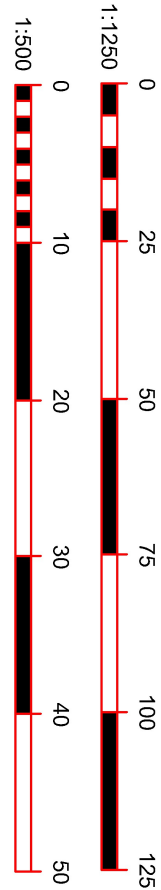
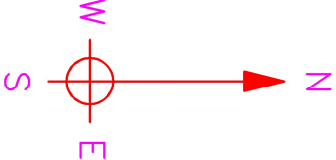
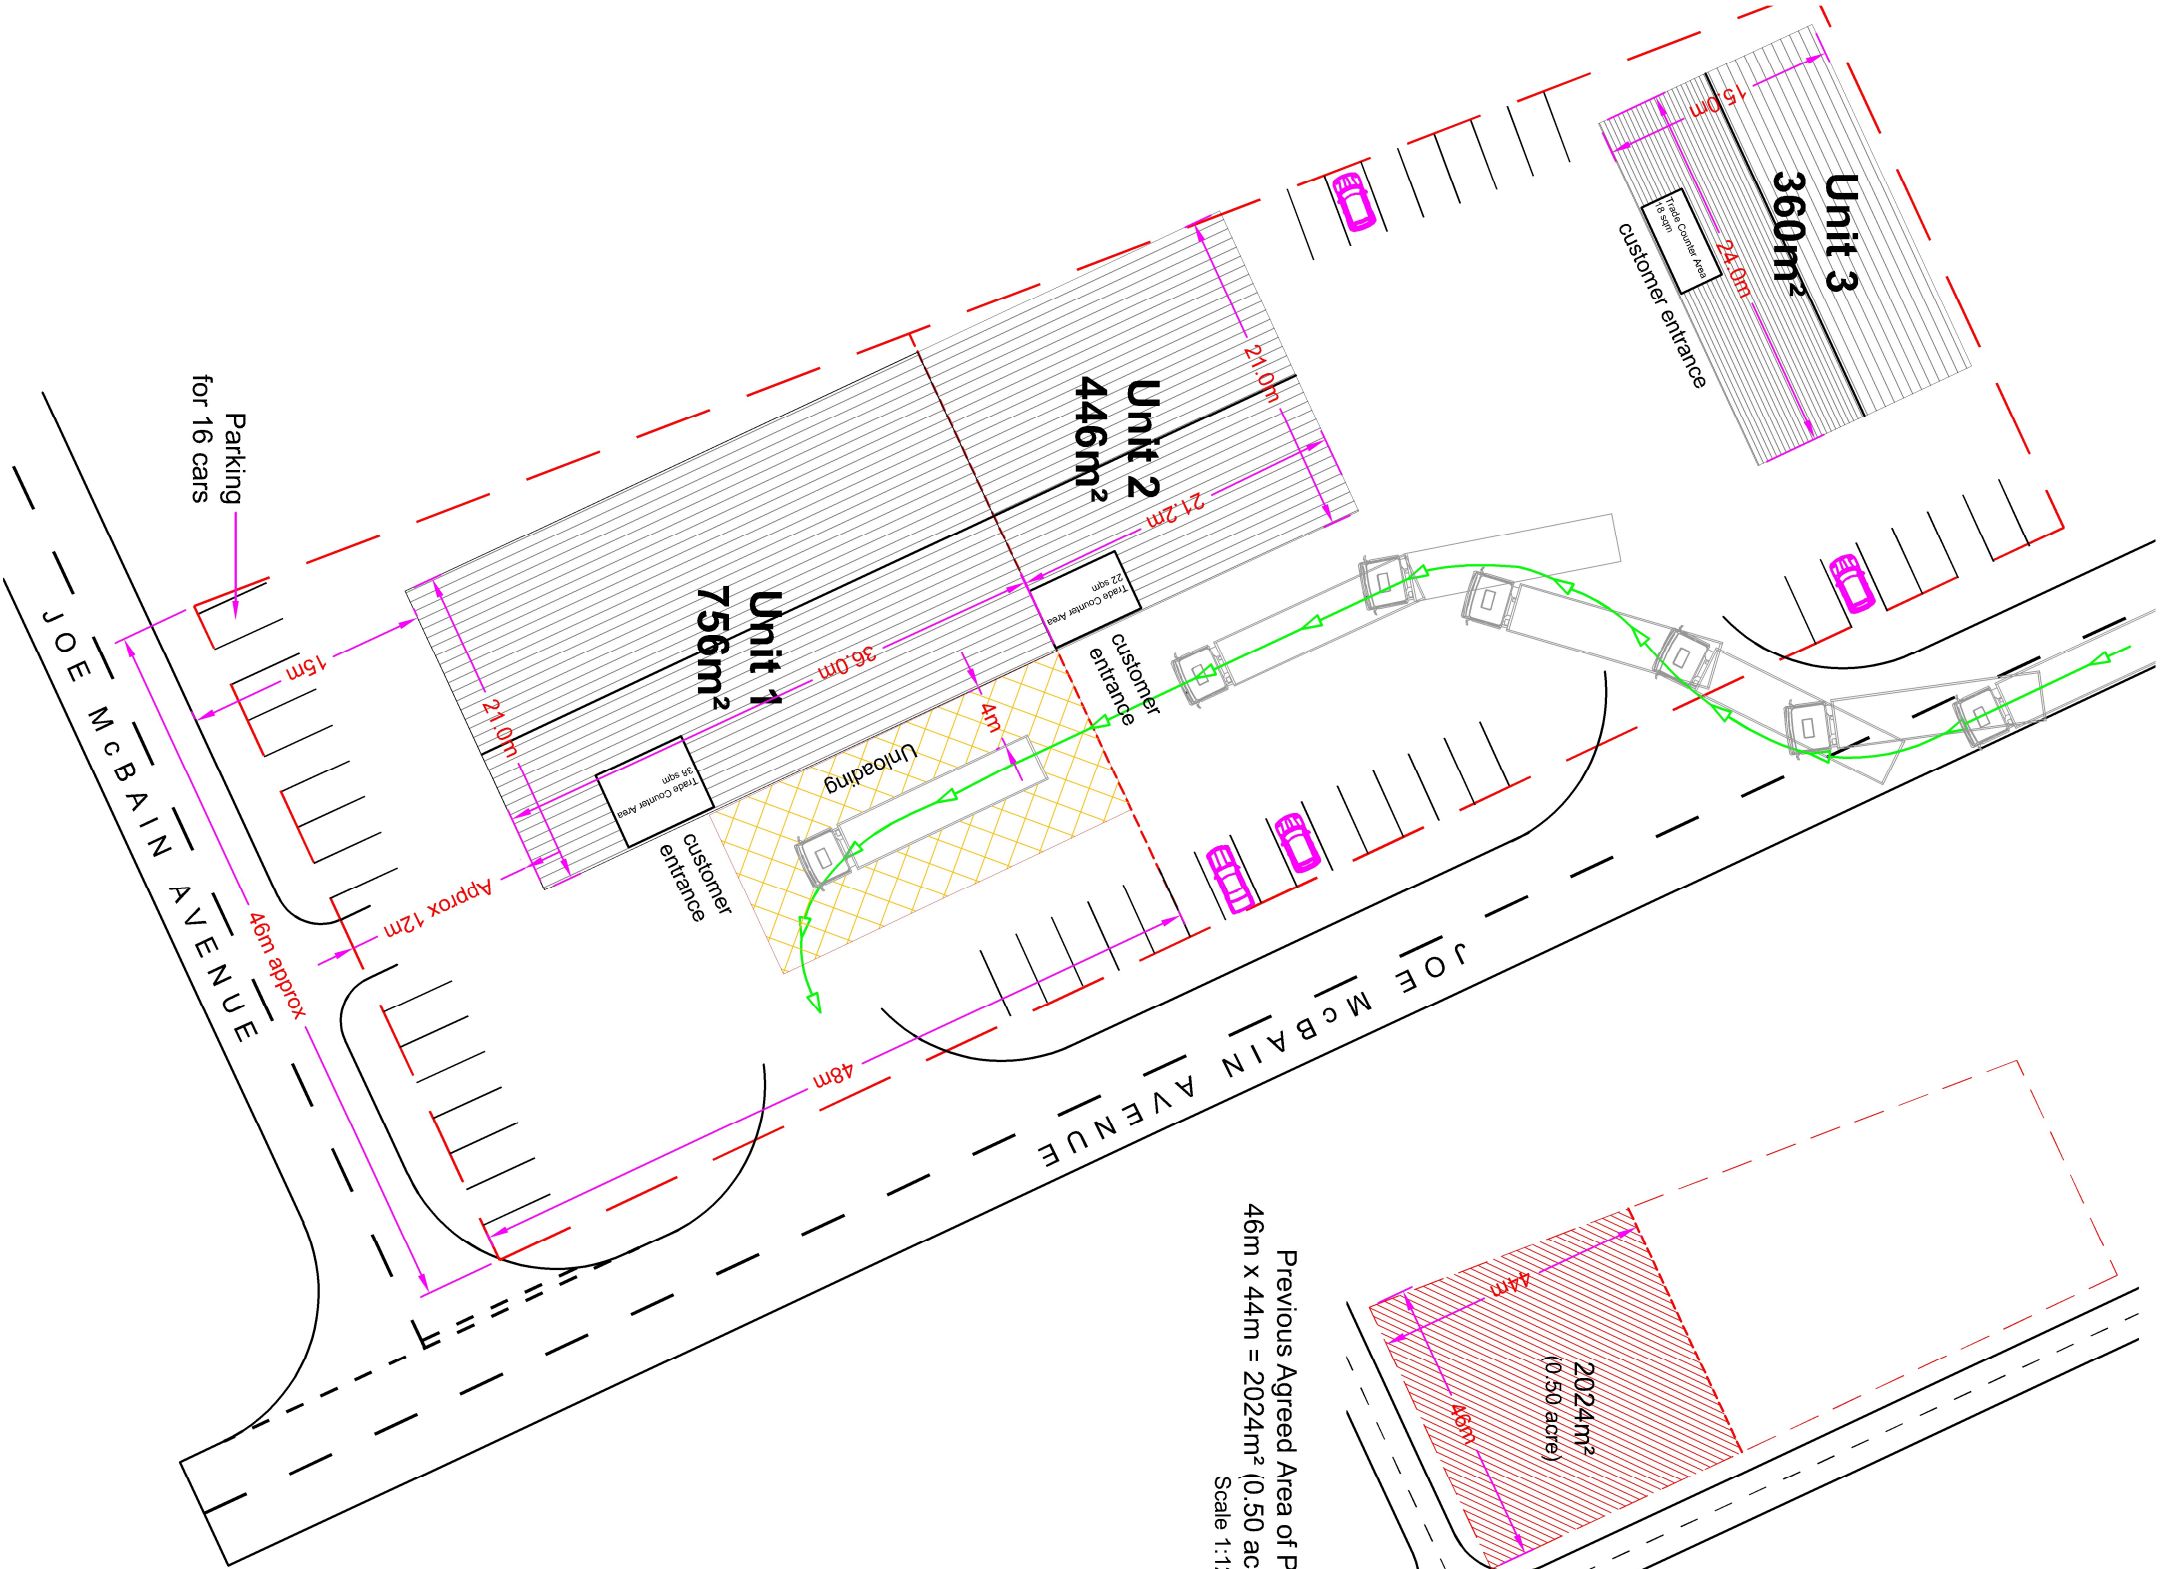


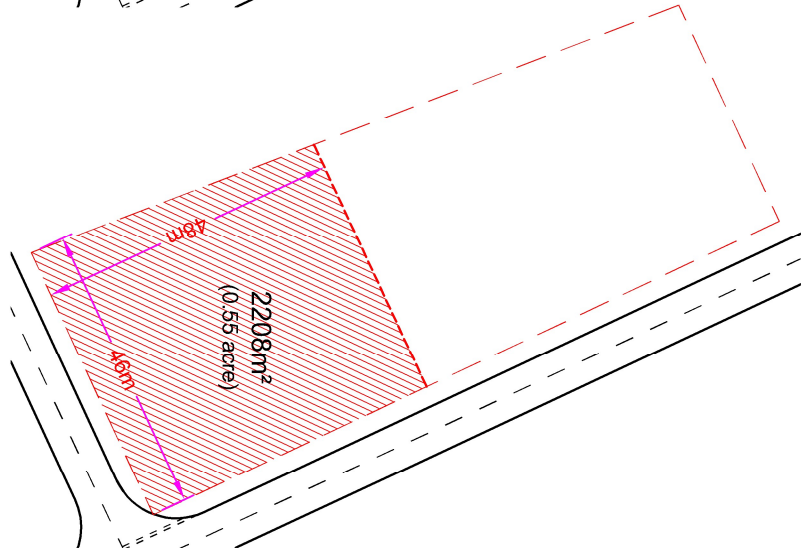

Site Location Plan
Scale 1:1250

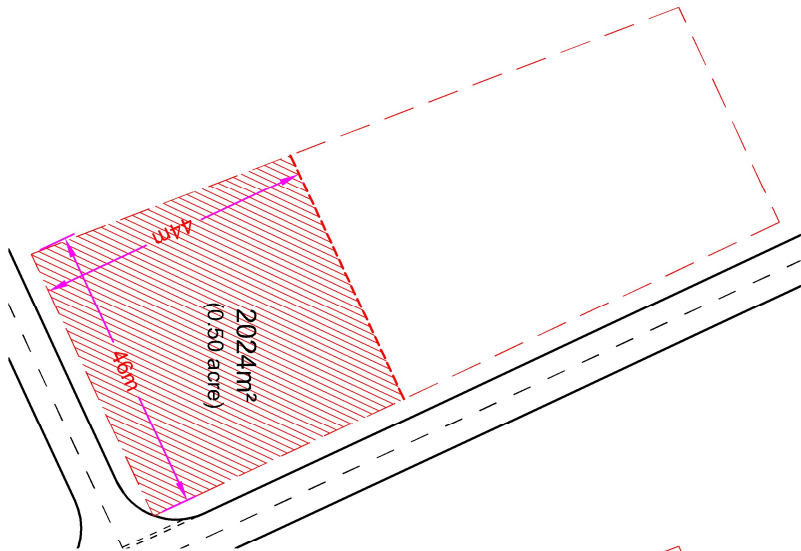

Project:
New Units

Address:
Moresby Parks
Whitehaven Commercial Park
Whitehaven
Cumbria
CA28 8EA

Dwg. Title:
Proposed Site Plan

Dwg. No.:
MP-PR-002

Date:
21.02.22

Page:
A3

Scale:
1:500; 1:1250

Rev.:
C