


South and East Elevation unchanged

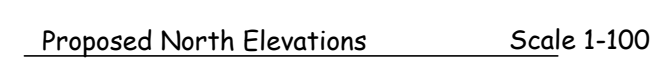

South and East Elevation unchanged



 Loft House Architectural Complete Architectural Service Domestic / Industrial / Commercial / Agricultural				
Phone. 07860280074 E-Mail tony.la247@outlook.com www.lofthousearchitectural.co.uk				
CLIENT NAME J & A Philpott				
PROJECT TITLE Application to divide cottage into 2 No letting cottages with addition of a storm porch adjacent to Rowrah Hall Rowrah Cumbria CA26 3XH				
DRAWING TITLE Site/Elevations/Floors				
DRAWN BY Picaso	DATE 21 December 2021	CHECKED BY Angelo		
DRAWING No. 027-30/PR EX SL BP EL FL		REVISION B		
SCALE As Shown				
REVISION DATE 20th March 2021				
This drawing is copyright and not to be copied without written permission from the Architect Drawing not to be scaled for material quantities all dimensions to be checked on site Architect to be informed in writing of any discrepancies Work should not proceed until checks are complete				