


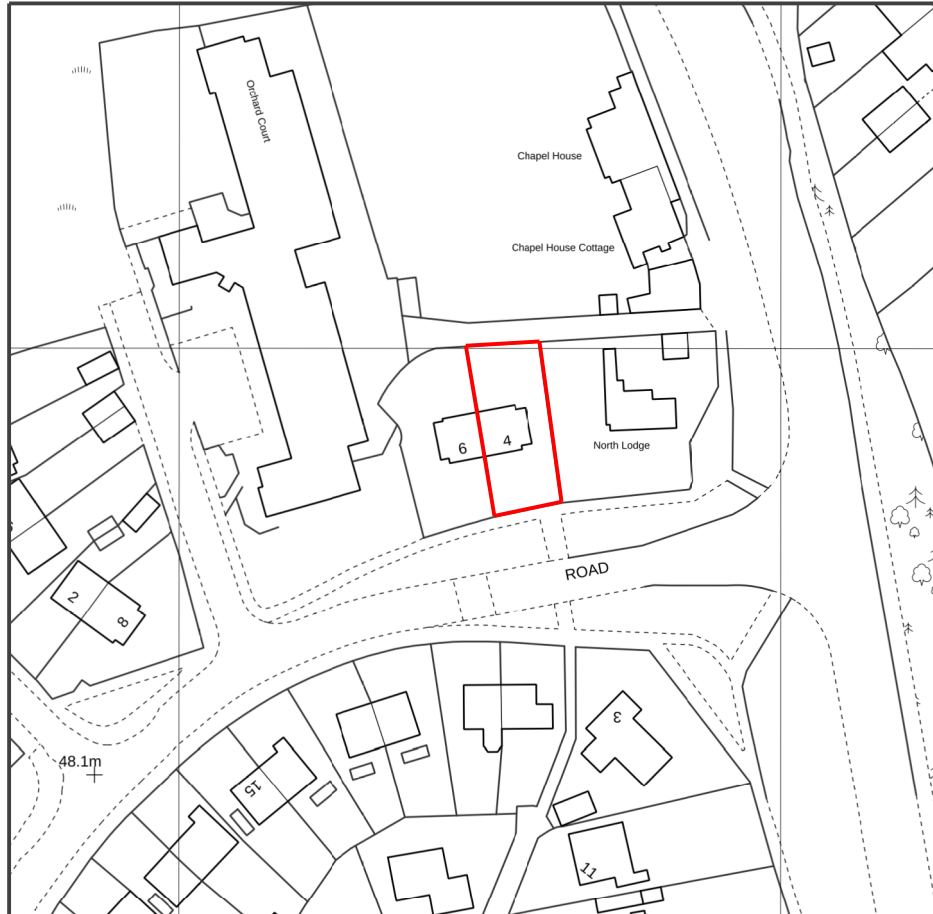

This scheme is subject to town planning and all other necessary consents.
© Crown copyright and database rights 2026 OS licence AC0000824000

Dimensions, area and levels where given are only approximate and subject to site survey. All dimensions are to be checked on site. Any discrepancies or variations are to be reported to the client before work commences. Figured dimensions only are to be taken from this drawing.

This drawing is to be read in conjunction with all relevant consultants' and/or specialists drawings/documents and any discrepancies or variations are to be notified to the client before the affected work commences.

Rev 01 sept 2010 First issue

SCALE 0 25m 50m 75m 100m 150m 200m

Client Mr. B. Case

Job Title Proposed garage and utility room at
4 Meadow Road, Whitehaven

Drawing Title

Location plan

Scale: 1:1250 @ A4

Date: Drawn:
apr 2026

Job No: Drwg No: Rev:
687 01001 01

Richard J Lindsay
Waters Edge
2A Church Road
Harrington
CA14 5QP

email: calvadesign46@gmail.com
Mob : 07921 949618