


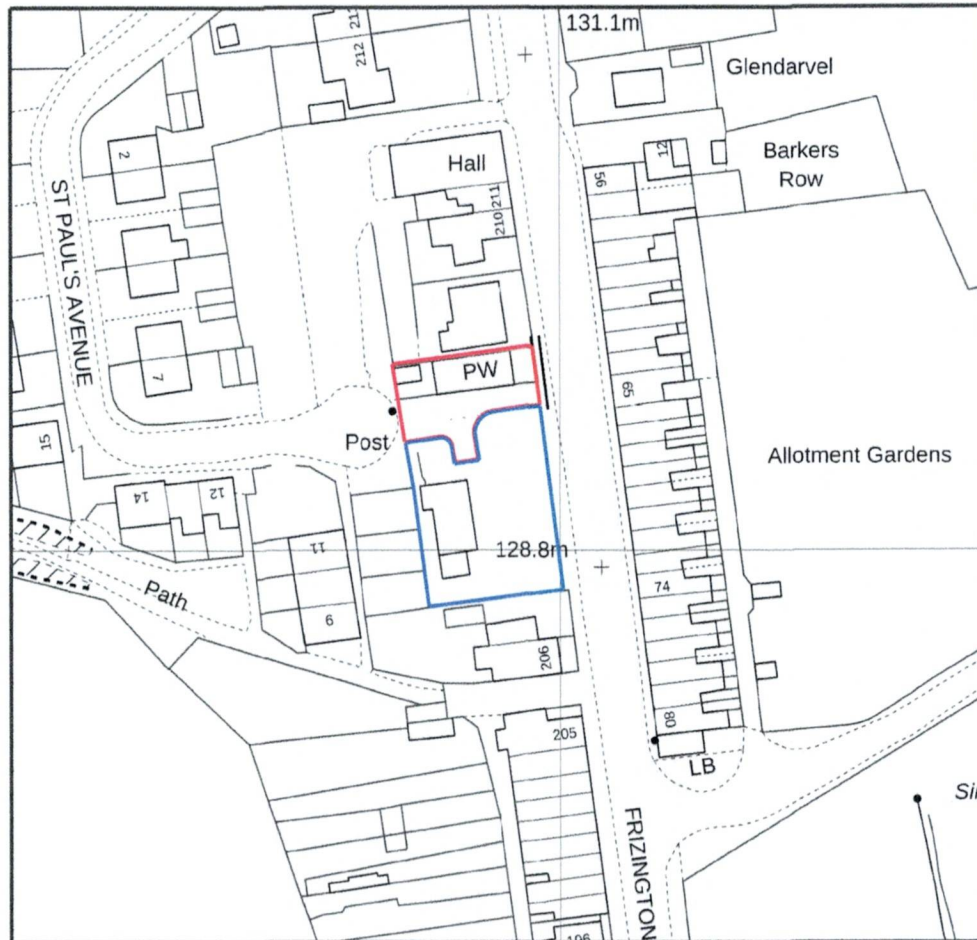

This scheme is subject to town planning and all other necessary consents.

Dimensions, area and levels where given are only approximate and subject to site survey. All dimensions are to be checked on site. Any discrepancies or variations are to be reported to the client before work commences. Figured dimensions only are to be taken from this drawing.

This drawing is to be read in conjunction with all relevant consultants' and/or specialists drawings/documents and any discrepancies or variations are to be notified to the client before the affected work commences.

Rev 02 may 2026 Updated  
Rev 01 feb 2026 First issue

SCALE 0 25m 50m 75m 100m 150m 200m

Client Mr. M. Quaderi  
Job Title Proposed change of use from former Gospel Hall  
Frizington Rd, Frizington, to local convenience store

Drawing Title  
Location plan

Scale: 1:1250 @ A4  
Date: feb 2026  
Job No: 677 Drwg No: 01001 Rev: 02

Richard J Lindsay  
Waters Edge  
2A Church Road  
Harrington  
CA14 5QP

email: calvadesign46@gmail.com  
Mob : 07921 949618