


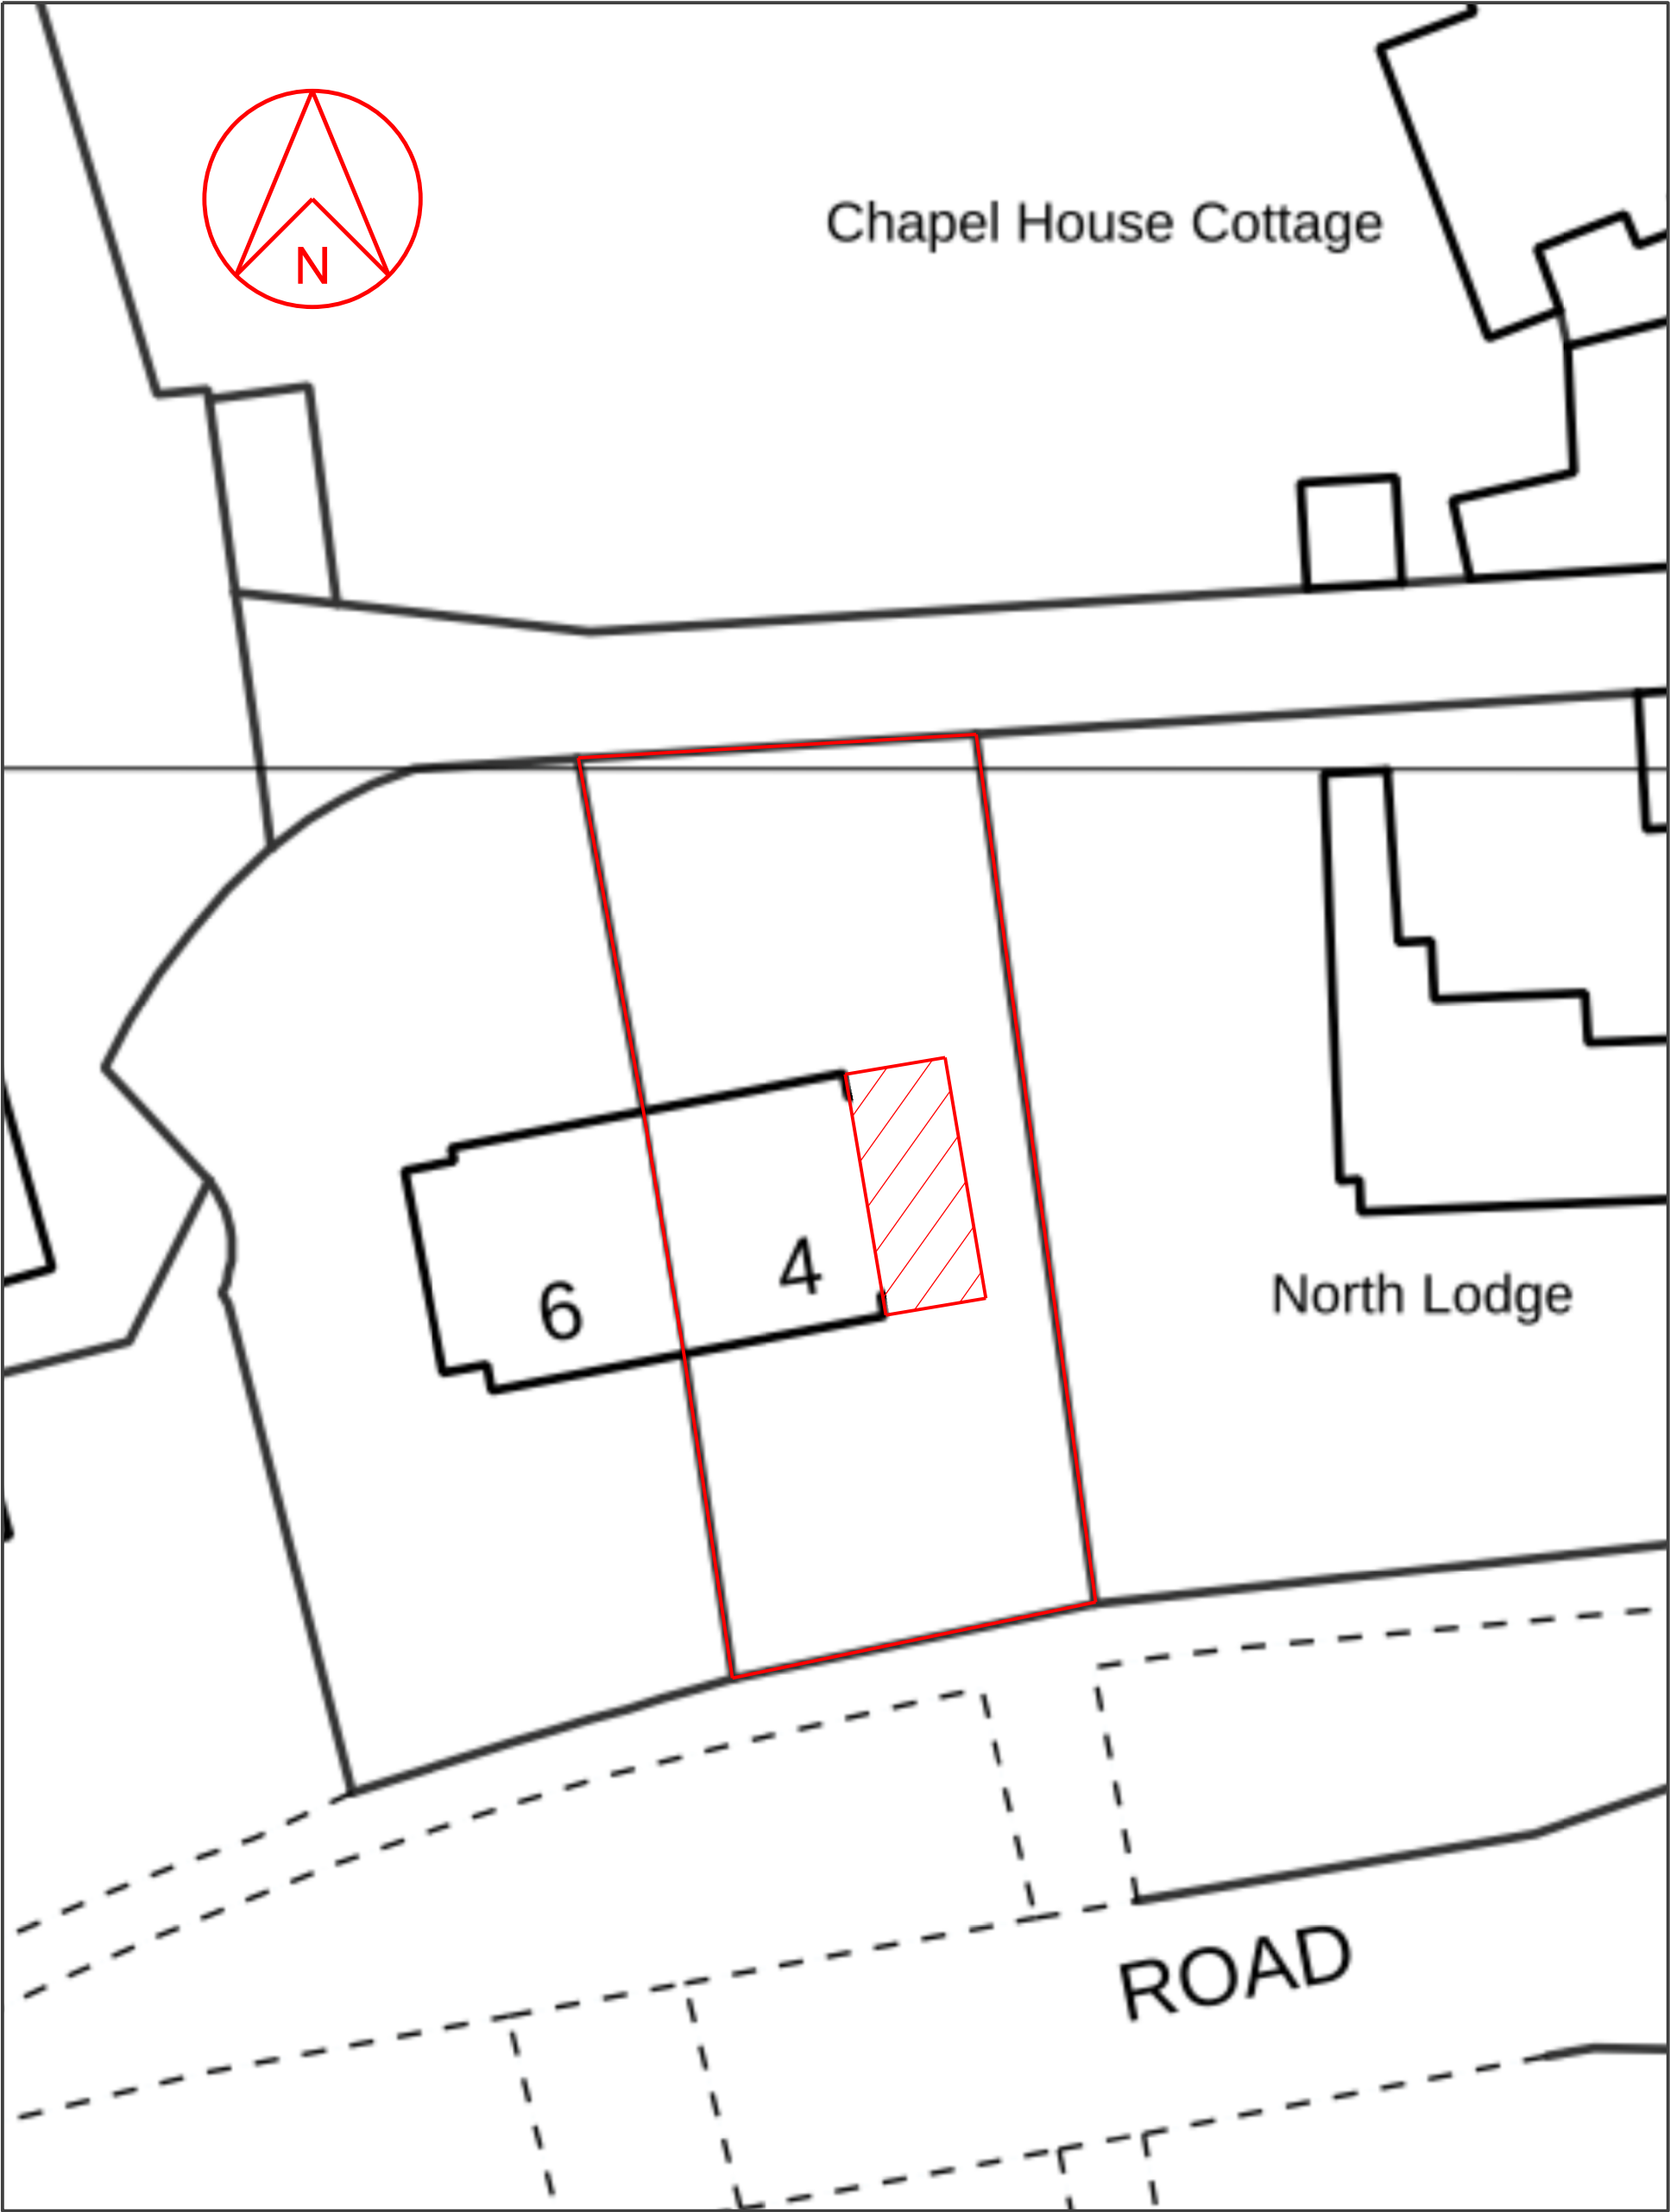

Rev 01 xxx 2010 First issue

SCALE 0 1m 2m 3m 4m 5m 10m 15m 20m 25m 30m 35m 40m 45m 50m														
This scheme is subject to town planning and all other necessary consents. © Crown copyright and database rights 2026 OS licence AC0000824000					Client Mr. B. Case					Scale: 1:200 @ A3/ 1:100 @ A1				
Dimensions, area and levels where given are only approximate and subject to site survey. All dimensions are to be checked on site. Any discrepancies or variations are to be reported to the client before work commences. Figured dimensions only are to be taken from this drawing.					Job Title Proposed garage and utility room at 4 Meadow Road, Whitehaven					Date: apr 2026 Drawn:				
This drawing is to be read in conjunction with all relevant consultants' and/or specialists drawings/documents and any discrepancies or variations are to be notified to the client before the affected work commences.					Drawing Title Block plan					Job No: 687 Drwg No: 01002 Rev: 01				
										Richard J Lindsay Waters Edge 2A Church Road Harrington CA14 5QP email: calvadesign46@gmail.com Mob : 07921 949618				

Rev 01 xxx 2010 First issue