


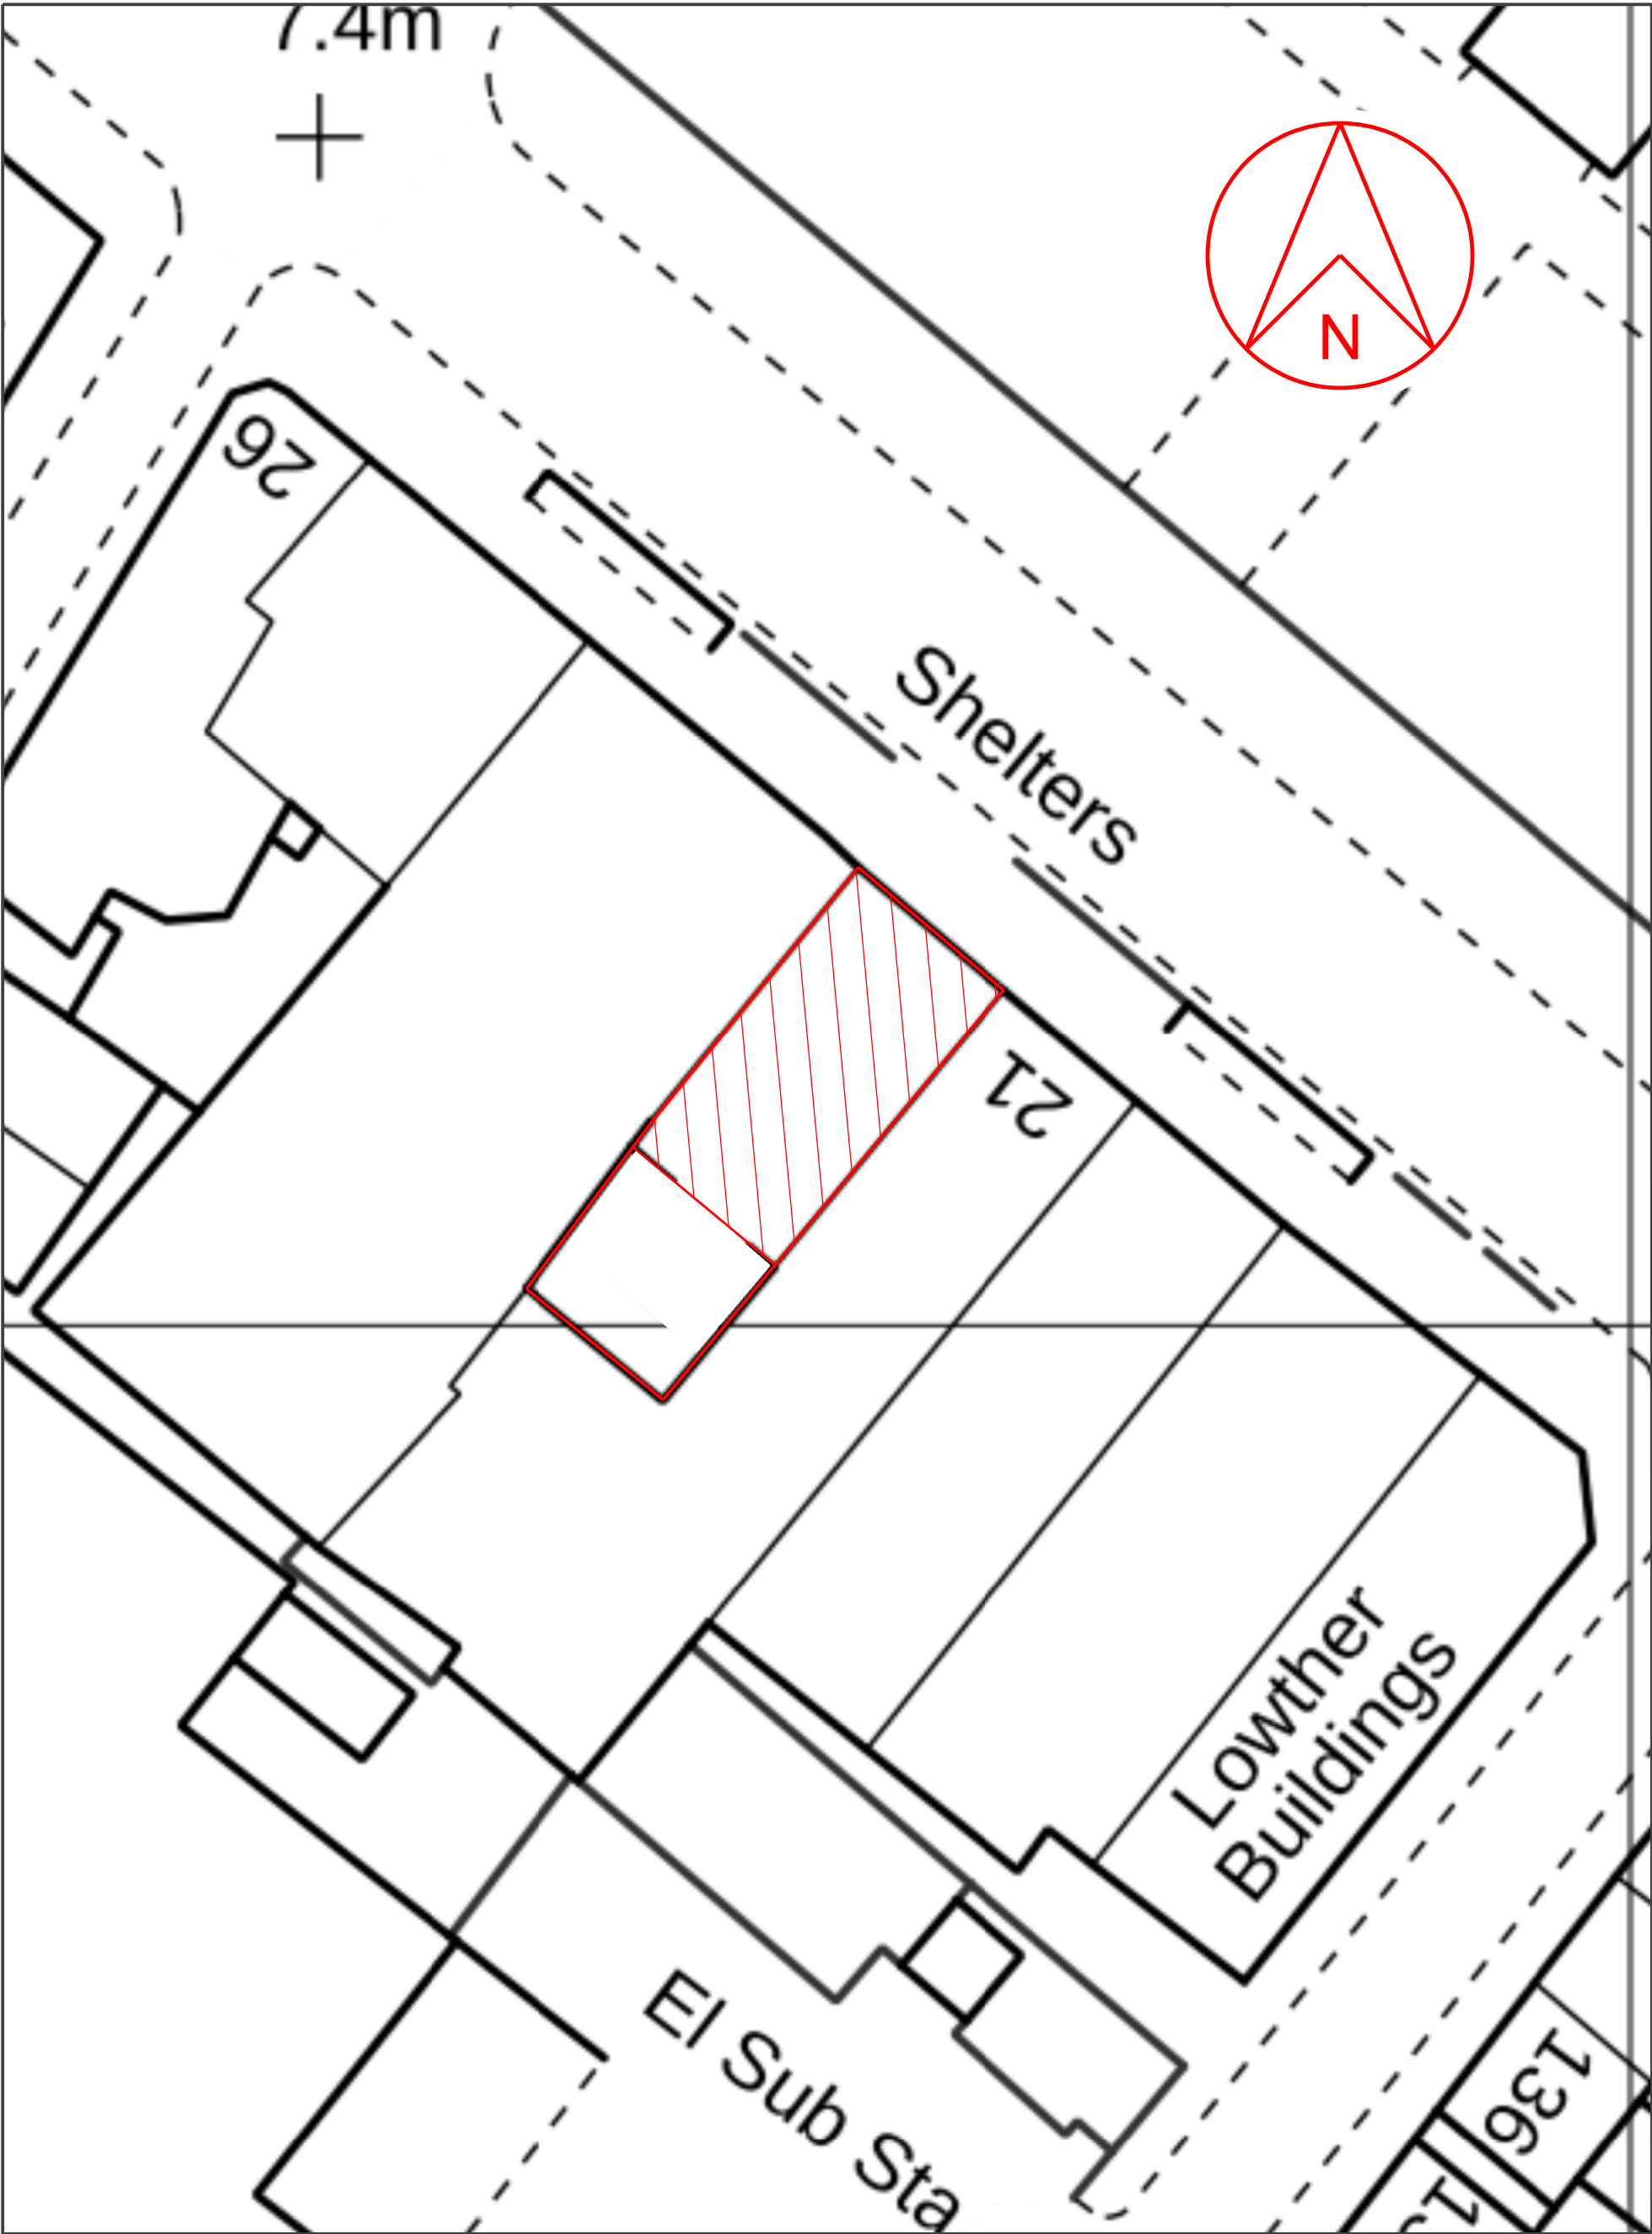

Rev 01 oct 2025 First issue

SCALE 0 1m 2m 3m 4m 5m 10m 15m 20m 25m 30m 35m 40m 45m 50m												
This scheme is subject to town planning and all other necessary consents.			Client West Cumbria Society for the blind				Scale: 1:200 @ A3/ 1:100 @ A1			Richard J Lindsay Waters Edge 2A Church Road Harrington CA14 5QP email: calvadesign46@gmail.com Mob : 07921 949618		
Dimensions, area and levels where given are only approximate and subject to site survey. All dimensions are to be checked on site. Any discrepancies or variations are to be reported to the client before work commences. Figured dimensions only are to be taken from this drawing.			Job Title Proposed alterations to 22 Lowther St Whitehaven				Date: oct 2025 Drawn:					
This drawing is to be read in conjunction with all relevant consultants' and/or specialists drawings/documents and any discrepancies or variations are to be notified to the client before the affected work commences.			Drawing Title				Job No: Drwg No: Rev:					
			Block plan				642 01001 01					

Rev 01 xxx 2010 First issue