


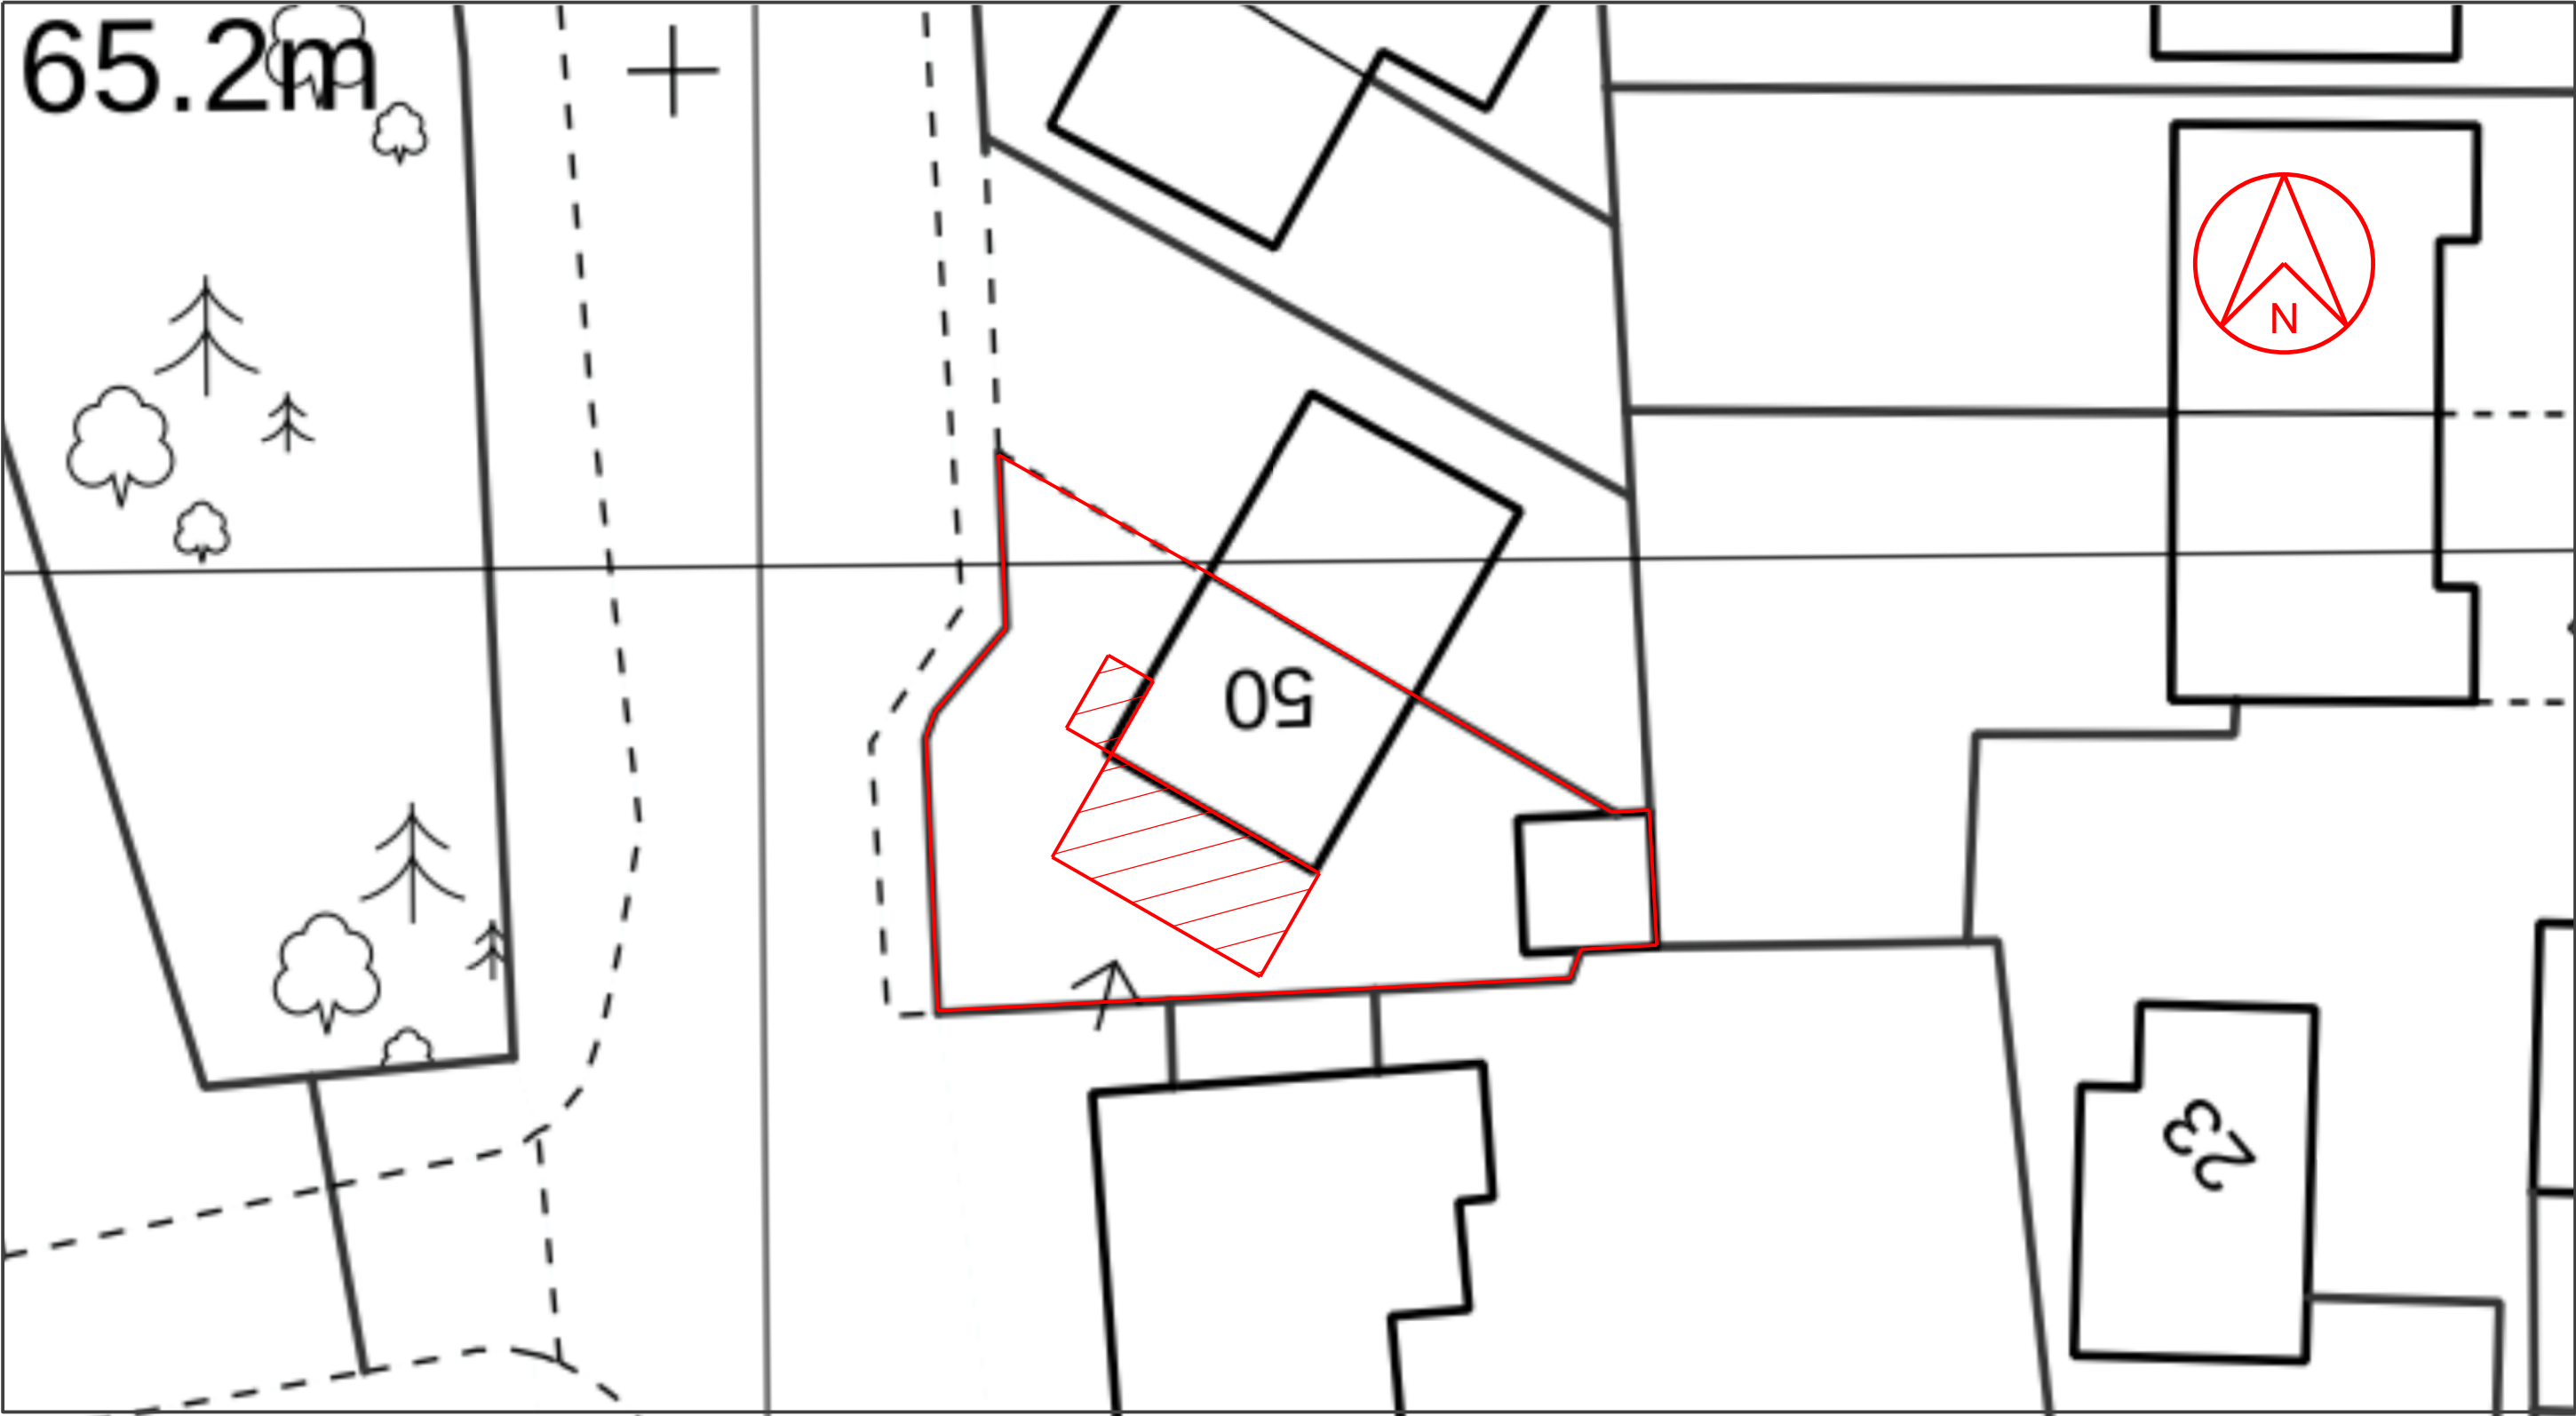

SCALE 0 1m 2m 3m 4m 5m 10m 15m 20m 25m 30m 35m 40m 45m 50m 55m 60m 65m 70m 75m				
This scheme is subject to town planning and all other necessary consents. Dimensions, area and levels where given are only approximate and subject to site survey. All dimensions are to be checked on site. Any discrepancies or variations are to be reported to the client before work commences. Figured dimensions only are to be taken from this drawing. This drawing is to be read in conjunction with all relevant consultants' and/or specialists drawings/documents and any discrepancies or variations are to be notified to the client before the affected work commences.	Rev 01 oct 2024 First issue Rev 02 oct 2024 Porch added	Client Mr. A. Alston Job Title Proposed alterations & extensions to 50 Ghyll Grove, Lowca, Whitehaven Drawing Title Block plan	Scale: 1:200 @ A3/ 1:100 @ A1 Date: oct 2024 Drawn: Job No: 557 Drwg No: 01002 Rev: 02	Richard J Lindsay Waters Edge 2A Church Road Harrington CA14 5QP email: calvadesign46@gmail.com Mob : 07921 949618