


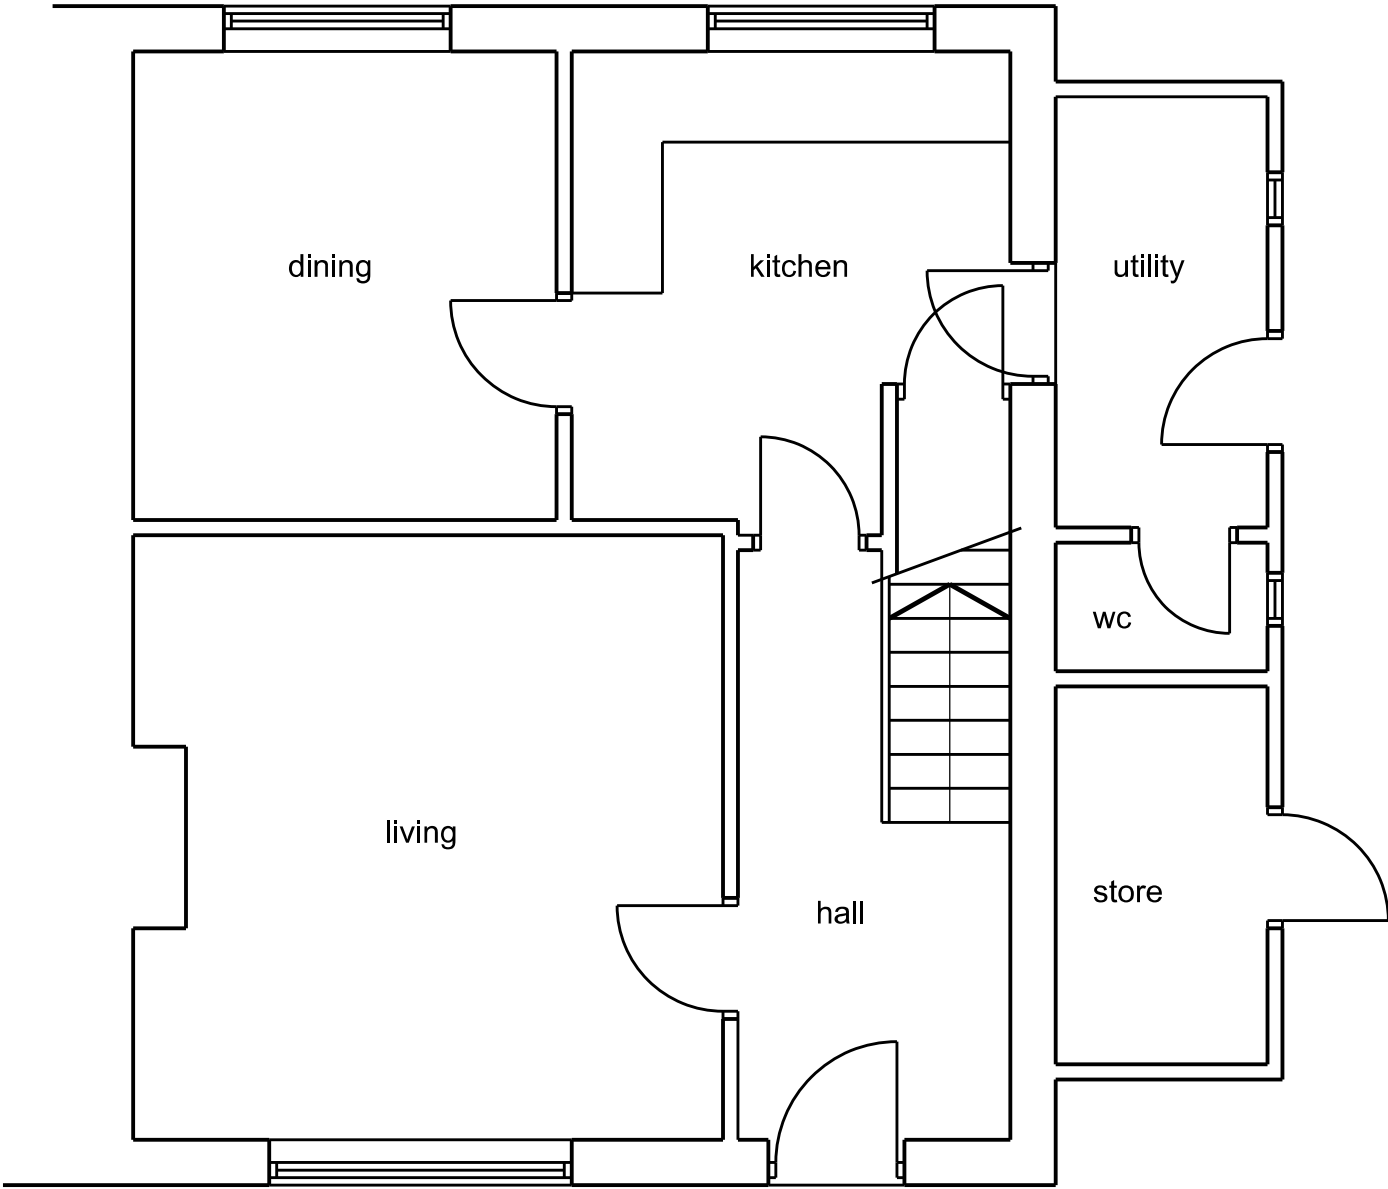

Rev 01 apr 2026 First issue

SCALE										0	1m	2m	3m	4m	5m	10m													
This scheme is subject to town planning and all other necessary consents. Dimensions, area and levels where given are only approximate and subject to site survey. All dimensions are to be checked on site. Any discrepancies or variations are to be reported to the client before work commences. Figured dimensions only are to be taken from this drawing. This drawing is to be read in conjunction with all relevant consultants' and/or specialists drawings/documents and any discrepancies or variations are to be notified to the client before the affected work commences.										Client					Mr. B. Case					Scale: 1:50 @ A3									
										Job Title					Proposed garage and utiliy room at 4 Meadow Road, Whitehaven					Date:					Drawn:				
																				apr 2026									
										Drawing Title					Existing ground floor					Job No:					Drwg No:				
															687					01003					01				
																				Richard J Lindsay Waters Edge 2A Church Road Harrington CA14 5QP email: calvadesign46@gmail.com Mob : 07921 949618									