


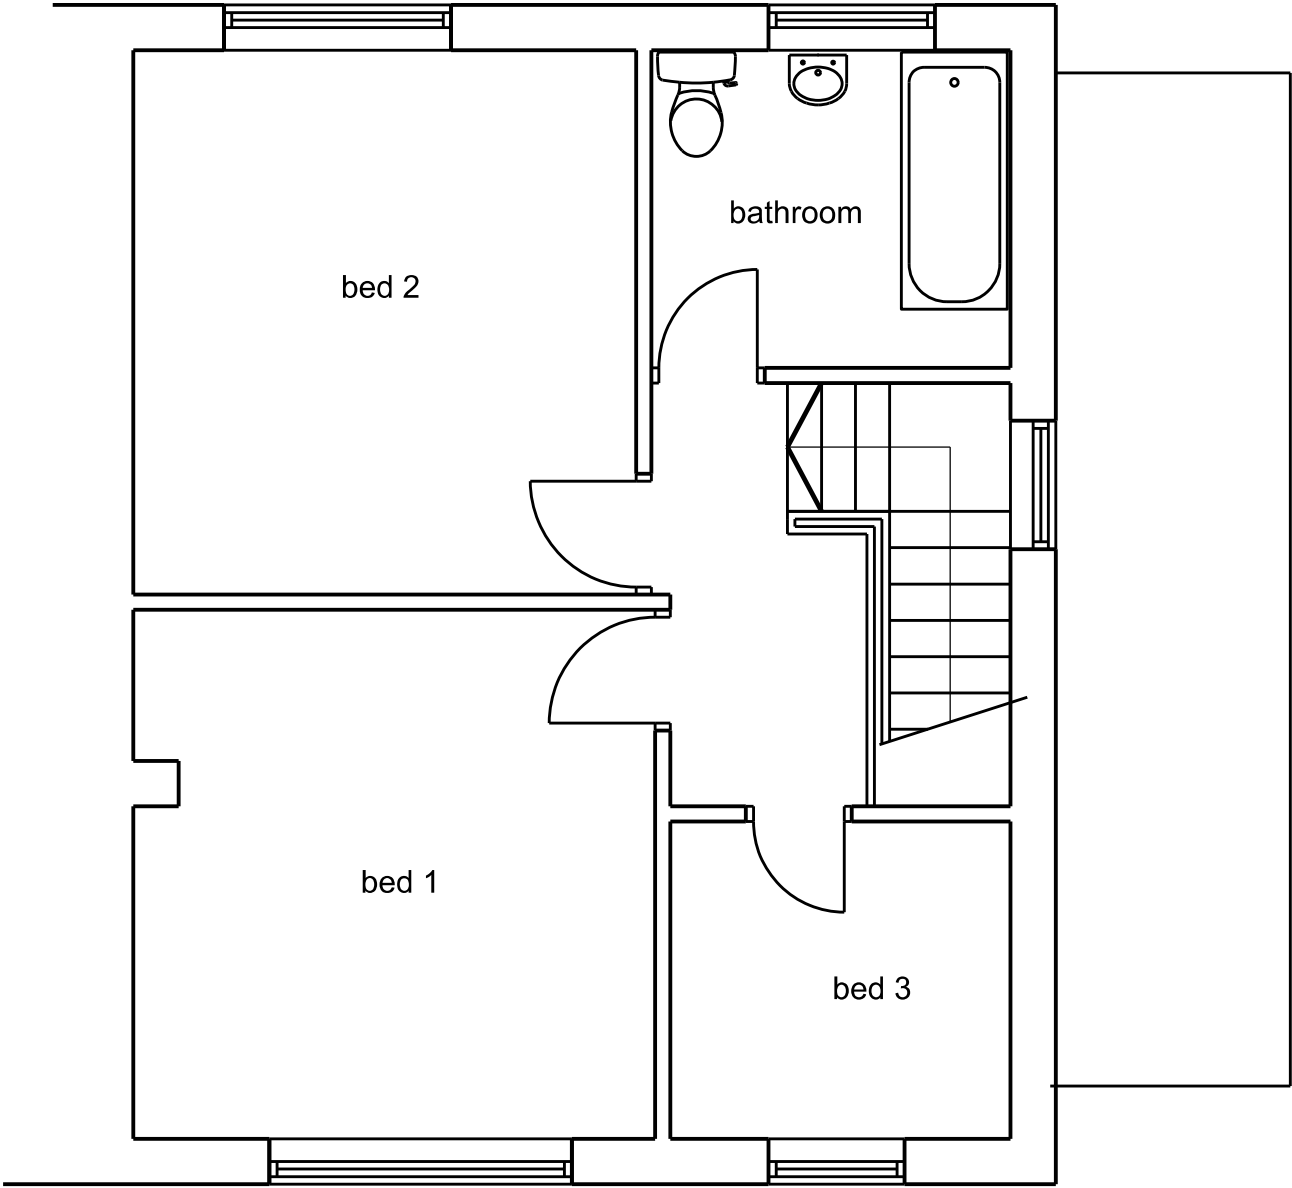

Rev 01 apr 2026 First issue

SCALE										0	1m	2m	3m	4m	5m				10m								
This scheme is subject to town planning and all other necessary consents.										ClientMr. B. Case										Scale: 1:50 @ A3				Richard J Lindsay Waters Edge 2A Church Road Harrington CA14 5QP email: calvadesign46@gmail.com Mob : 07921 949618			
Dimensions, area and levels where given are only approximate and subject to site survey. All dimensions are to be checked on site. Any discrepancies or variations are to be reported to the client before work commences. Figured dimensions only are to be taken from this drawing.										Job TitleProposed garage and utility room at 4 Meadow Road, Whitehaven										Date:apr 2026 Drawn:							
This drawing is to be read in conjunction with all relevant consultants' and/or specialists drawings/documents and any discrepancies or variations are to be notified to the client before the affected work commences.										Drawing TitleExisting first floor										Job No:687 Drwg No:01004 Rev:01							