



RV	DATE	COMMENTS
-	-	-
-	-	-
-	-	-
-	-	-

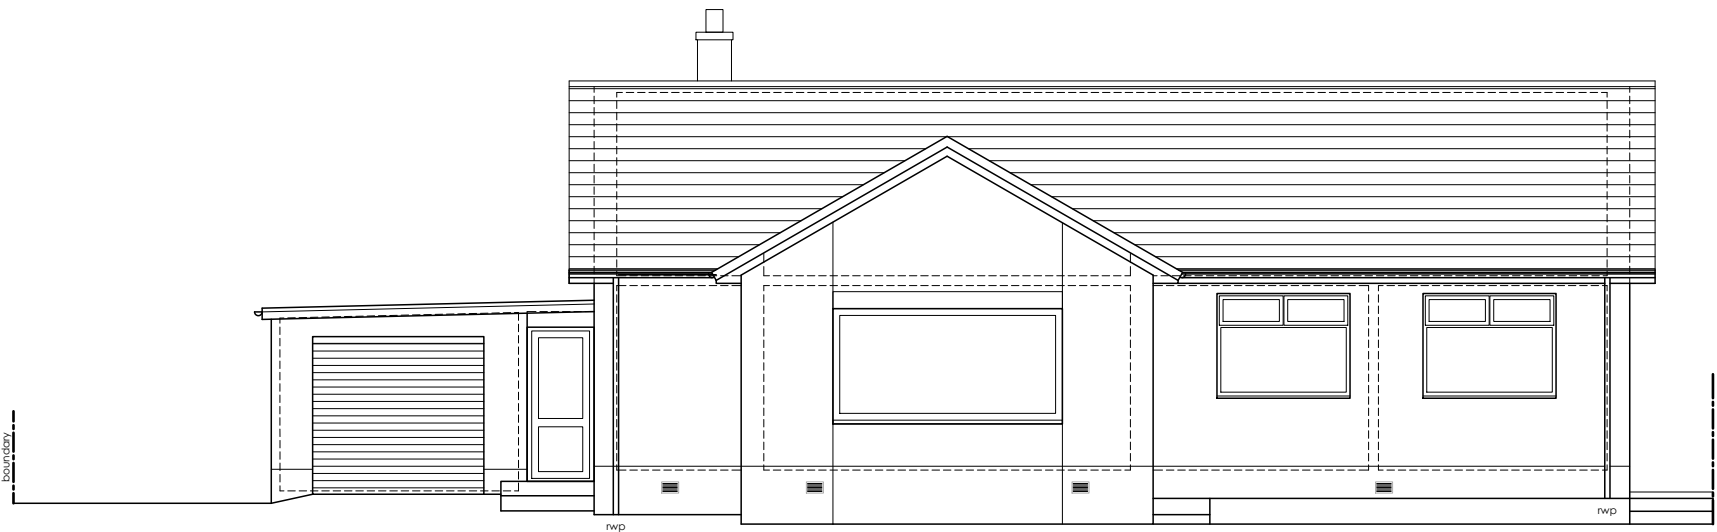


Front (SE) Elevation




Side (SW) Elevation

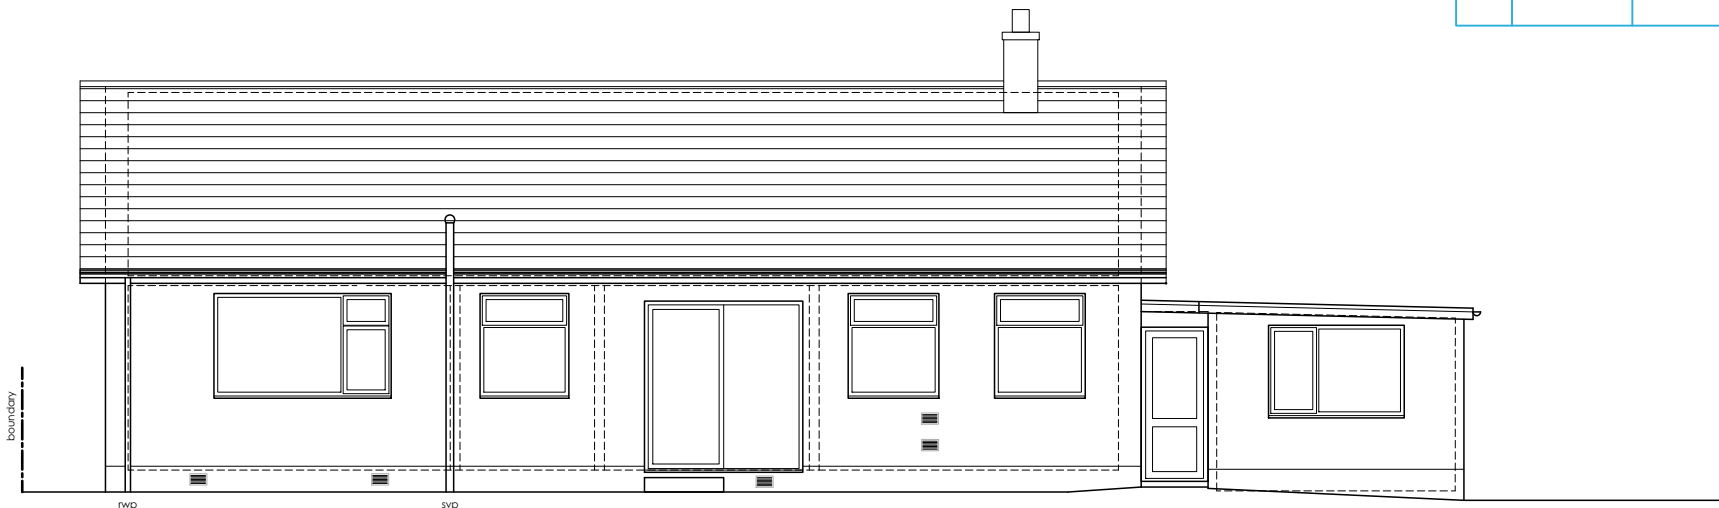


Rear (NW) Elevation

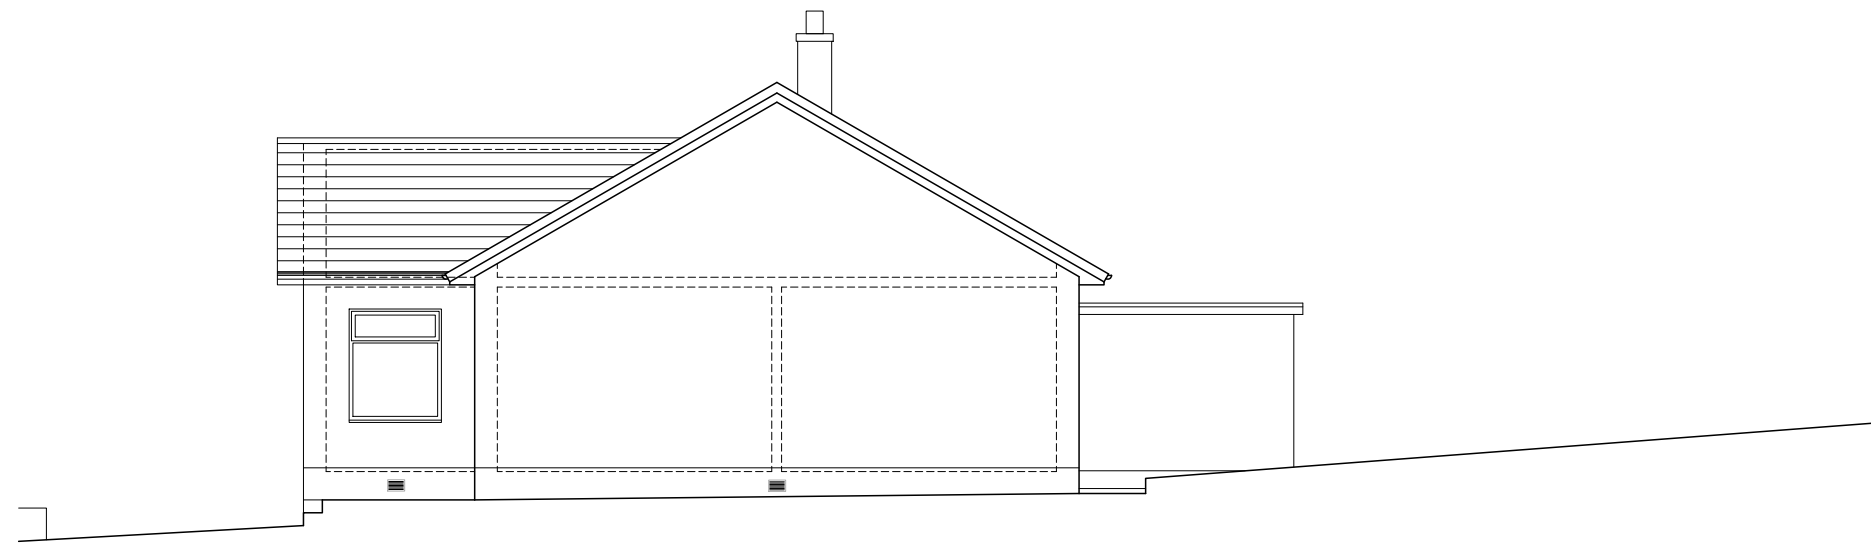




Side (NE) Elevation

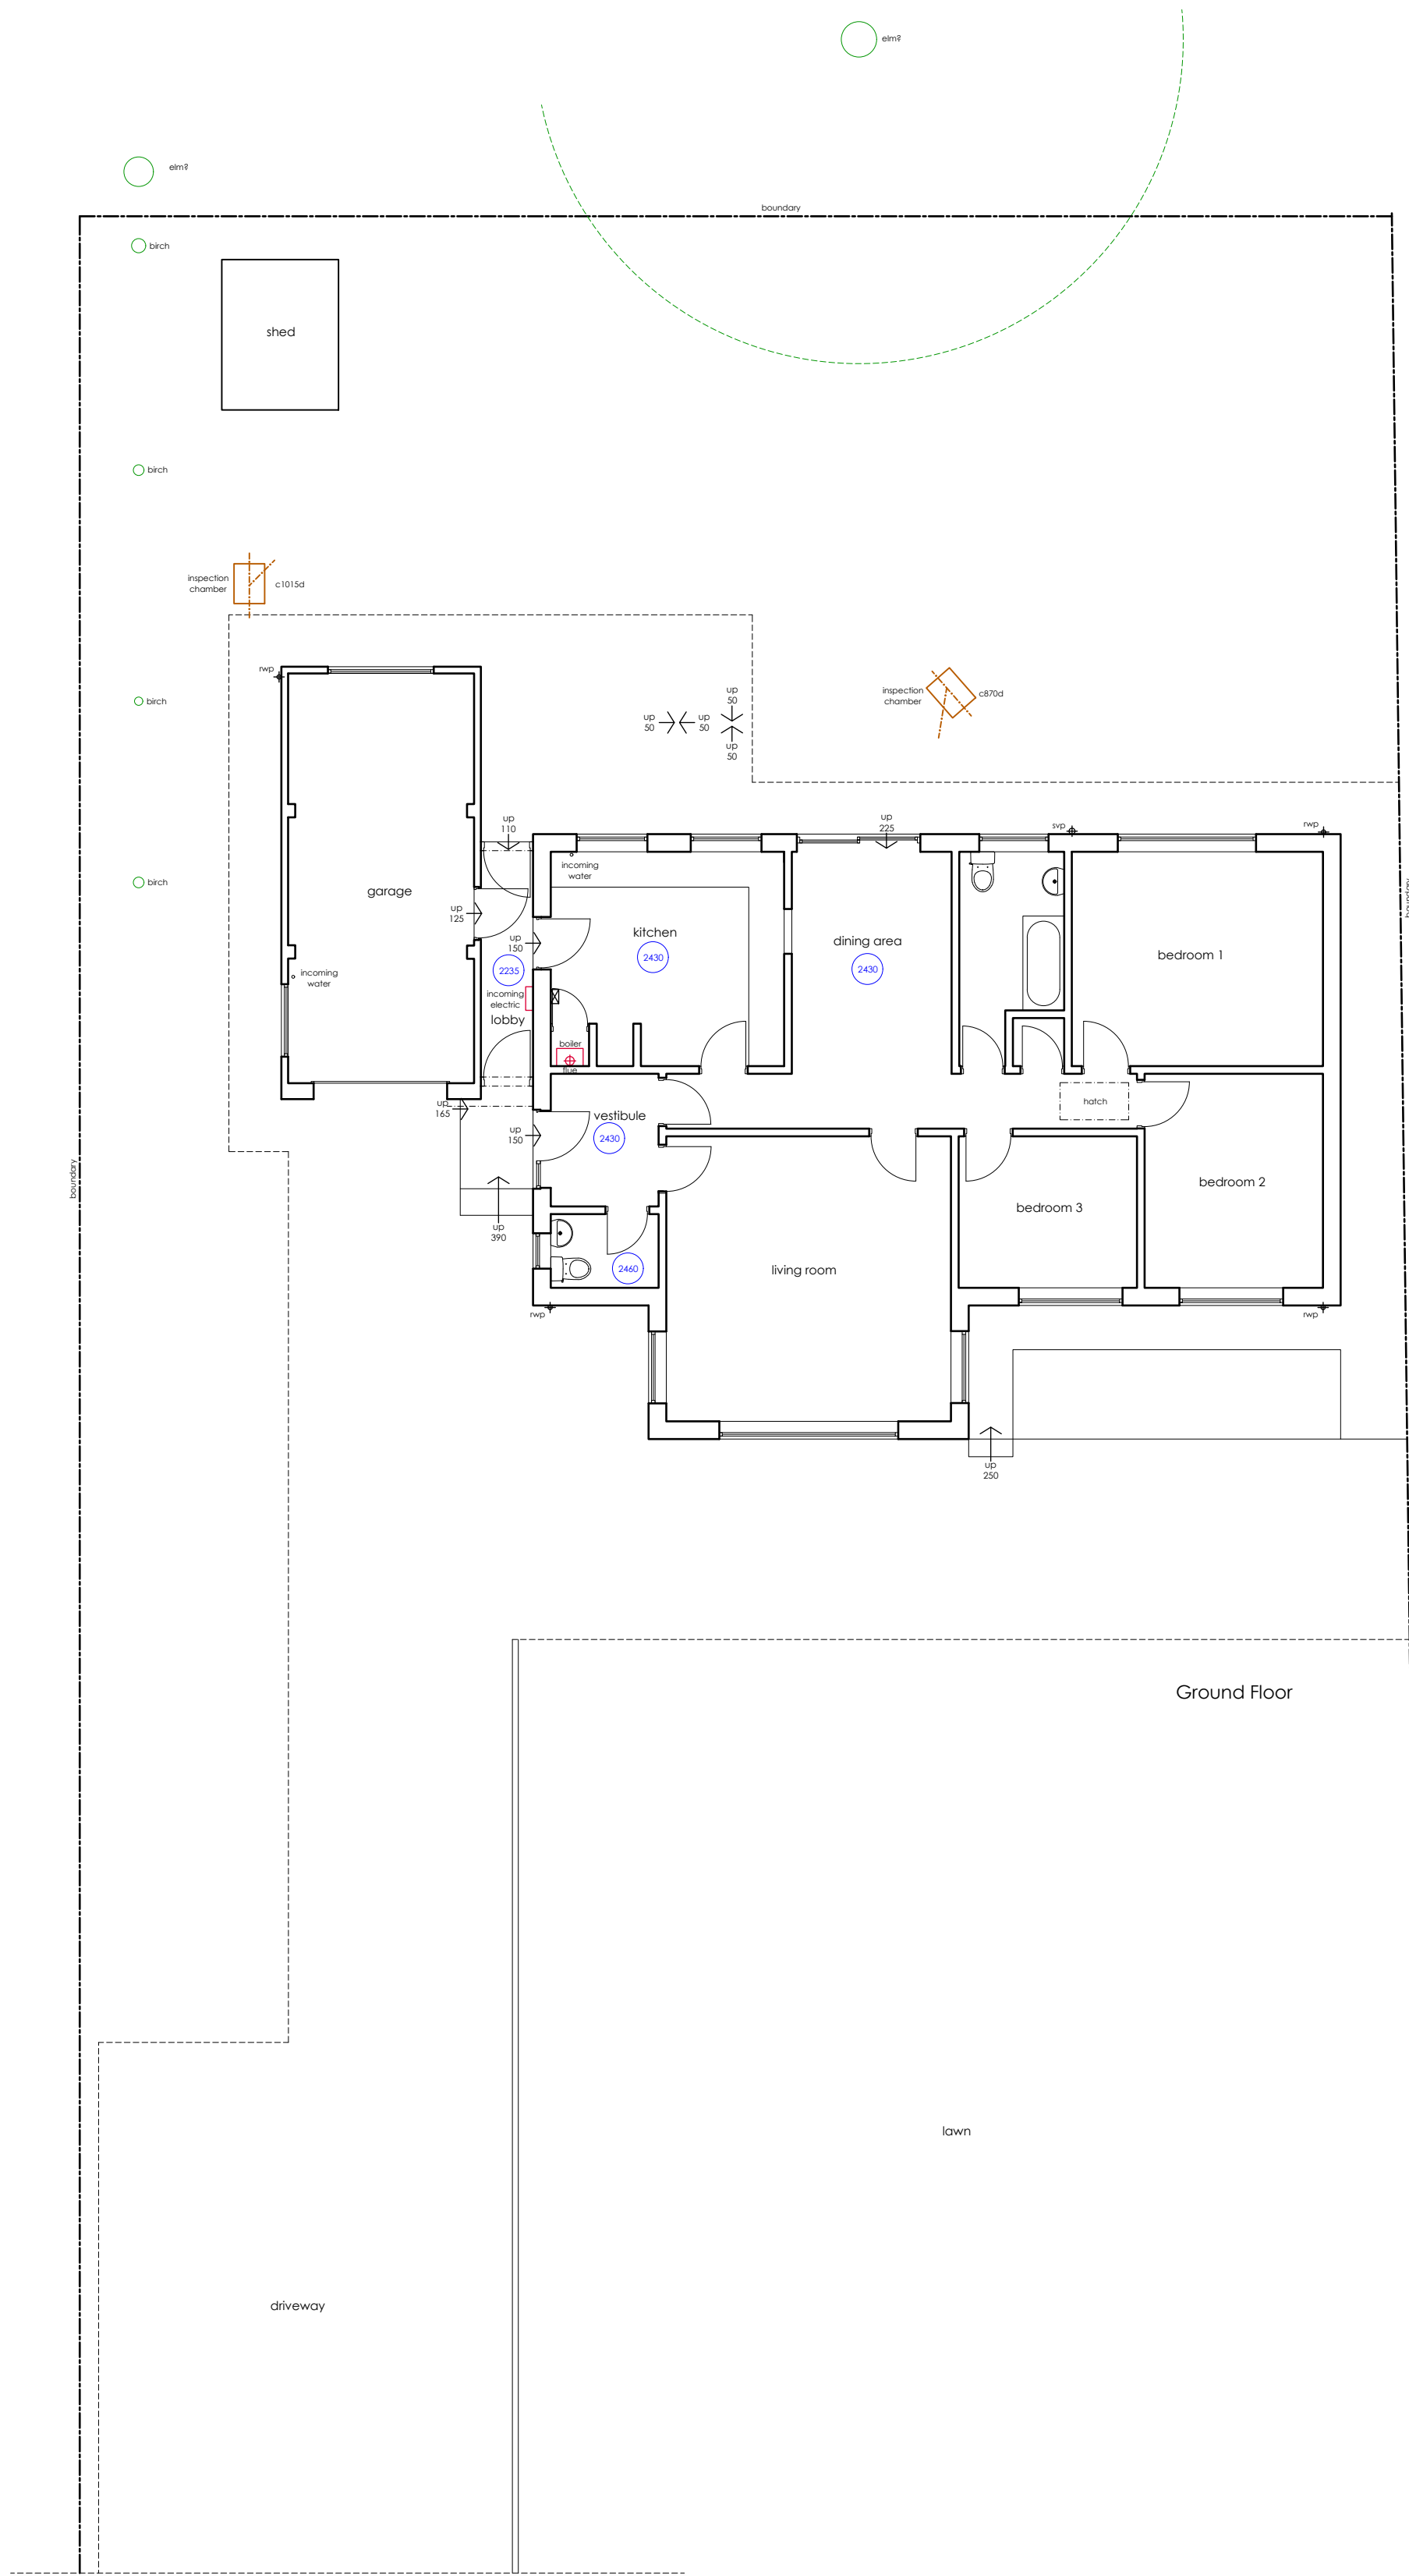


Ground Floor

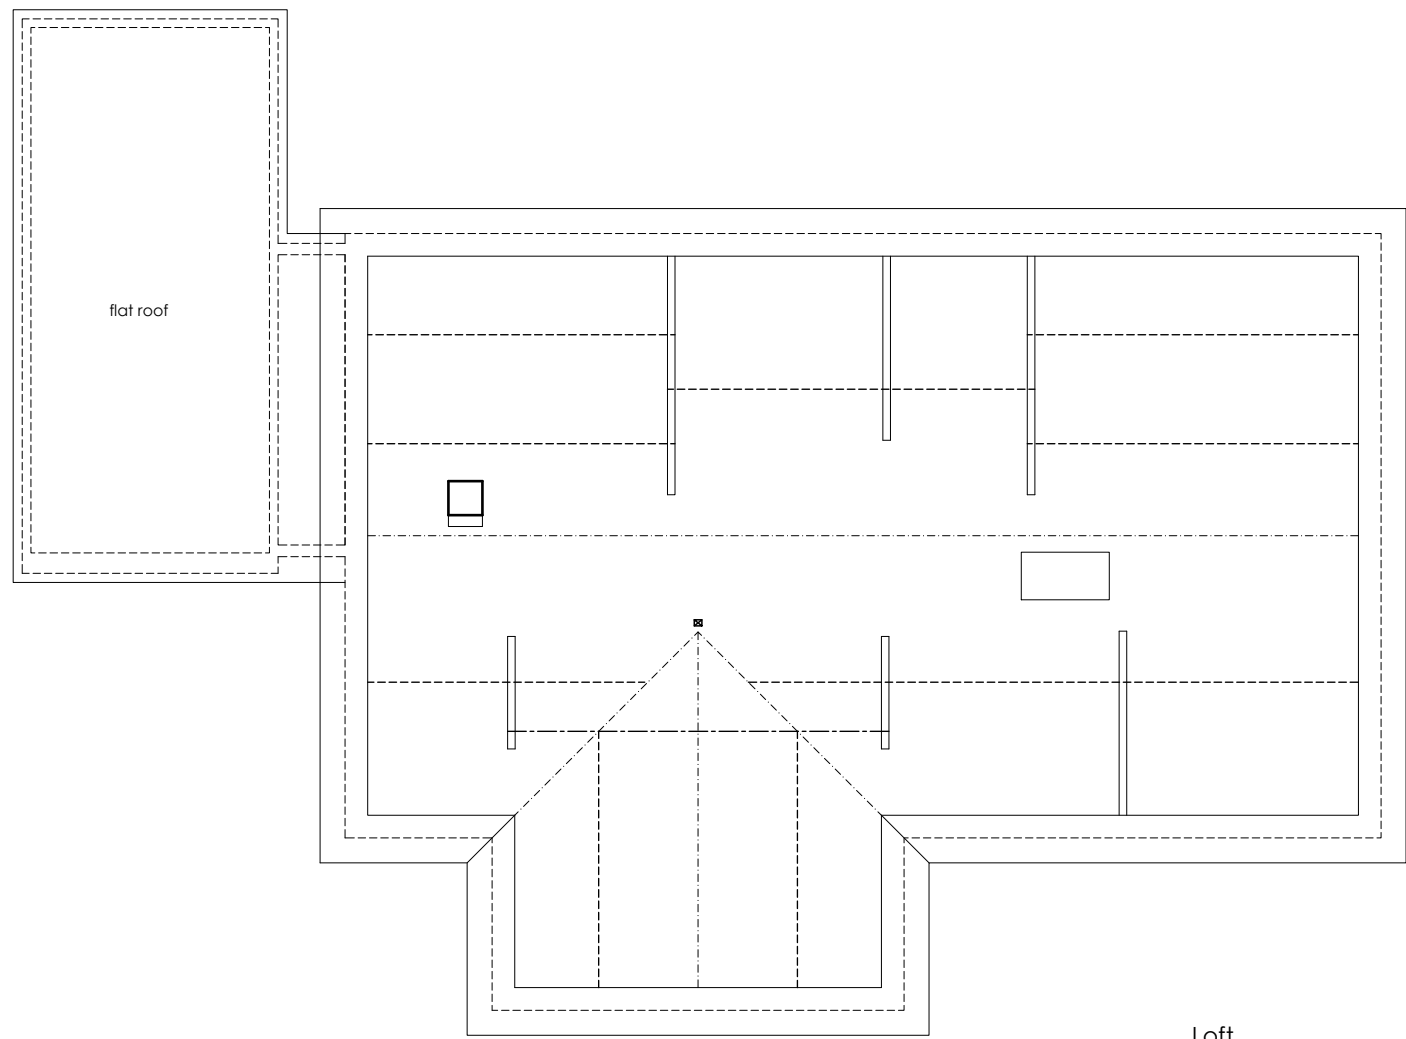

Loft

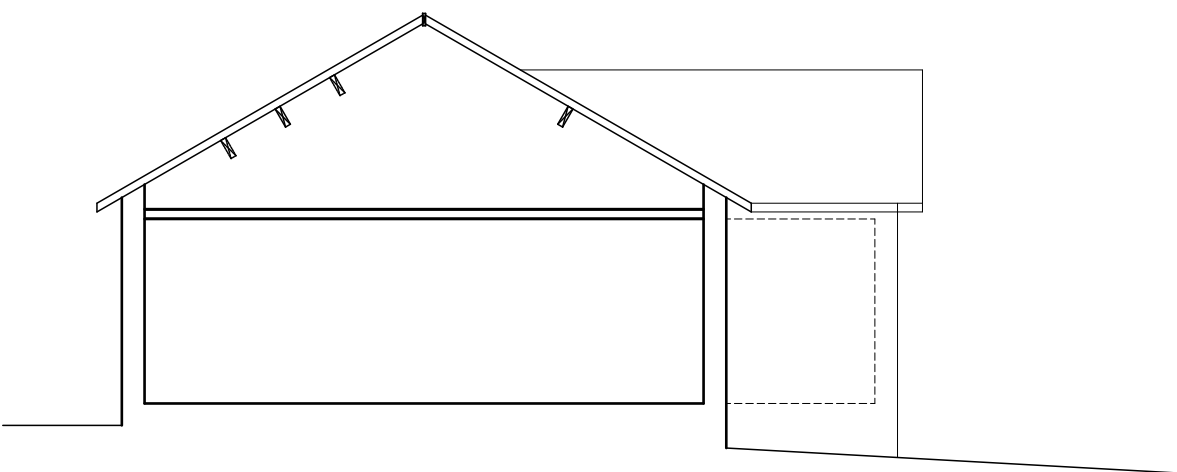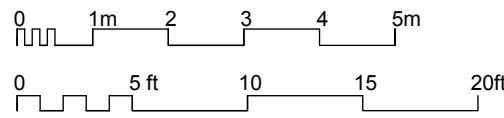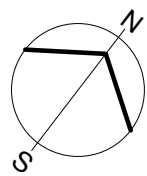

Sketch Section B

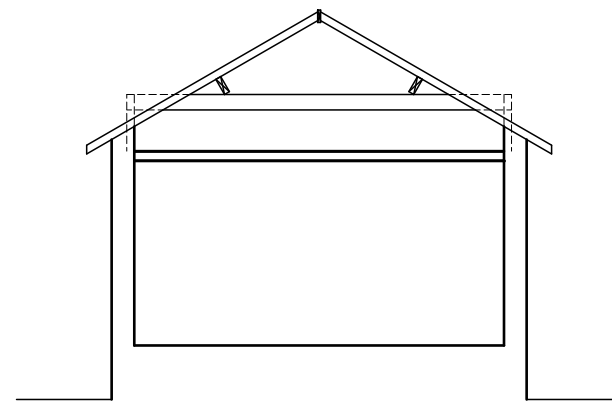

Sketch Section B

Existing Plans, Elevations and Sections

Proposed Alterations
Yewbarrow
Cross Lanes, Seascale
for Mr and Mrs Thornley

DRAWING NO.: 22.04.01
SCALE: 1:100@A1
DRAWN BY: CW
DATE: March 2022



43 The Mount | Papcastle | Cockermouth | Cumbria | CA13 0JZ
studio@wkdesignarchitects.co.uk | www.wkdesignarchitects.co.uk
Carolyn Williamson 07773 329572 | Paul Kitchen 07968 094847