

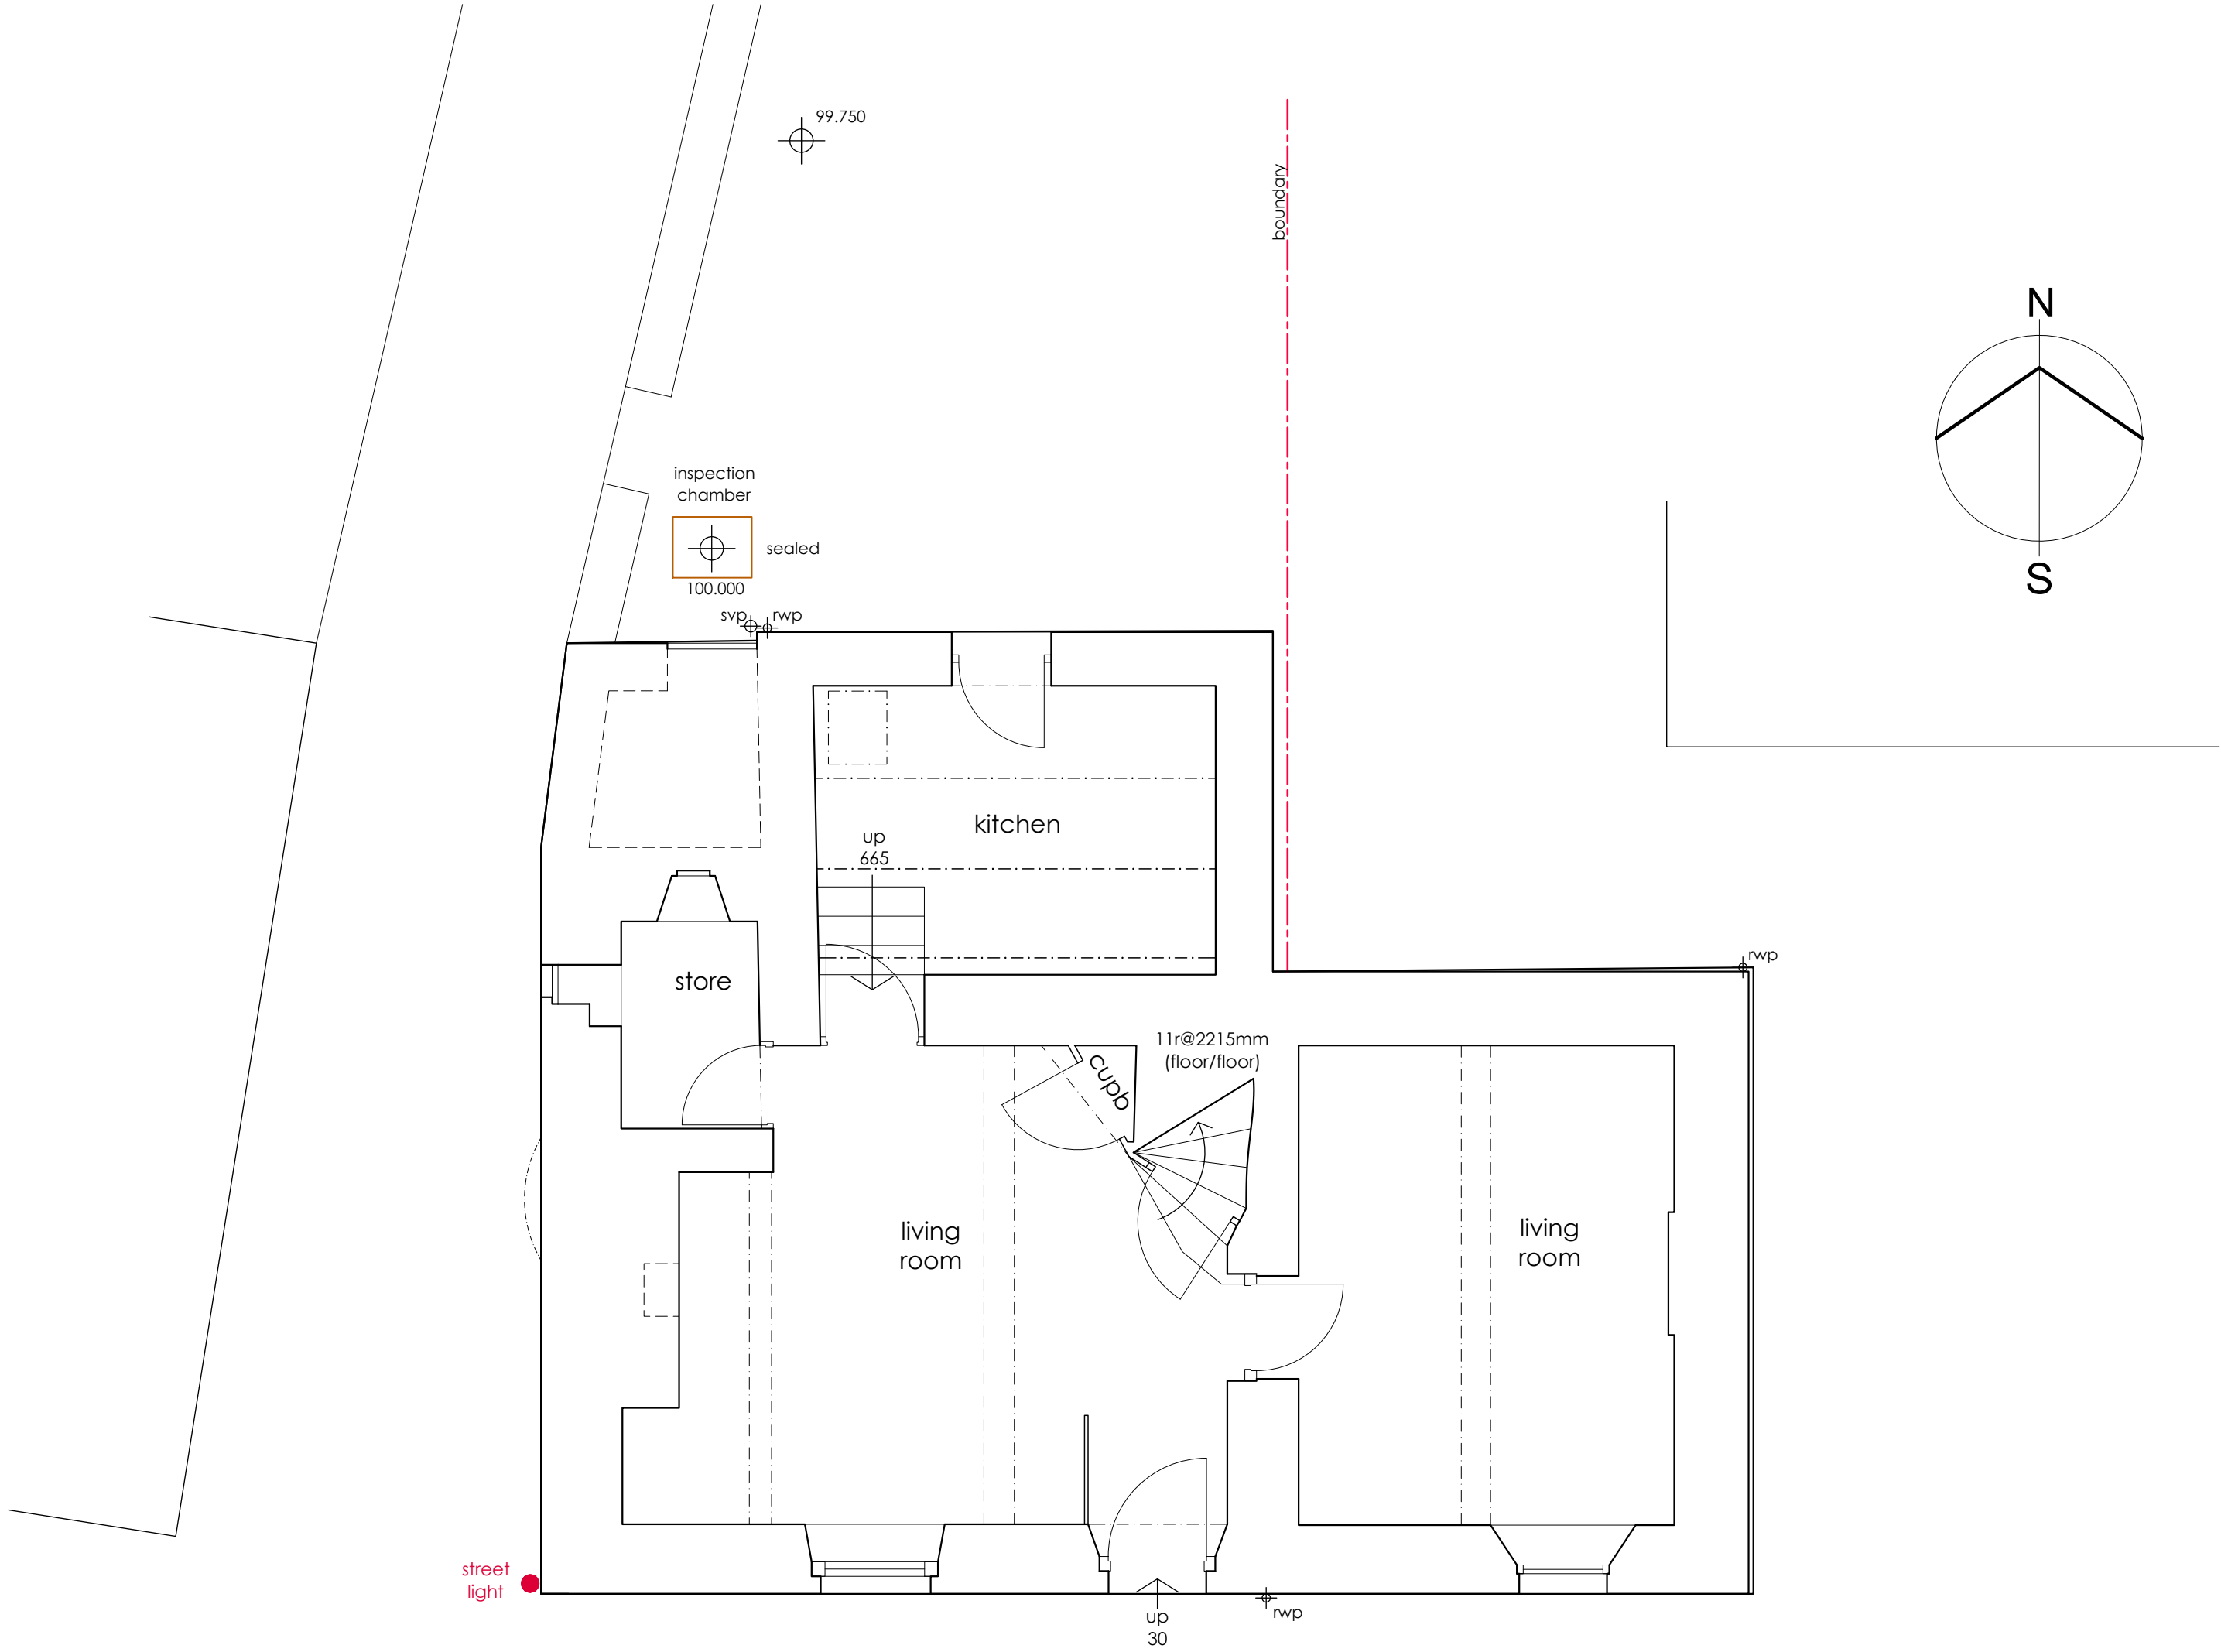


| RV | DATE | COMMENTS |
|----|------|----------|
| -  | -    | -        |
| -  | -    | -        |
| -  | -    | -        |
| -  | -    | -        |

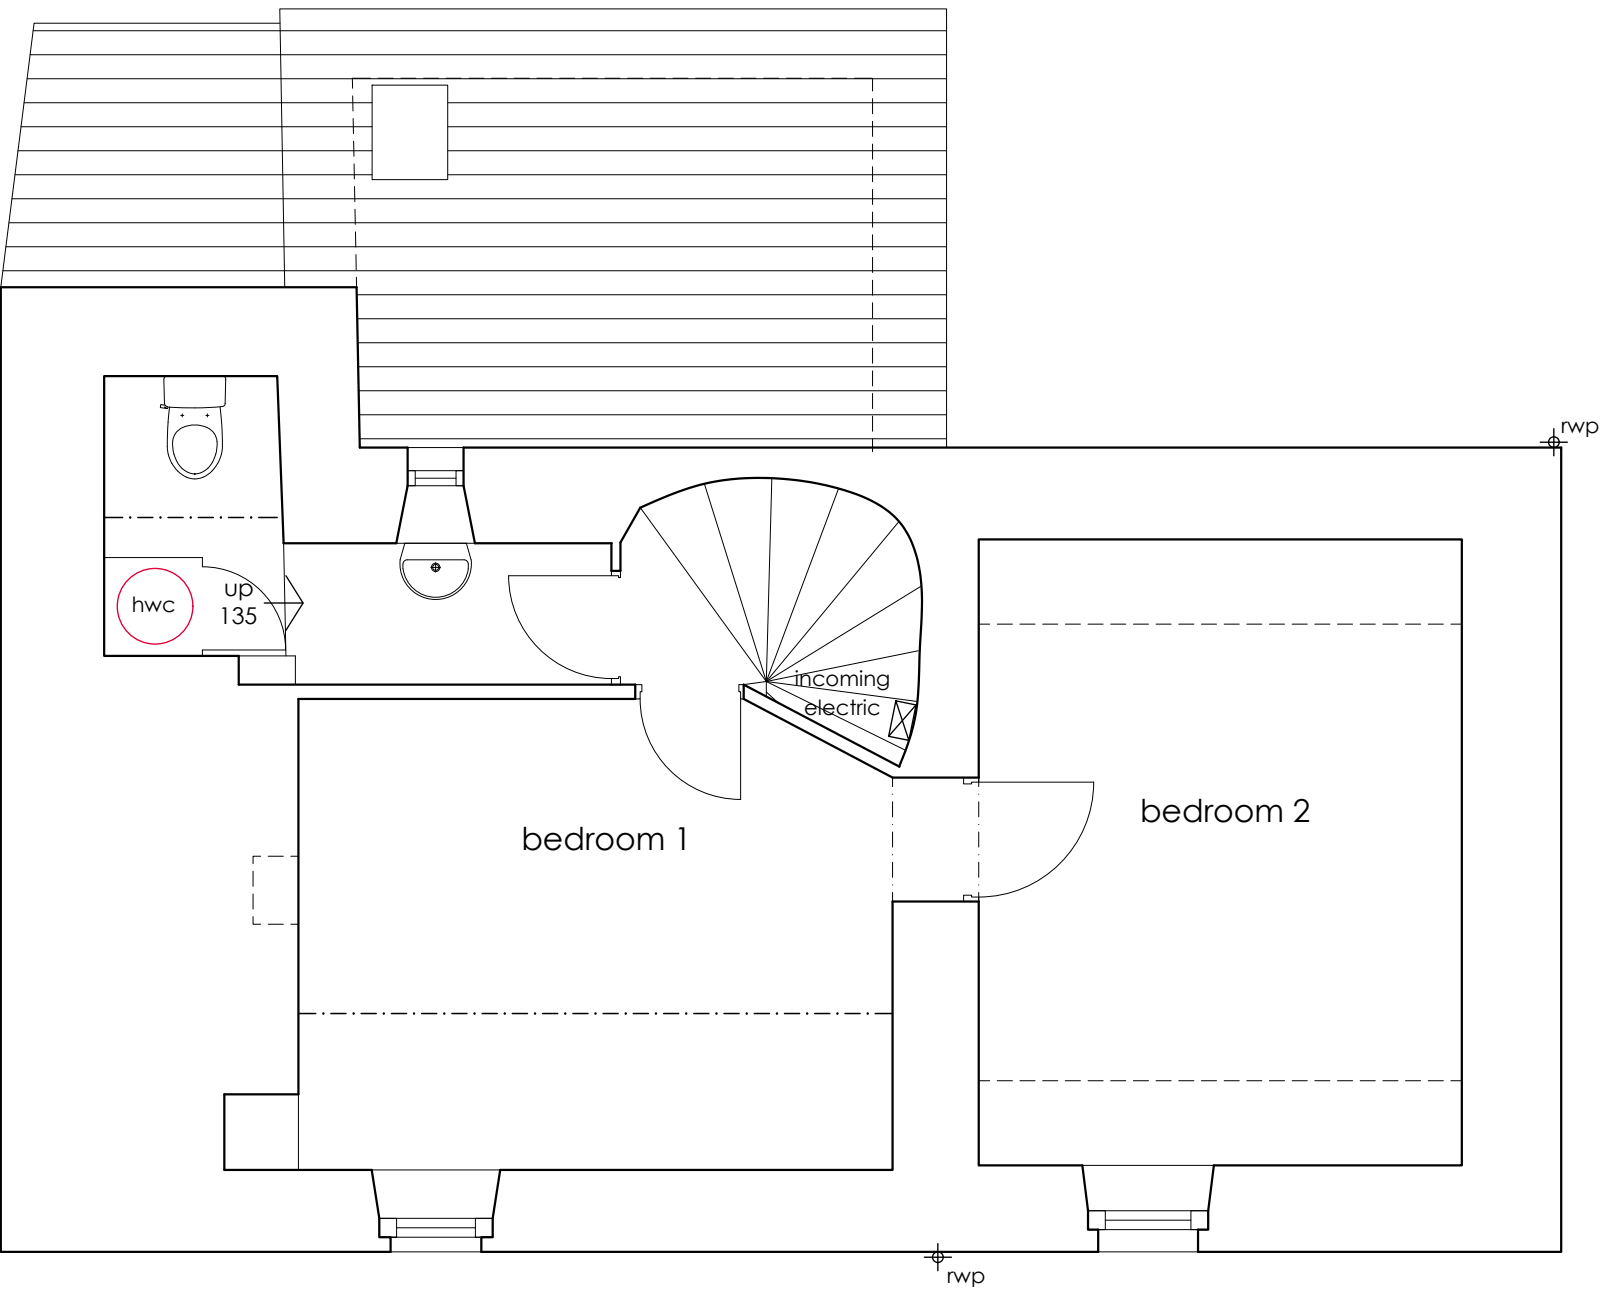




Ground Floor

Existing Plans 1:50 scale

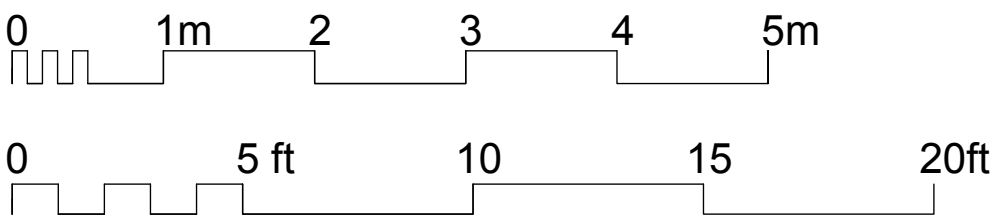

First Floor

Existing Elevations 1:100 scale

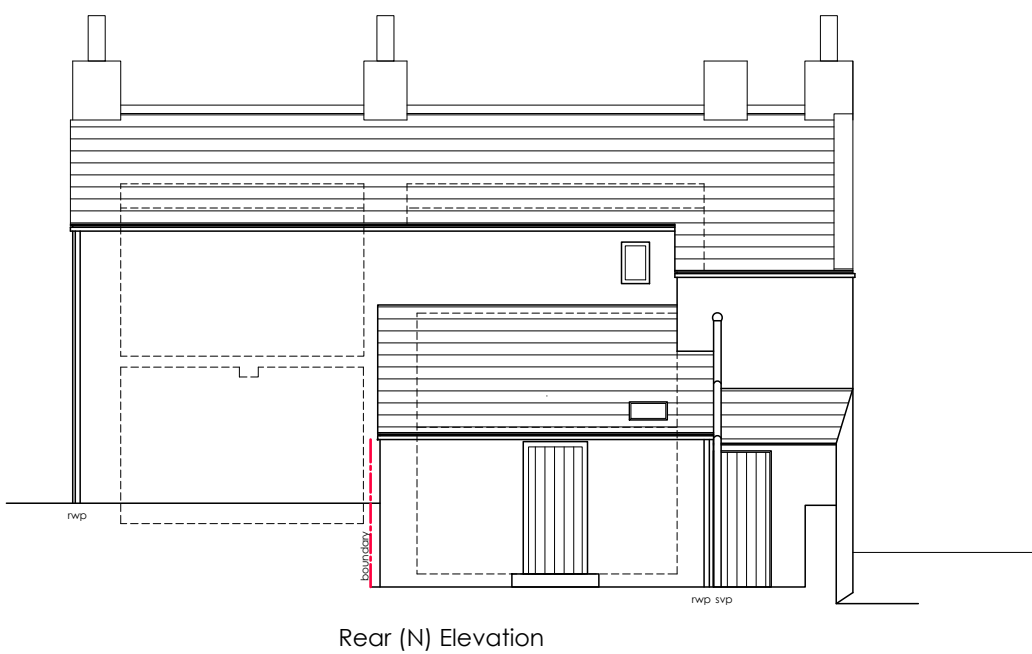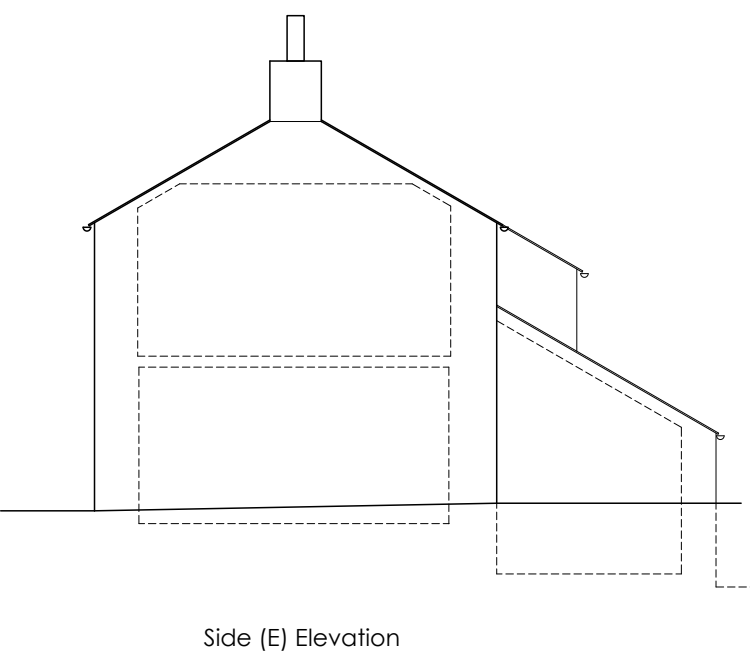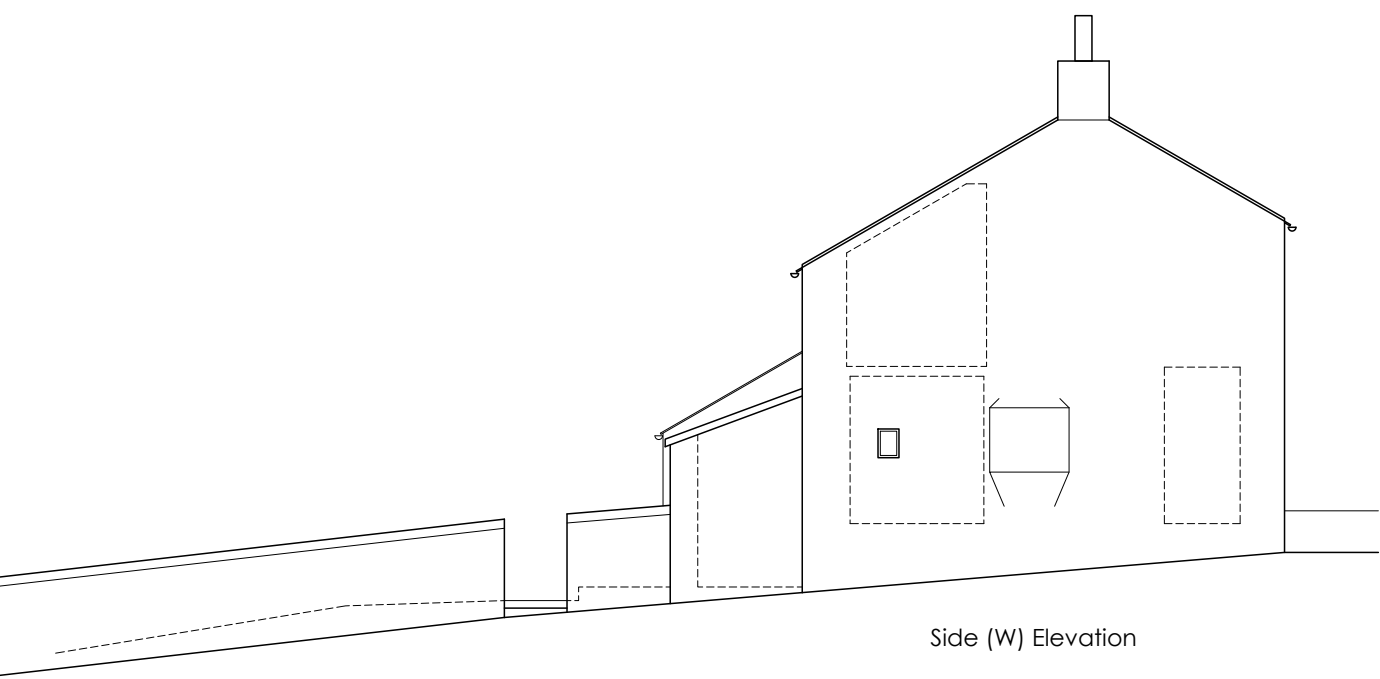

EXISTING BUILDING  
PLANS, SECTIONS & ELEVATIONS

PROPOSED ALTERATIONS  
BROOKLYN PLACE COTTAGE  
BECKERMET  
Mr S Atkinson

DRAWING NO.: 22.03.01  
SCALE: 1:100/1:50 @A1  
DRAWN BY: CW  
DATE: FEB 2022



43 The Mount | Papcastle | Cockerburn | Cumbria | CA13 6JZ  
studio@wkdesignarchitects.co.uk | www.wkdesignarchitects.co.uk  
Carolyn Williamson 07773 329572 | Paul Kitchen 07968 094847