
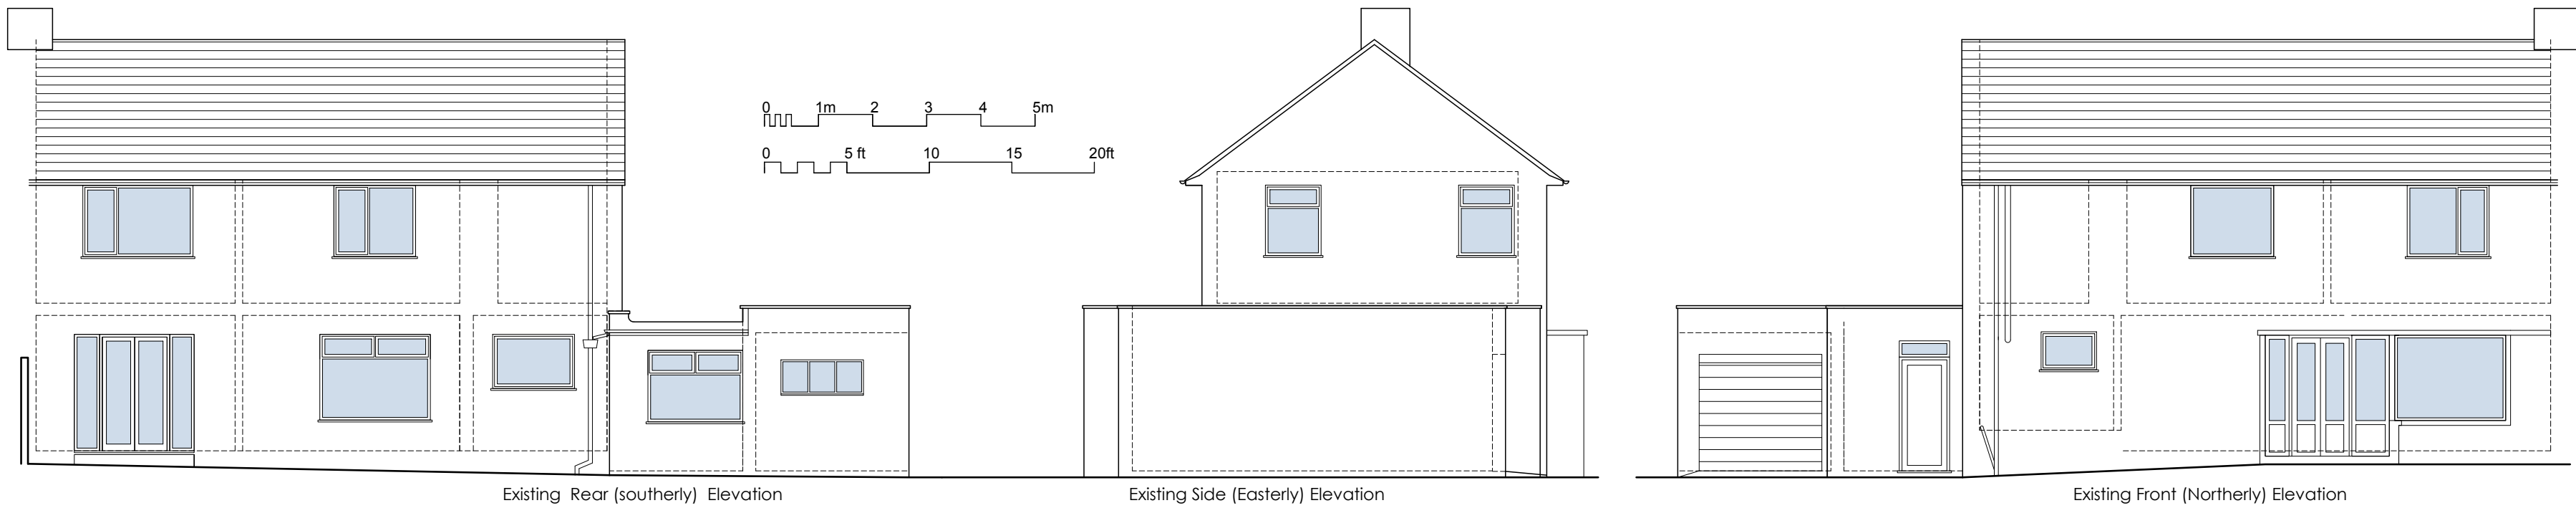


RV	DATE	COMMENTS
-	-	-
-	-	-
-	-	-
-	-	-

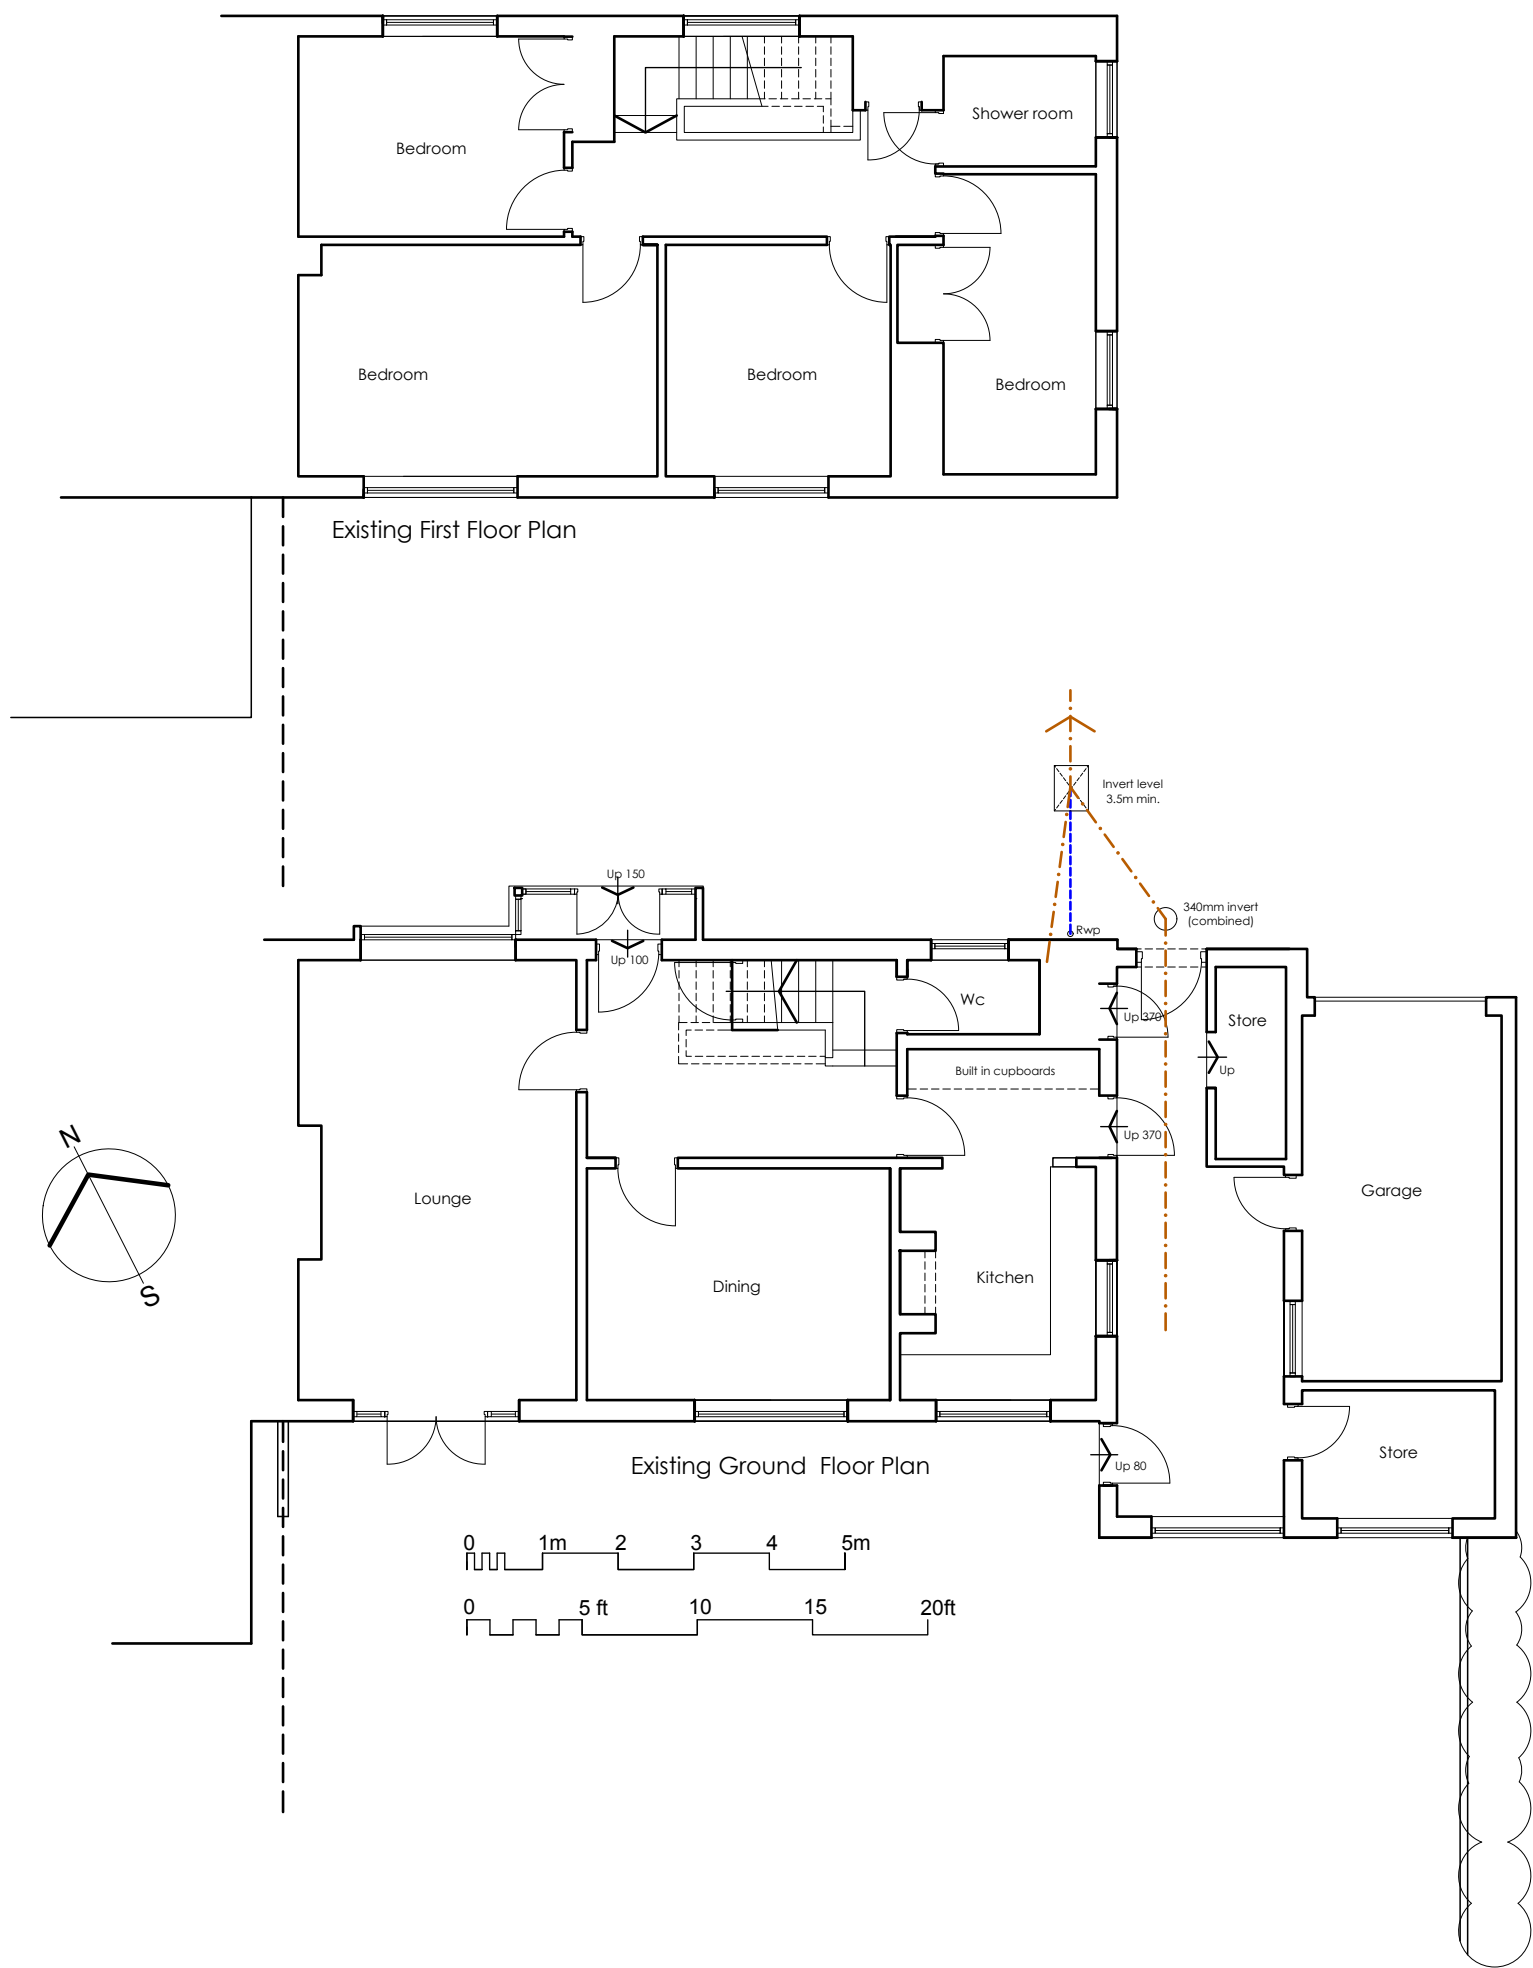

Existing Plans
and Elevations

1 Wastwater Rise

Seascale
for Mr and Mrs Kennish

DRAWING NO.: 21.12.01
SCALE: 1:100@A1
DRAWN BY: CW
DATE: April 2021



43 The Mount | Papcastle | Cockermouth | Cumbria | CA13 6JZ
studio@wkdesignarchitects.co.uk | www.wkdesignarchitects.co.uk
Carolyn Williamson 07773 329572 | Paul Kitchin 07968 094847