



RV	DATE	COMMENTS
-	-	-
-	-	-
-	-	-
-	-	-





Front (E) Elevation

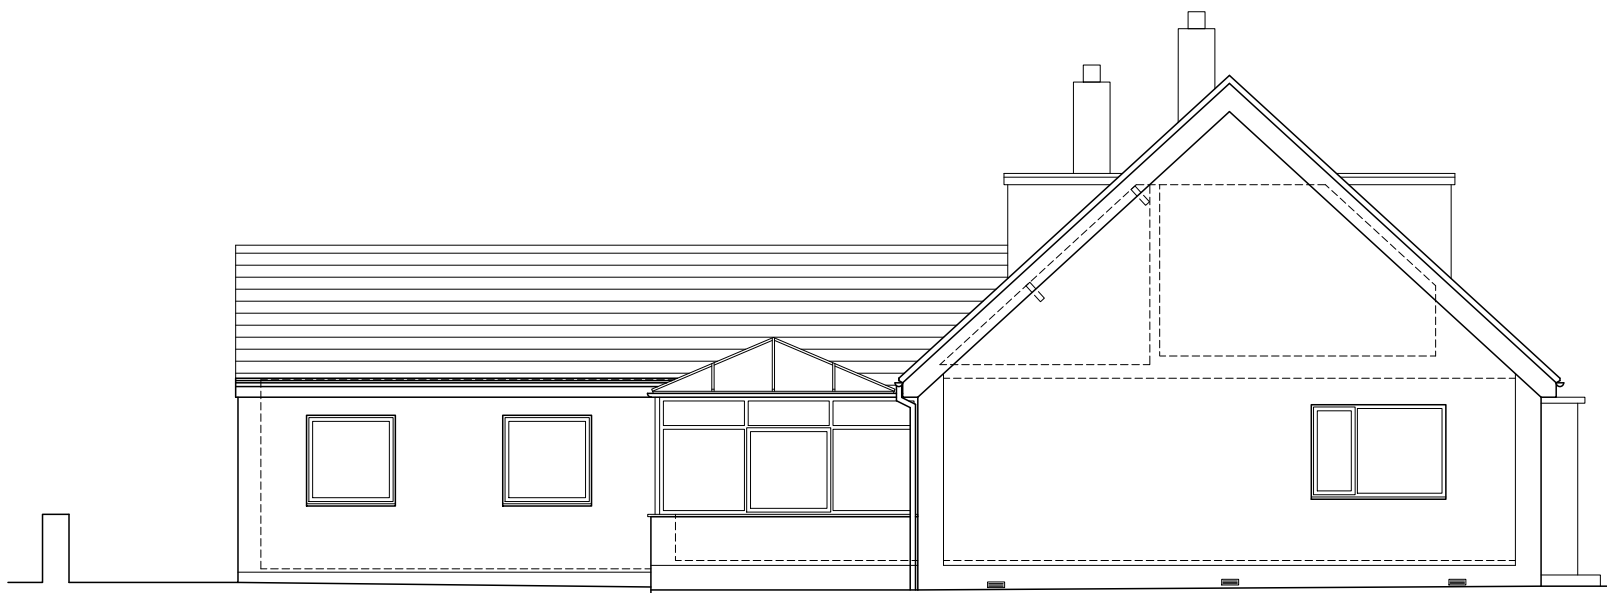


Side (S) Elevation

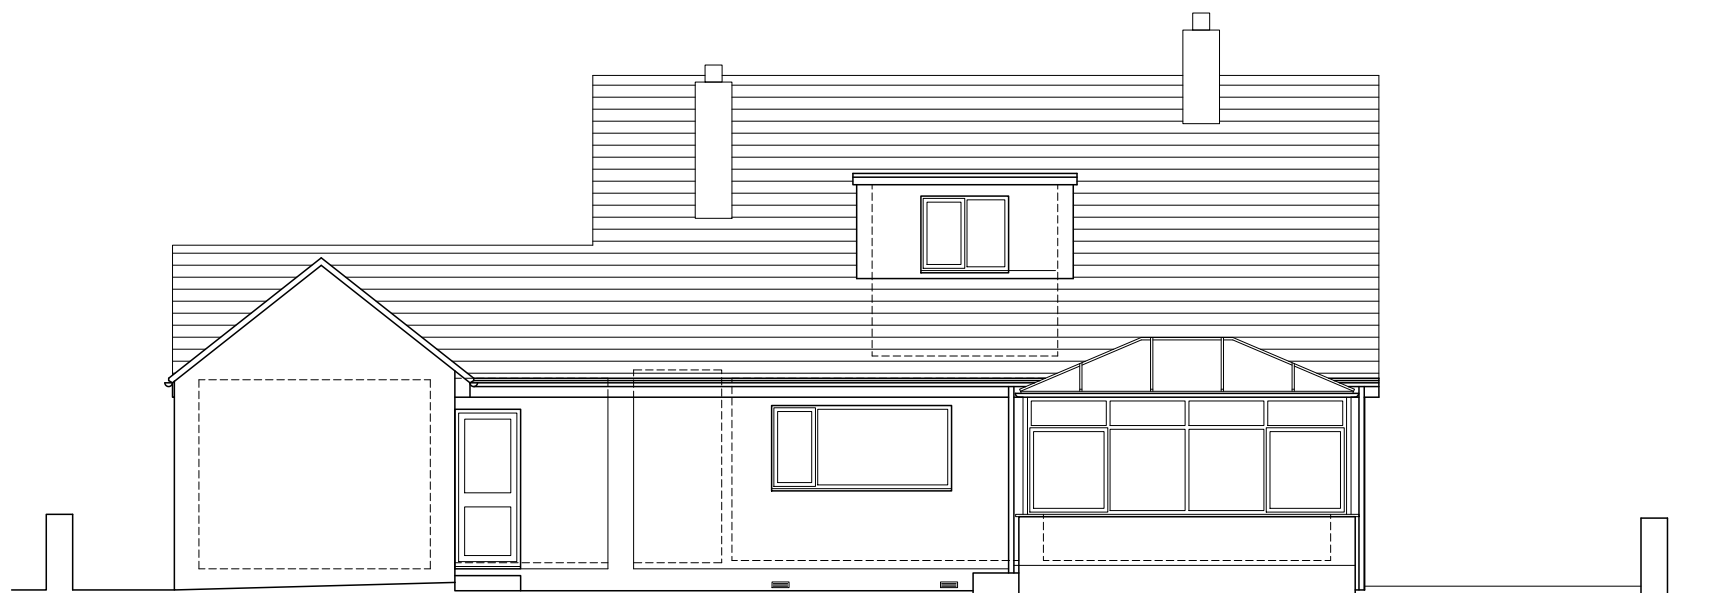



Rear (W) Elevation

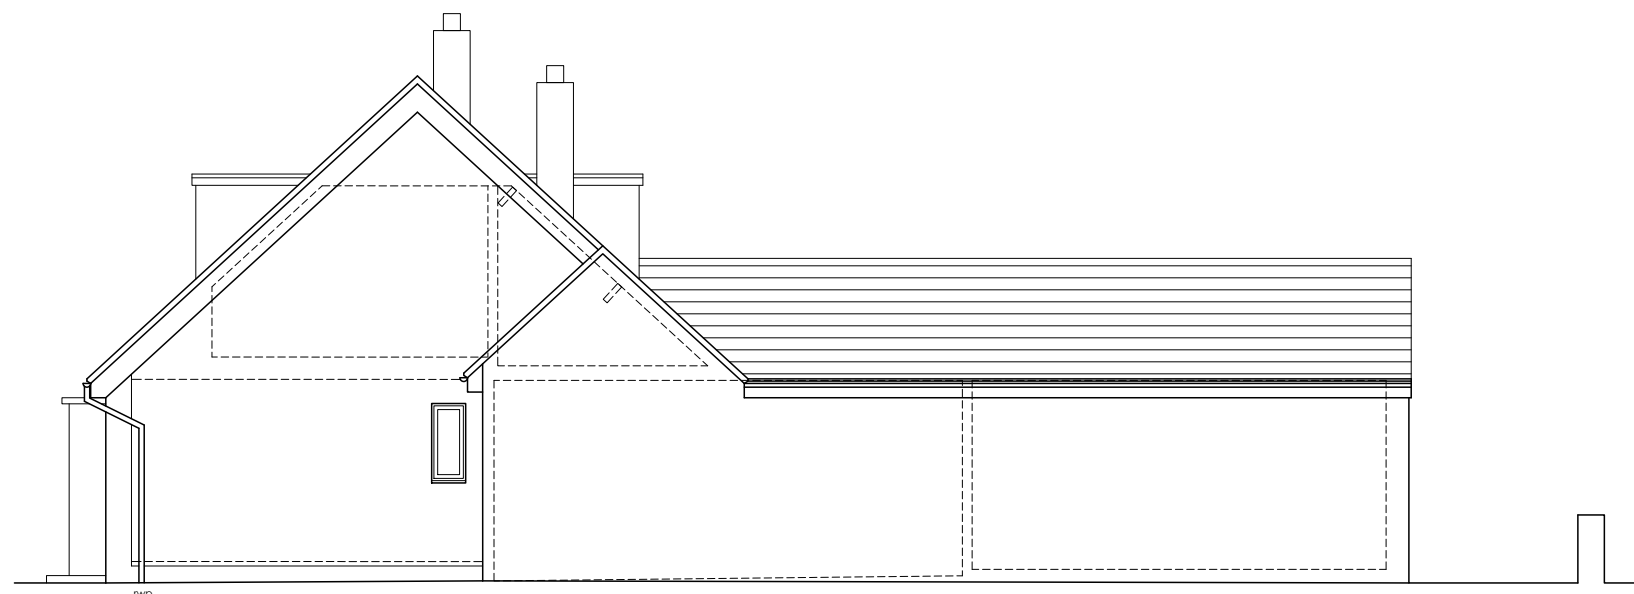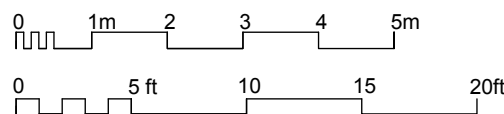

Side (N) Elevation

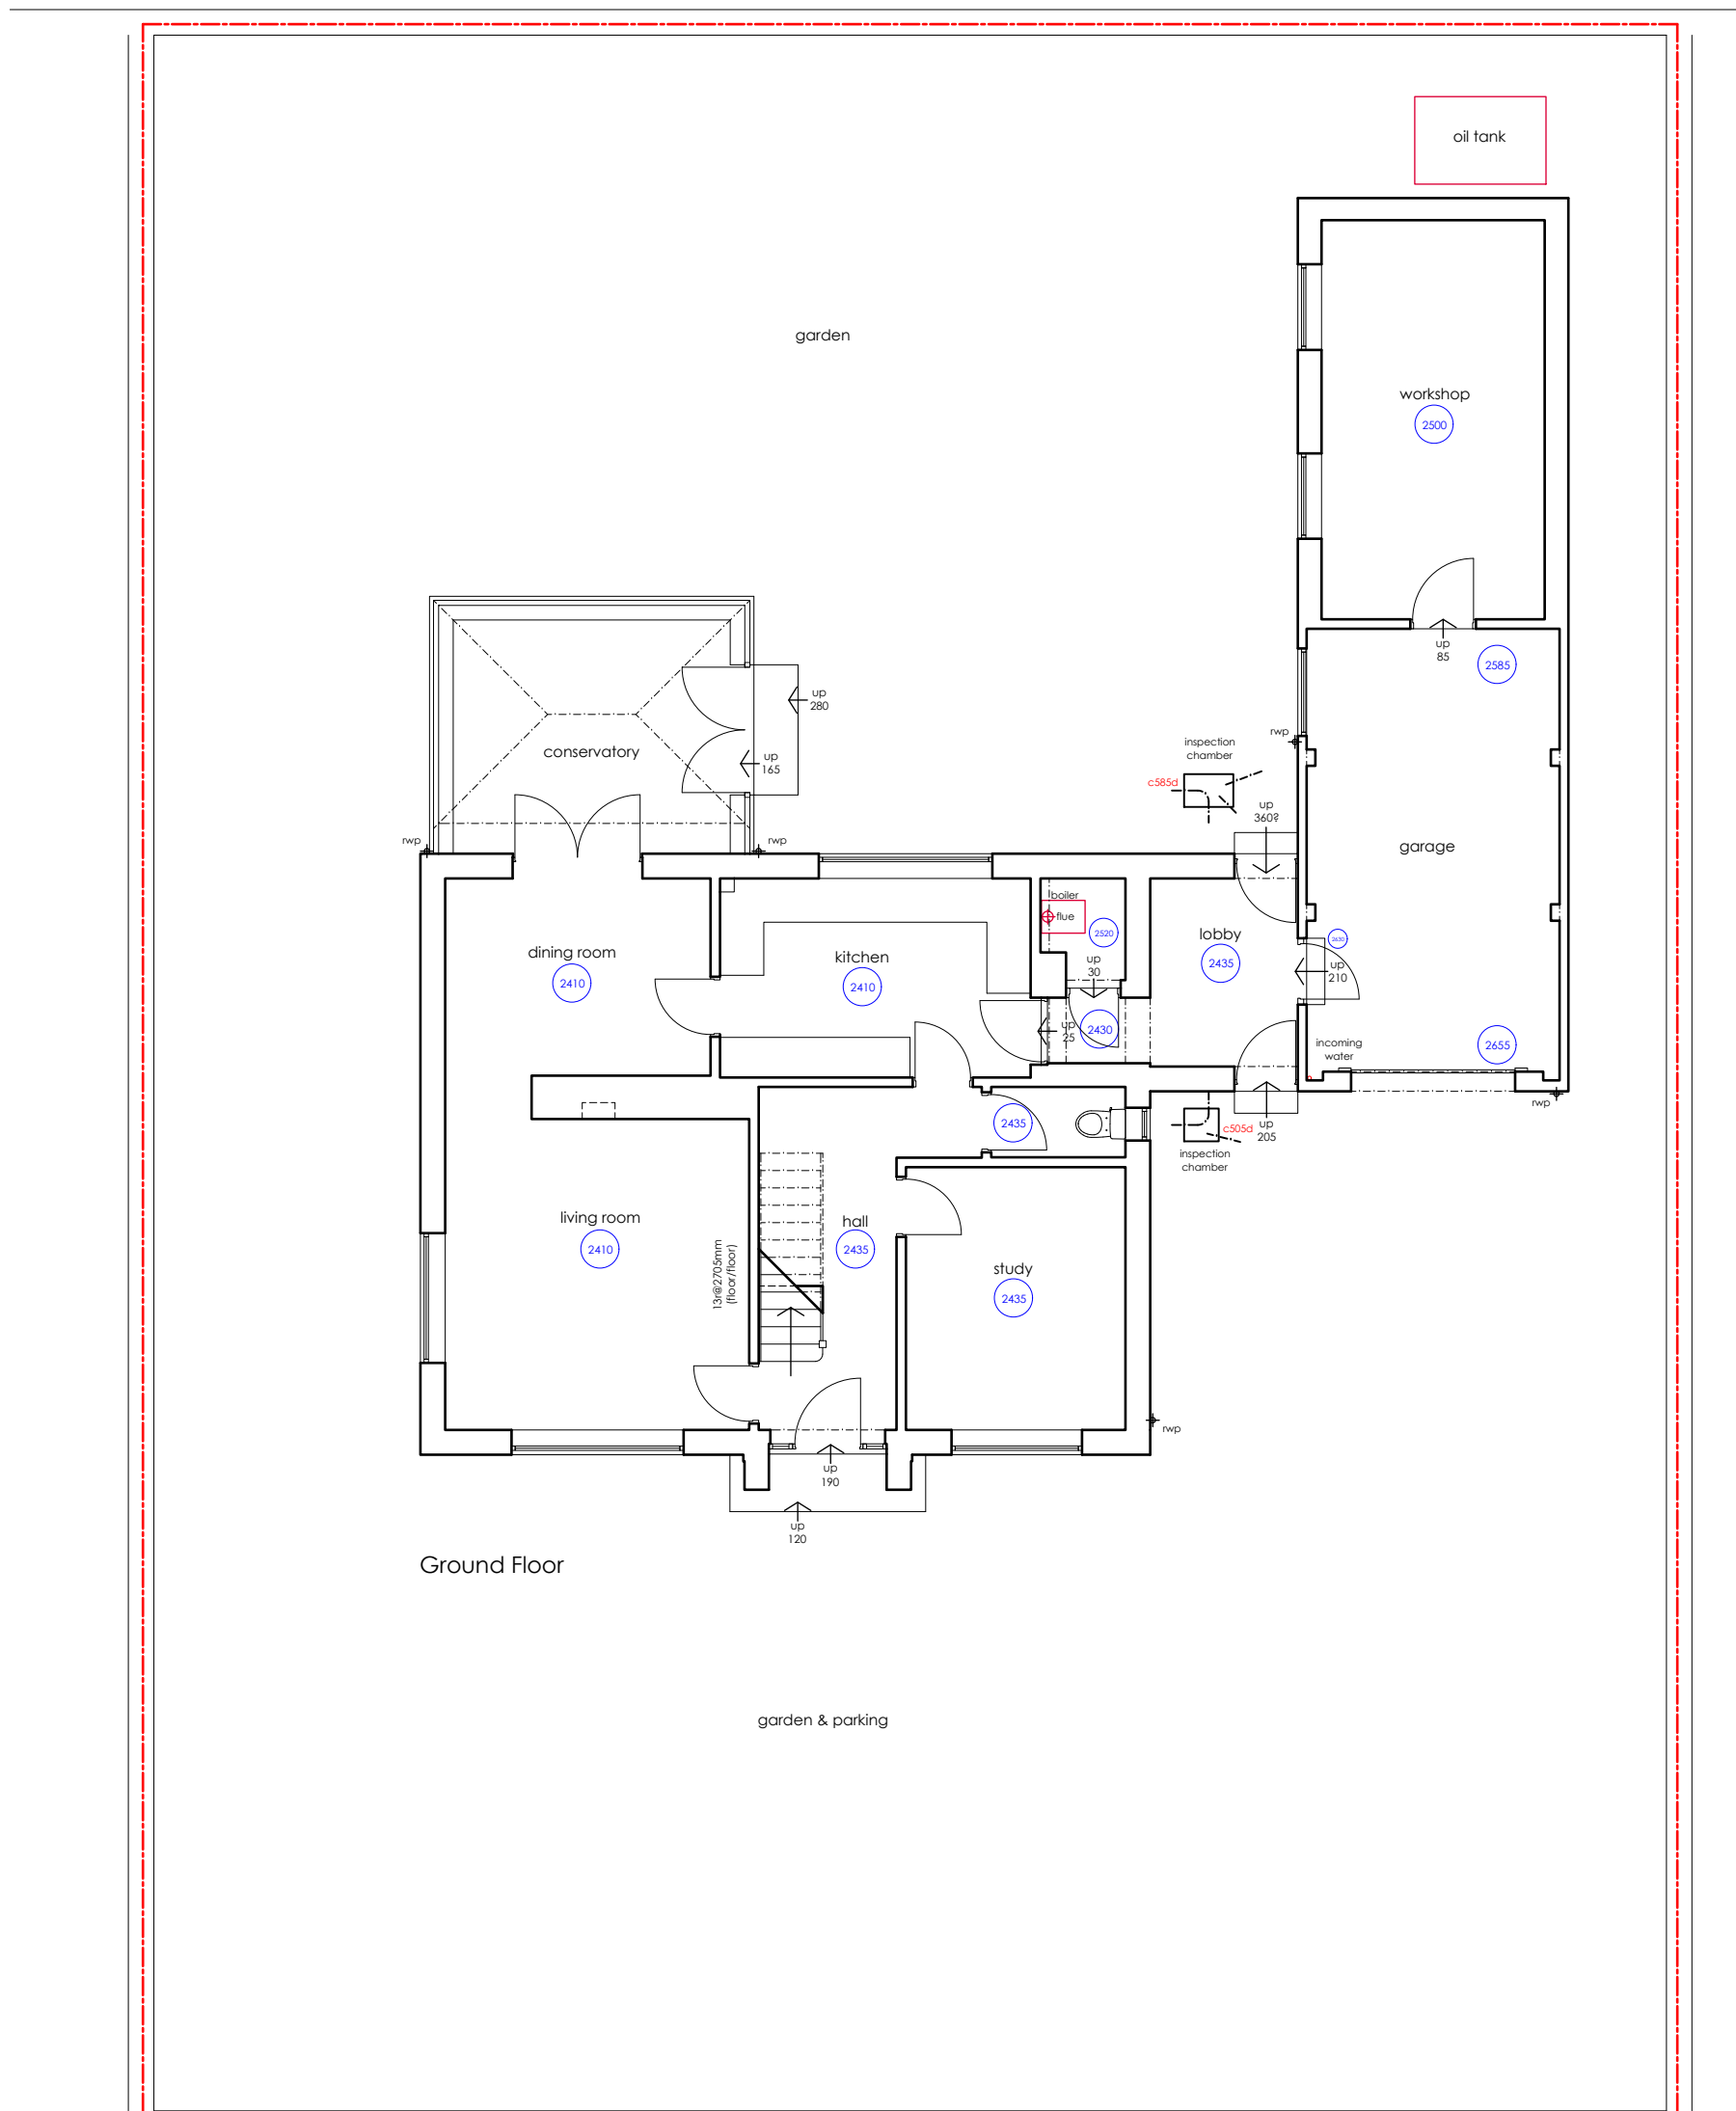

Ground Floor

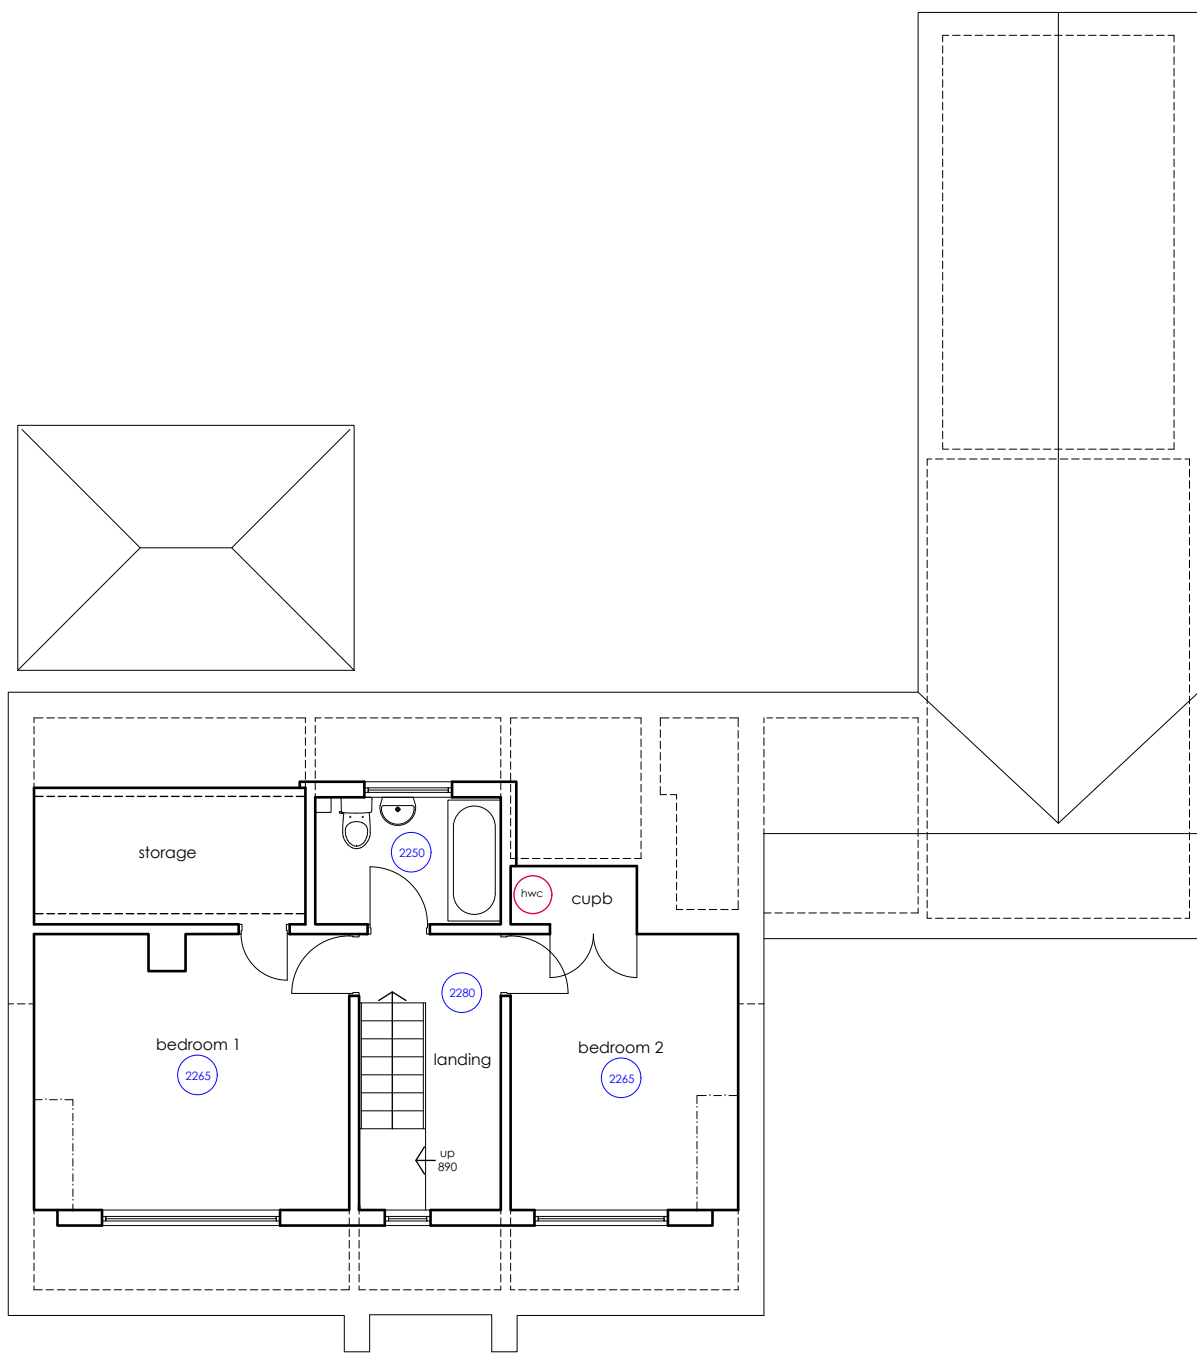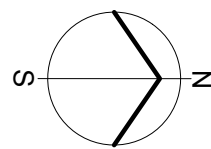

Attic Floor

EXISTING BUILDING PLANS, SECTIONS & ELEVATIONS

PROPOSED ALTERATIONS ISABURN KIRKLAND Lynne Veitch

DRAWING NO.: 23.34.01
SCALE: 1:100@A1
DRAWN BY: CW
DATE: AUG 2023



43 The Mount | Papcastle | Cockermouth | Cumbria | CA13 0JZ
studio@wkdesignarchitects.co.uk | www.wkdesignarchitects.co.uk
Carolyn Williamson 07773 329572 | Paul Kitchen 07968 094847