



RV	DATE	COMMENTS
A	14 Oct 24	Addition of stairs and hall width
-	-	-
-	-	-
-	-	-

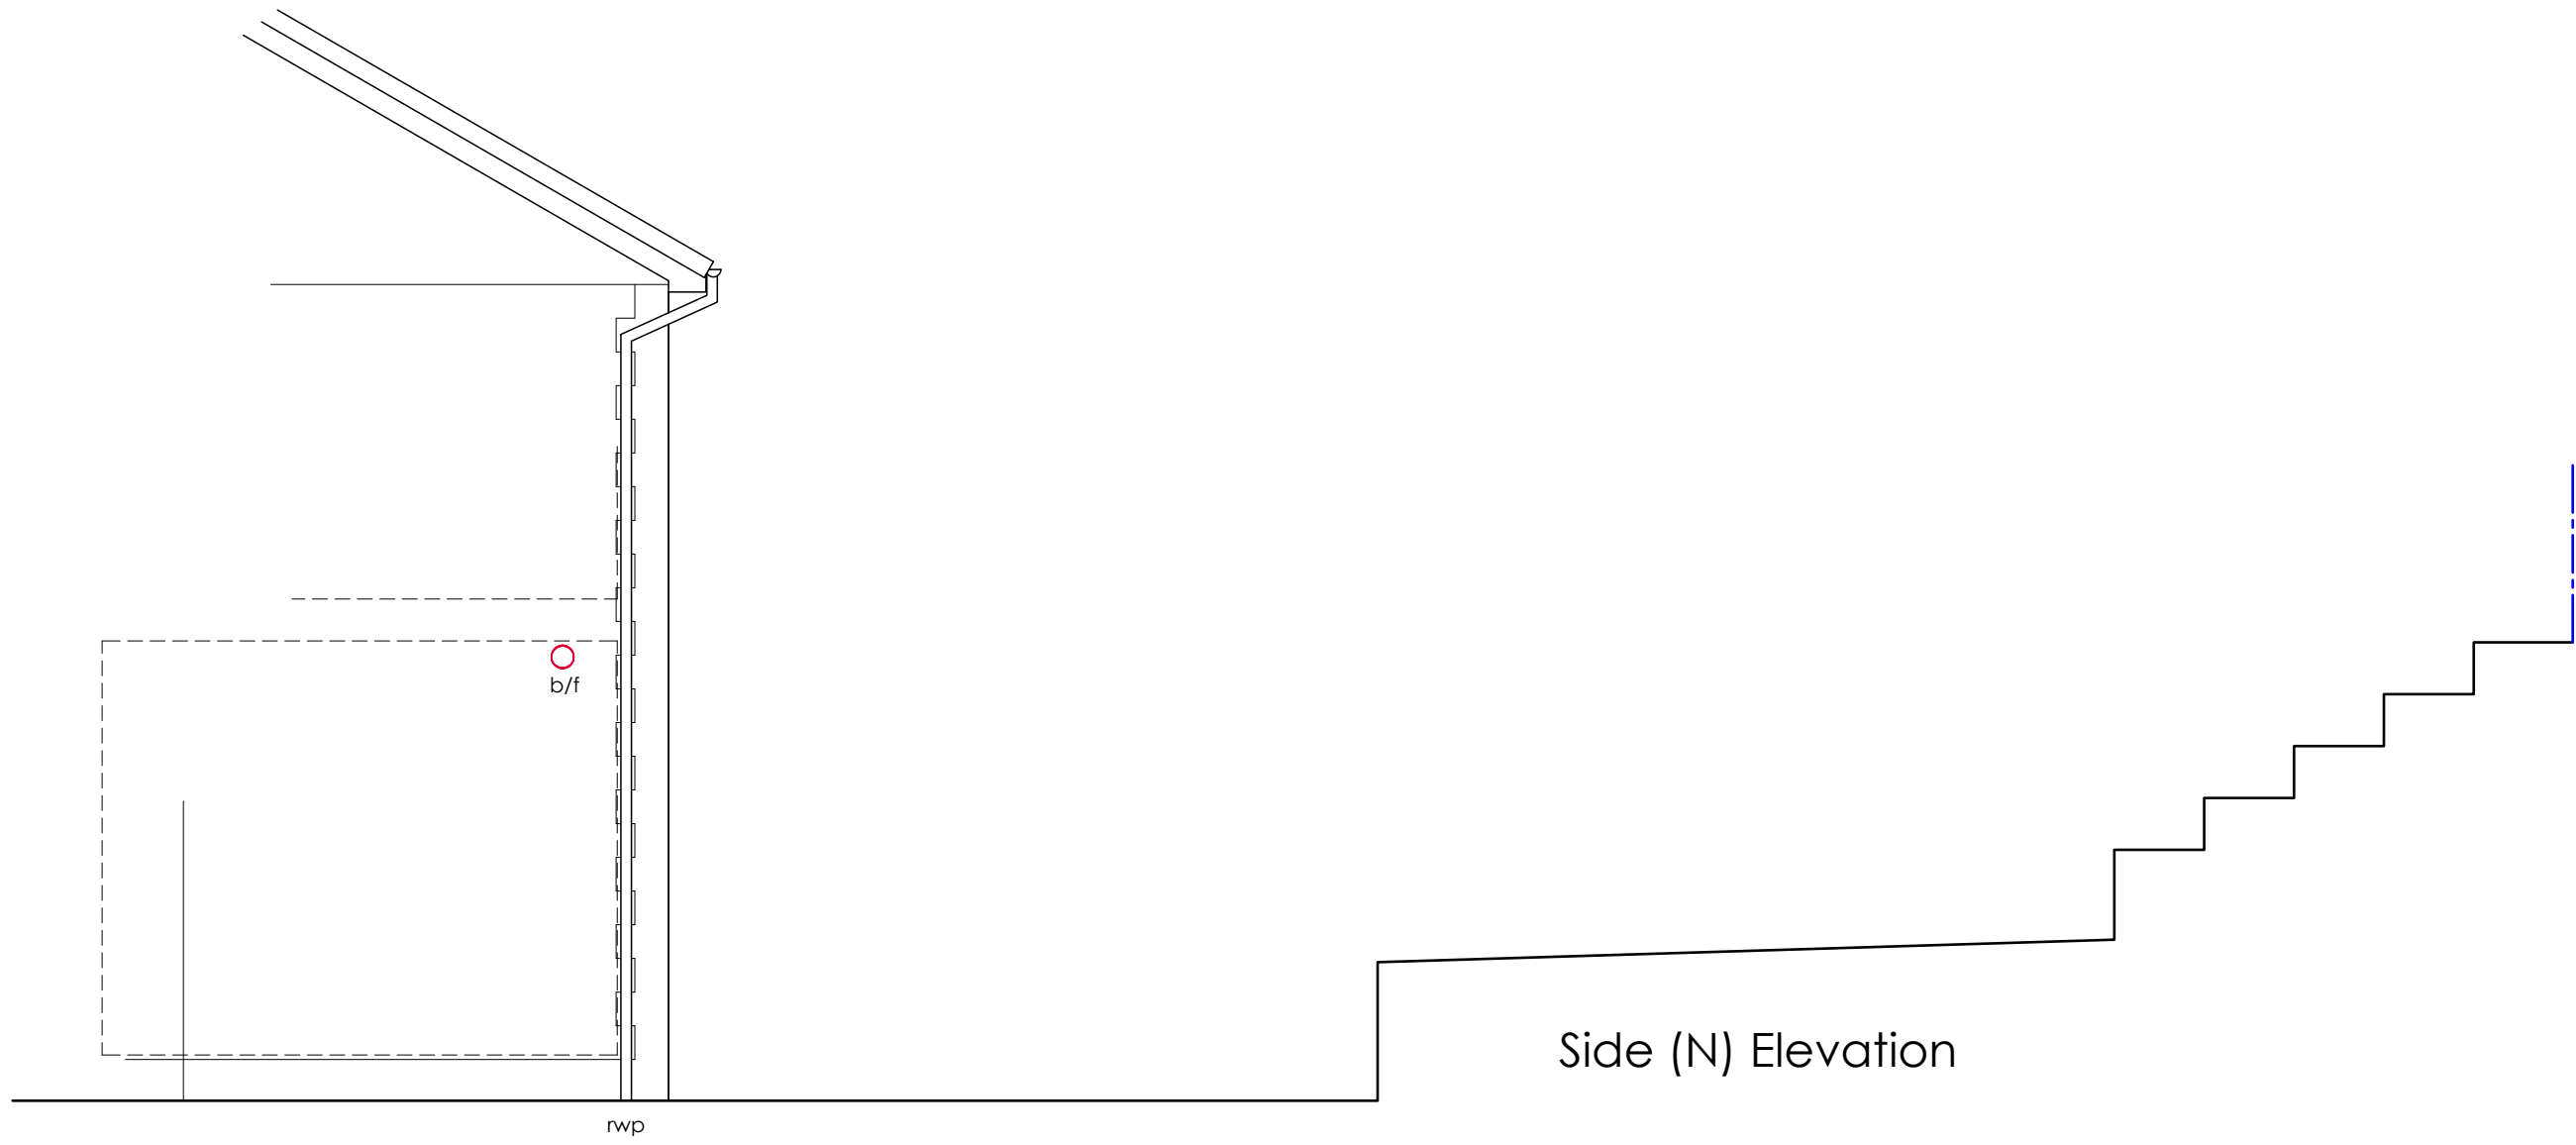


Side (N) Elevation




Rear (W) Elevation

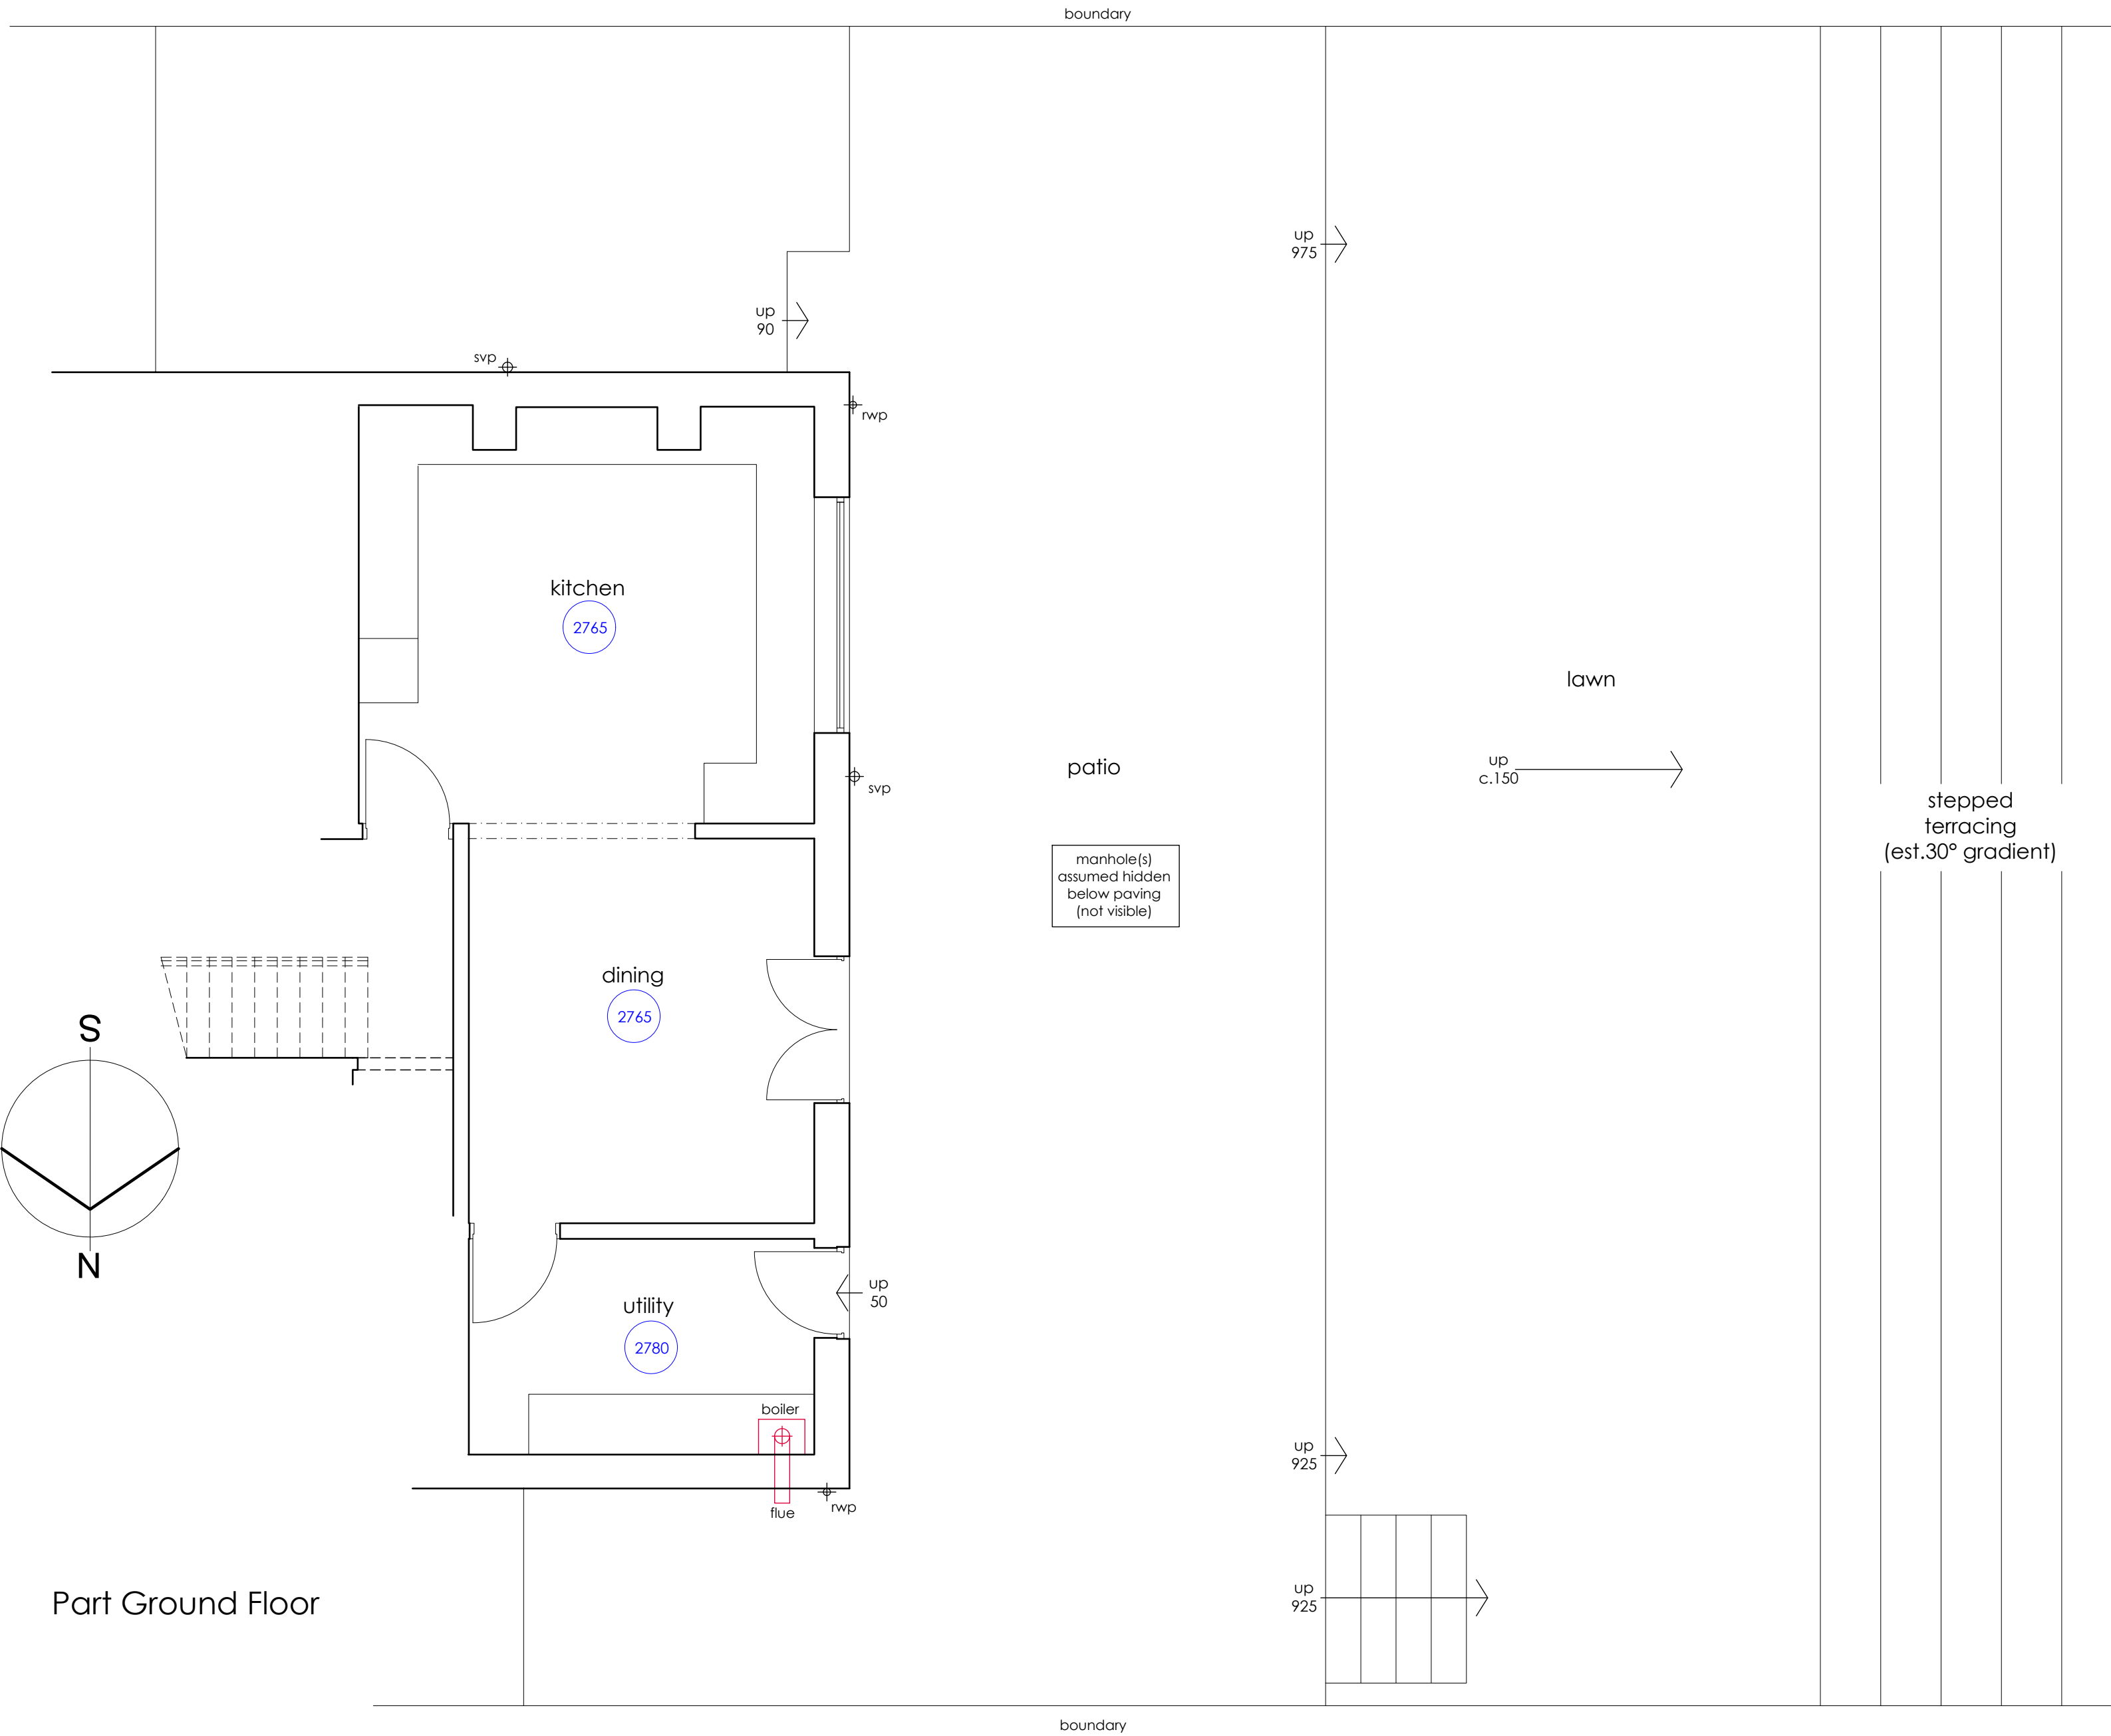

Part Ground Floor

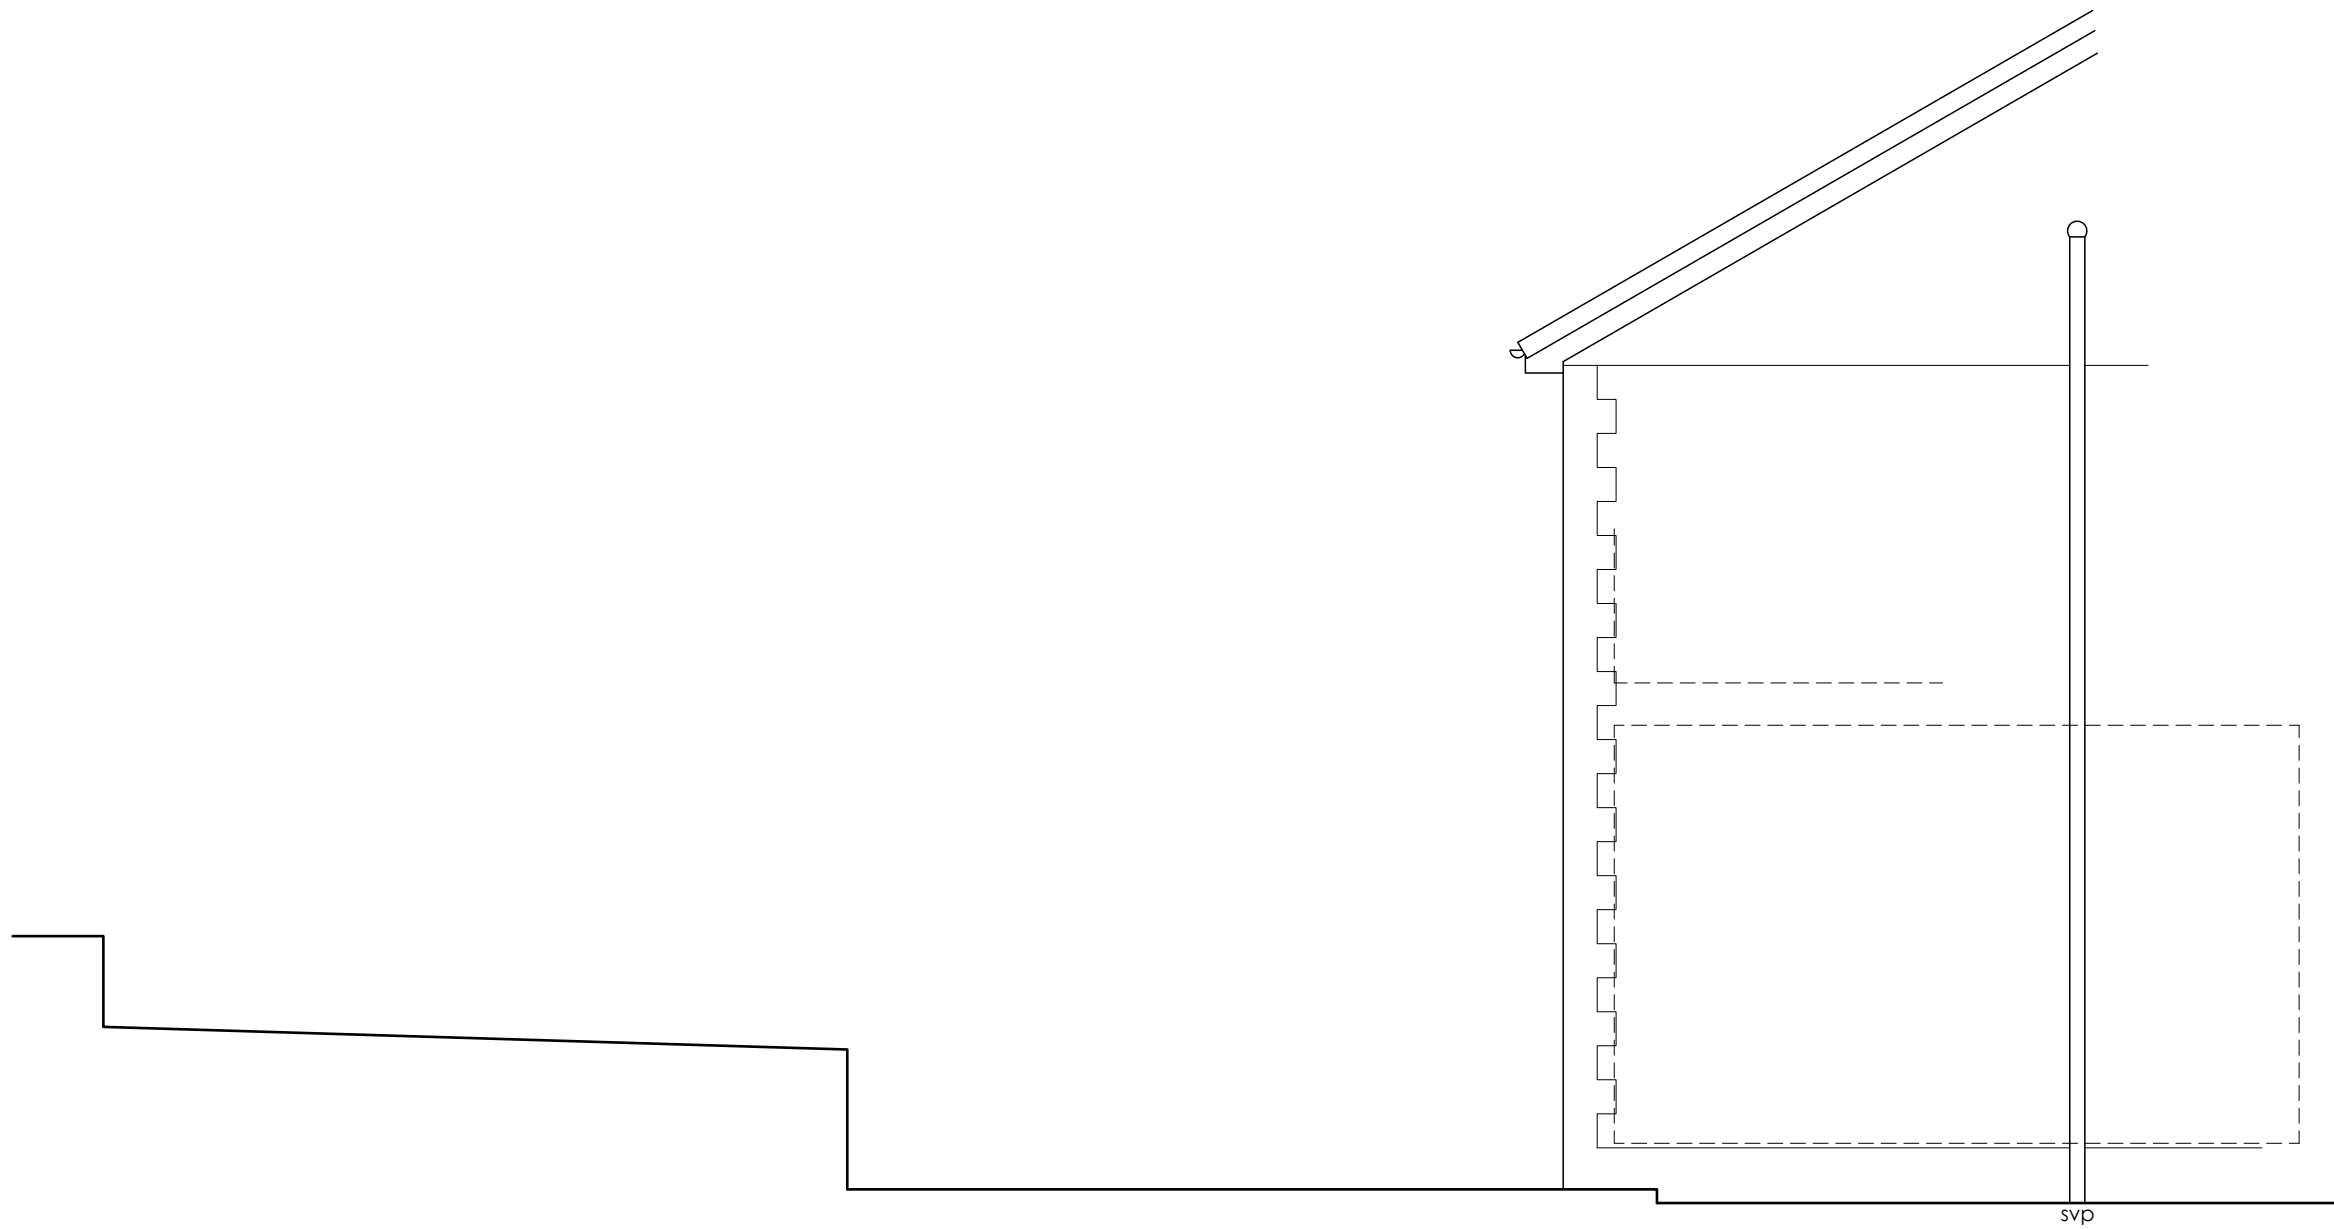

Side (S) Elevation

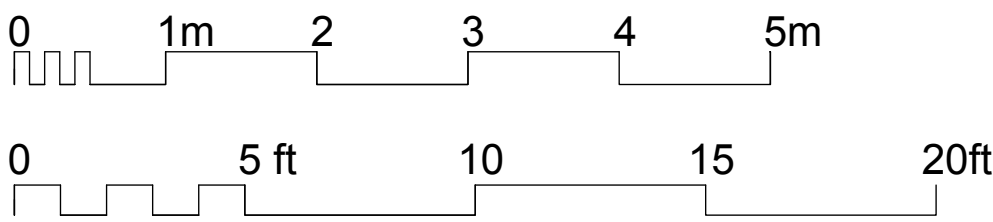

EXISTING BUILDING
PLANS, SECTIONS & ELEVATIONS

PROPOSED ALTERATIONS
14, OSPREY GARDENS
MORESBY PARKS
SARAH AND BILLY LAWRIE

DRAWING NO. : 24.19.01a
SCALE : 1:50@A1
DRAWN BY : CW
DATE : AUG 2024



43 The Mount | Papcastle | Cockermouth | Cumbria | CA13 0JZ
studio@wkdesignarchitects.co.uk | www.wkdesignarchitects.co.uk
Carolyn Williamson 07773 329572 | Paul Kitchen 07968 094847