


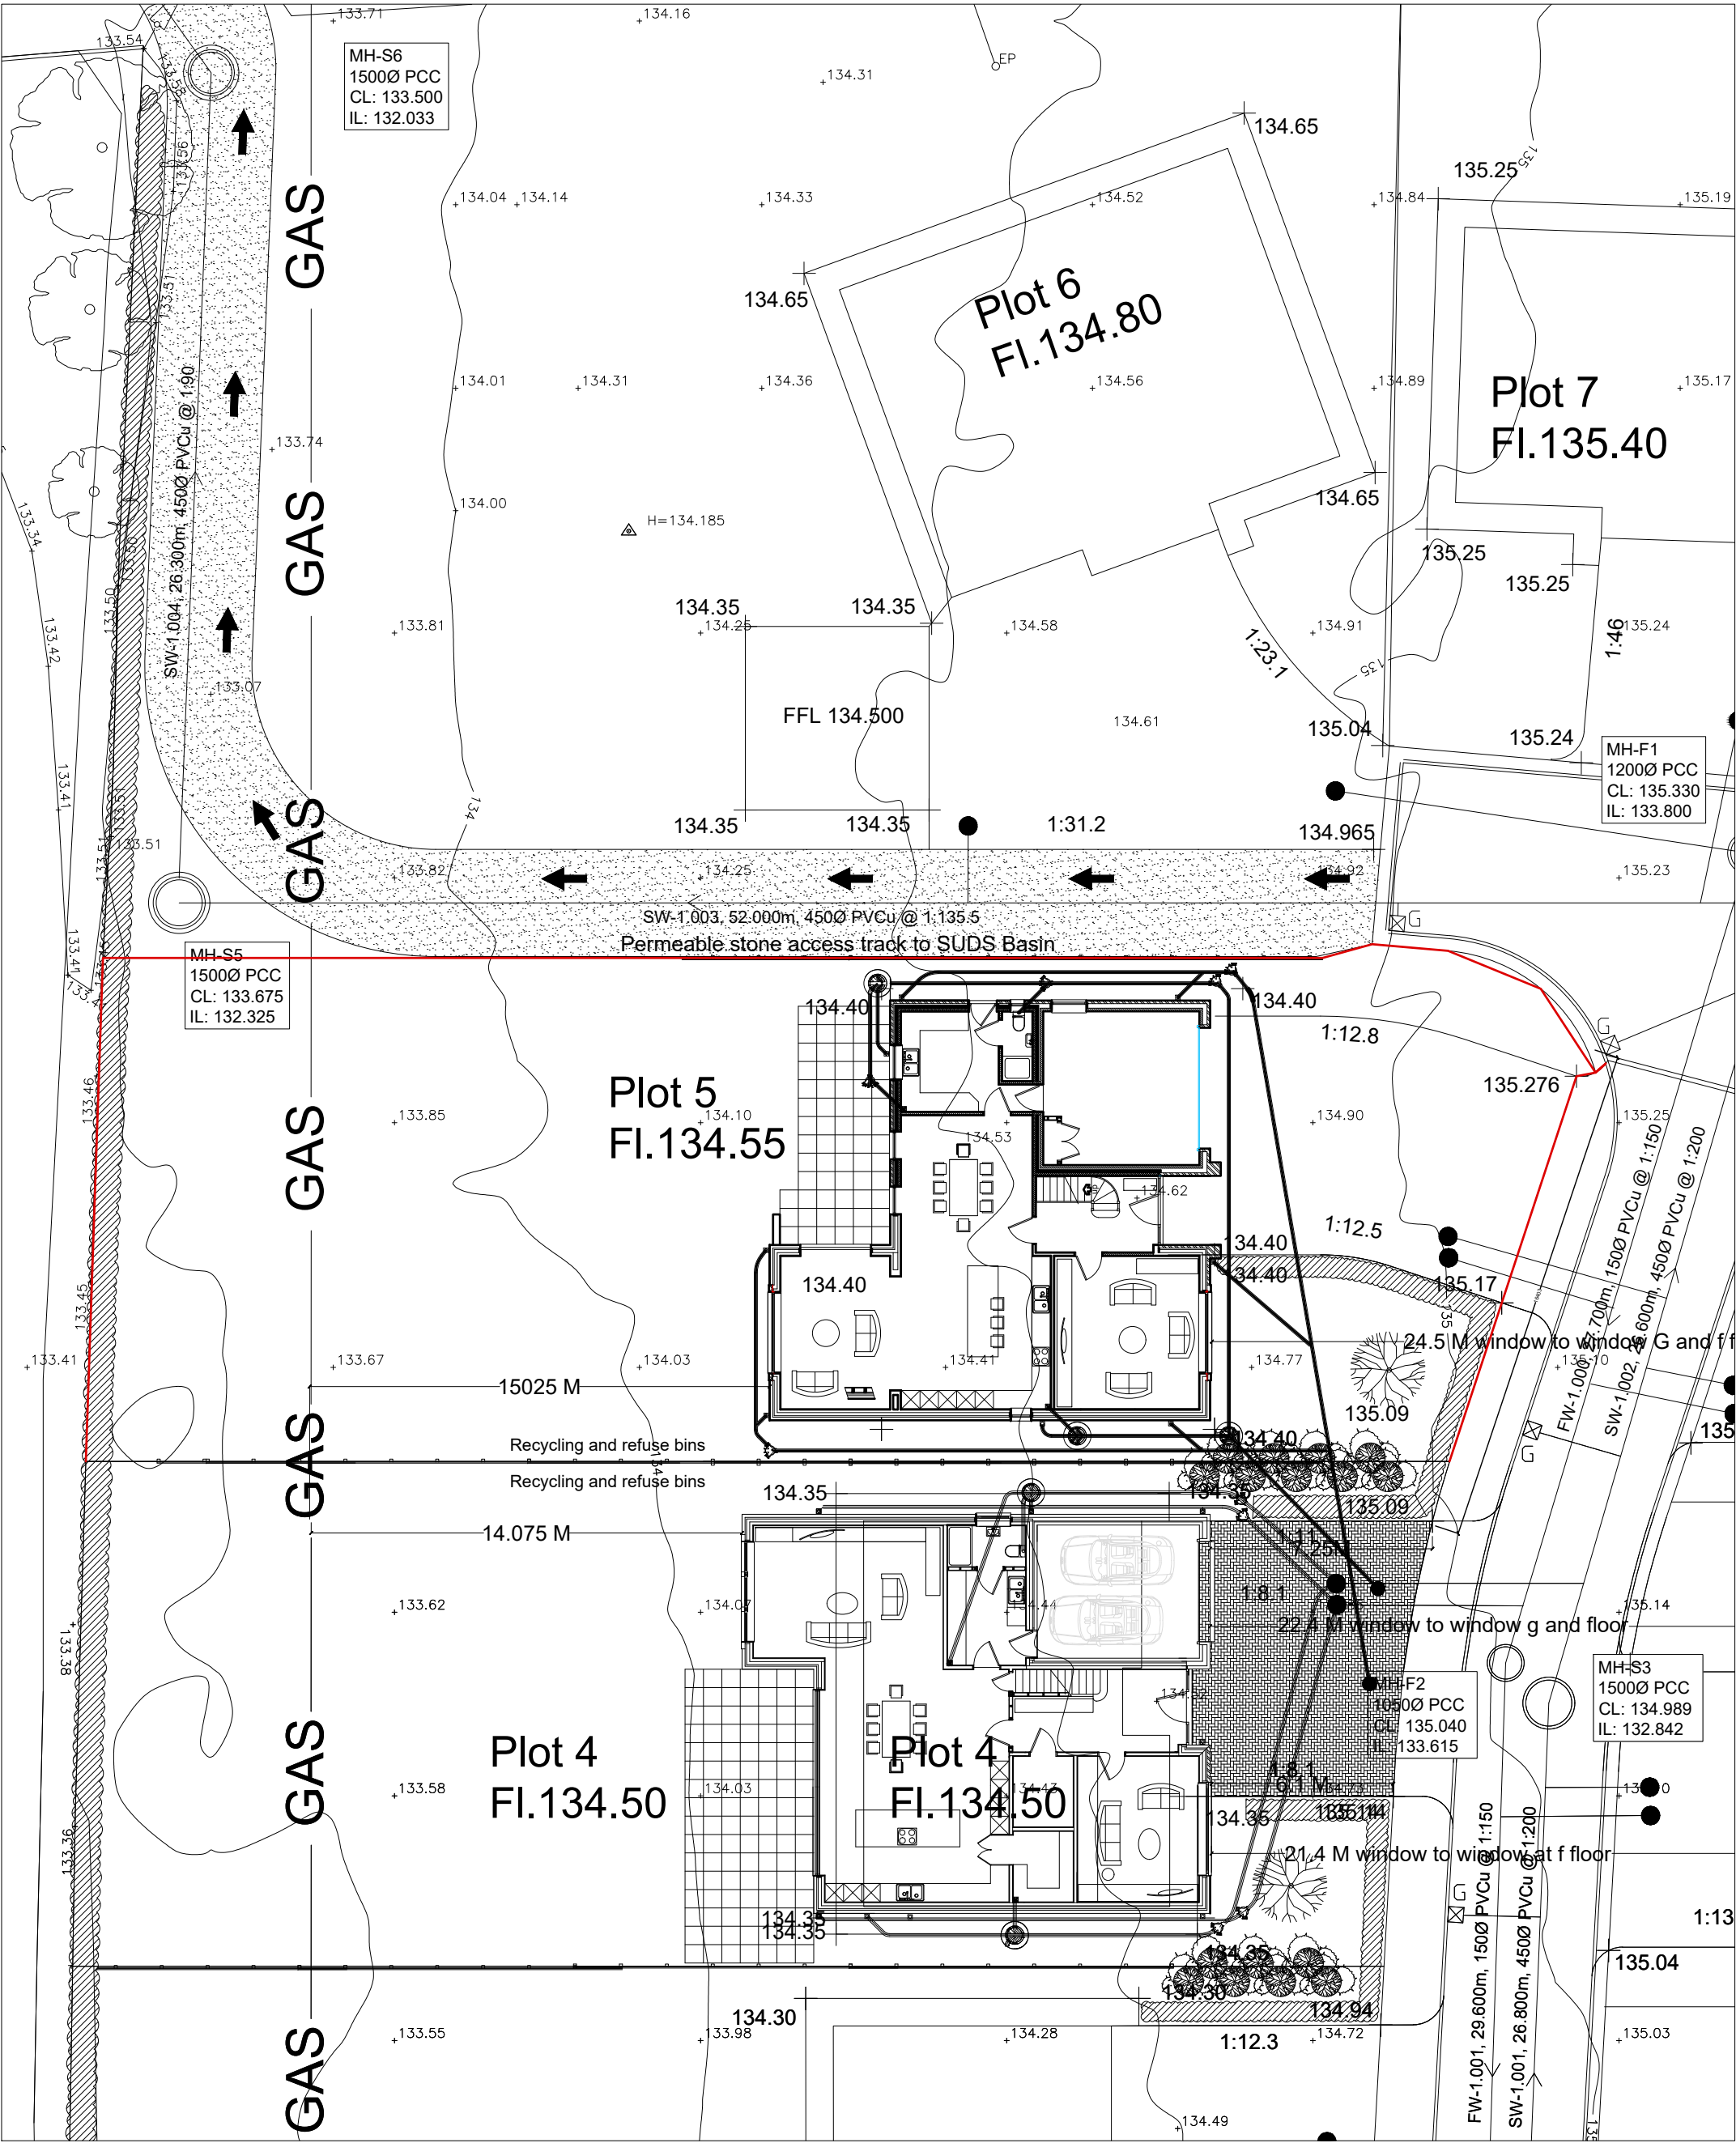

PLOT 5

SCALE BAR 1/200 ORIGINAL DRAWING SIZE A3	0.0	2.0	4.0	6.0	8.0	10.0	12.0	14.0	16.0	18.0	20.0 metres
SCALE BAR 1/100	0.0	1.0	2.0	3.0	4.0	5.0	6.0	7.0	8.0	9.0	10.0 metres
SCALE BAR 1/500	0.0		10.0		20.0		30.0		40.0		50.0 metres

DETACHED DWELLING 5 BONNY MEADOWS
MORESBY PARKS CUMBRIA CA28 8DN
for Mr. MATTHEW & Mrs RACHEL HETHERINGTON

PLOT 5 TYPE MRH


SITE LAYOUT

Scale:
Date:
DWG No.

1/200 @ A3
FEB 2023
22/0355/11

REV
00/00/0000

Geoffrey Wallace Limited FCSO MCIAT
Architectural Design and Technology
Mobile 07816046756
geoffreywallacelt@gmail.com

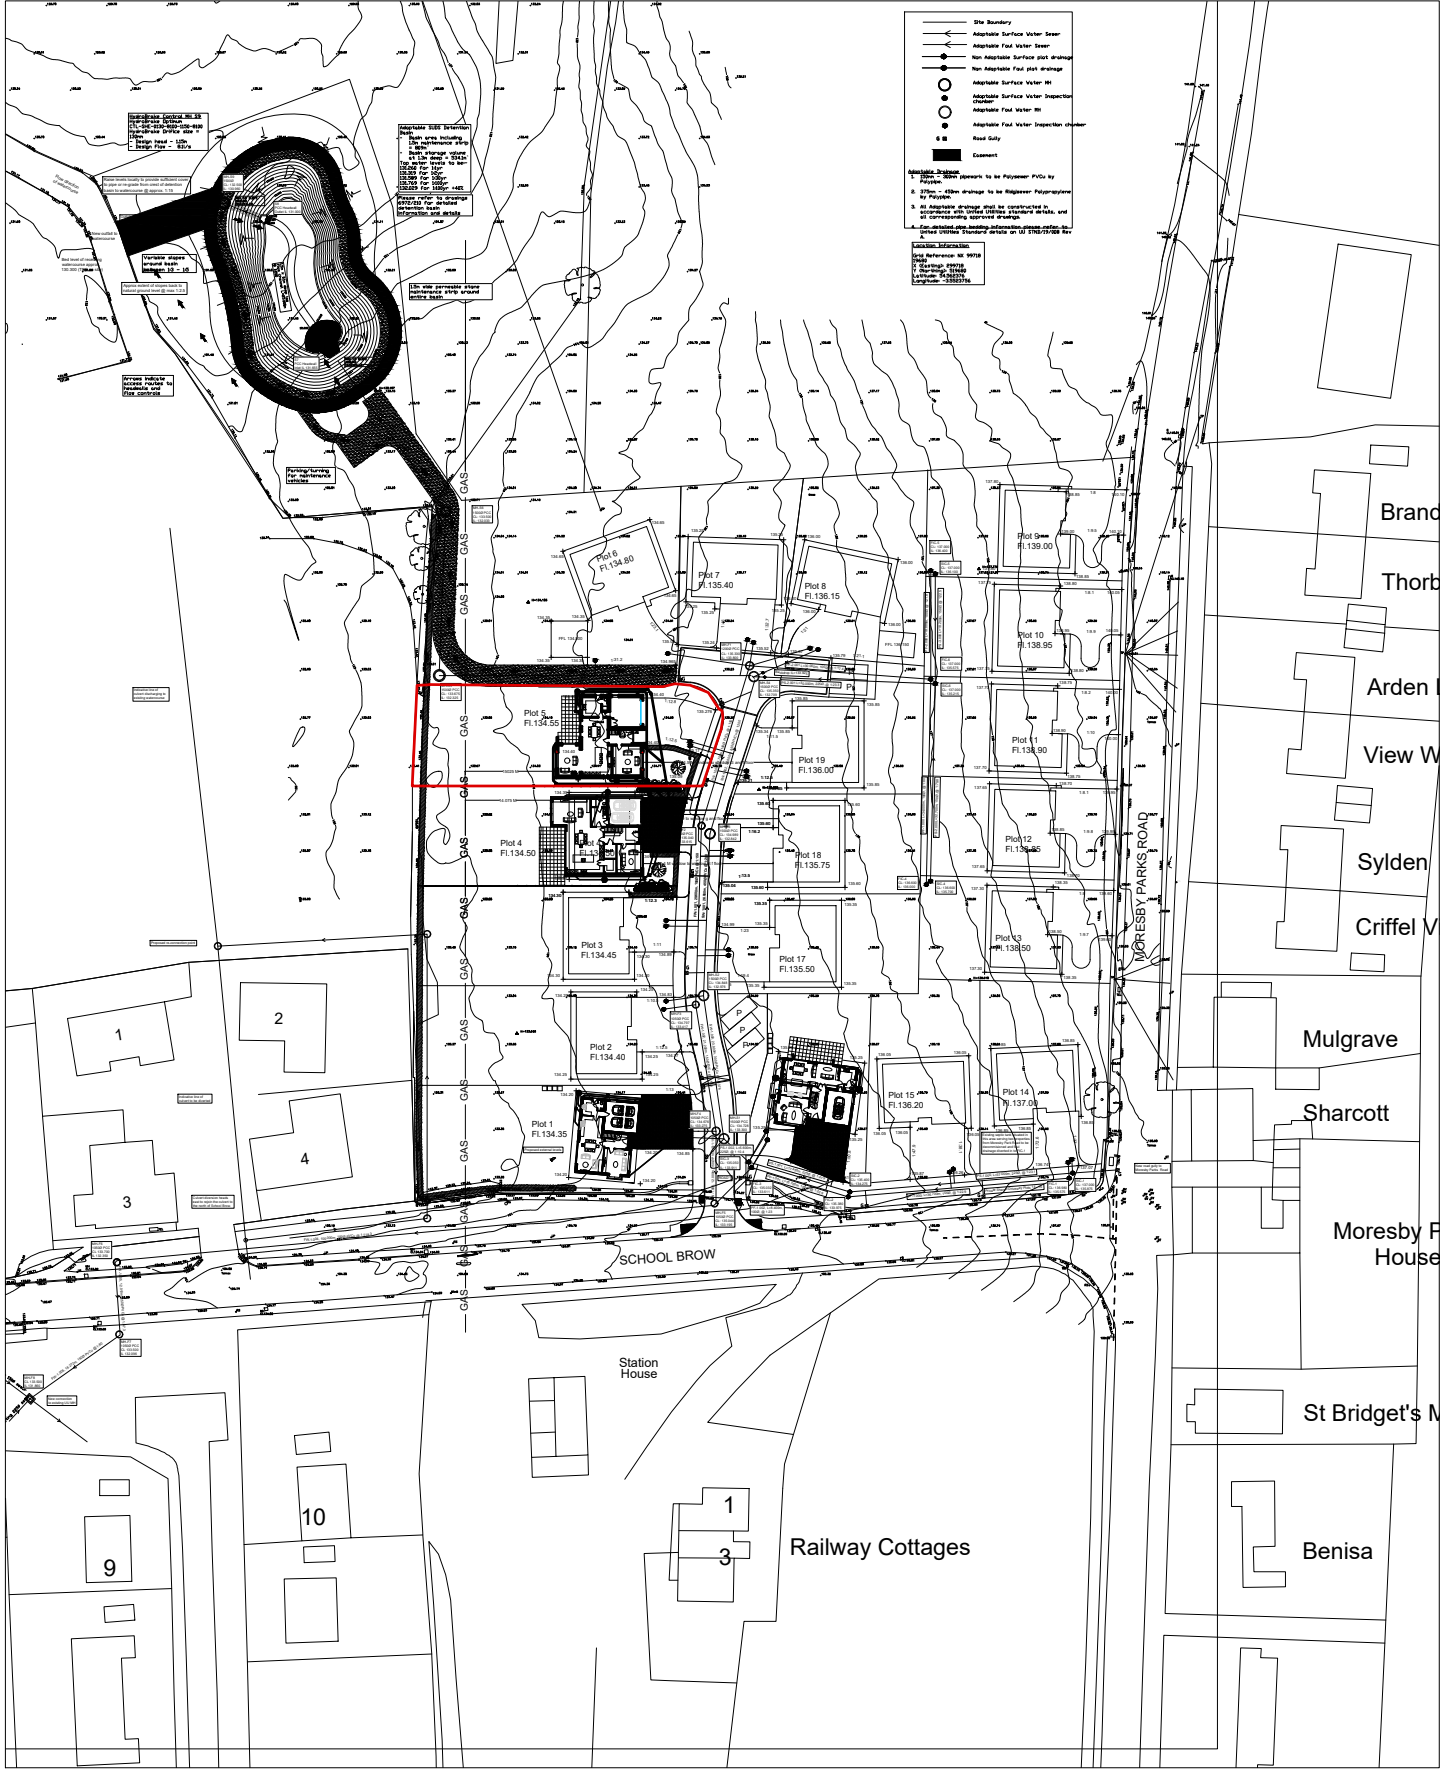

PLOT 5