


RV	DATE	COMMENTS
A	19th May 26	Planning Proposed - addition of block and site location
-	-	-
-	-	-
-	-	-


Proposed Elevations
1:100 scale on A1

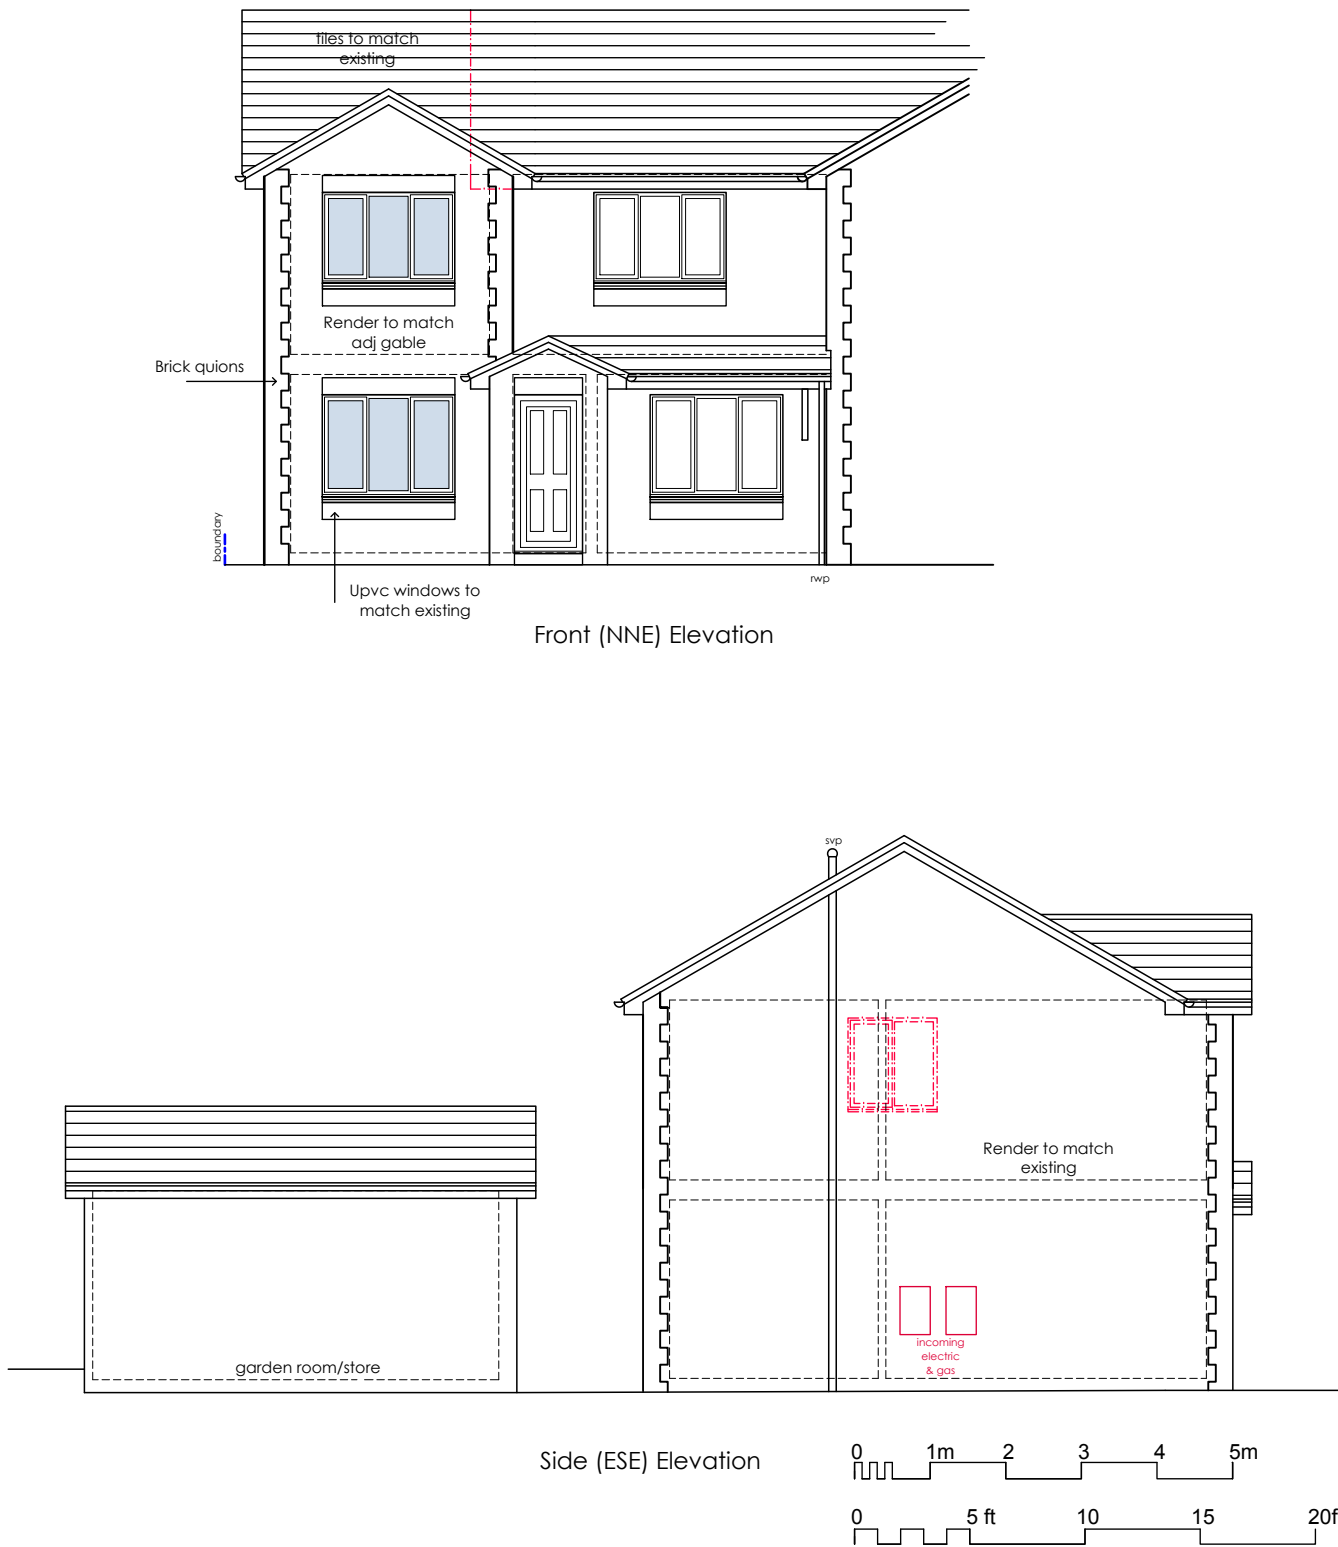

Rear (SSW) Elevation



Block Plan
1:200 scale on A1

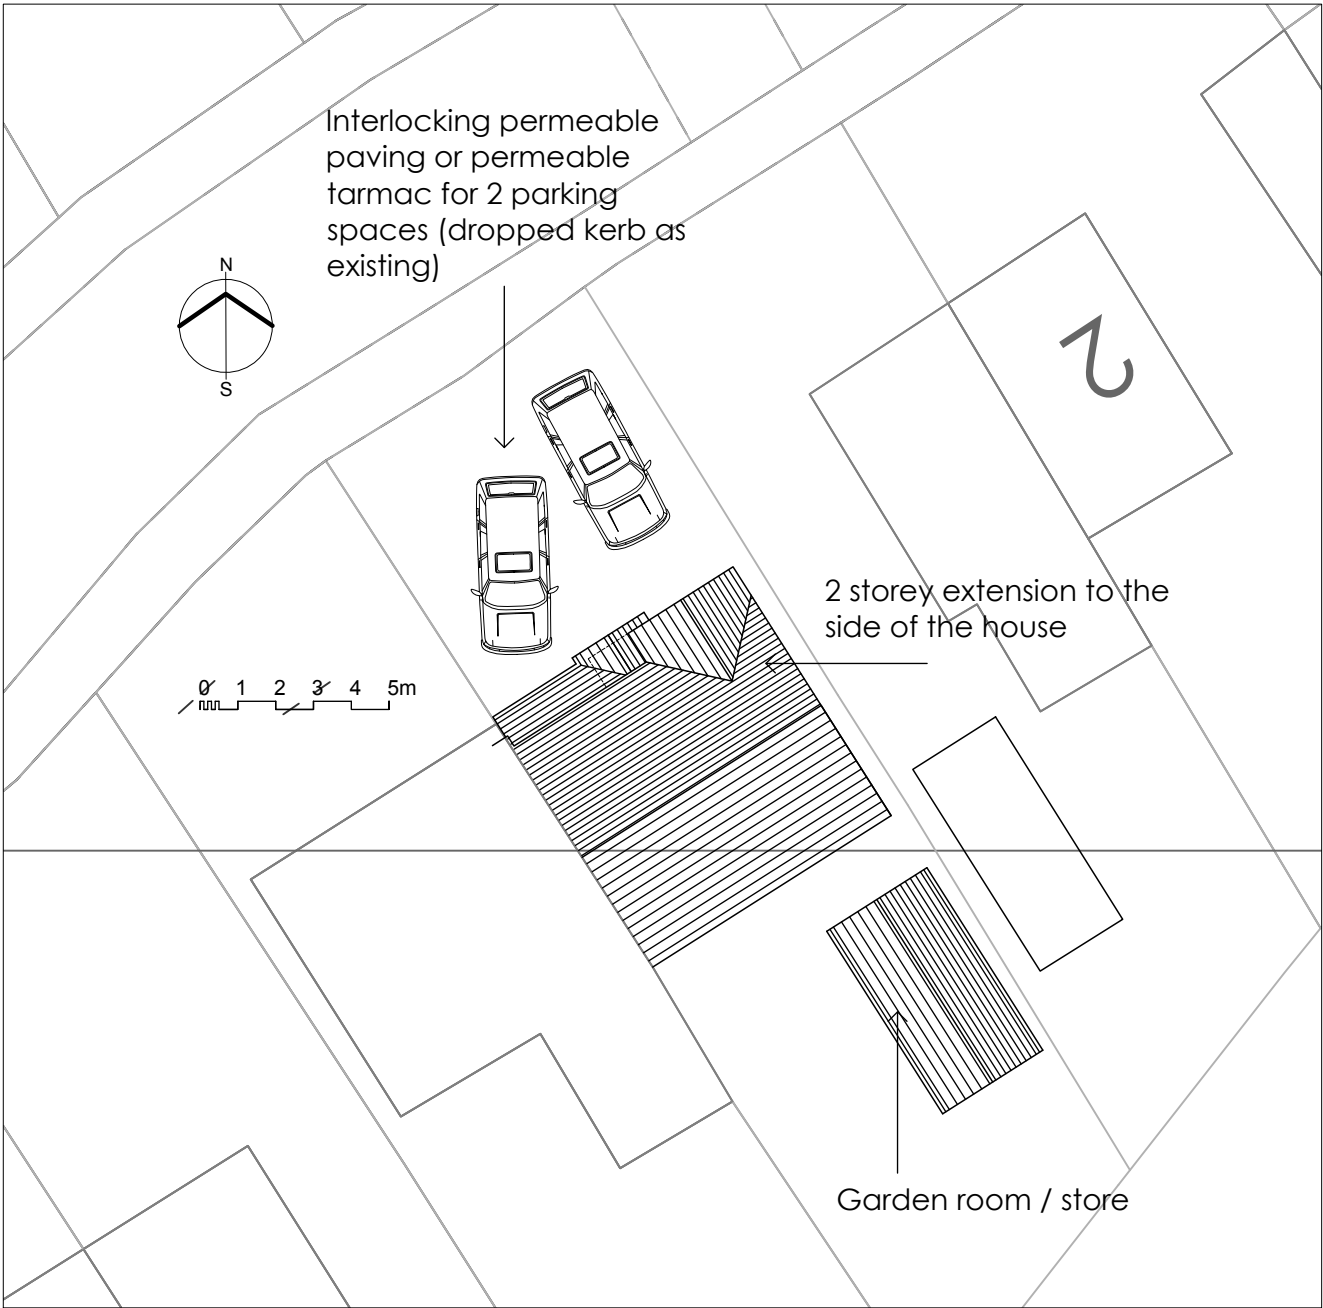

PROPOSALS
BLOCK AND SITE LOCATION


PROPOSED ALTERATIONS
6, LING ROAD
EGREMONT
Mr & Mrs D Appleby

DRAWING NO.: 26.03.03a
SCALE: as noted @A1
DRAWN BY: CW
DATE: APR 2026





43 The Mount | Papcastle | Cockerham | Cumbria | CA13 0JZ
studio@wkdesignarchitects.co.uk | www.wkdesignarchitects.co.uk
Carolyn Williamson 07773 329572 | Paul Kitchen 07968 094847

Proposed Plans
1:50 scale on A1

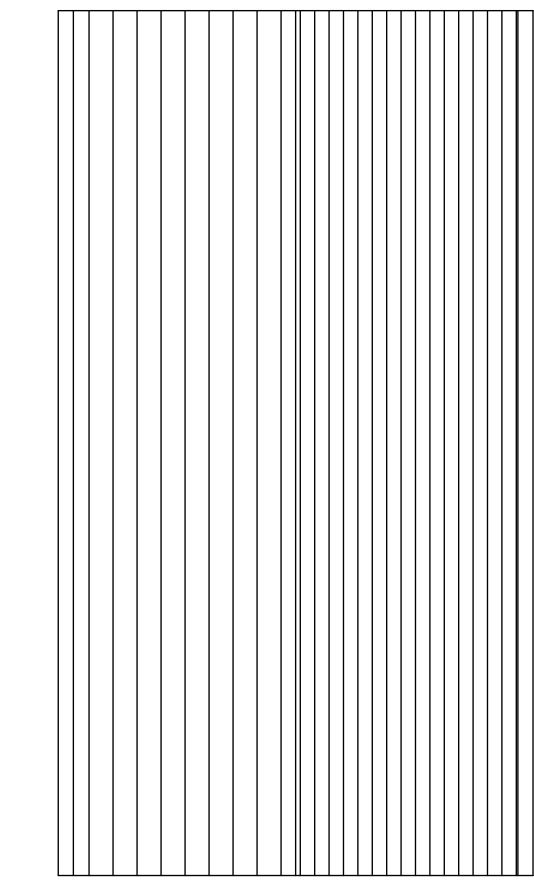

First Floor

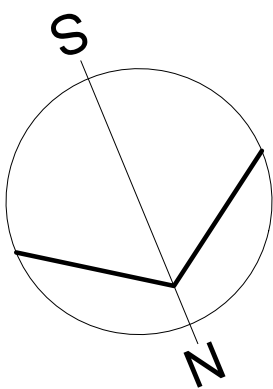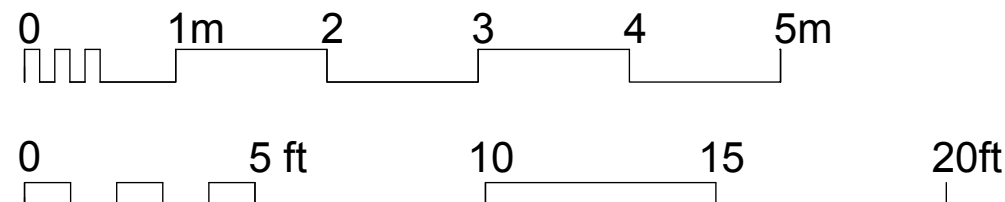

Ground Floor

