
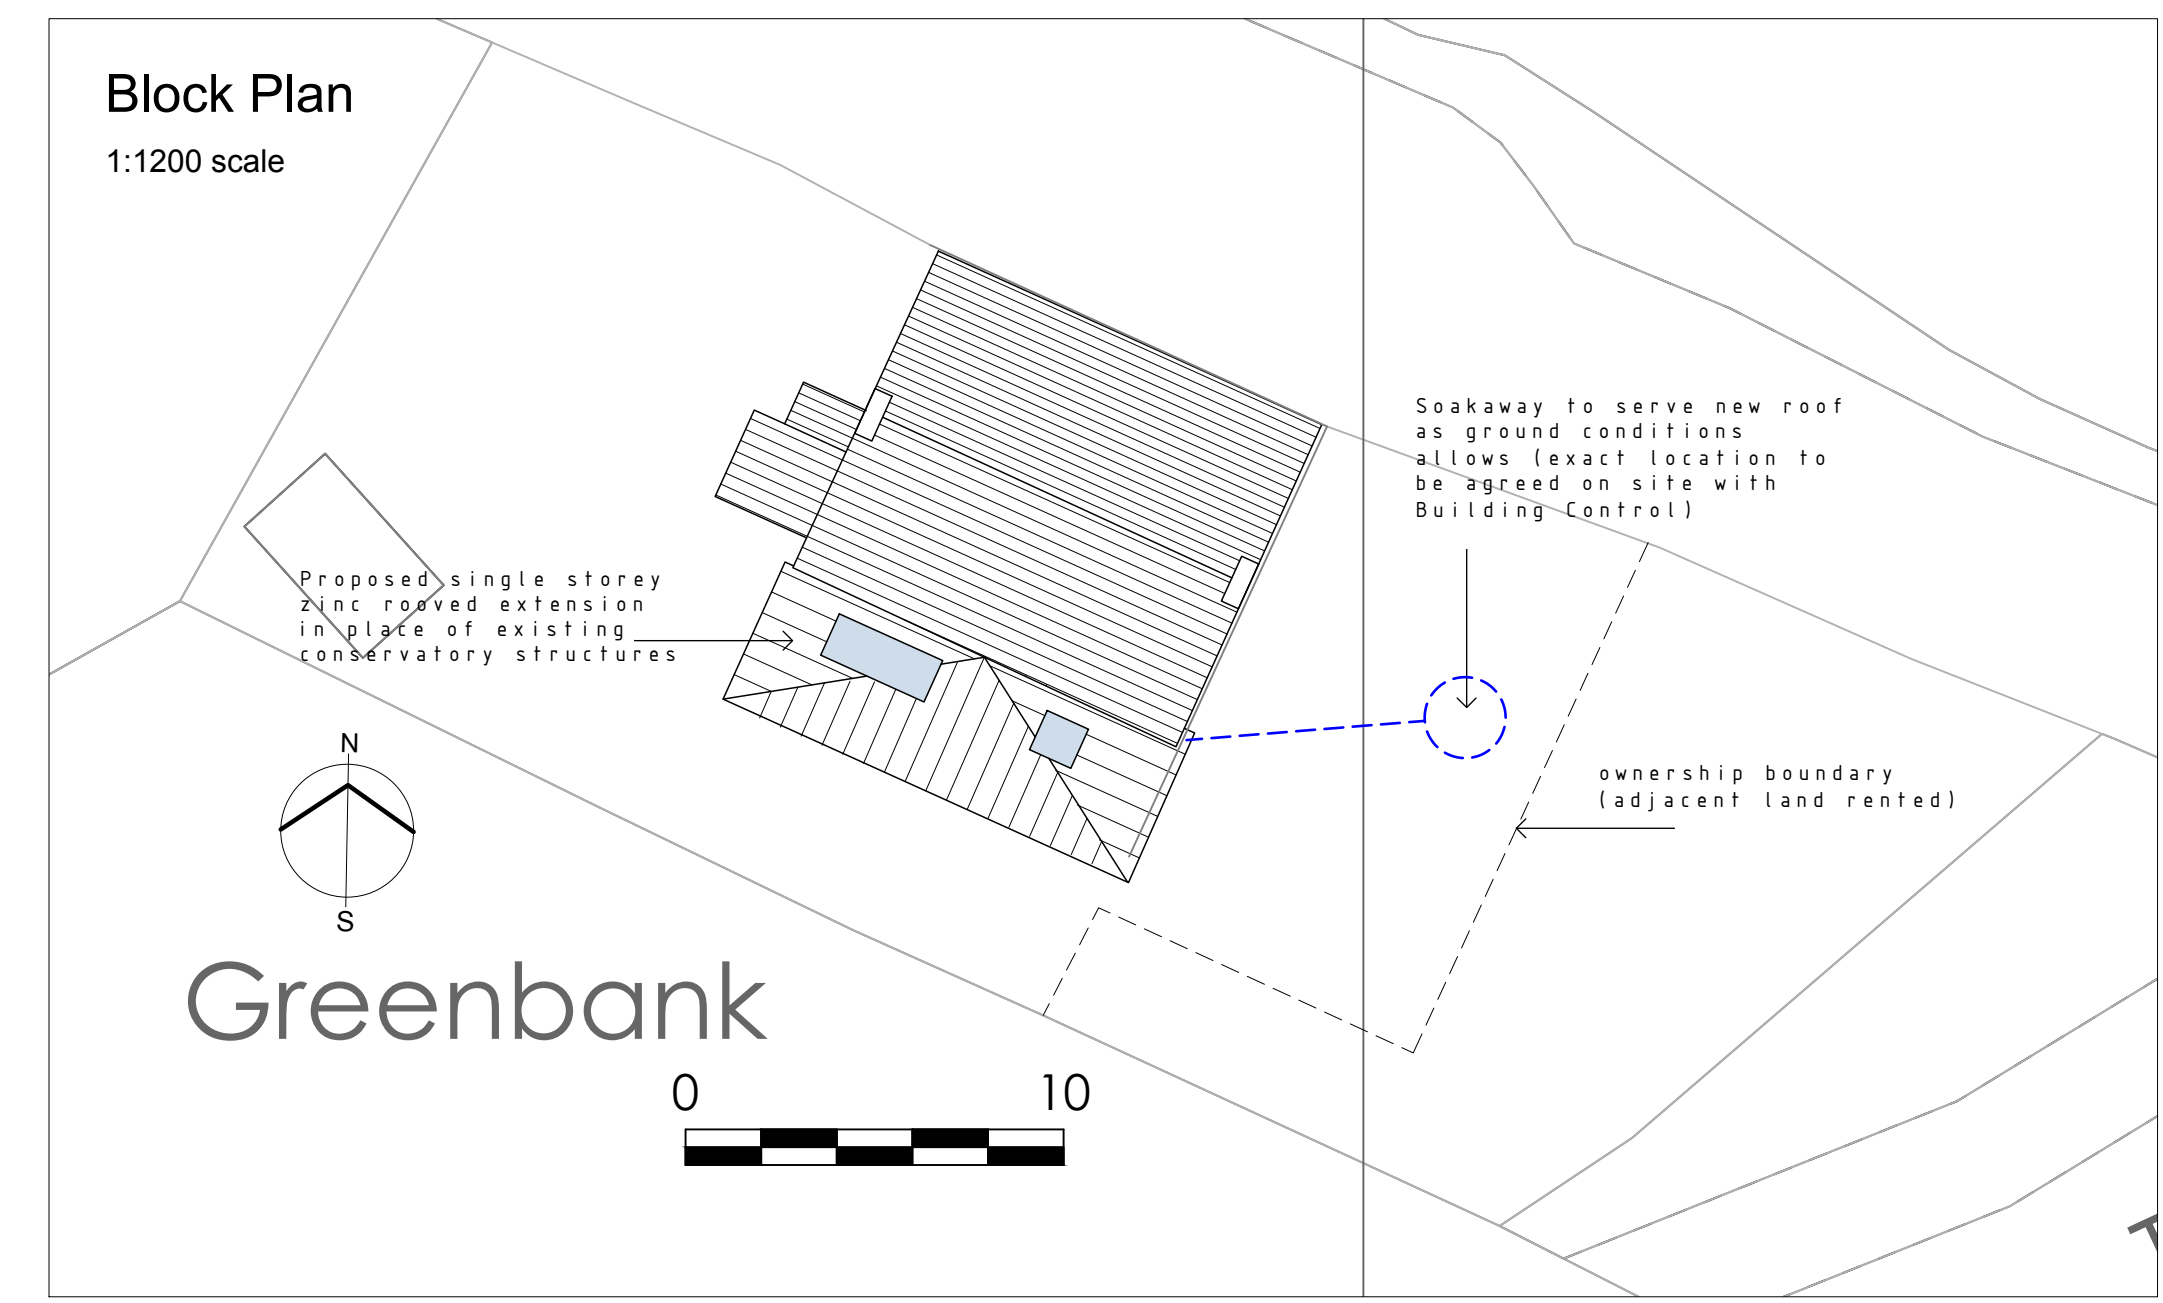
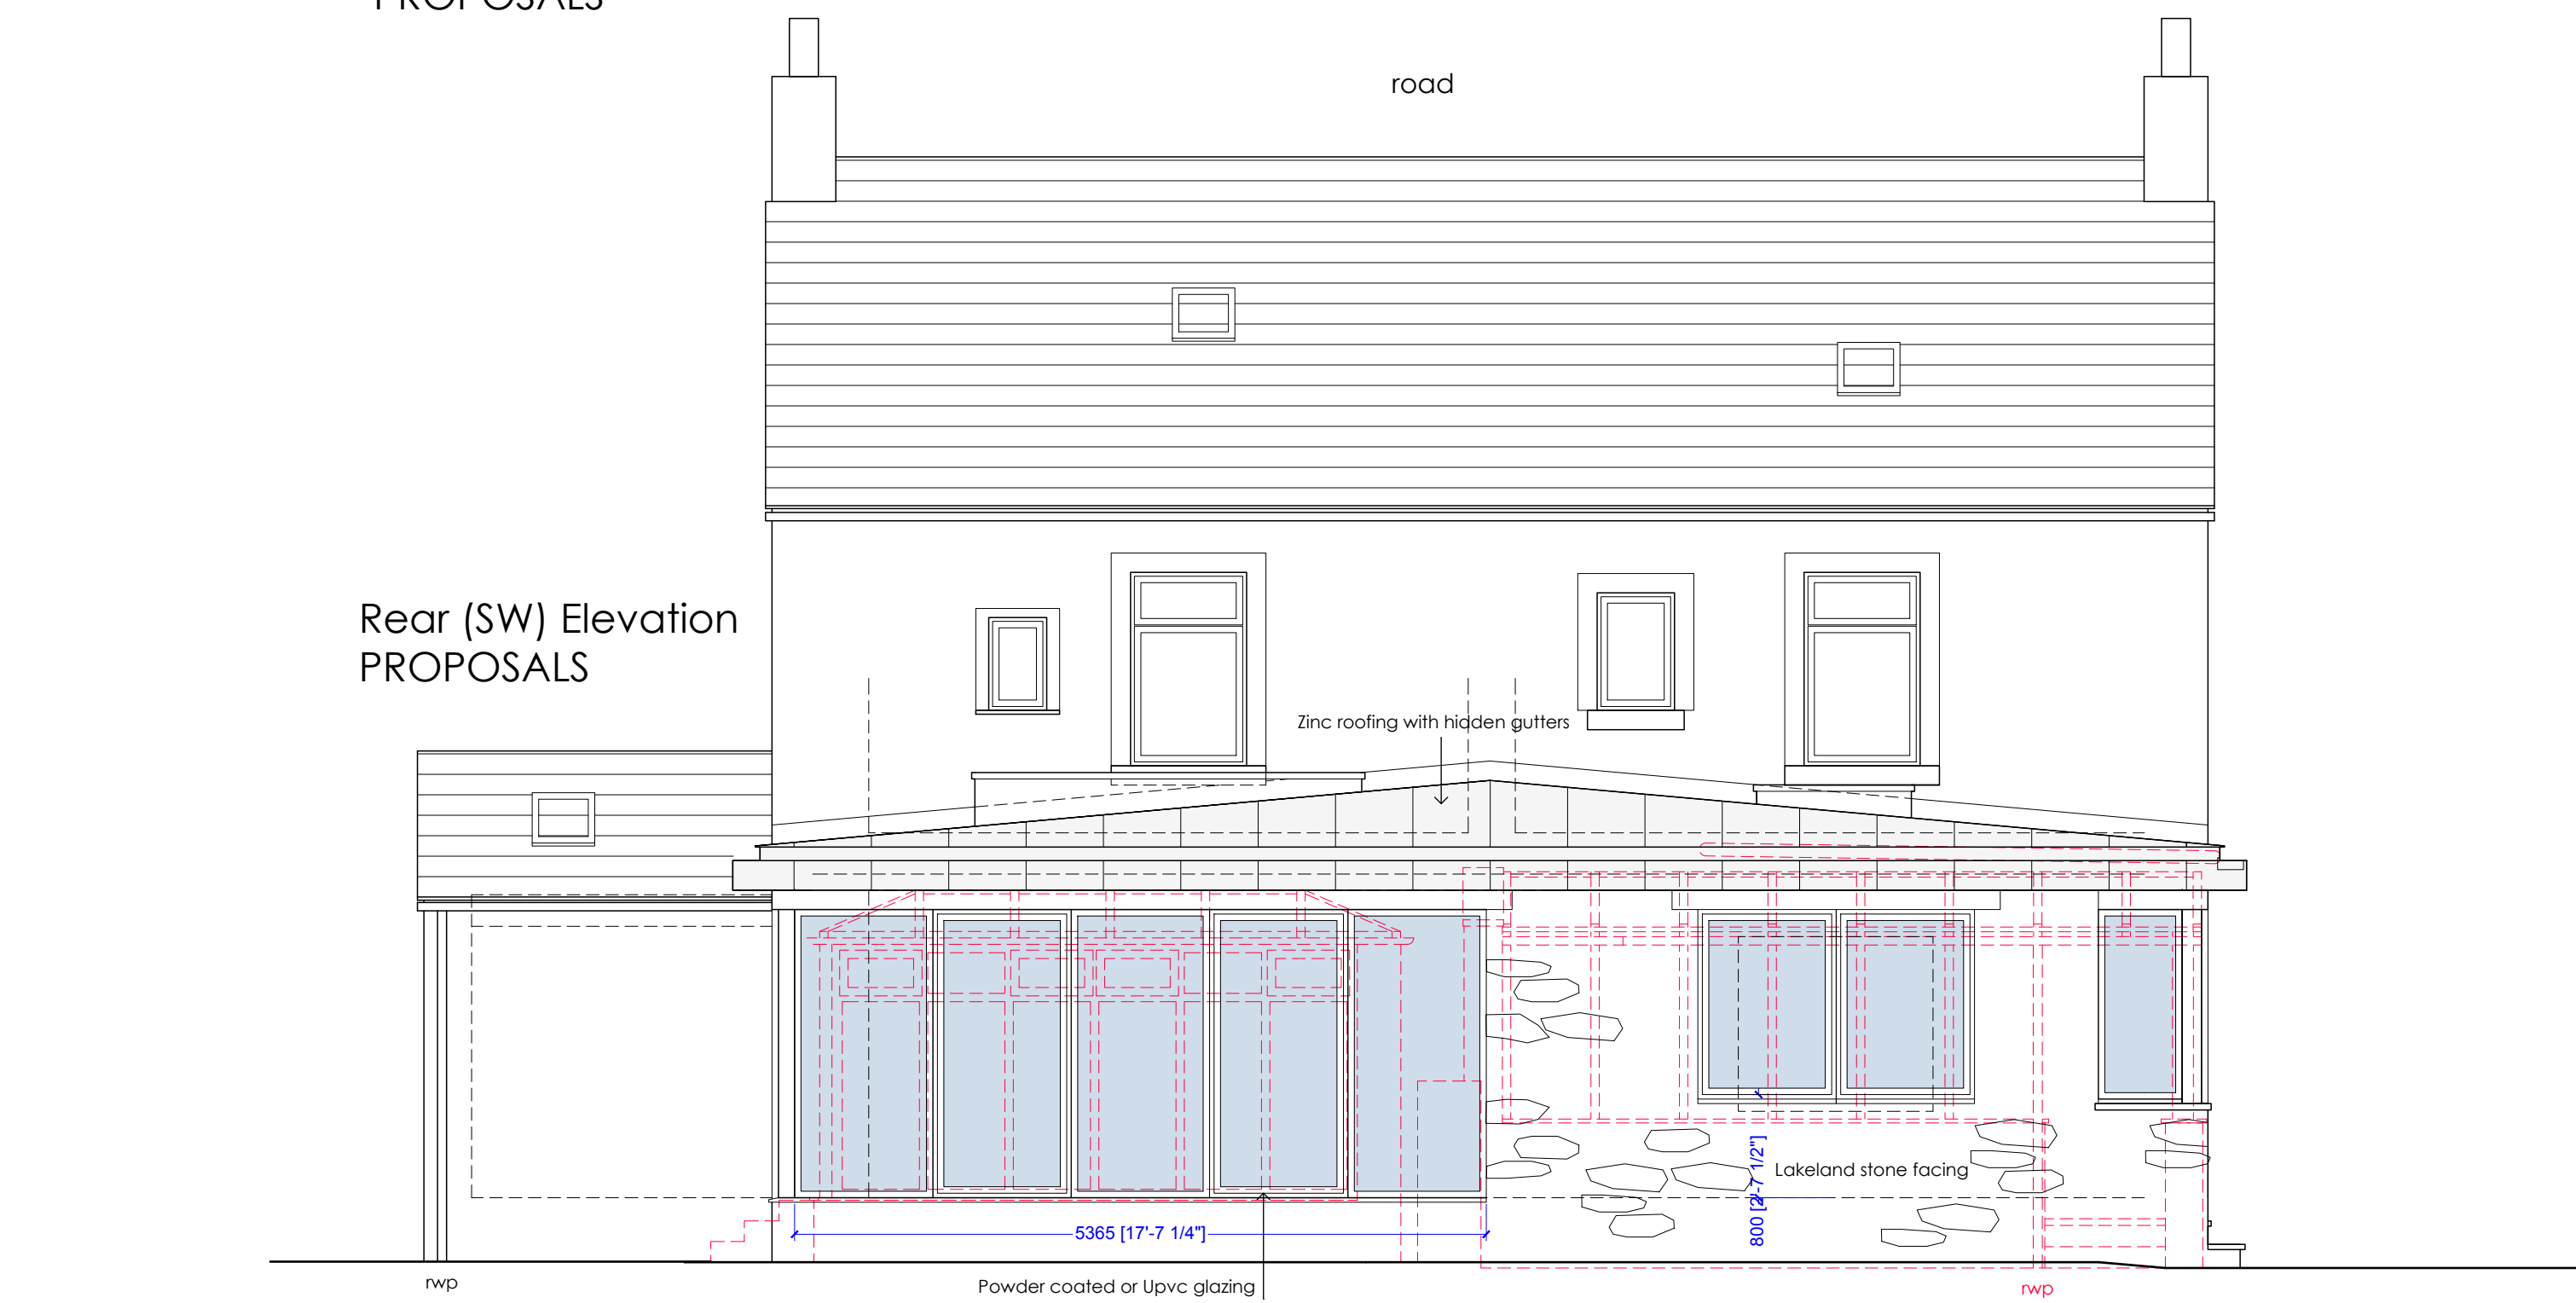
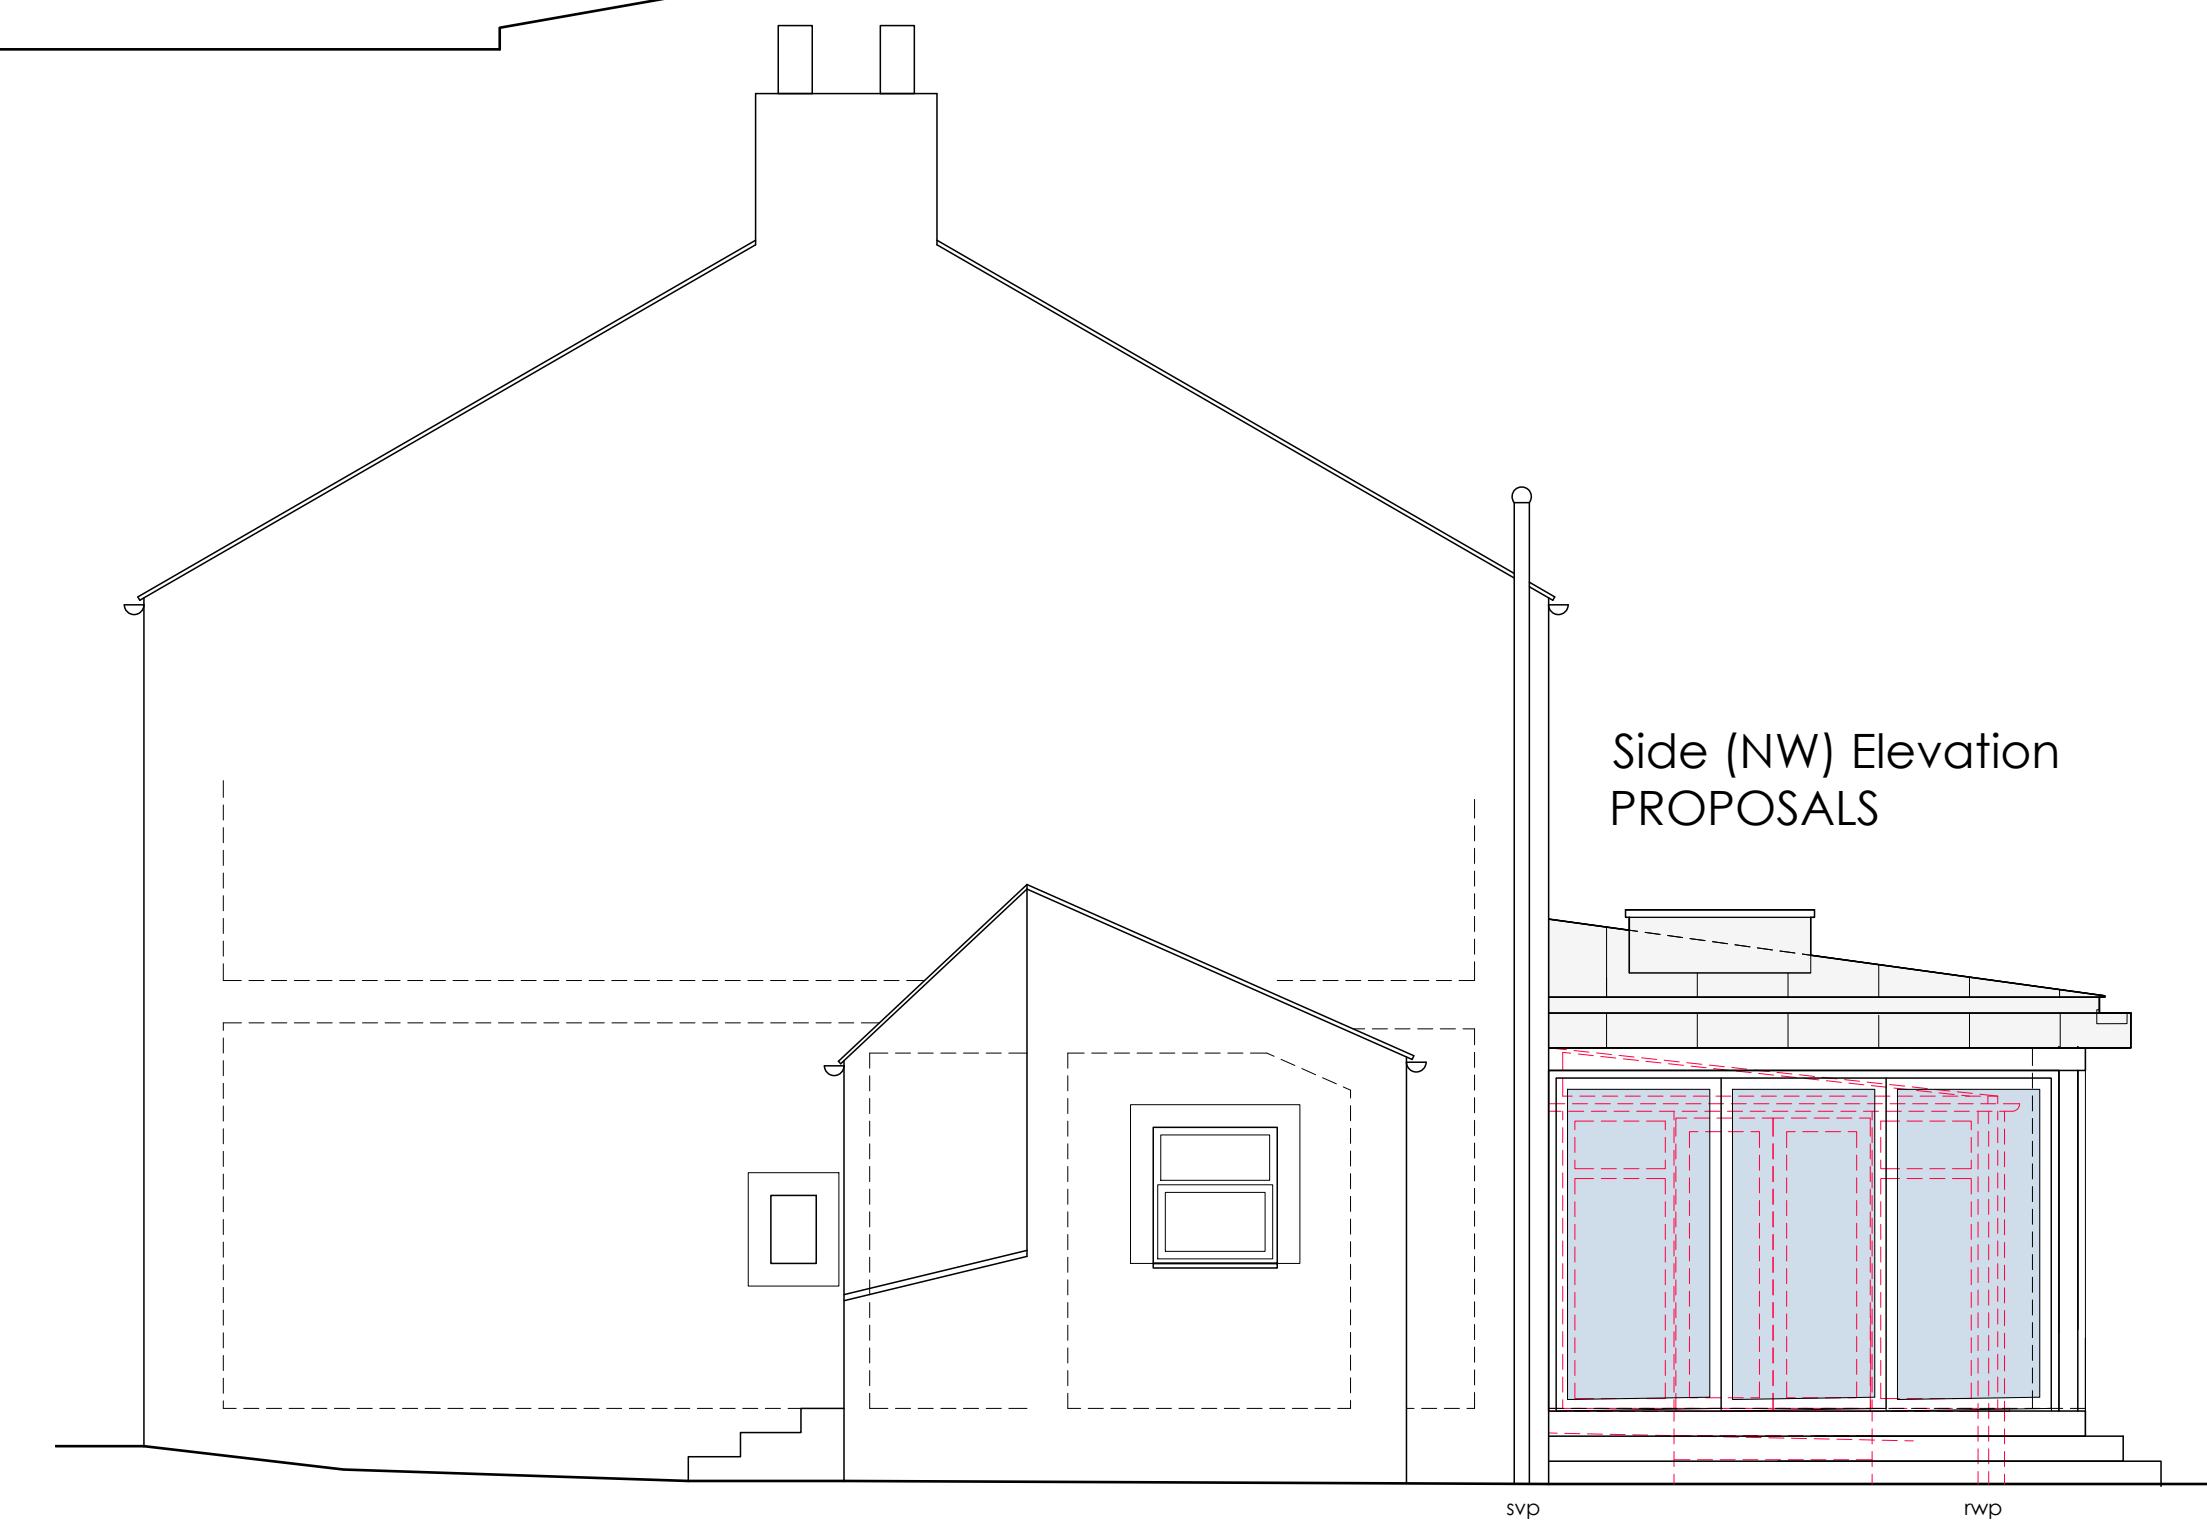
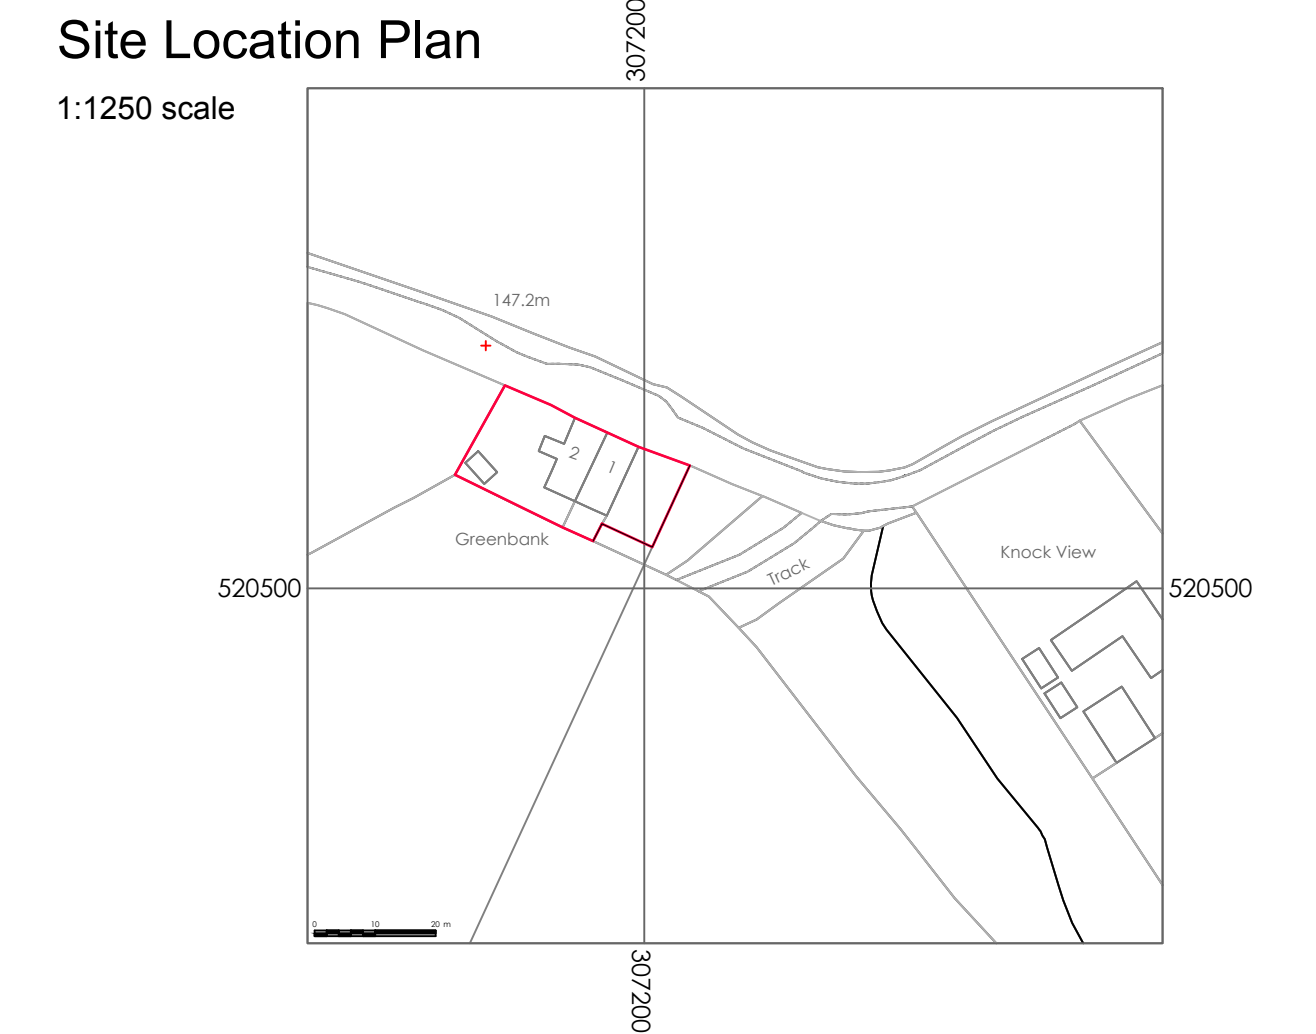
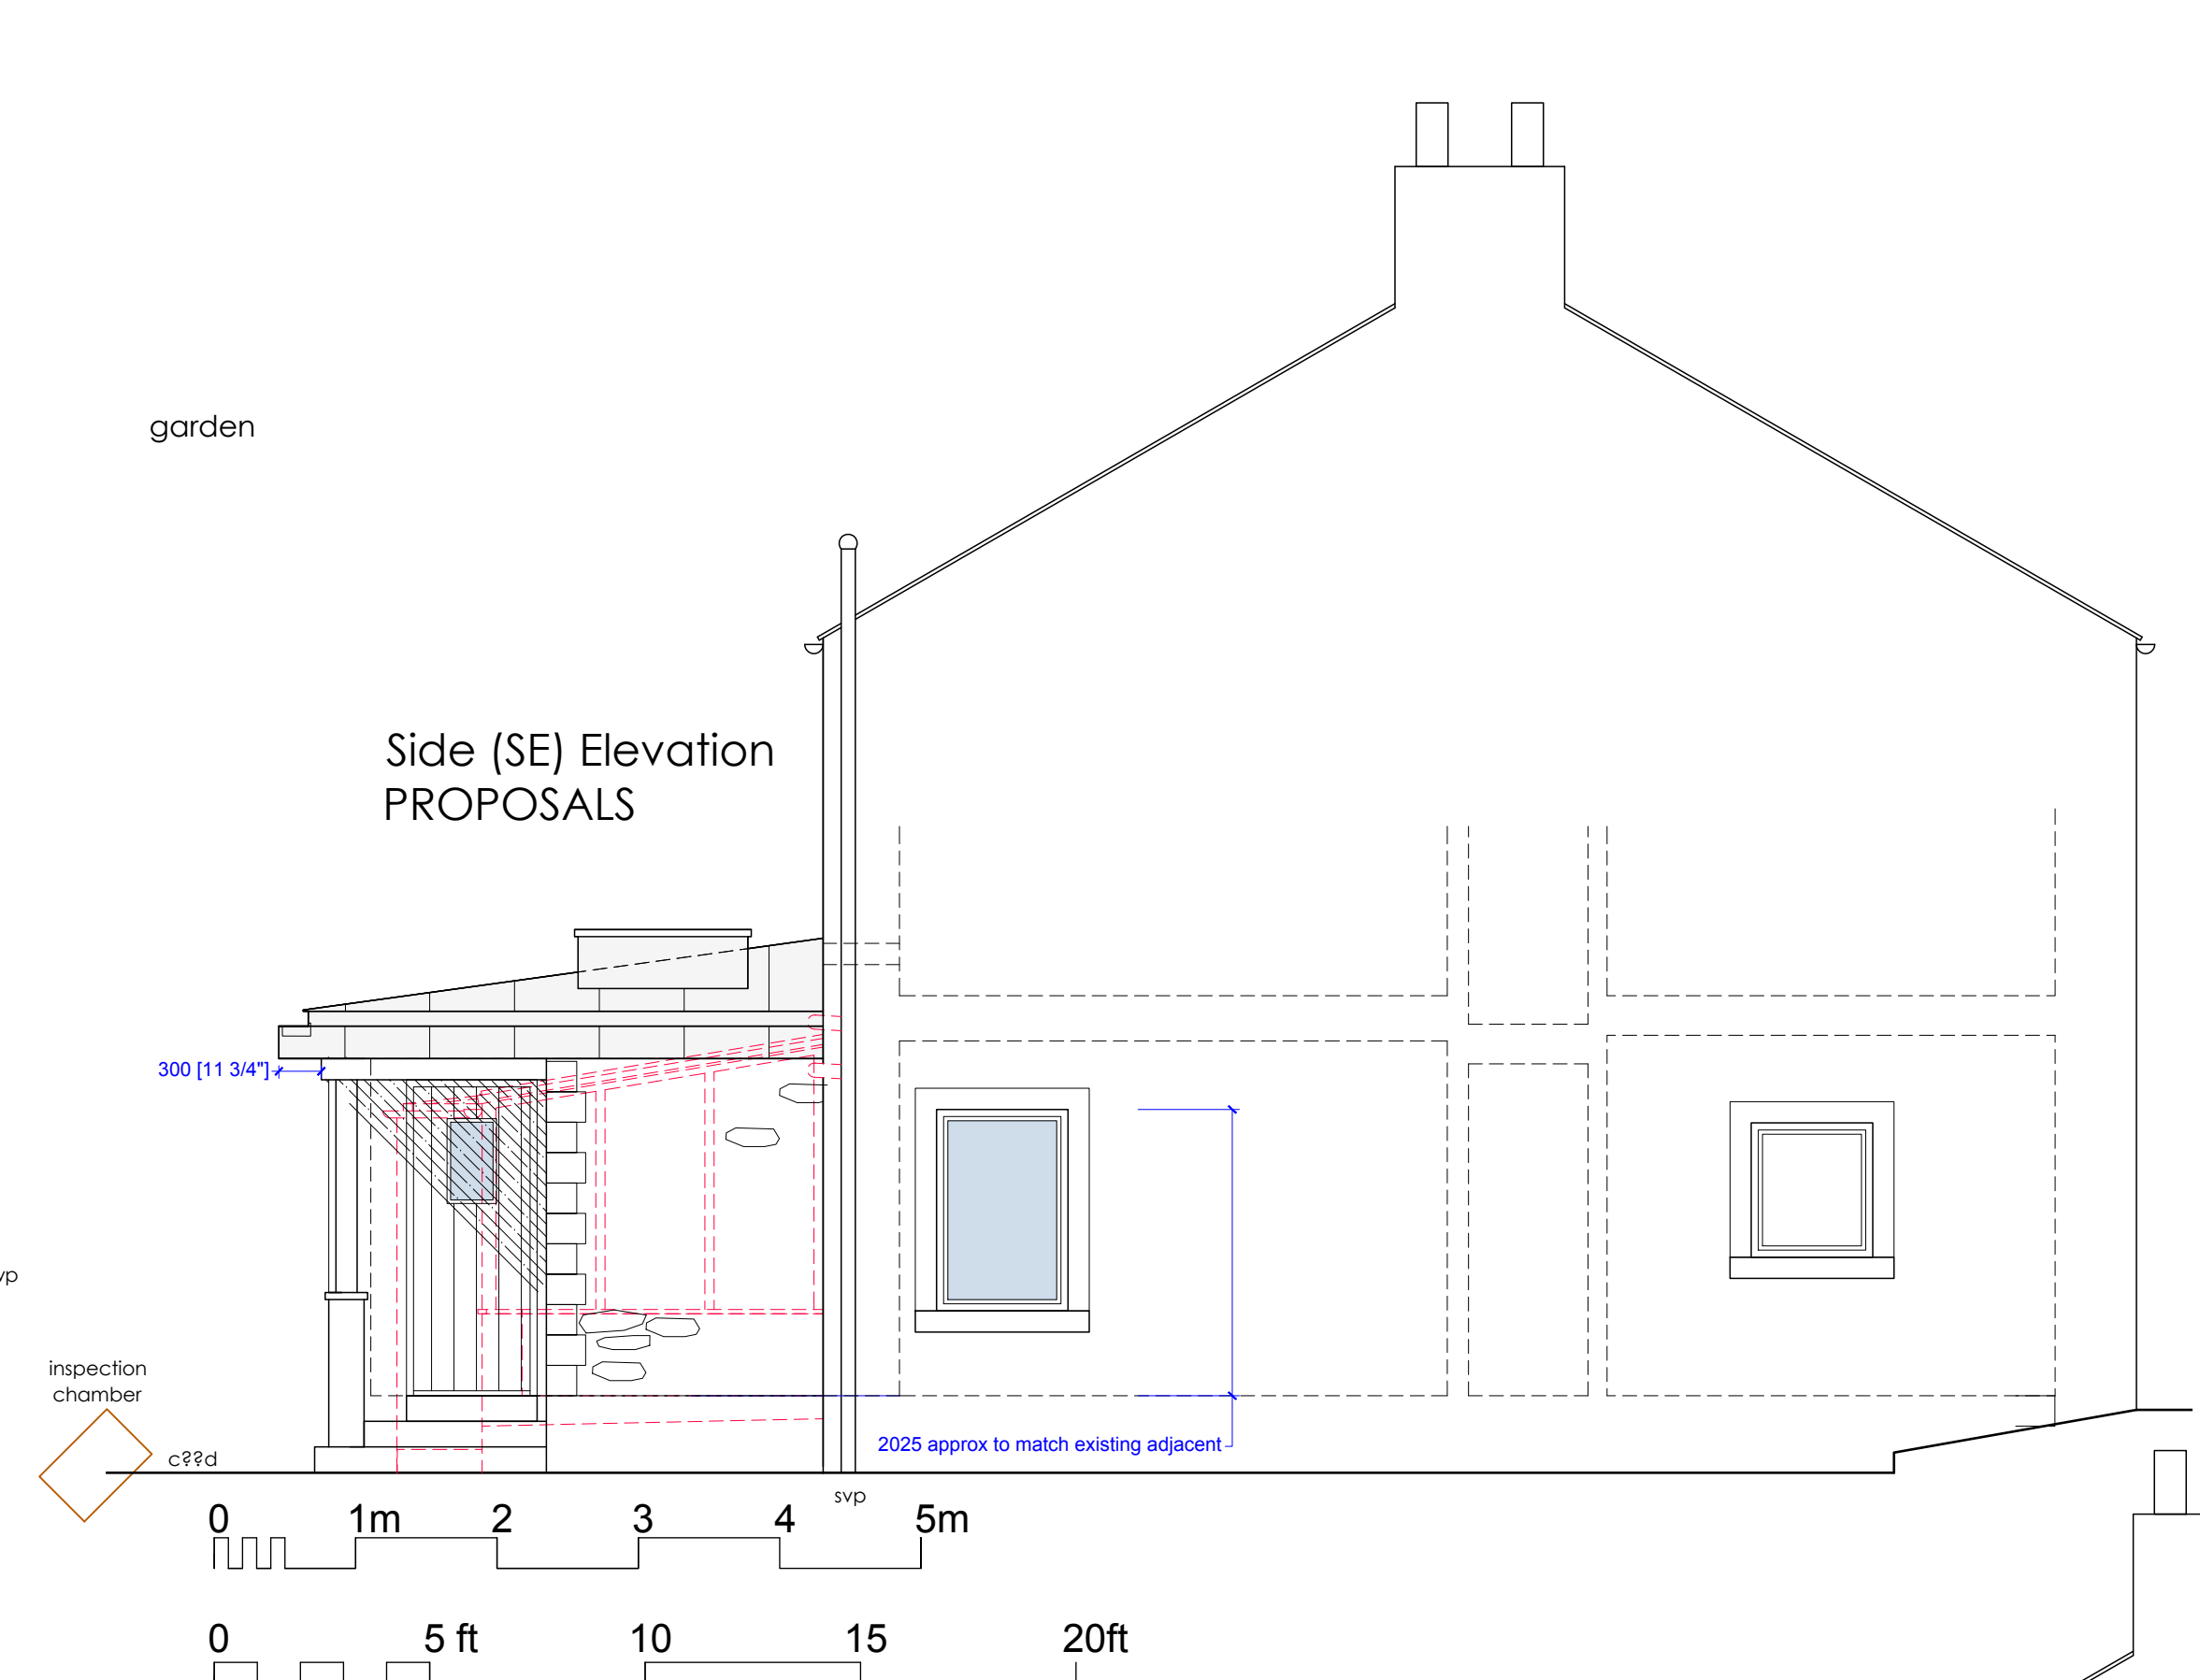


RV	DATE	COMMENTS
A	26 May 2025	Minor client amends, Block and Site Location added
B	5 June 25	Minor internal mods. Extension of stone facing.

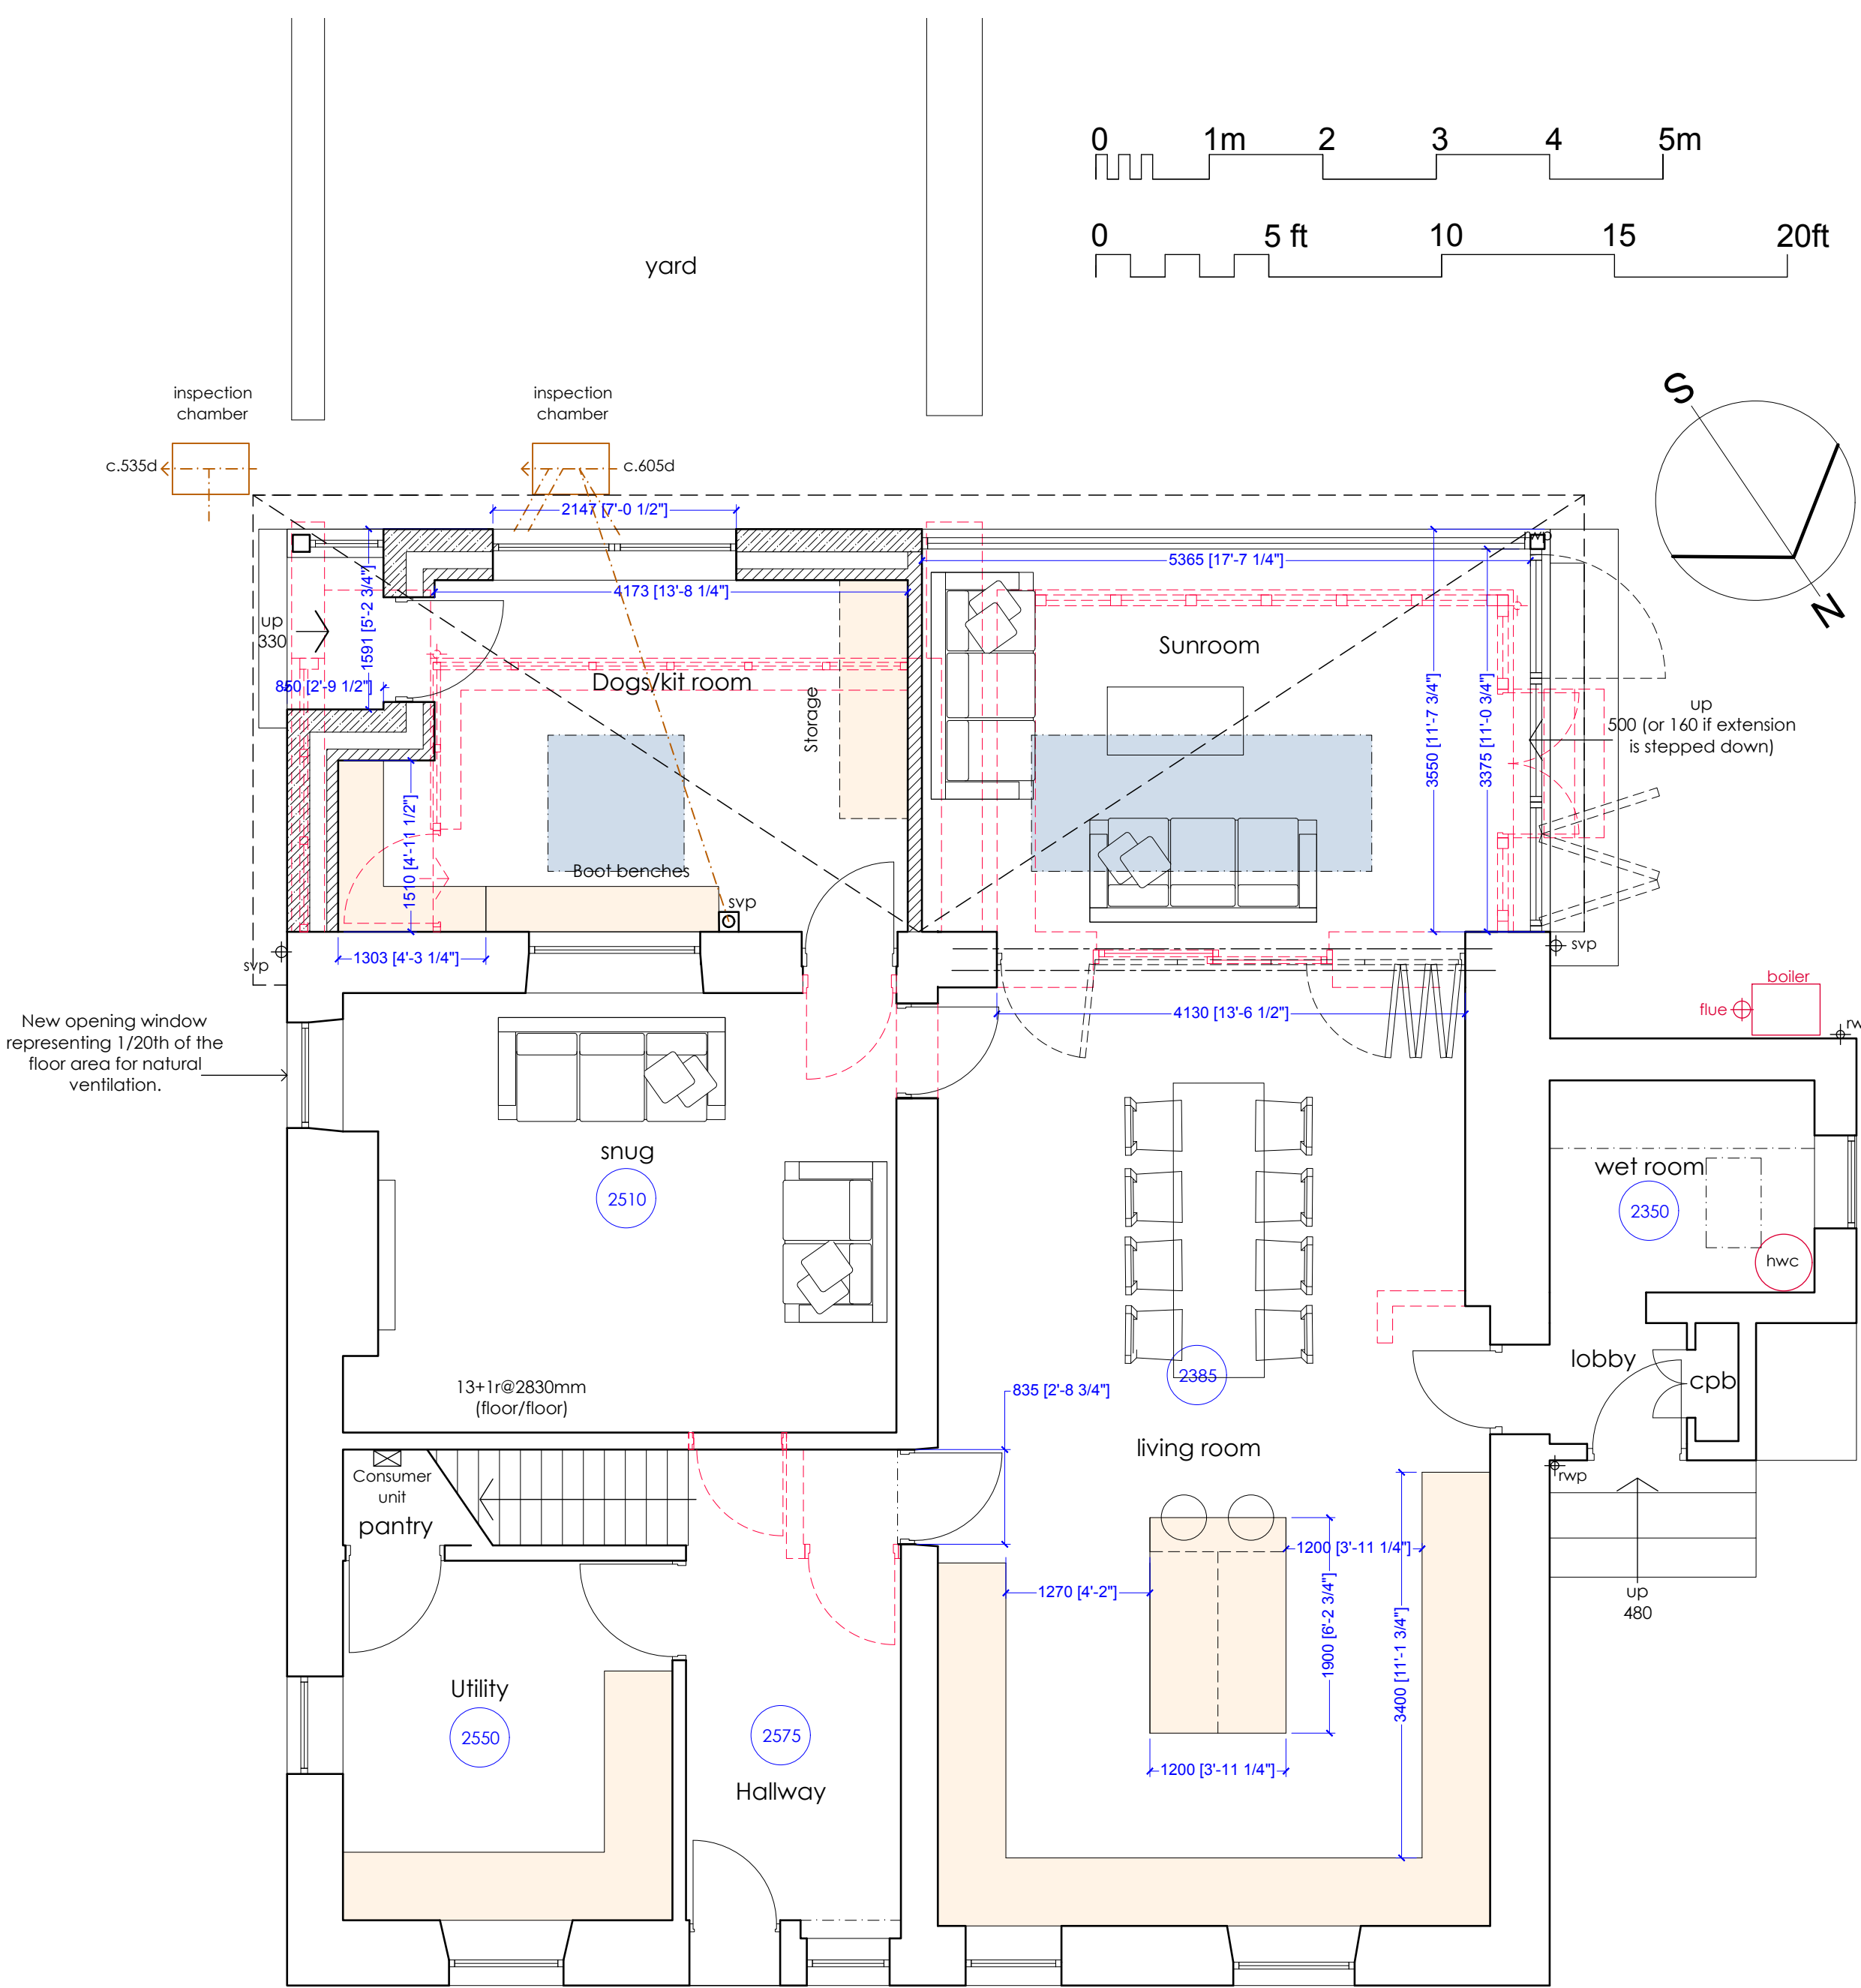

PROPOSALS BLOCK AND SITE LOCATION

PROPOSED ALTERATIONS
GREENBANK COTTAGE
LAMPLUGH
Paul and Joanne Price

DRAWING NO.: 24.06.03b
SCALE: 1:50@A1
DRAWN BY: CW
DATE: JUNE 2024