


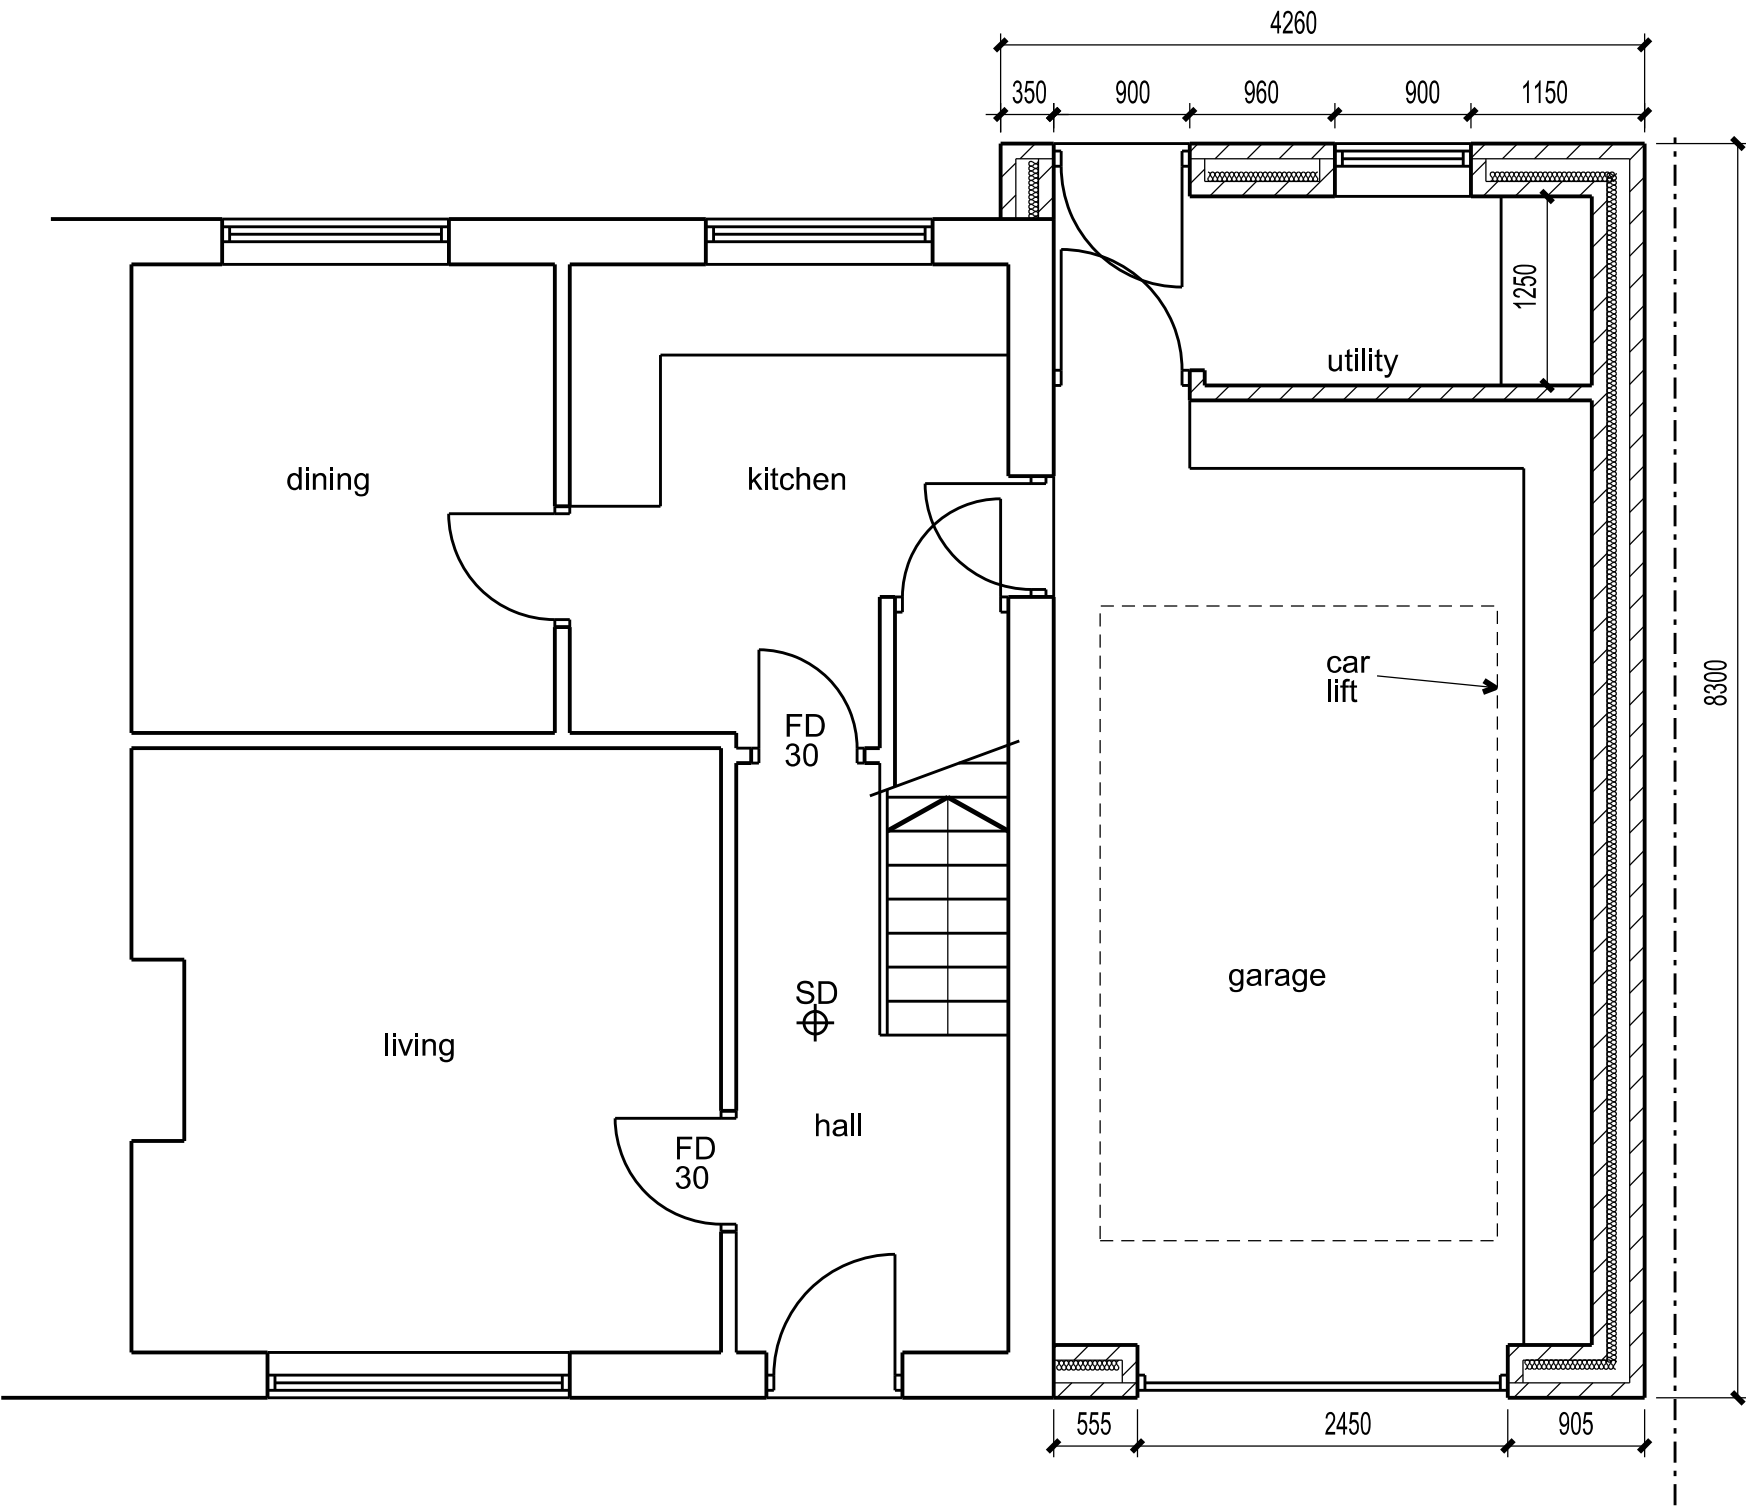

- Rev 04 jul 2026 Client amendment
- Rev 03 apr 2026 Updated
- Rev 02 mar 2026 Client amendment
- Rev 01 apr 2026 First issue

SCALE

01m2m3m4m5m10m

This scheme is subject to town planning and all other necessary consents.

Dimensions, area and levels where given are only approximate and subject to site survey. All dimensions are to be checked on site. Any discrepancies or variations are to be reported to the client before work commences. Figured dimensions only are to be taken from this drawing.

This drawing is to be read in conjunction with all relevant consultants' and/or specialists drawings/documents and any discrepancies or variations are to be notified to the client before the affected work commences.

ClientMr. B. Case

Job TitleProposed garage and utility room at 4 Meadow Road, Whitehaven

Drawing TitleProposed ground floor

Scale: 1:50 @ A3

Date:apr 2026

Drawn:

Job No:687

Drwg No:04001

Rev:04

Richard J Lindsay
Waters Edge
2A Church Road
Harrington
CA14 5QP

email: calvadesign46@gmail.com
Mob : 07921 949618